


Existing Site Plan

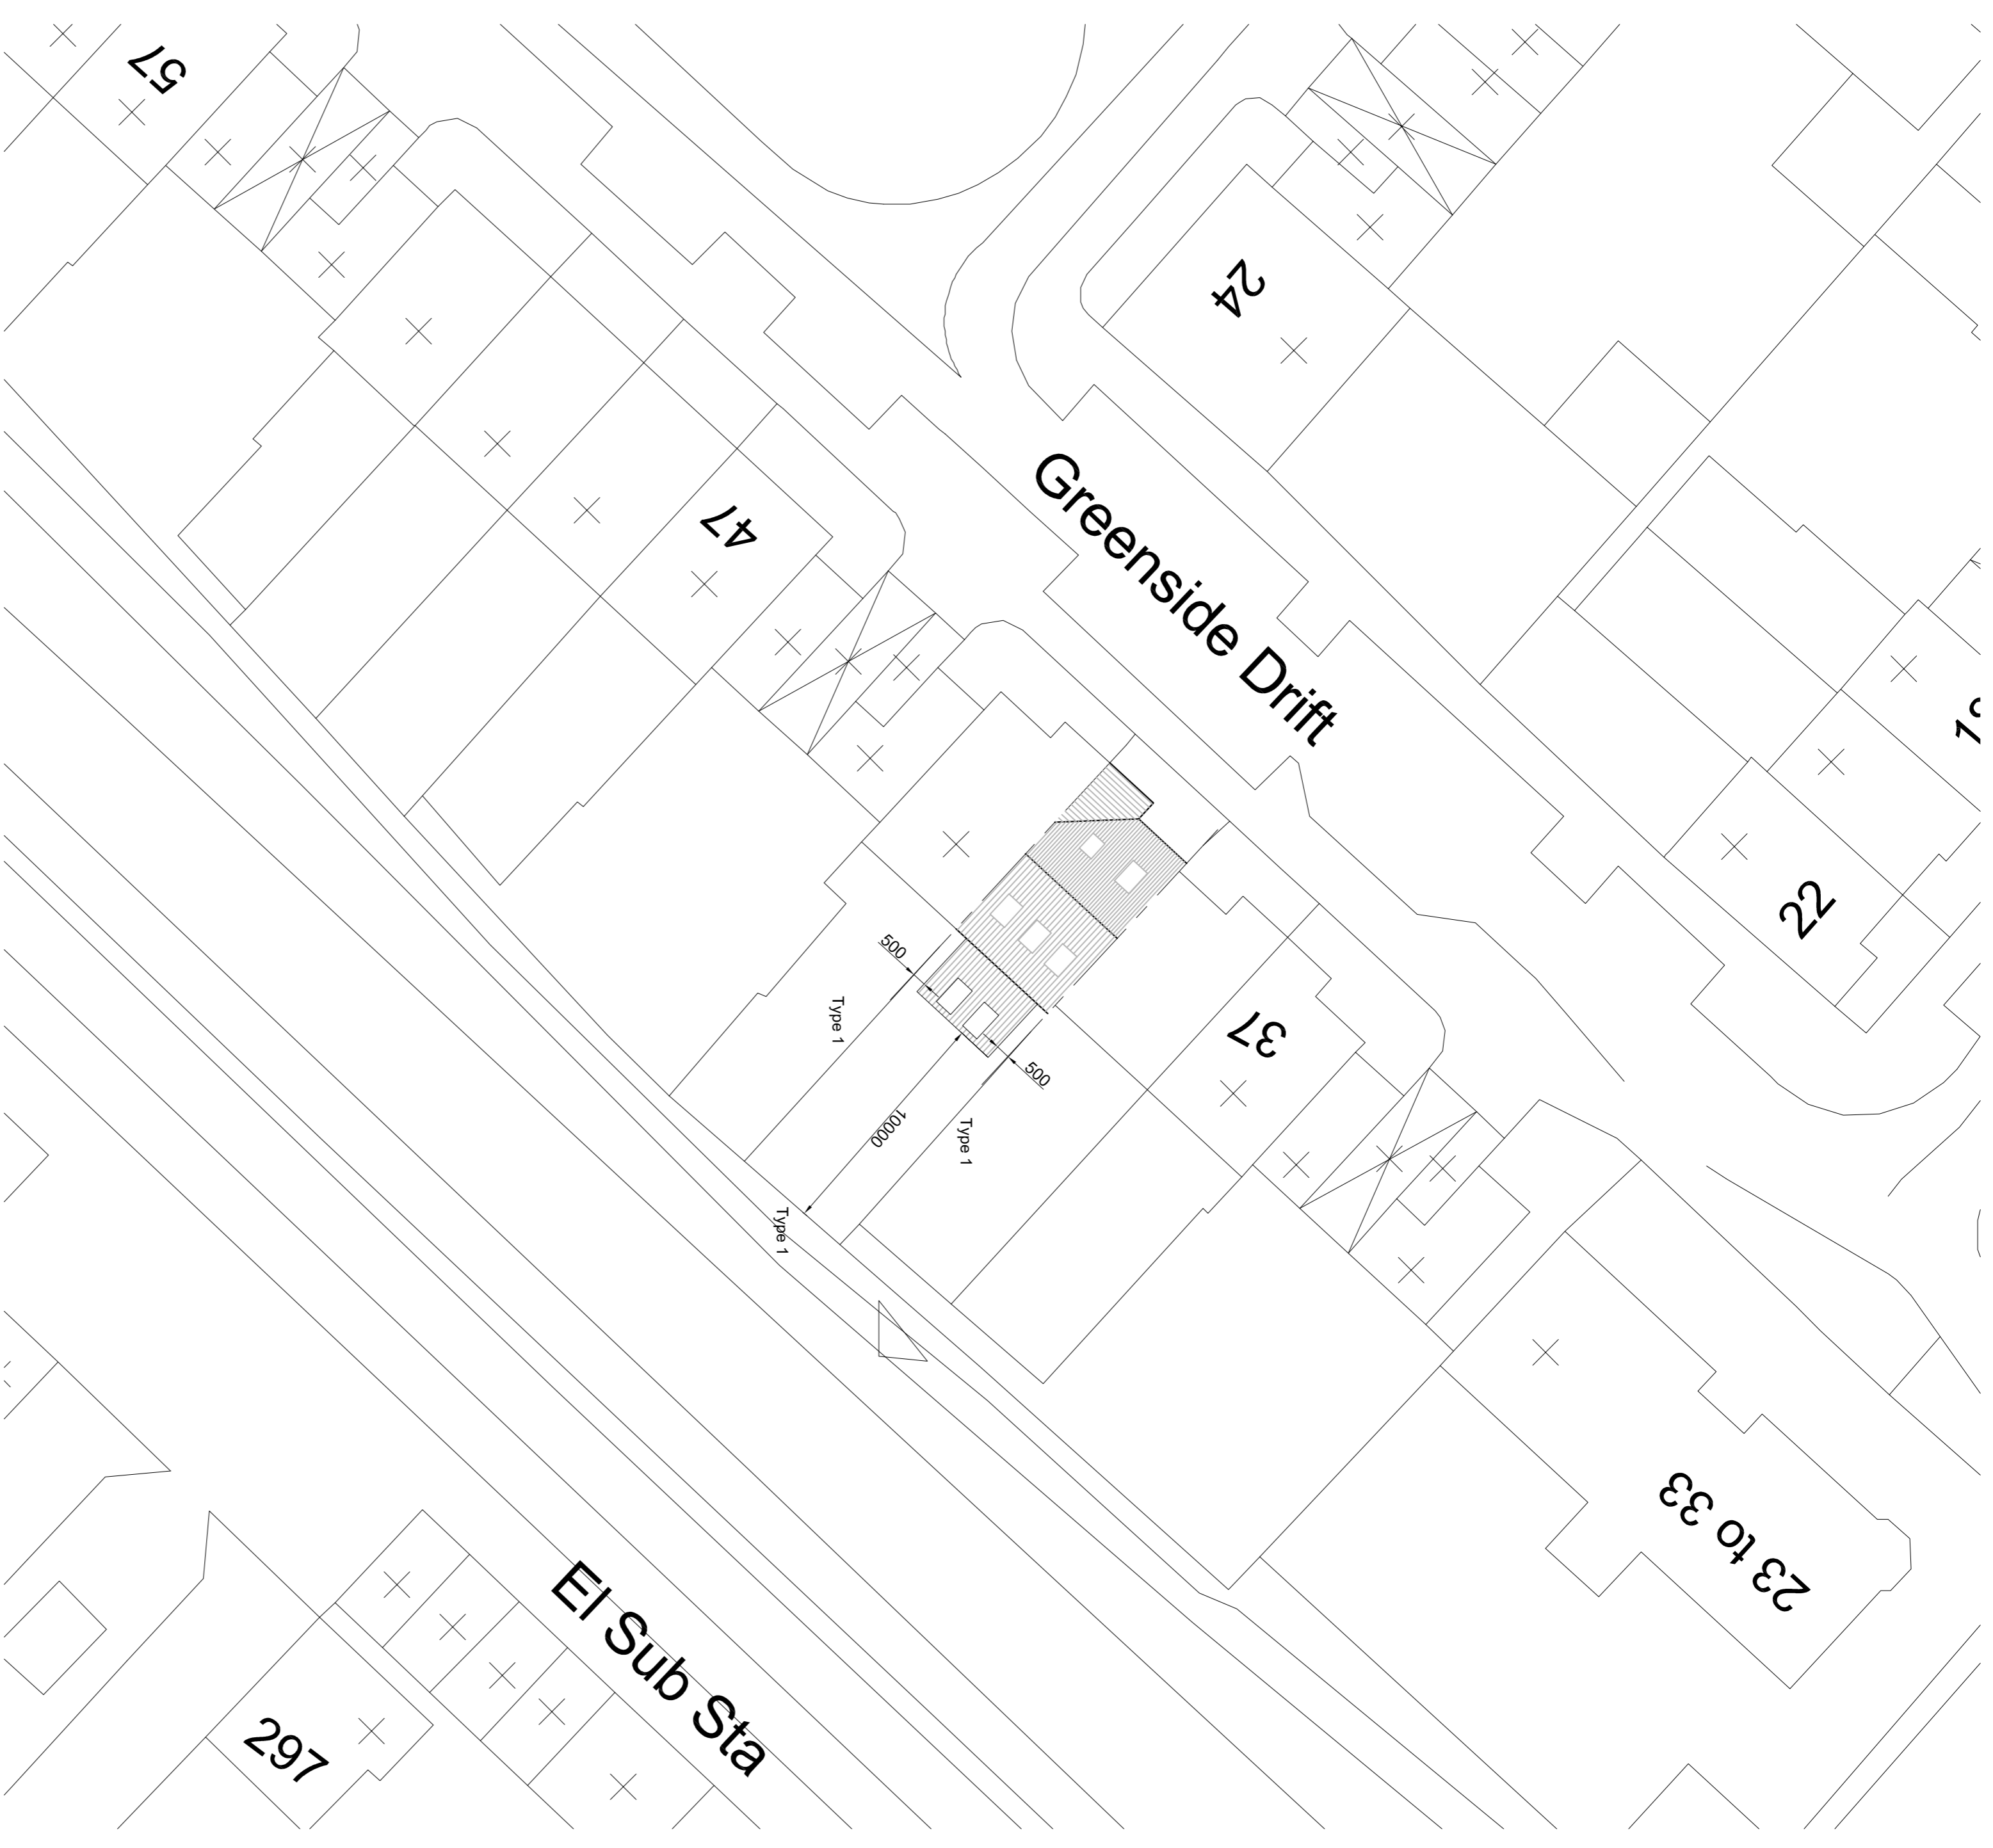



Proposed Site Plan

**NOTE:**  
**BOUNDARY TREATMENT**  
 Type 1 Close Boarded Fence (1800mm approx)

**TREES WITHIN 12m:**  
 No known trees within 12m of the site As indicated on the plans

**GENERAL:**  
 All drawings / plans are to be read in conjunction with attached specification  
 All dimensions are to be checked by the building contractor prior to the  
 commencement of work and any discrepancies referred back to Planit Design NE Ltd  
 Copyright of these plans remains under the ownership of Planit Design NE Ltd

**REVISIONS:**  
 Rev A / 26.06.15 / DC / Dimensions

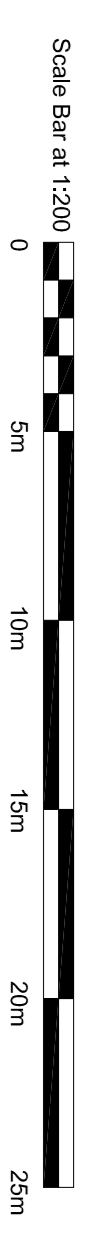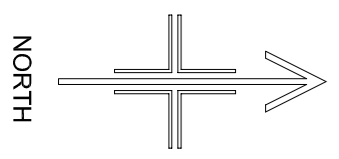

<b>DRW. TITLE:</b>	Site Plan
<b>PROJECT:</b>	Rear Extension
<b>DRAWN BY:</b>	DC
<b>CLIENT:</b>	Mrs K Anders
<b>DATE:</b>	June 2015
<b>DRW No:</b>	STC/M0095/1801
<b>PROJECT ADDRESS:</b>	41 Greenside Drift South Shields
<b>REV:</b>	A
<b>SCALE:</b>	1:200
<b>PAPER:</b>	A1

**RIBA** **Planit**

**RICS**

Planit Design (NE) Ltd  
 The Village Studio, 14 The Village  
 Tyneport, SR2 0ND  
 t: 0191 523 6779  
 e: info@planitdesign.co.uk  
 w: www.planitdesign.co.uk

Planit Design (NE) Ltd  
 29 The Park, Dorman Hill  
 Newcastle, NE20 3LH  
 t: 0965 504 3727  
 e: info@planitdesign.co.uk  
 w: www.planitdesign.co.uk

CONCEPT