




Section

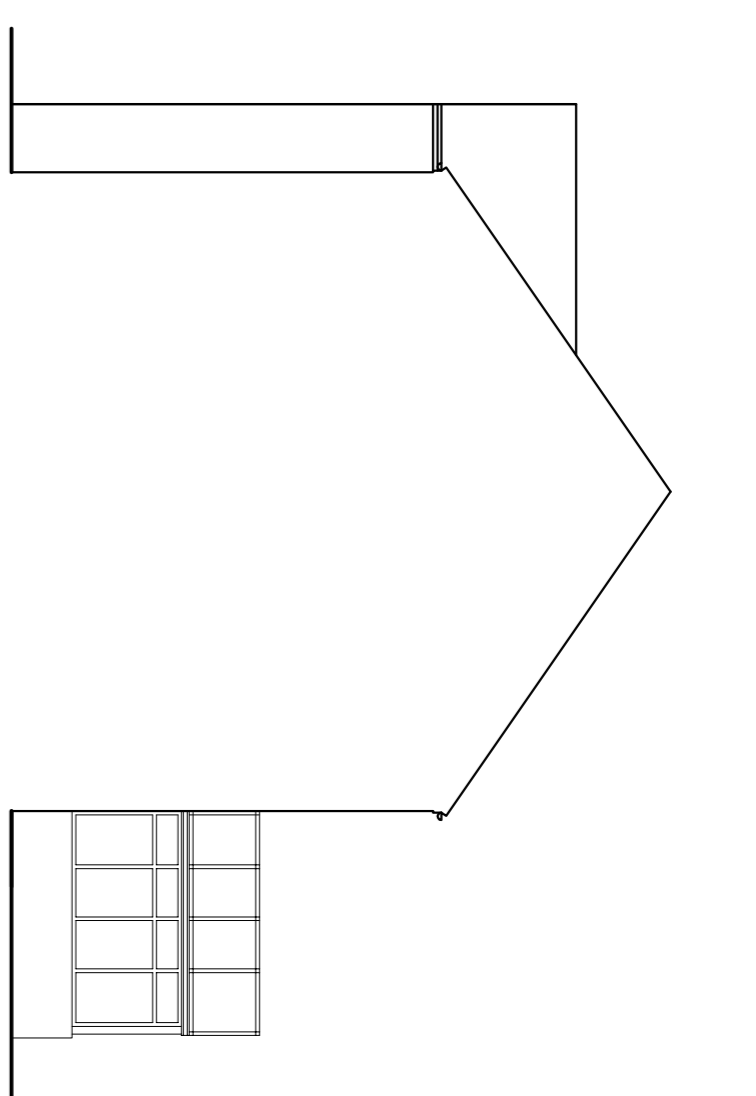


Side Elevation

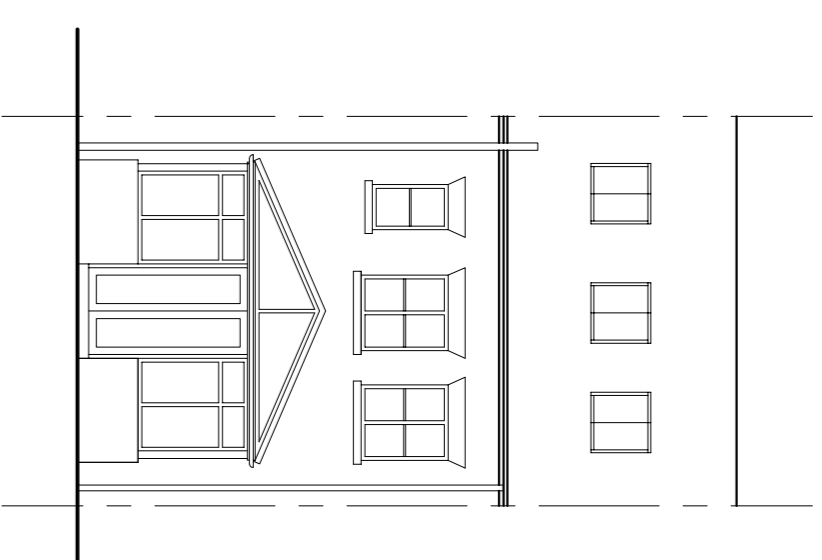


Rear Elevation

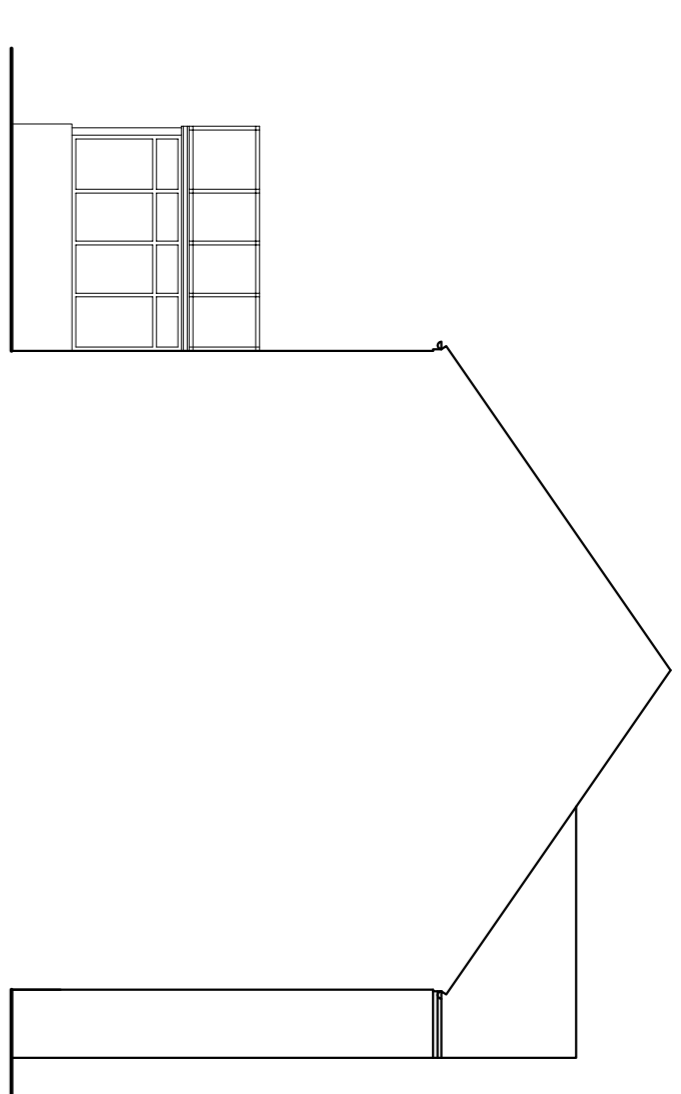


Side Elevation

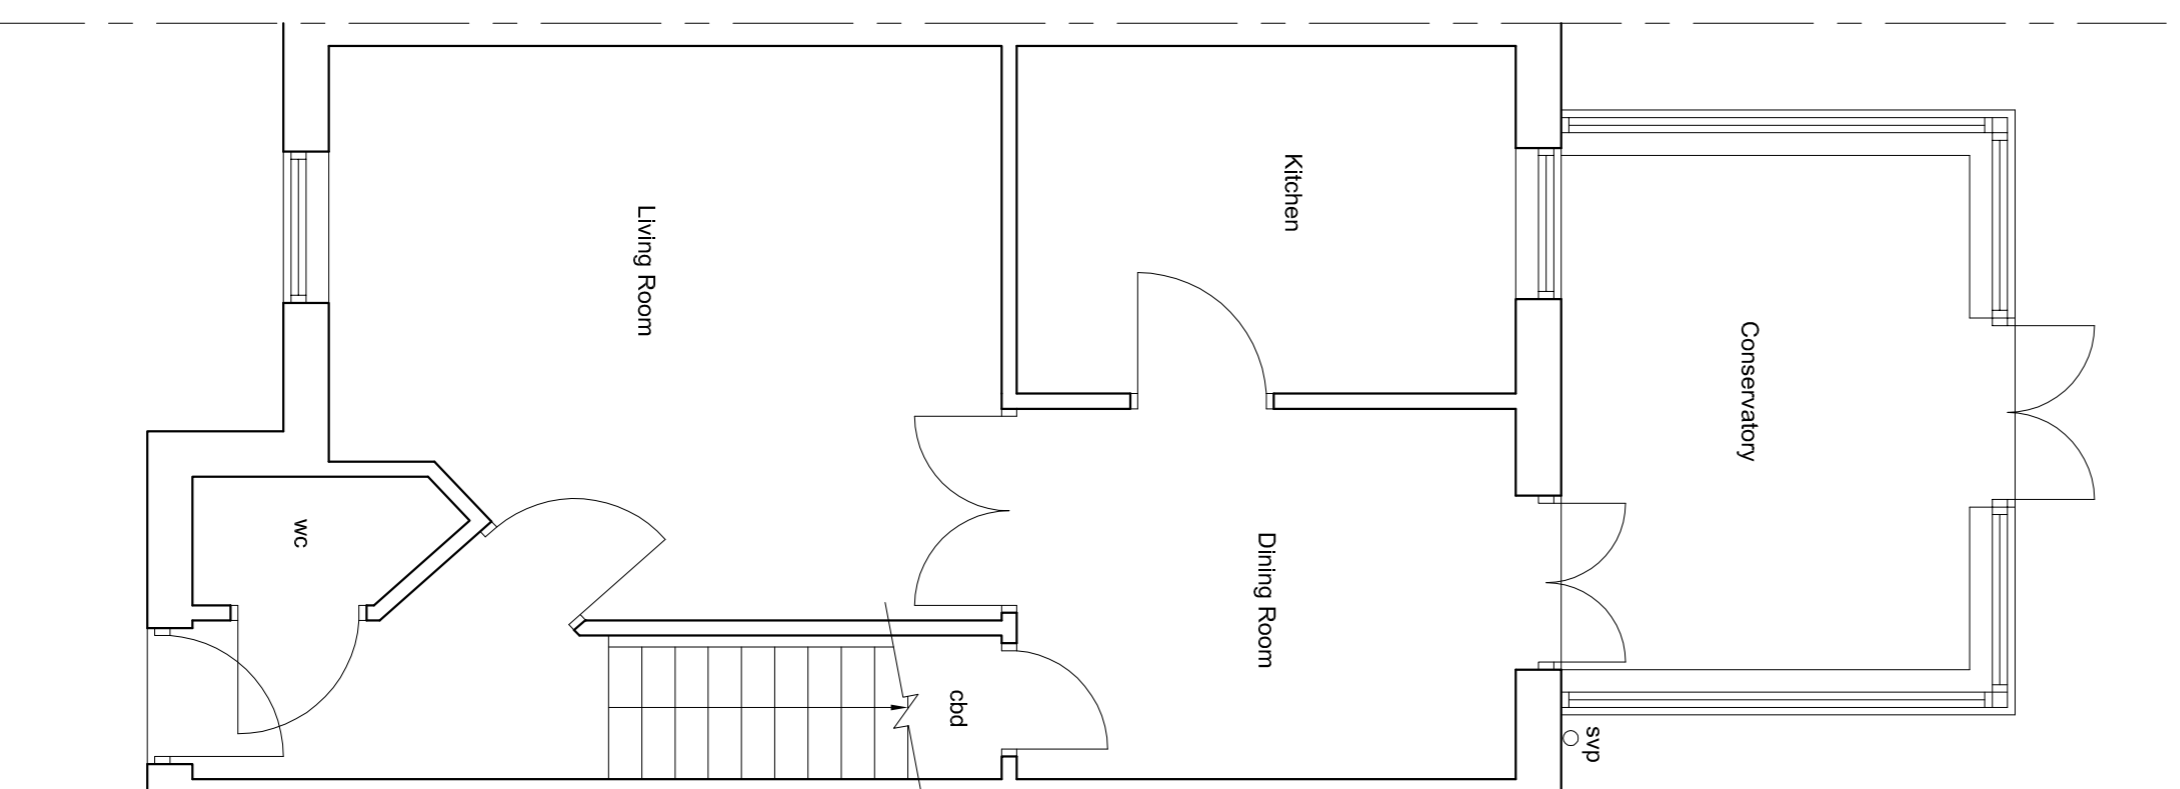


Ground Floor Plan

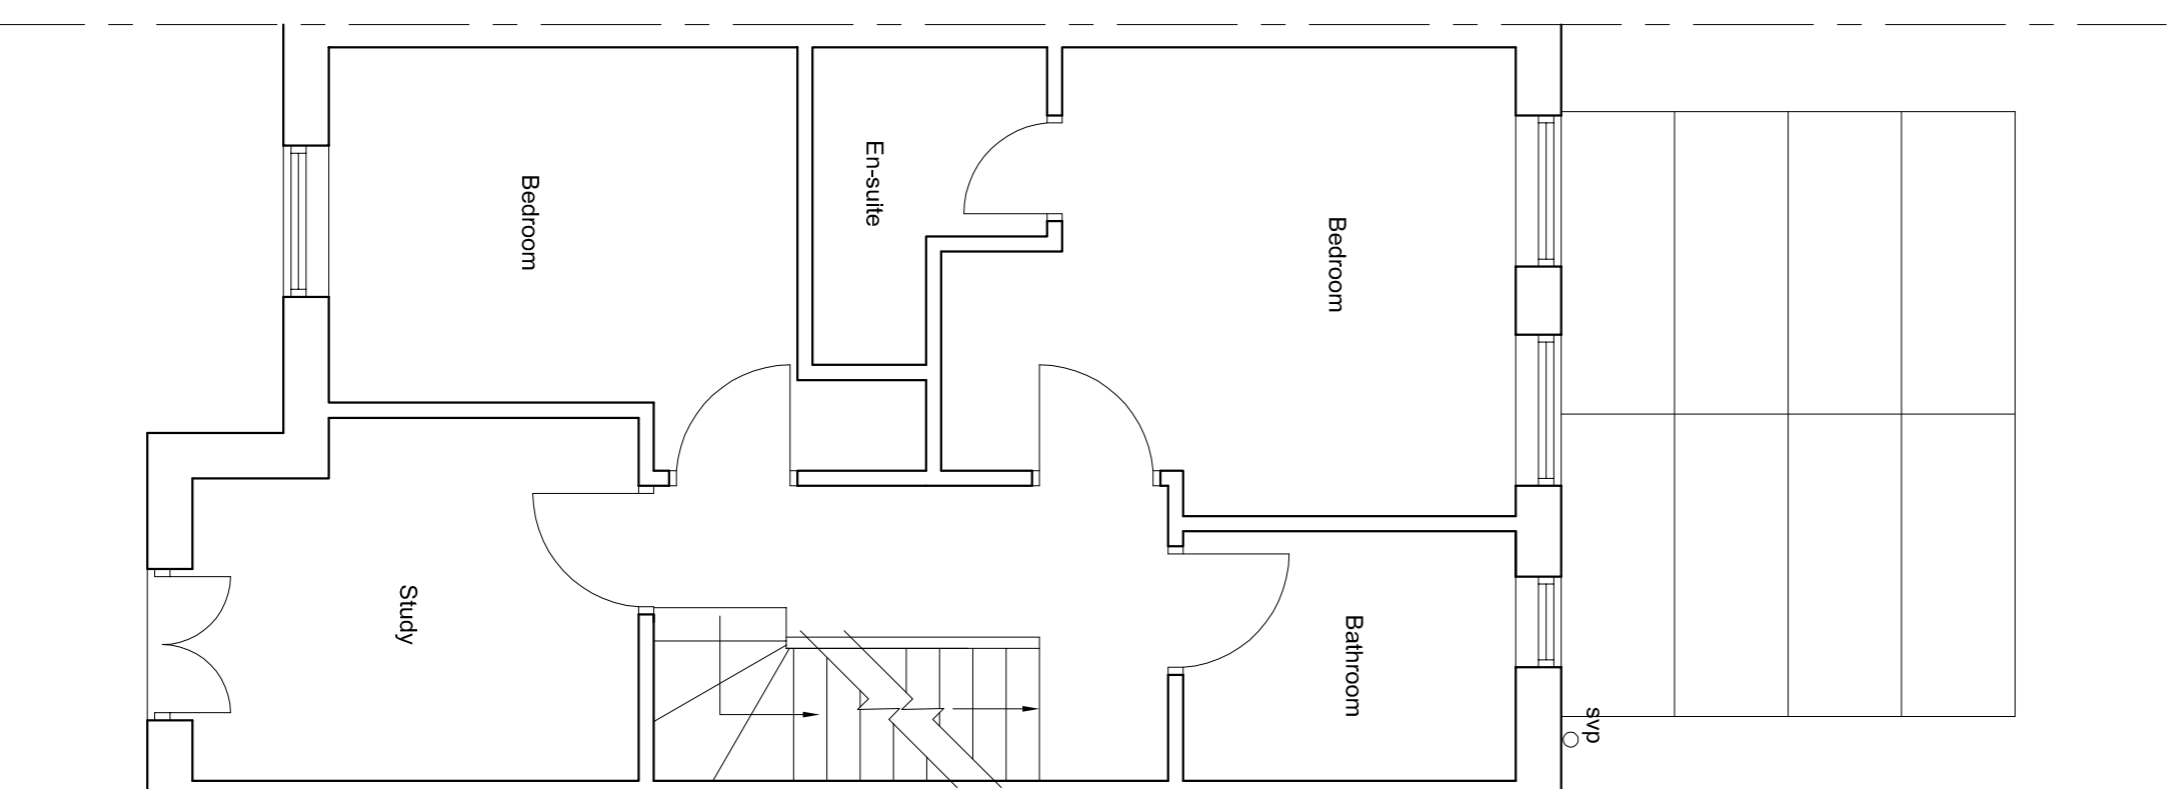

First Floor Plan

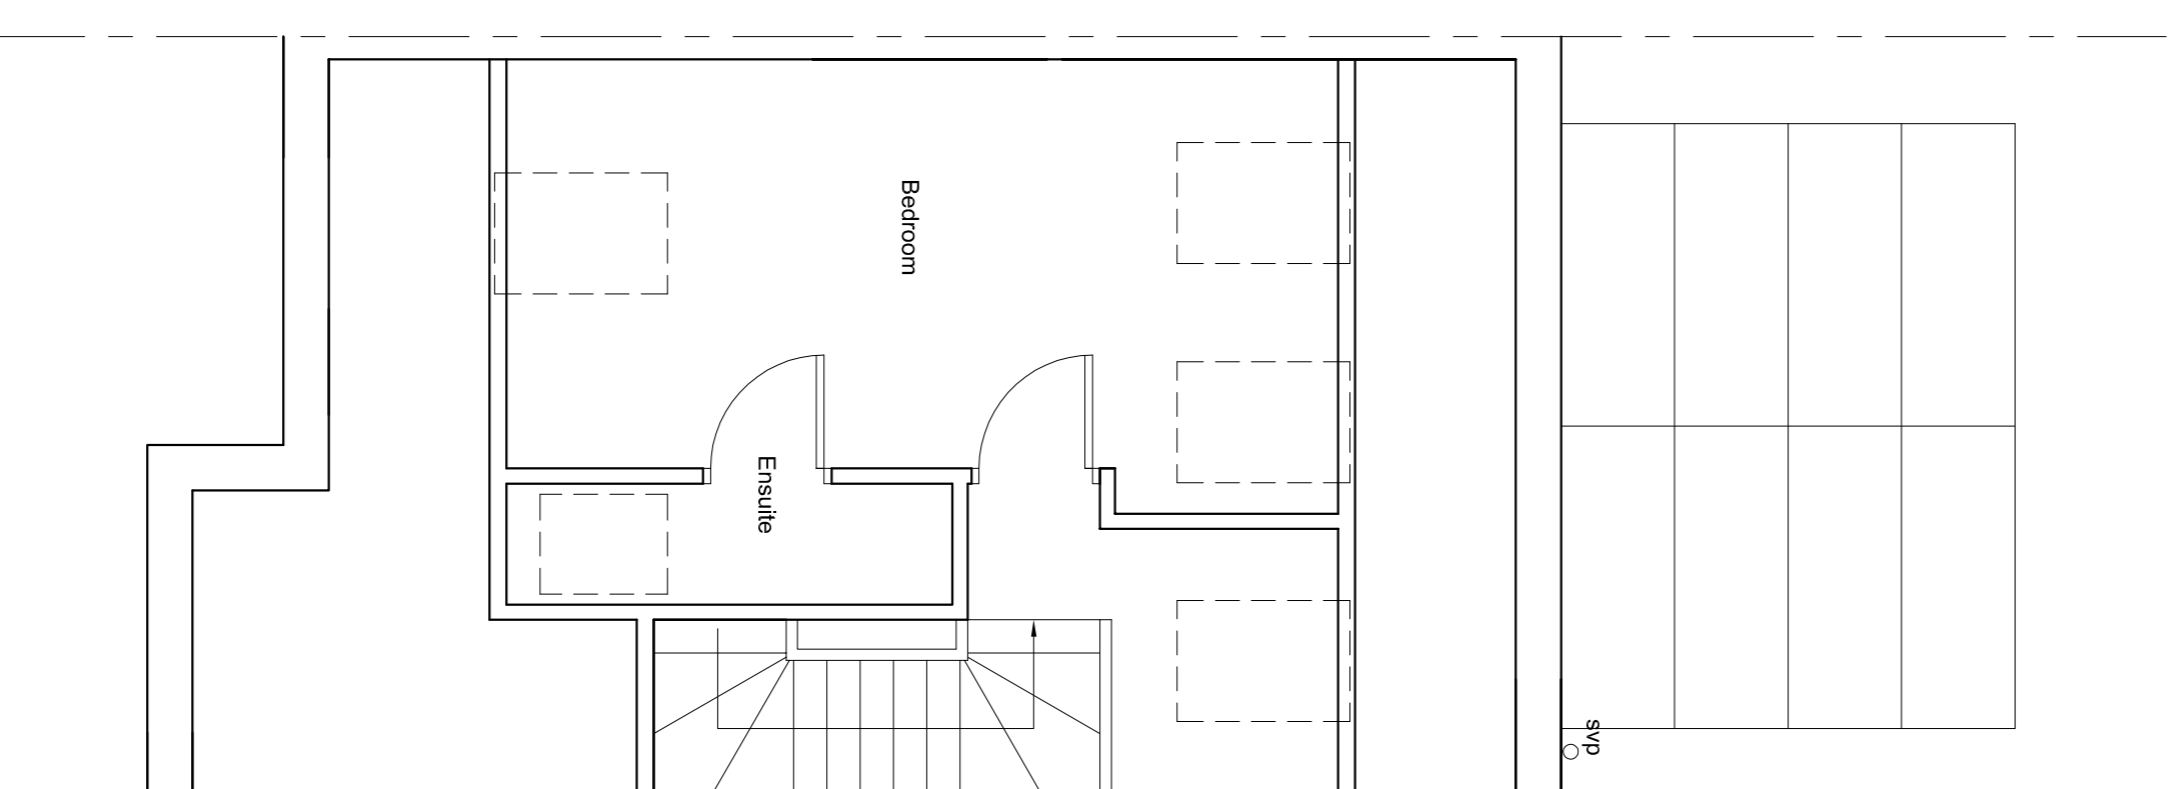

Second Floor Plan

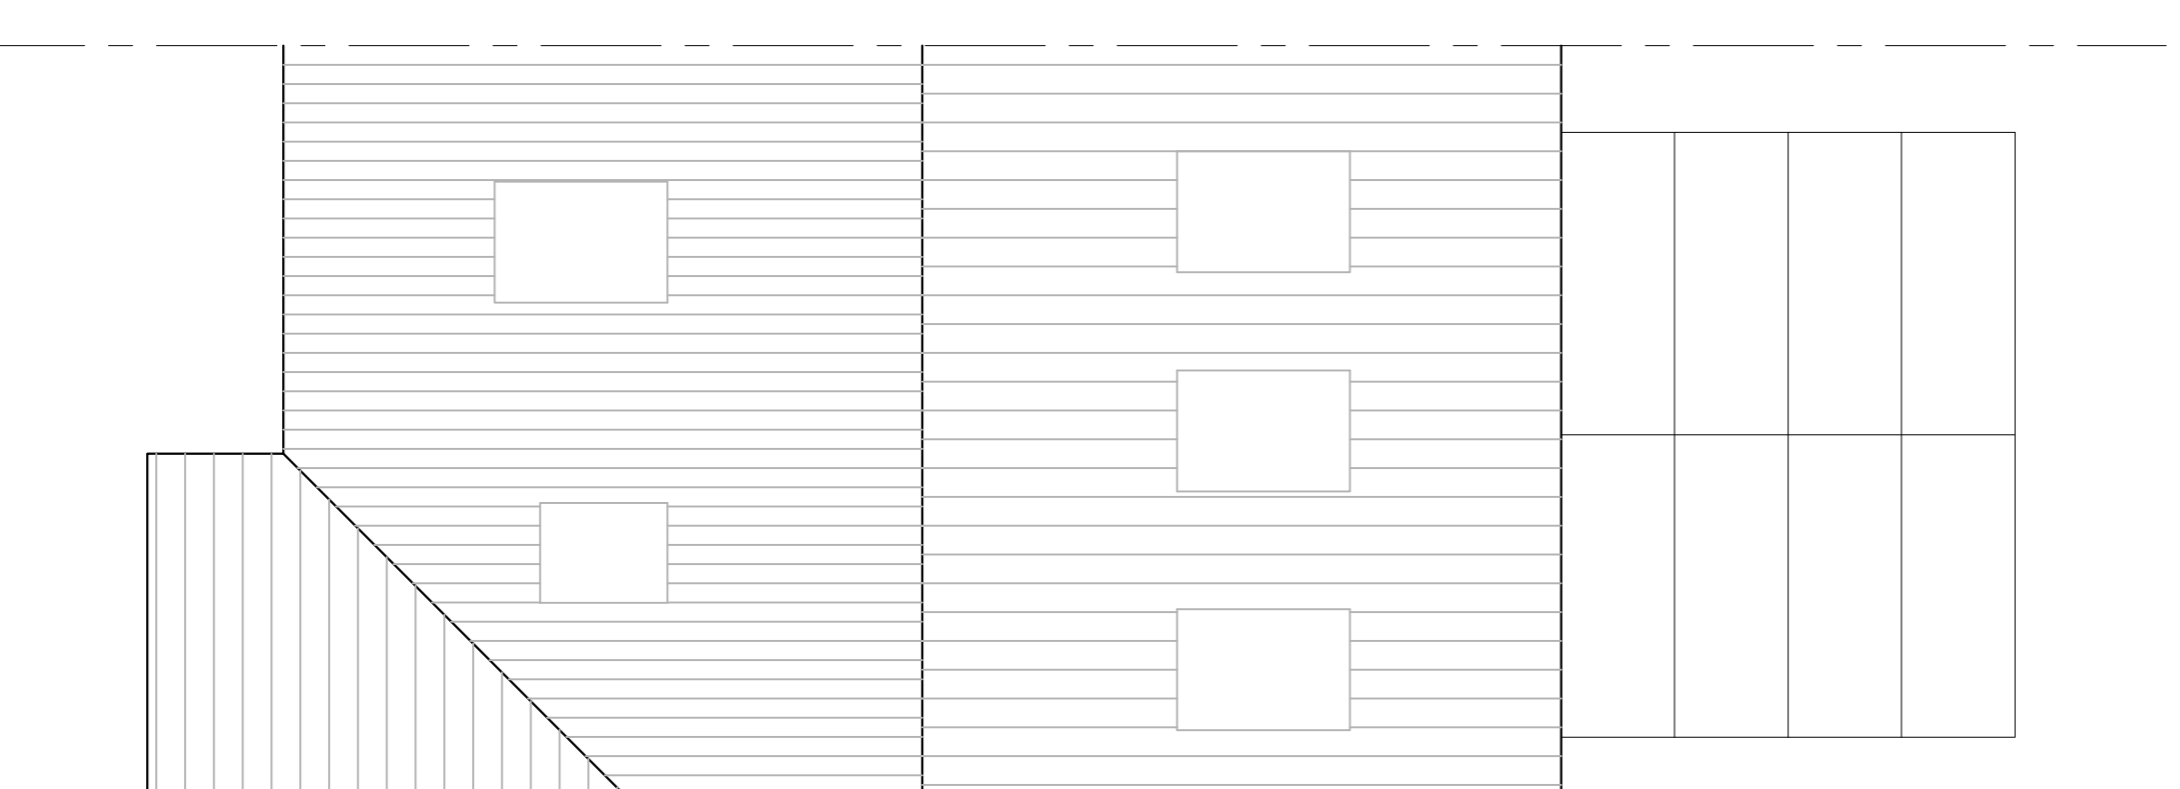

Roof Plan

**GENERAL:**  
All drawings / Plans are to be read in conjunction with attached specification  
All dimensions are to be checked by the building contractor prior to the commencement of work and any discrepancies referred back to Plant Design NE Ltd  
Copyright of these plans remains under the ownership of Plant Design NE Ltd

**REVISIONS:**  
Rev / date / rev by / note

**EXISTING AND PROPOSED MATERIALS:**  
Walls: Facing Brickwork  
Roofs: Tiles  
Windows / Doors: upvc

Scale Bar at 1:50  
0 1m 2m 3m 4m 5m

Scale Bar at 1:100  
0 2m 4m 6m 8m 10m

**DRW. TITLE:** Existing Plan  
**DRAWN BY:** DC  
**DATE:** June 2015  
**SCALE:** 1:50 1:100 A1

**PROJECT:** Rear Extension  
**CLIENT:** Mrs K Anders  
**PROJECT ADDRESS:** 41 Conyngham Drive South Shields

**DRW. No.:** STCA0085/100  
**SCALE:** PAPER: NE33 3ND

**RIBA**  
**RICS**  
Plant Design (NE) Ltd  
The Village Studio, 14 The Village  
Ryhope, Sunderland  
S15 2JW  
t: 0191 525 6679  
e: info@plantdesignuk.com  
w: www.plantdesignuk.com

**Plant**  
Plant Design (NE) Ltd  
29 The Row, Durm Hall  
Newcastle Upon Tyne  
NE11 1AA  
t: 0464 604 3757  
e: info@plantdesignuk.com  
w: www.plantdesignuk.com

CONCEPT