




ALL WORK ON OR WITHIN 3M OF BOUNDARY TO BE WITH ADJ. OWNERS WRITTEN AGREEMENT, RE. PARTY WALL ACT 1996.
 ADJ. OWNERS TO BE GIVEN MIN. 2 MONTHS WRITTEN NOTICE OF COMMENCEMENT OF WORK

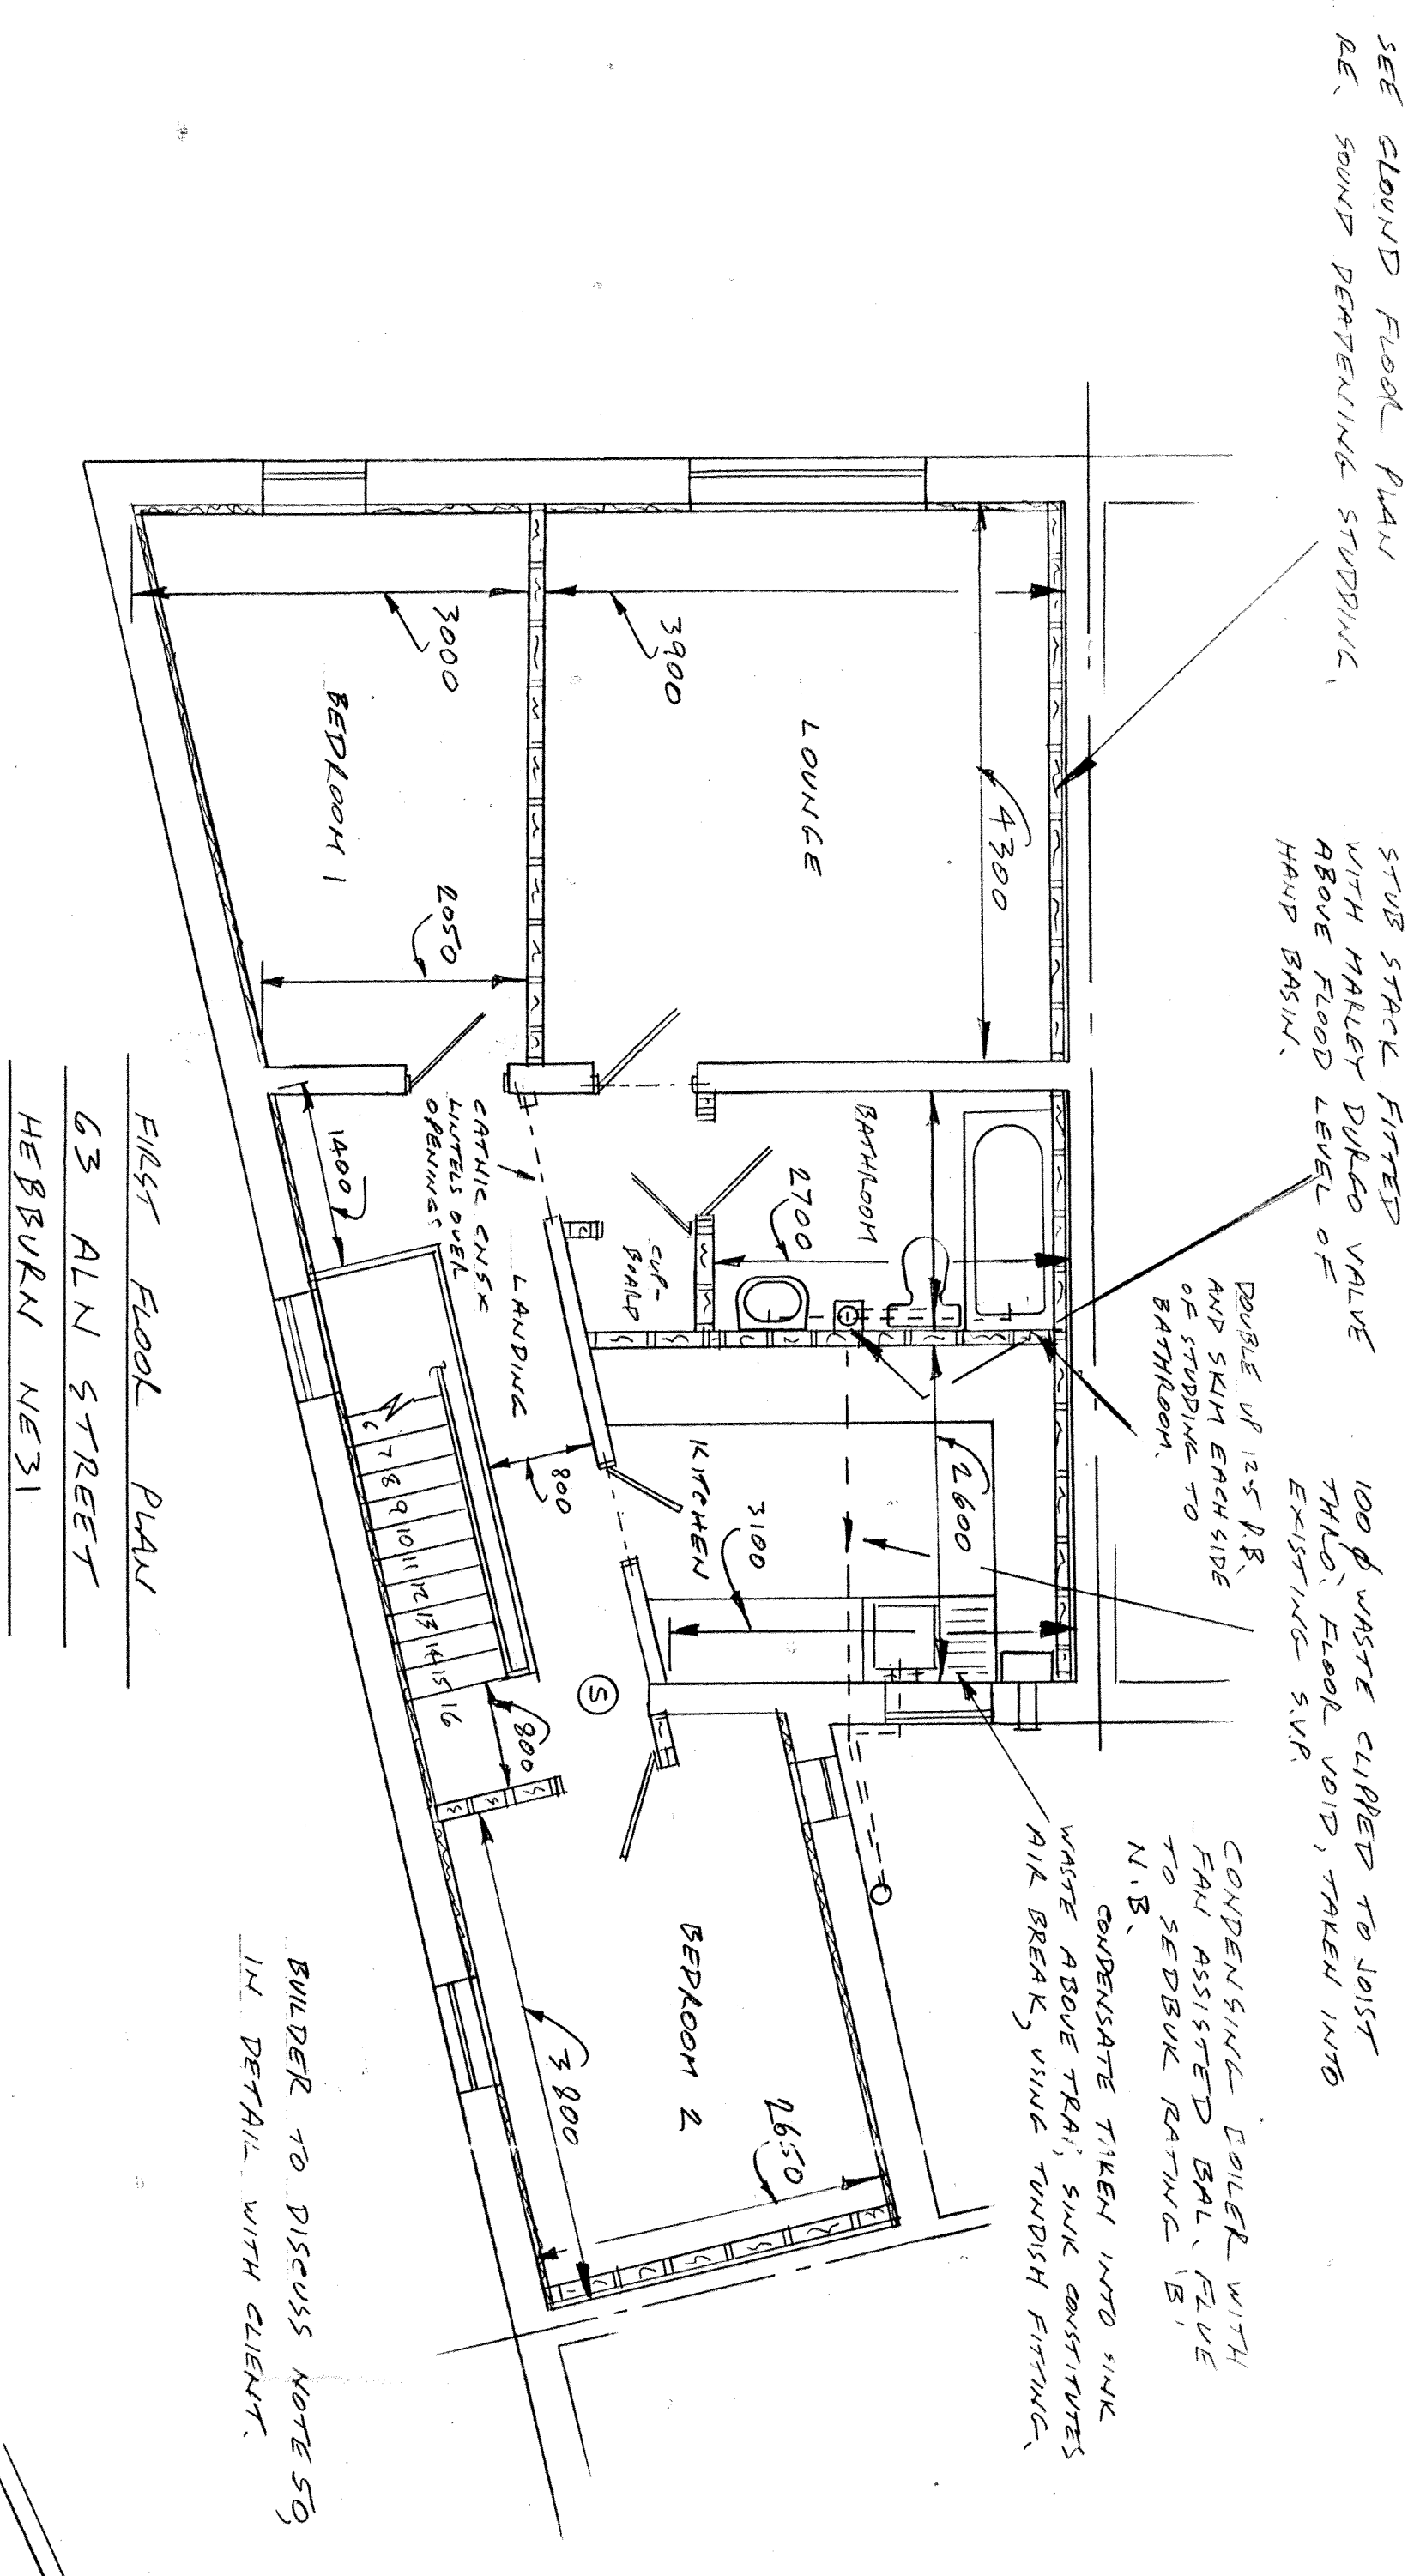

N.B. IF EXISTING PARTY WALL PASSED SOUND TEST THEN SOUND PERFORMING STUDPIING WILL NOT BE REQUIRED, TO PARTY WALLS.

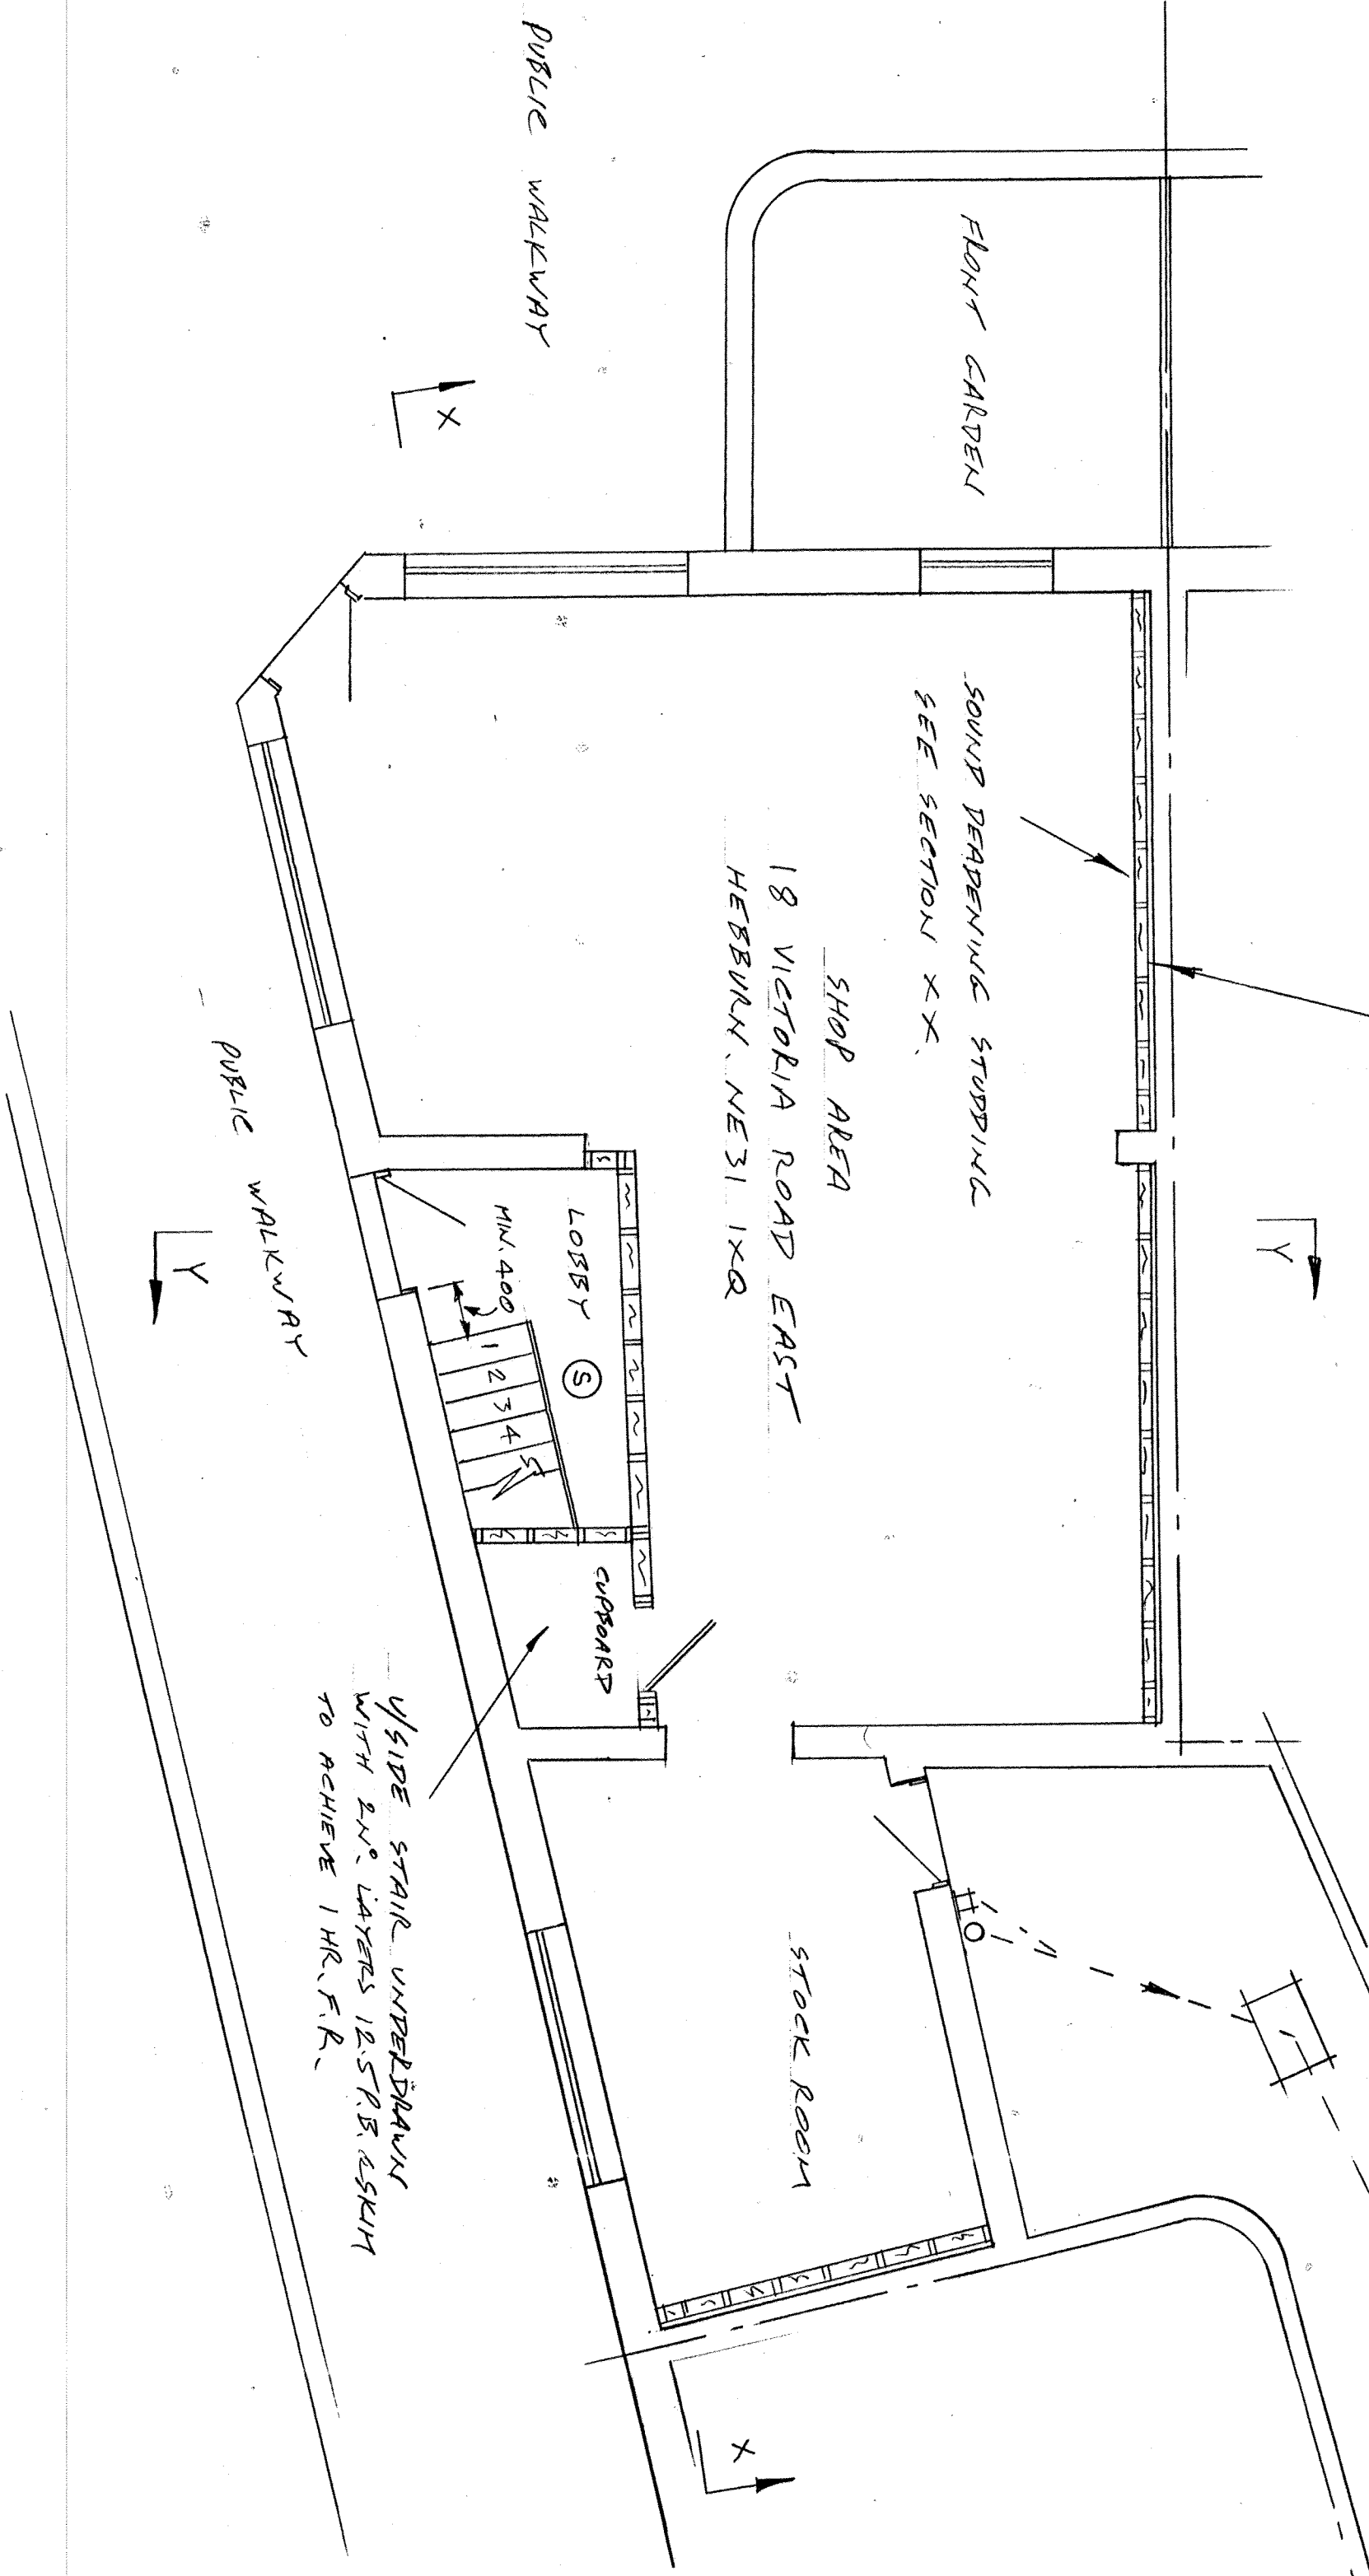

- NOTE.**
- 1) PRIOR TO OCCUPATION, SOUND TEST RESULTS WILL NEED TO BE PROVIDED.
 - 2) PRIOR TO OCCUPATION AN S8EN CALCULATION TO VERIFY THE ENERGY RATING OF THE BUILDING WILL NEED TO BE PROVIDED.
 - 3) PRIOR TO OCCUPATION AN ENERGY PERFORMANCE CERTIFICATE WILL NEED TO BE PROVIDED.
 - 4) PRIOR TO OCCUPATION ALL COMMISSIONING CERTIFICATES WILL NEED TO BE PROVIDED.

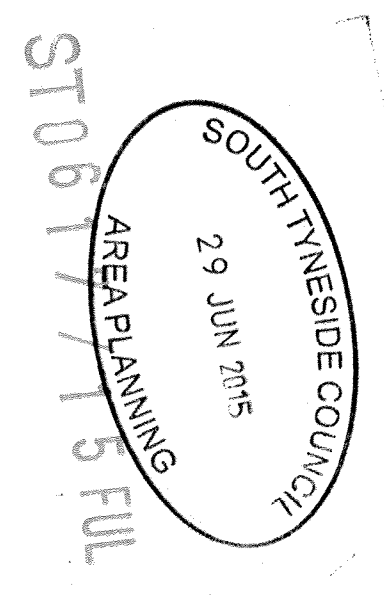

PLANS DRAWN FOR YOUR HOME EXTENSION		DATE	
TEL. JOHN HORTON 0191-454 3870		15-6-2015 1:50	
MOBILE 07435 969151		DRAWING NUMBER 2015-071	
JOB TITLE		SHEETS 3-OF-4 SHEETS	
PROPOSED CHANGE OF USE FROM COMMERCIAL USE TO DOMESTIC FIRST FLOOR PLAN		REVISION	
DRAWING TITLE		REVISION	
Proprietor FLOOR PLANS			
CLIENT		MR. D. ROMANIS	
ADDRESS		63 ALN STREET HERBURN NE 31	
ITS HOME IMPROVEMENT TIME			