


PARTY WALL WITH
41 BEDE BURN ROAD


LOCATION OF FUTURE STAIRCASE 1ST FLOOR
TO 2ND FLOOR (LOFT CONVERSION)

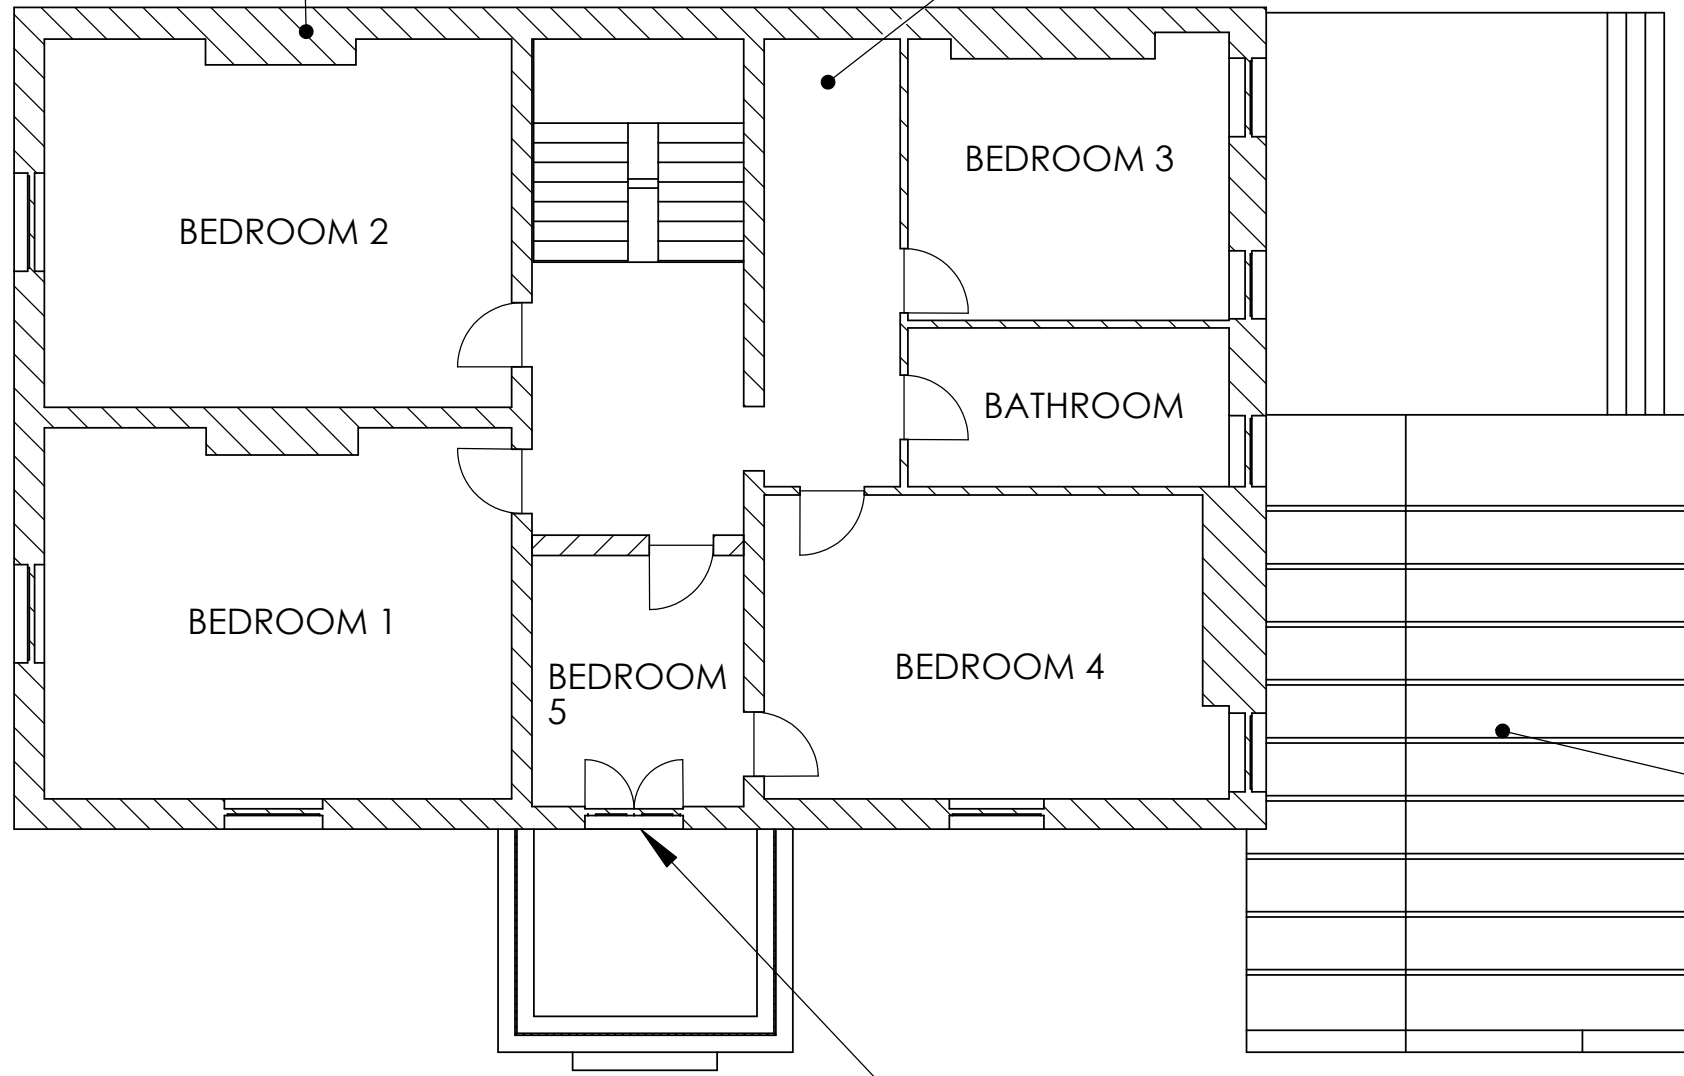

GLAZED ROOF, FRAMED IN UPVC.
FRONT ELEVATION PRESERVES
EXISTING WALL, WITH
ADDITIONAL OPENINGS.

ACCESS TO BALCONY

SCALE BAR (mm)

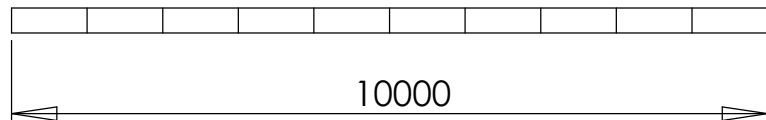

DO NOT SCALE DRAWING - DIMENSIONS IN MM

RENOVATIONS RESIDENTIAL LTD
ROBERTFALCONER@HOTMAIL.CO.UK

	NAME	SIGNATURE	DATE	REV	REV NOTE
DRAWN	R FALCONER		07/09/13	1	
	R FALCONER		01/03/14	3	LAYOUT
	R FALCONER		06/03/14	4	SHEET 2
	R FALCONER		21/06/15	5	ANNOTATION

TITLE:
**BALGOWNIE PROPOSED
1ST FLOOR LAYOUT**

DWG NO.
BALGOWNIE 002

A3

SCALE:1:100

SHEET 3 OF 4