




Rear Elevation

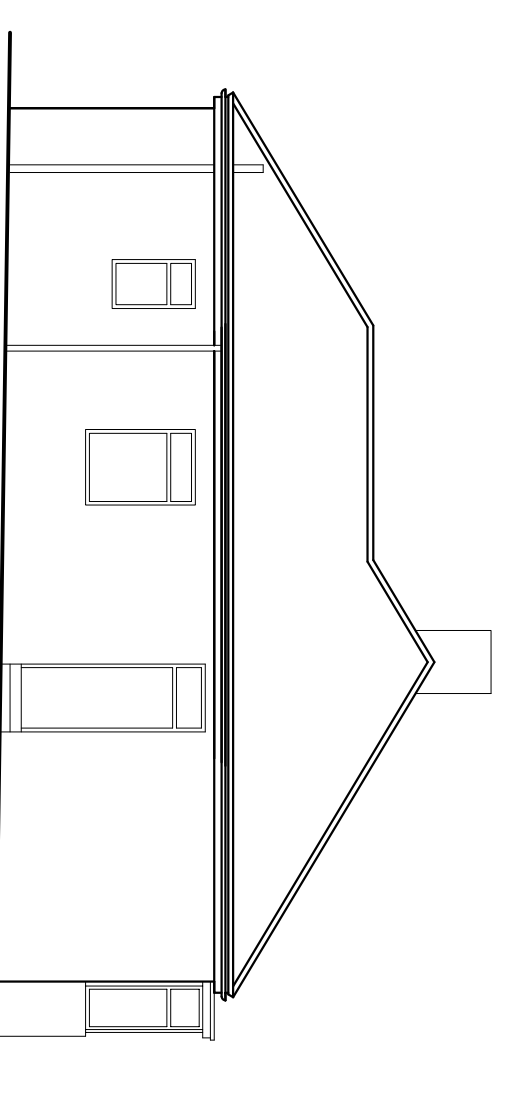


Side Elevation

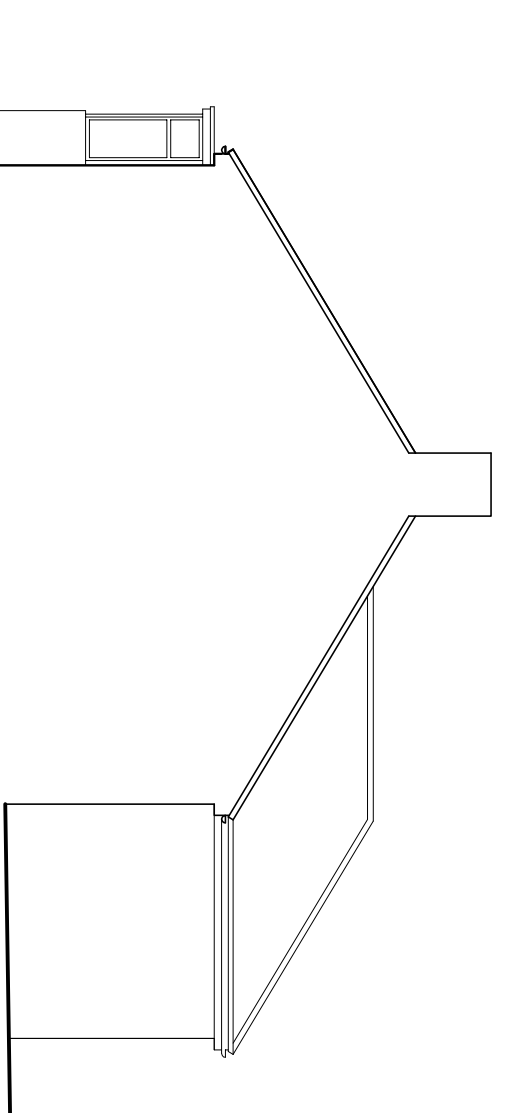


Side Elevation

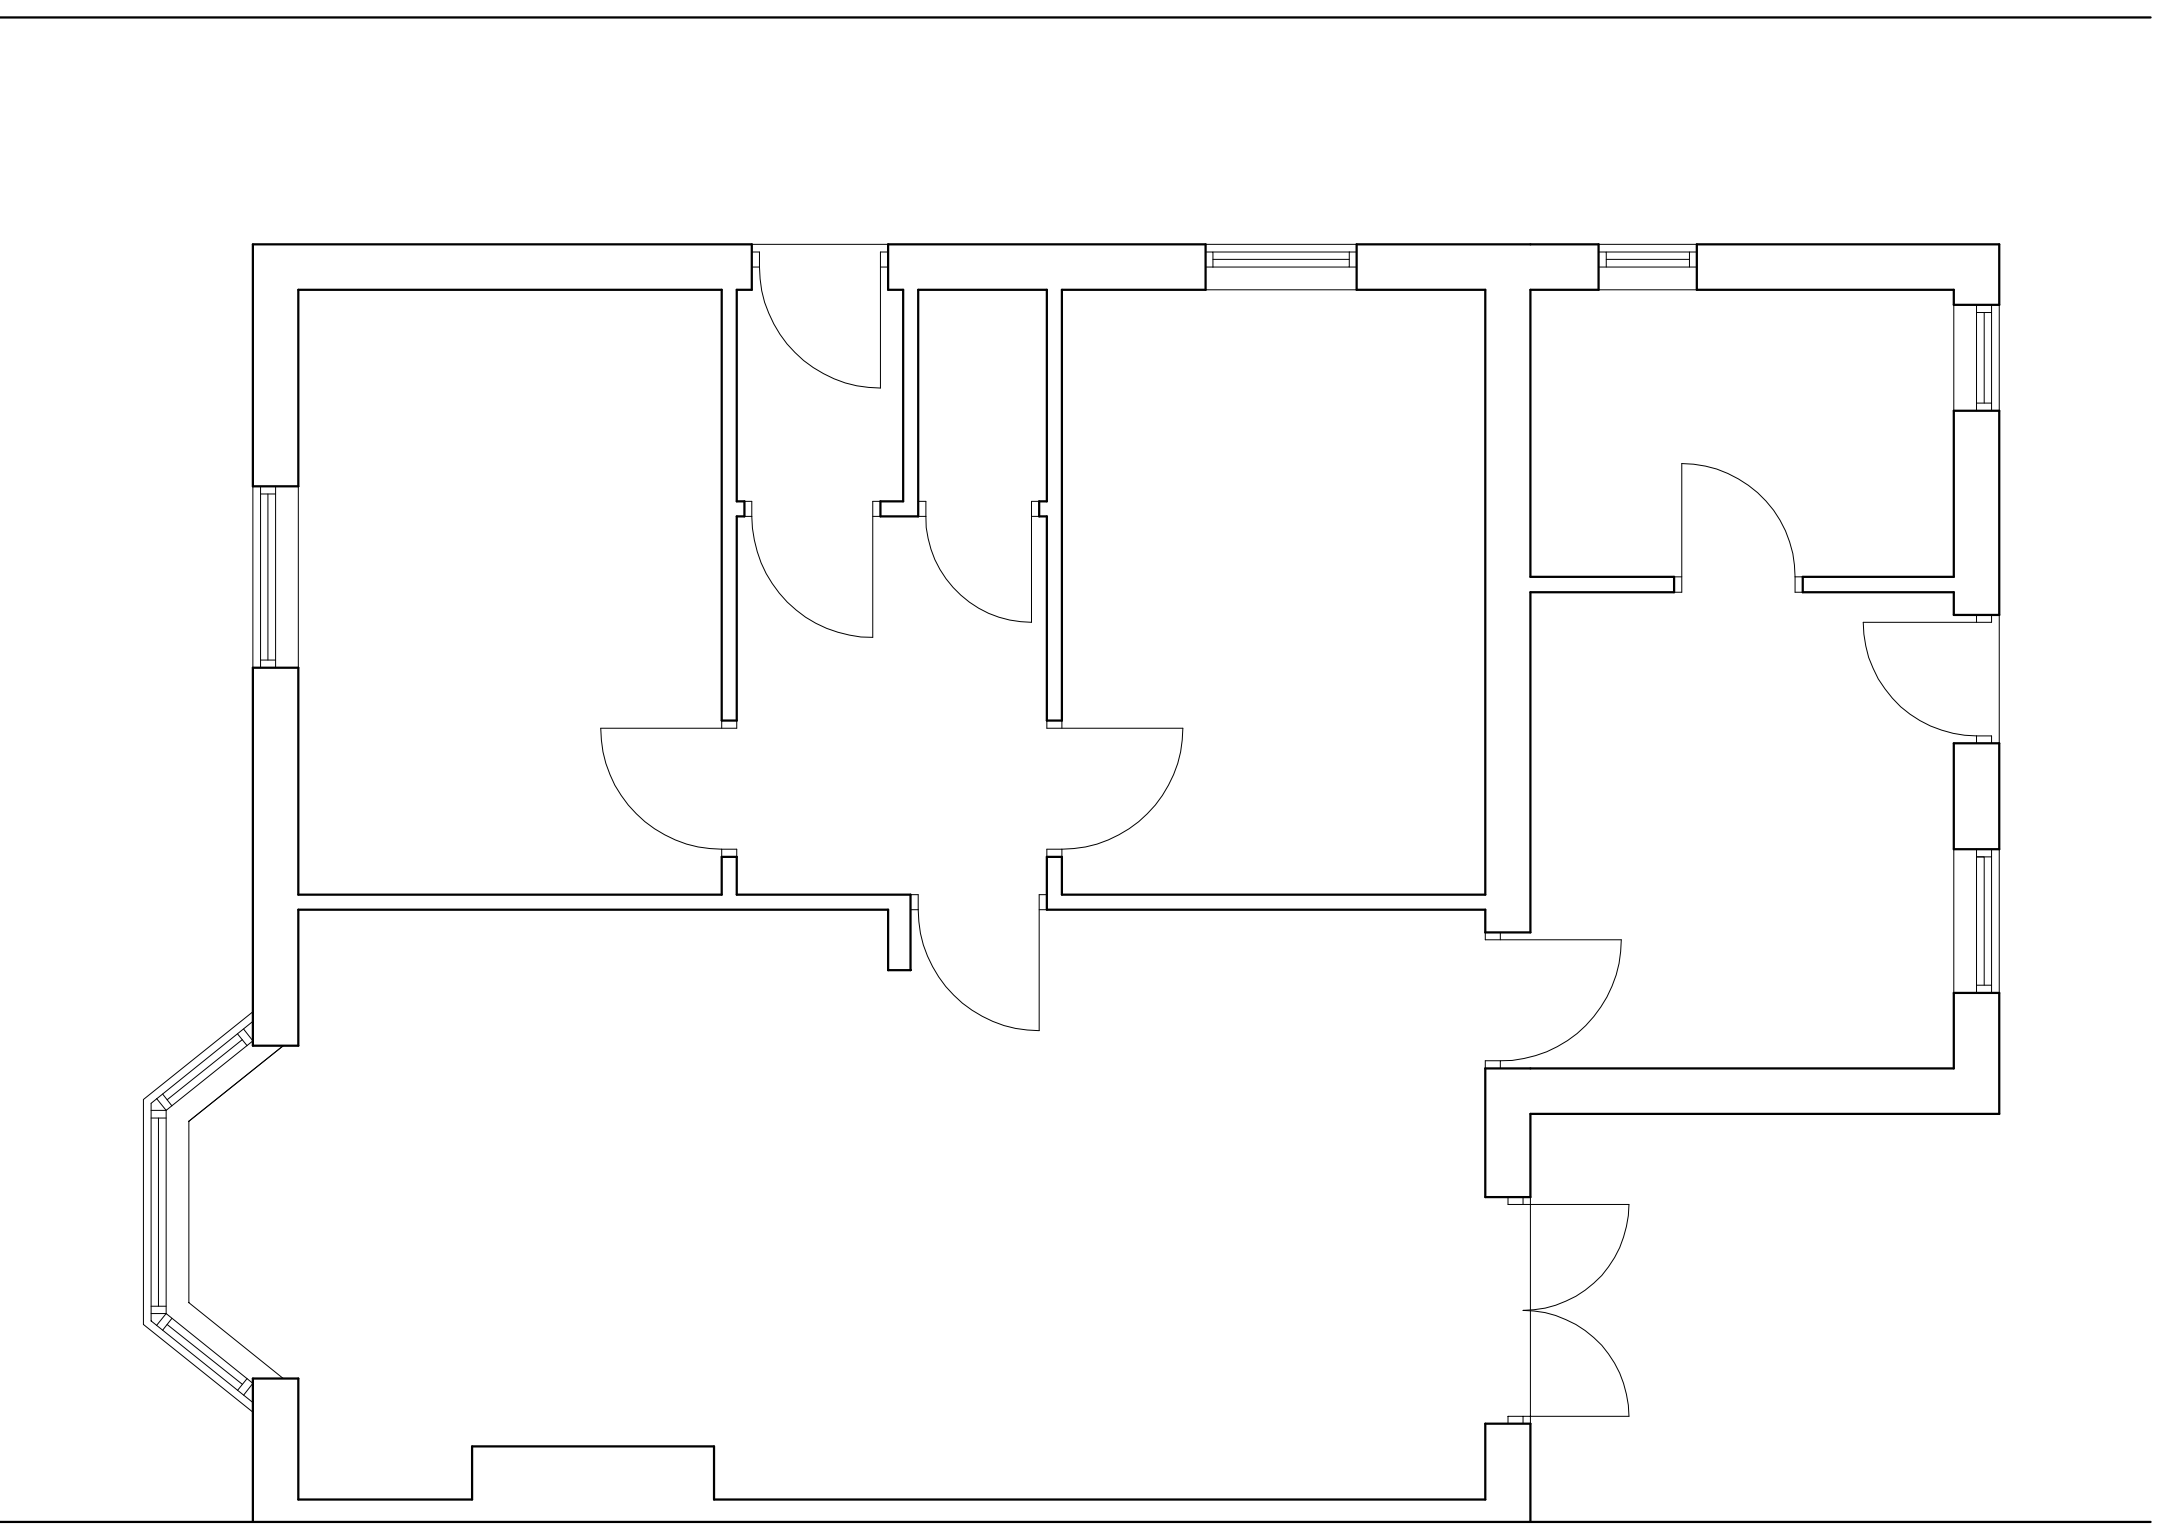

Ground Floor Plan

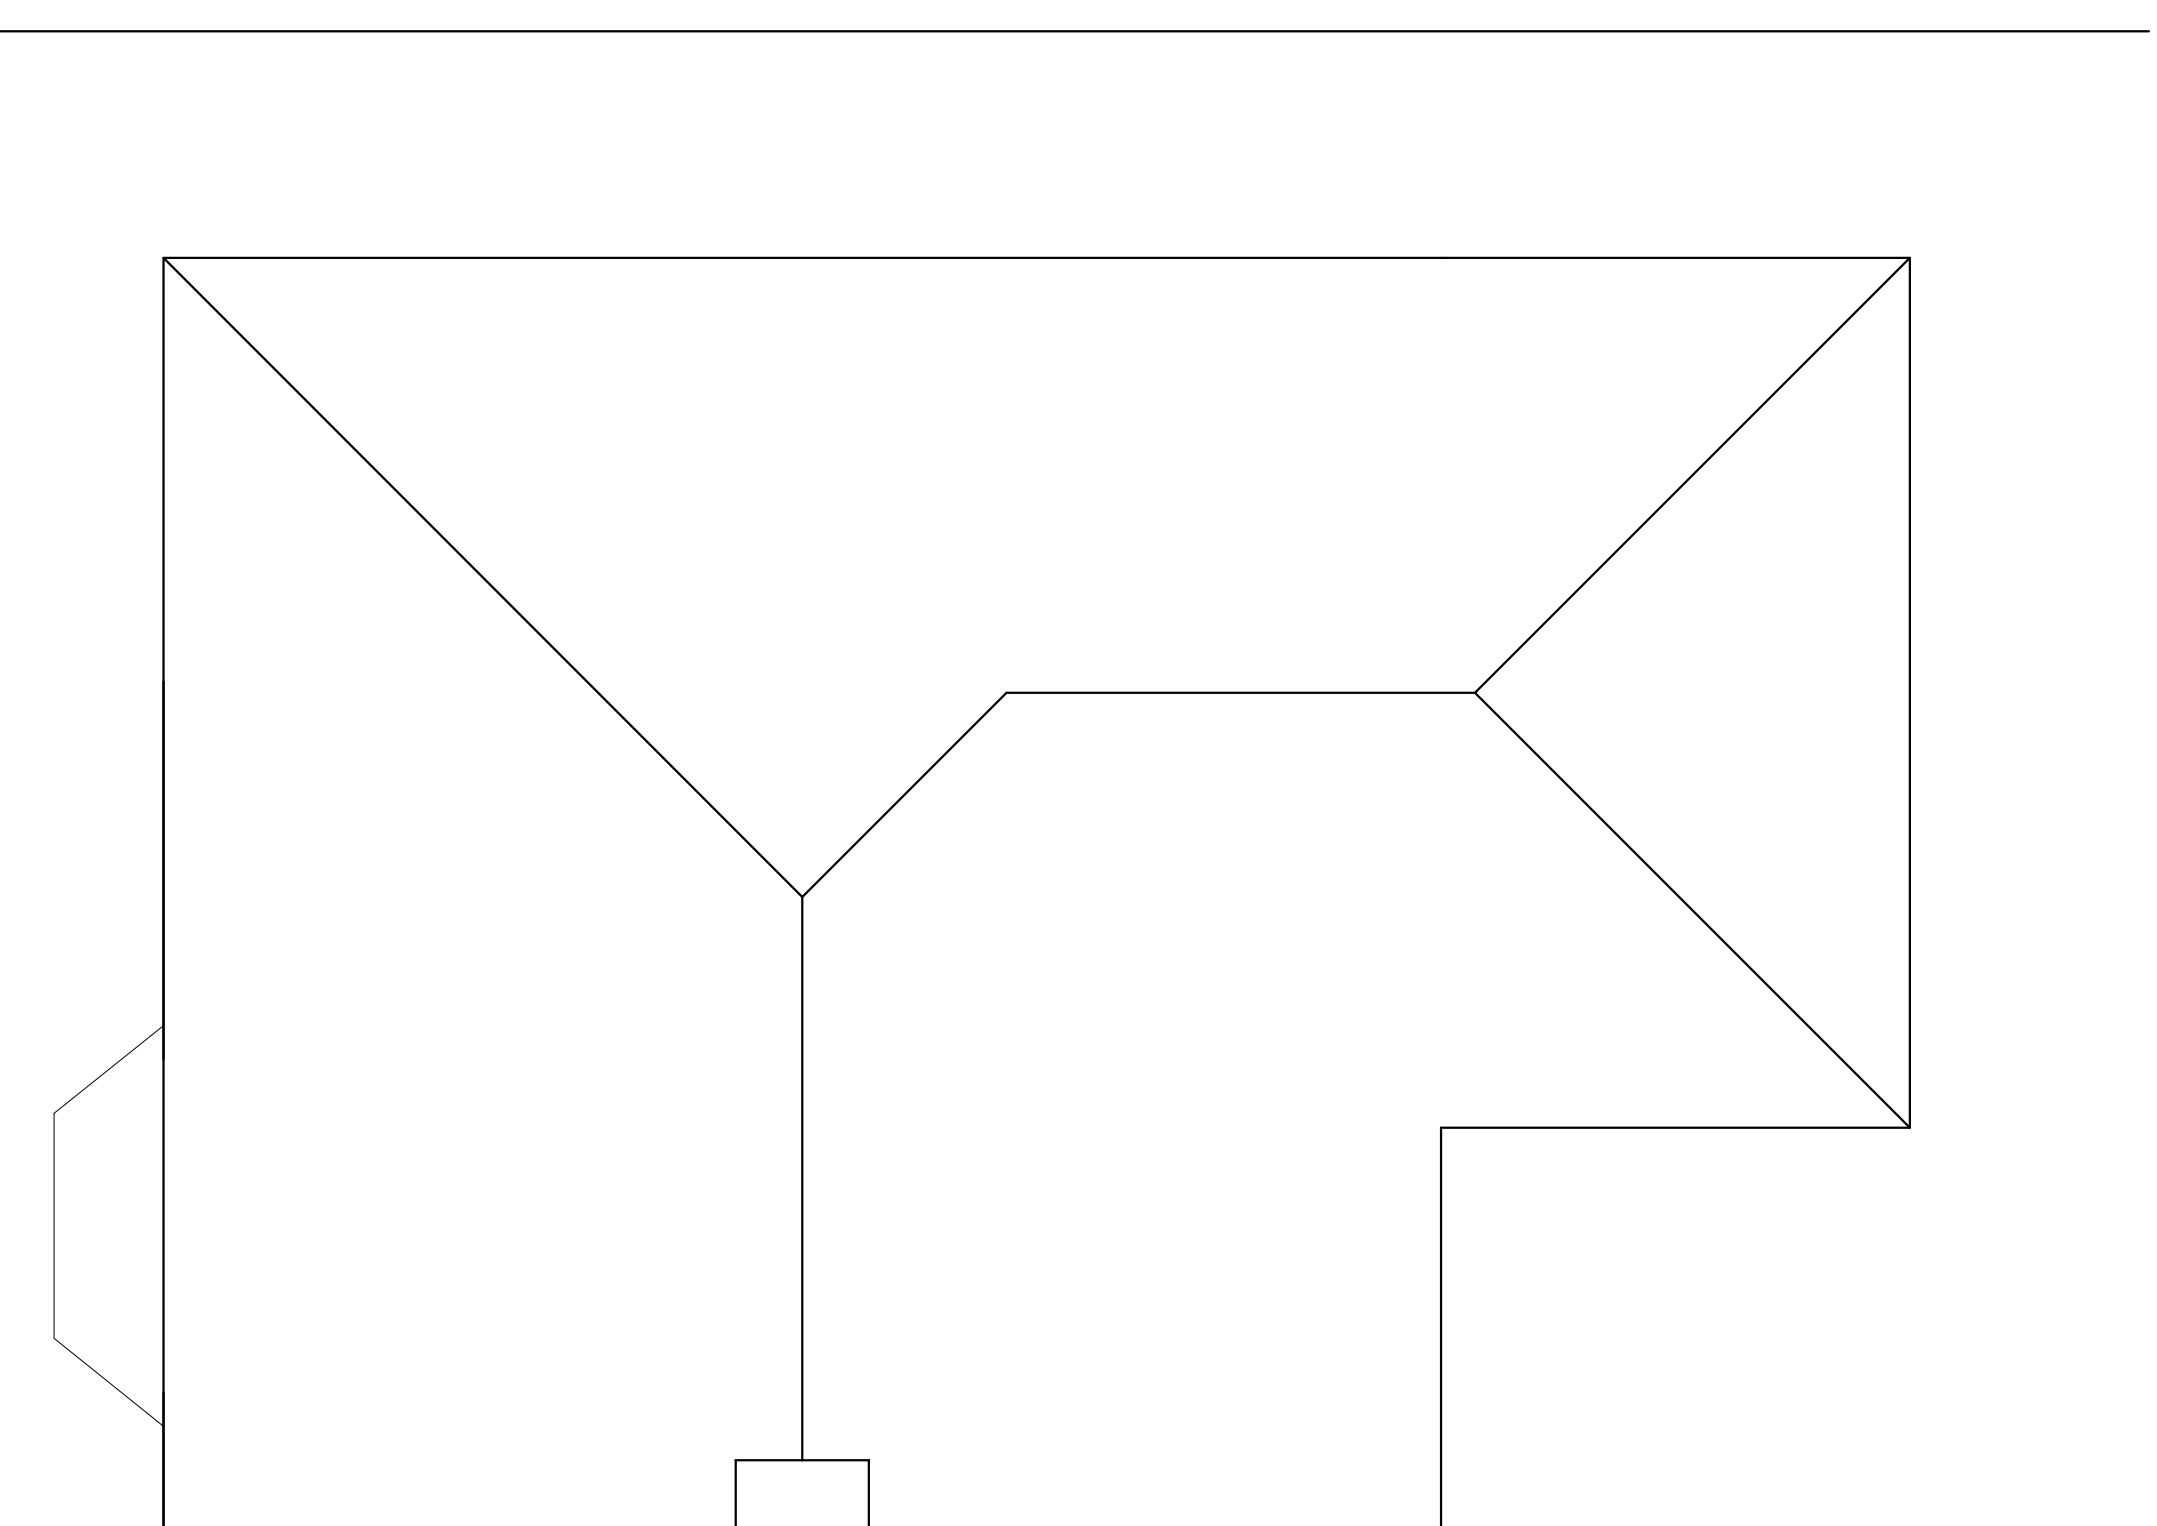

Roof Plan

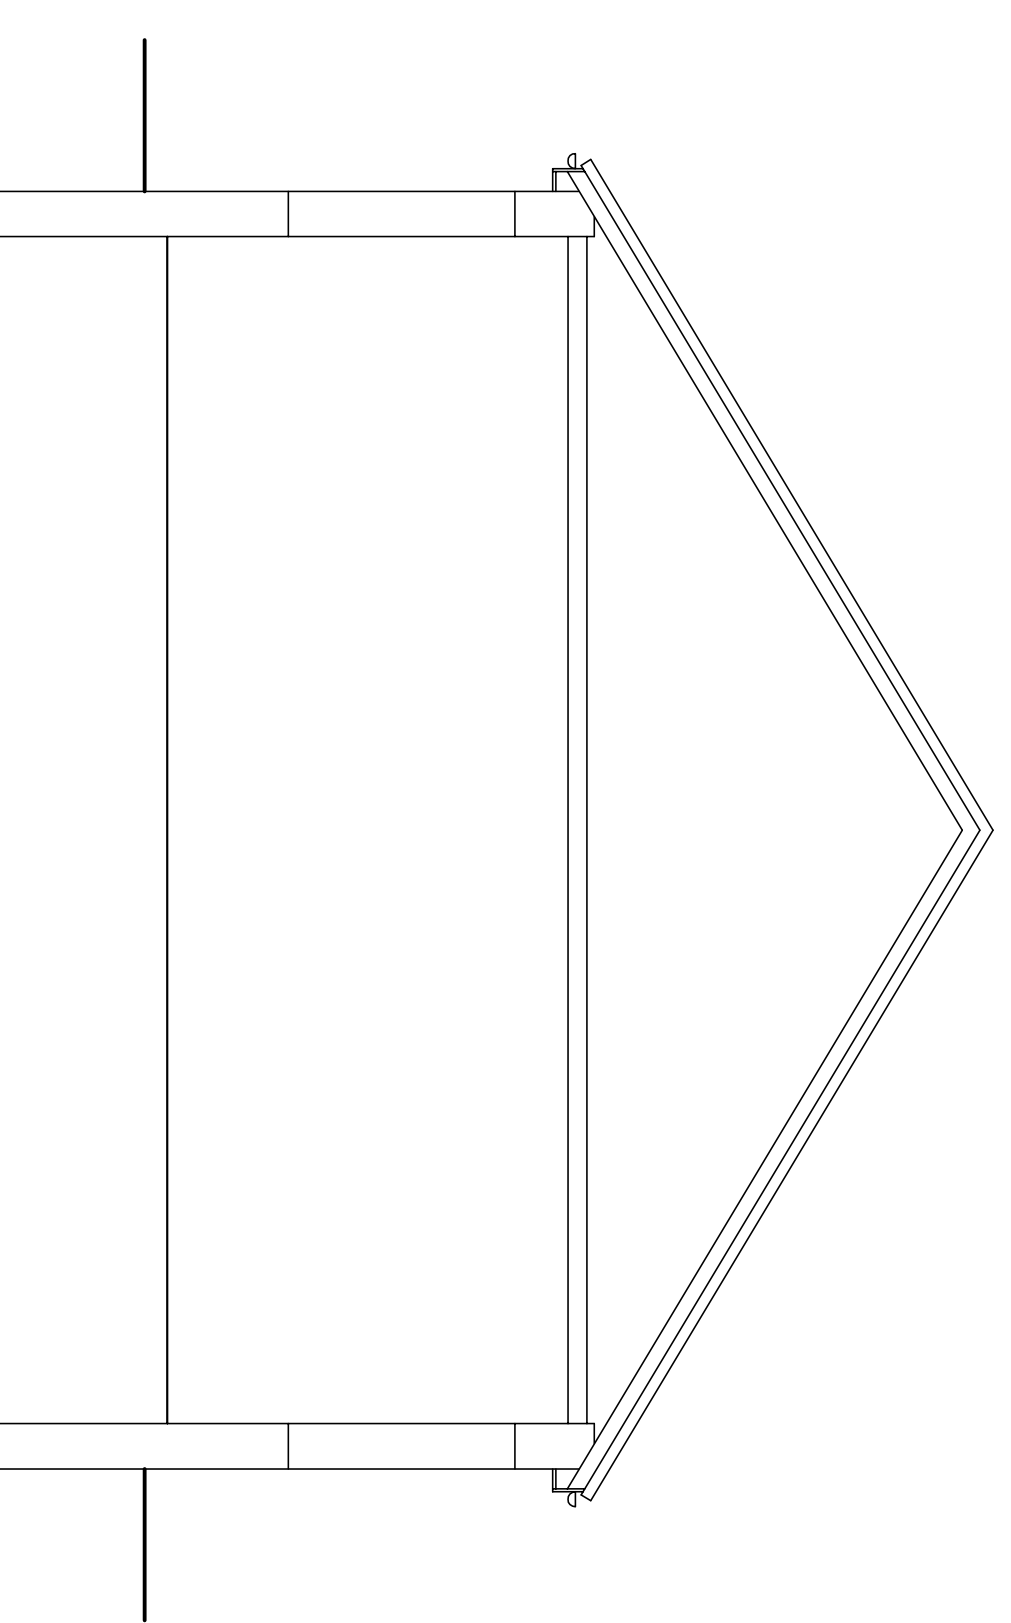

Section

GENERAL
 All drawings / Plans are to be read in conjunction with attached specification
 All dimensions are to be checked by the building contractor prior to the commencement of work and any discrepancies referred back to Plant Design NE Ltd
 Copyright of these plans remains under the ownership of Plant Design NE Ltd

REVISIONS:
 Rev / date / rev by / note

EXISTING AND PROPOSED MATERIALS:
 Walls:
 Render:
 Roofs:
 Tiles
 Windows / Doors:
 upvc:.....

Scale Bar at 1:50
 0 1m 2m 3m 4m 5m

Scale Bar at 1:100
 0 2m 4m 6m 8m 10m

DRW. TITLE: Existing Plan
DRAWN BY: DC
DATE: Jun 2015
SCALE: 1:50 1:100 A1

PROJECT: Rear Extension
CLIENT: Ms B Peters
PROJECT ADDRESS: 44 West Avenue South Shields

DRW No: STCA00857/100
SCALE: 1:50 1:100 A1
PAPER: NE24 6CX

RIBA
RICS
 Plant Design (NE) Ltd
 The Village Studio, 14 The Village
 Ryhope, Sunderland
 T: 0191 525 6679
 e: info@plantdesignuk.com
 w: www.plantdesignuk.com

Plant
 Plant Design (NE) Ltd
 29 The Row, Durm 144
 Newcastle Upon Tyne
 NE1 1AA
 T: 0464 604 3767
 e: info@plantdesignuk.com
 w: www.plantdesignuk.com

CONCEPT