



**Existing Elevation A 1:200**

0 1000 2000 3000 4000 5000mm  
SCALE 1:100

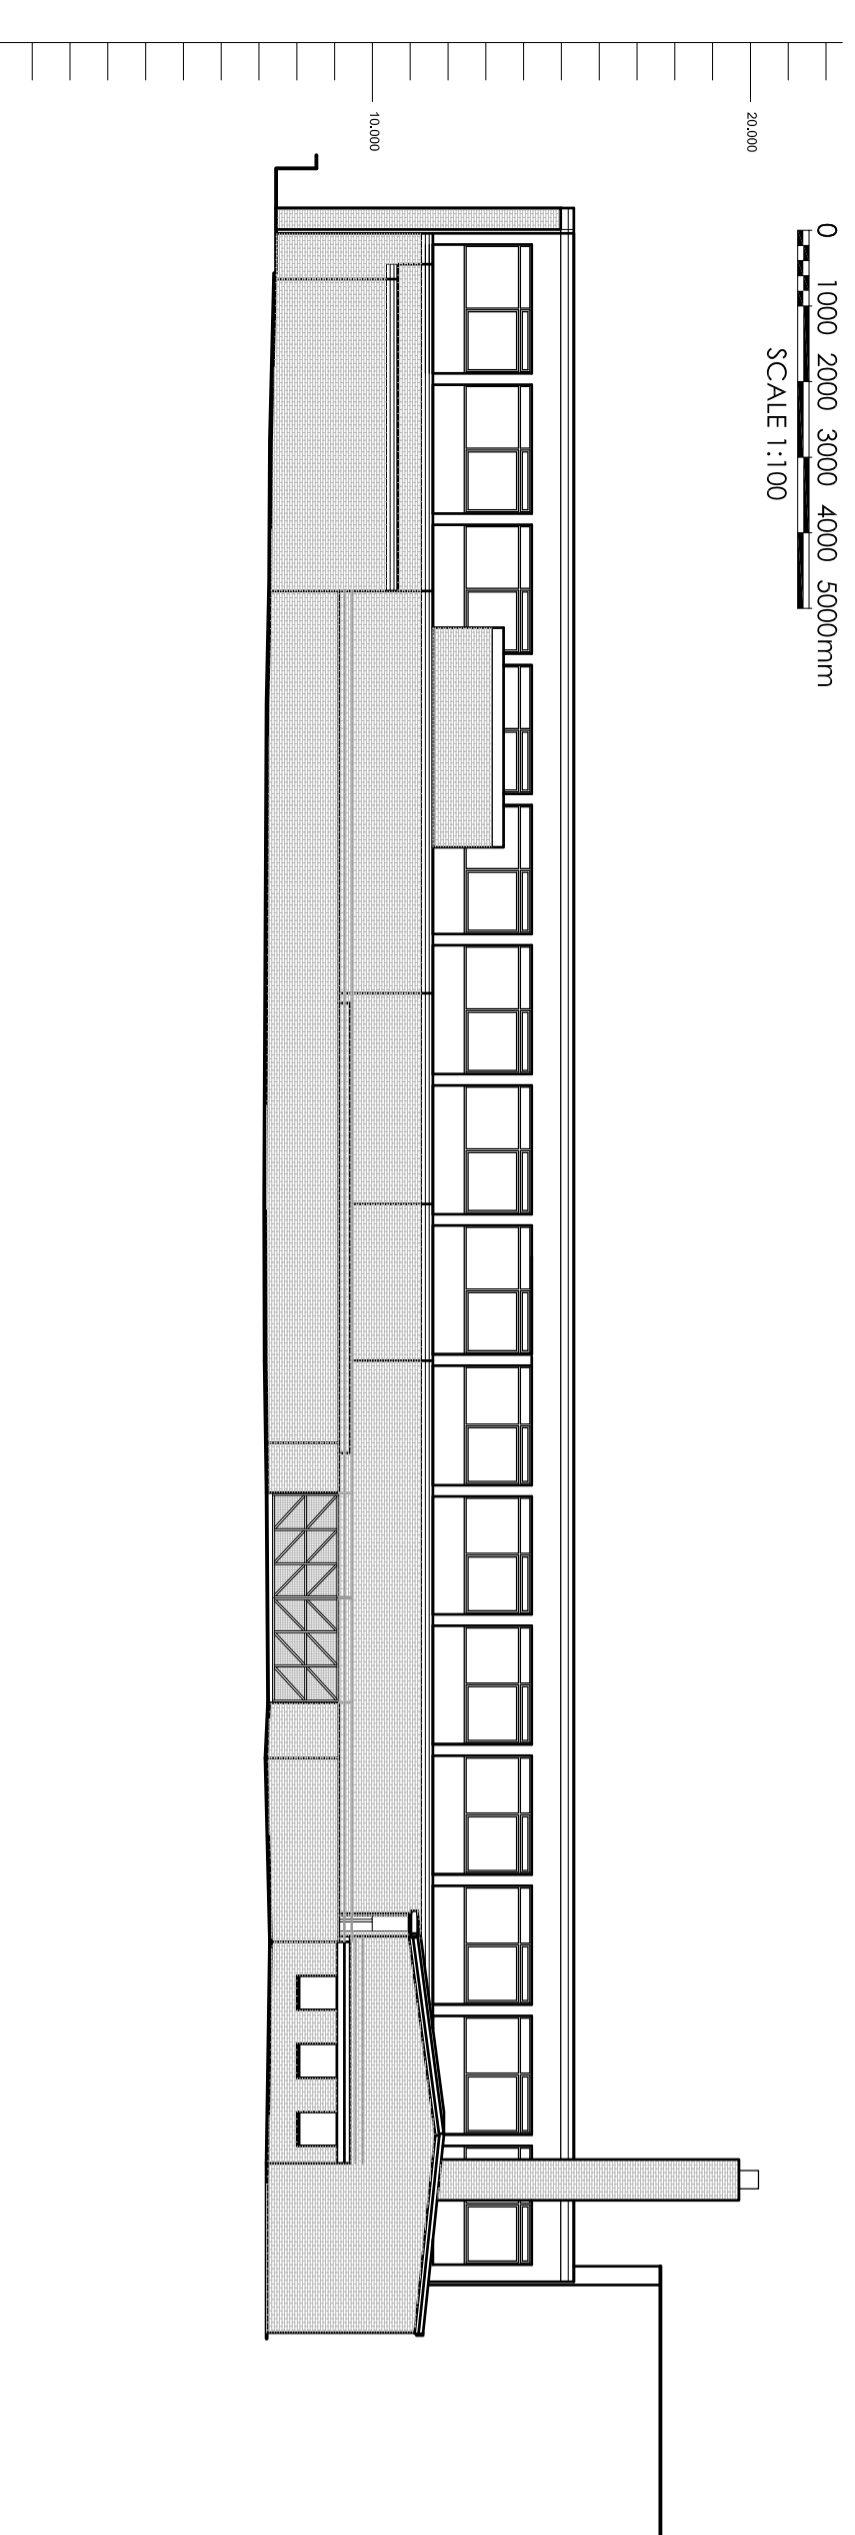


**Existing Elevation B 1:200**

0 1000 2000 3000 4000 5000mm  
SCALE 1:100

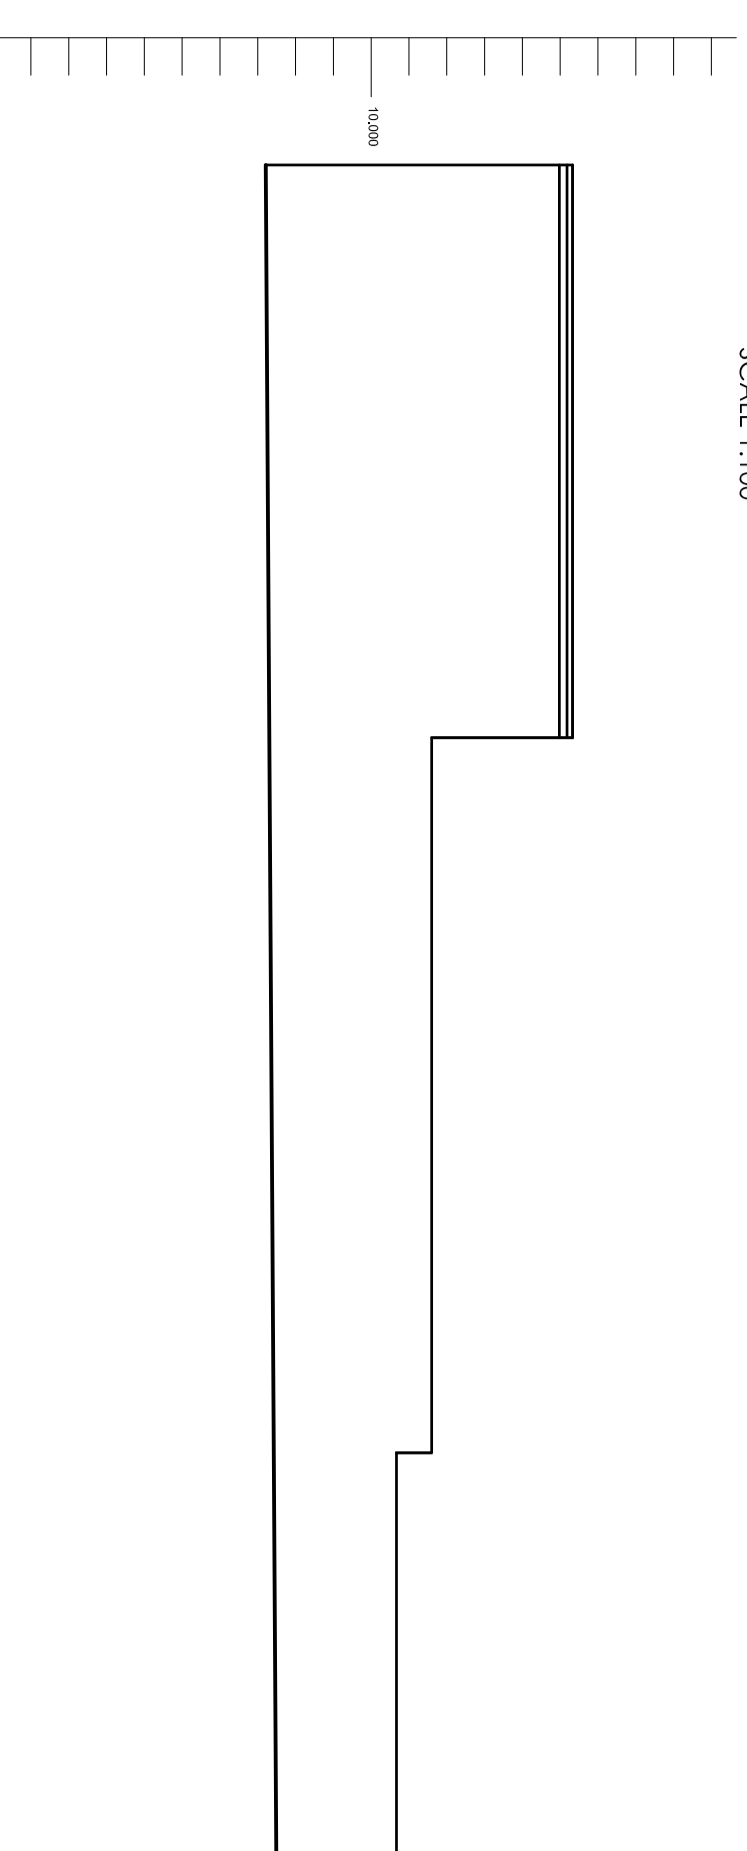

**Existing Elevation C 1:200**

0 1000 2000 3000 4000 5000mm  
SCALE 1:100

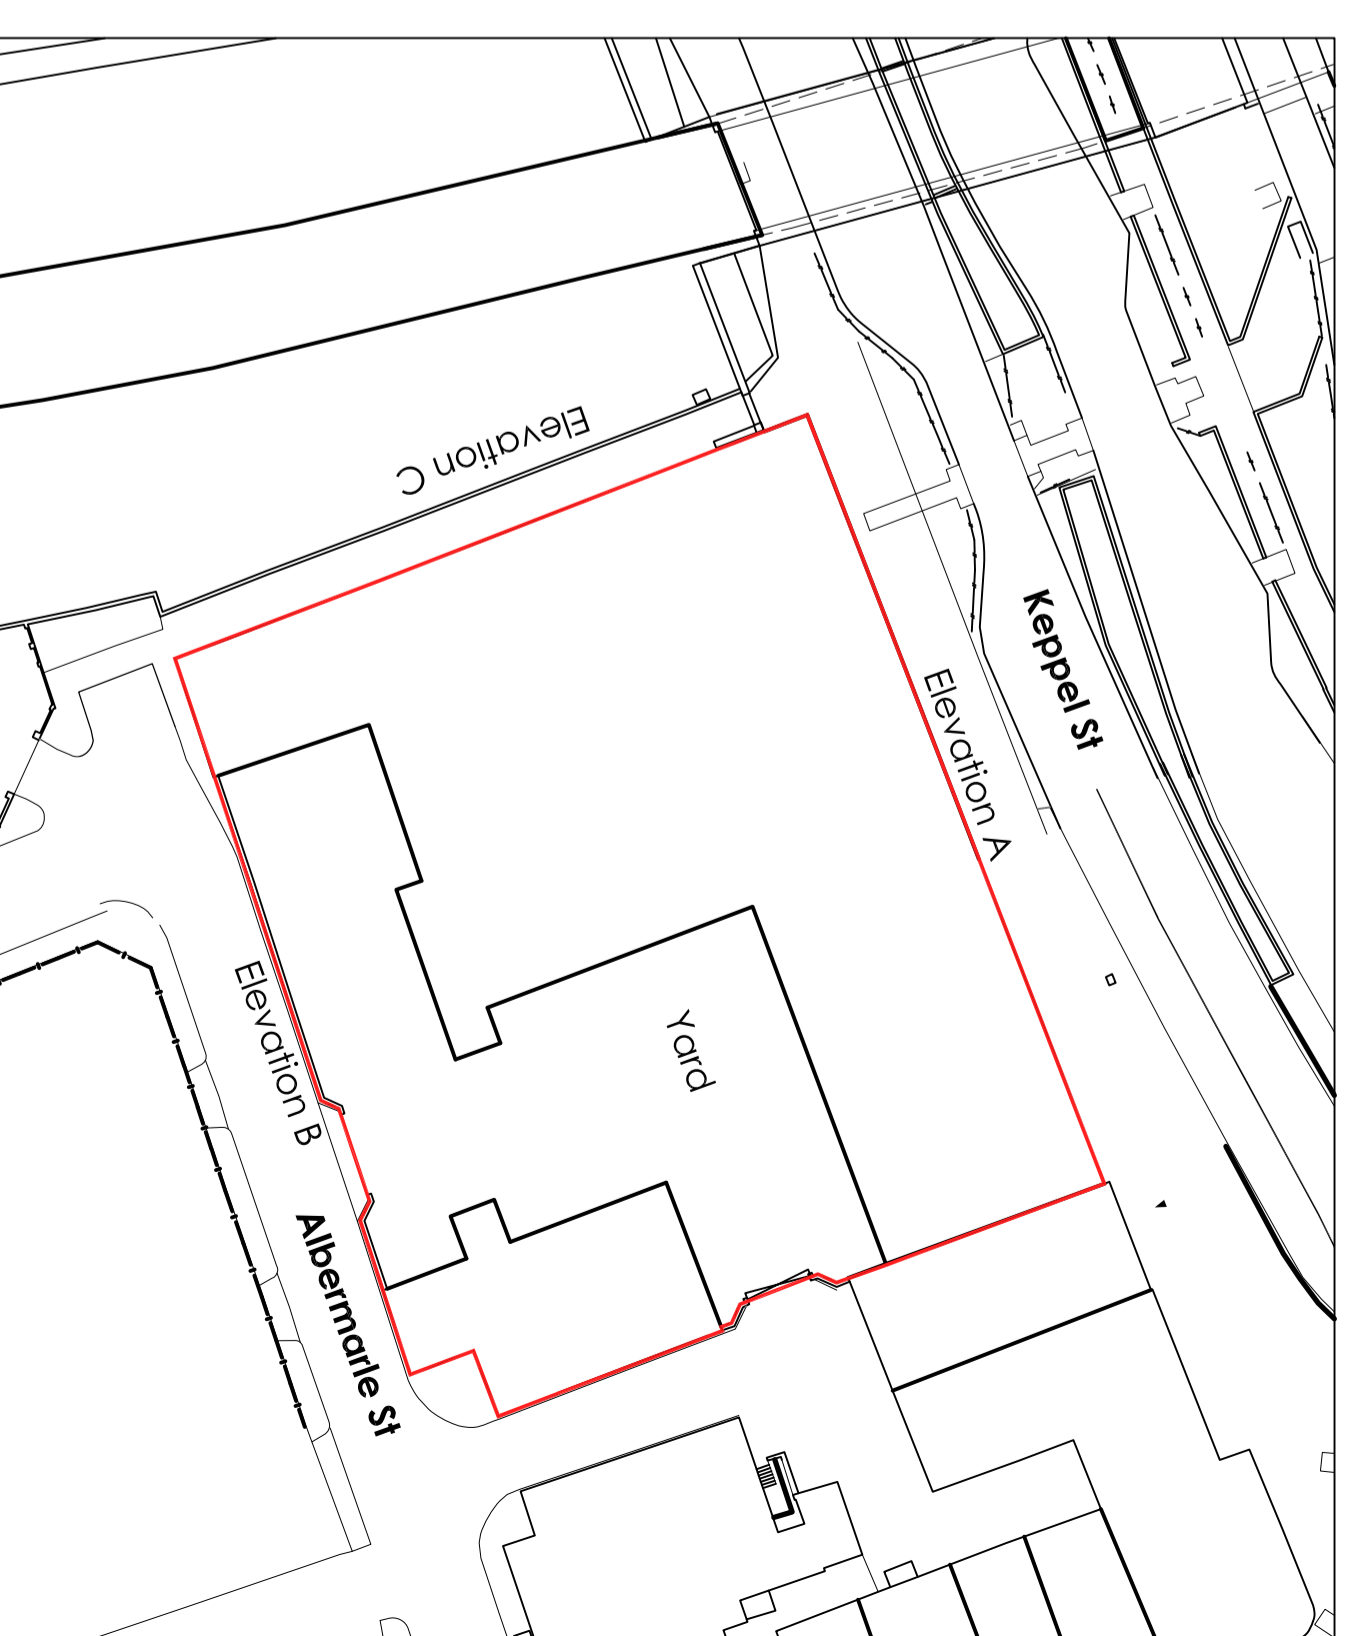

**Site Plan 1:500**

0 5 10 15 20 25m  
SCALE 1:500

Rev	Date	Description	Rev By	CHK'd By
-	-	-	-	-
Drawing Title: Existing Post Office Elevations				
Job-Dwg No: 12569B_090			Rev: -	

Project Title	South Shields 365 Keppel Street / Fowler Street South Shields
Client	Muse Developments
Status	DESIGN
Scale	1:200
Drawn By	ASR
Checked By	CAB
Date	13/05/15

<input checked="" type="checkbox"/> THE HARRIS PARTNERSHIP WAKEFIELD 2 St. Johns North, Wakefield, WF1 3QA t. 01924 291 800 f. 01924 290 072	<input type="checkbox"/> THE HARRIS PARTNERSHIP MANCHESTER 2nd Floor, Carvers Warehouse, 21JC 77 Oldfield Street, Manchester, M4 5BQ t. 0161 238 8855 f. 0161 244 5809
<input type="checkbox"/> THE HARRIS PARTNERSHIP MILTON KEYNES The Harris Partnership, 199A Newport Road, Milton Keynes, MK1 2AA t. 01908 211 577 f. 01908 211 722	<input type="checkbox"/> THE HARRIS PARTNERSHIP READING 101 London Road, Reading, RG1 5BY t. 0118 950 7700 f. 0118 956 8842

