


ACCOMMODATION SCHEDULE		
01	Digital Media Centre	50000sqft / 4645sqm GIA approx. over 3 floors
02	Market Place	
03	Transport Interchange (New Building)	18000sqft / 1672sqm GIA over 3 floors
04	Foodstore	40000sqft / 3716sqm GIA 65000sqft / 6039sqm GIA 300 parking spaces
05	Car Park	107640sqft / 10000sqm GIA over 4 floors
06	Leisure Site Cinema	6150sqft / 571sqm GIA at ground
07	5 Screens, approx. 890 seats	23400sqft / 2174sqm GIA at 1st floor
08	Restaurants	17250sqft / 1603sqm GIA at ground
09	Retail	43950sqft / 4083sqm GIA over 2 floors
10	Retail	11650sqft / 1082sqm GIA over 2 floors
11	Retail	10450sqft / 971sqm GIA over 2 floors
12	Retail	3950sqft / 367sqm GIA Single Storey
13	Café	2000sqft / 186sqm GIA Single Storey
14	Retail	1500sqft / 139sqm GIA over 2 floors
15	Office	3900sqft / 362sqm GIA at ground
	Café	7800sqft / 725sqm GIA over 2 floors
	Café	1450sqft / 135sqm GIA Single Storey
Existing Buildings:		
A	16 Barrington Street	13024sqft / 1210sqm GIA
B	19 Barrington Street	4413sqft / 410sqm GIA

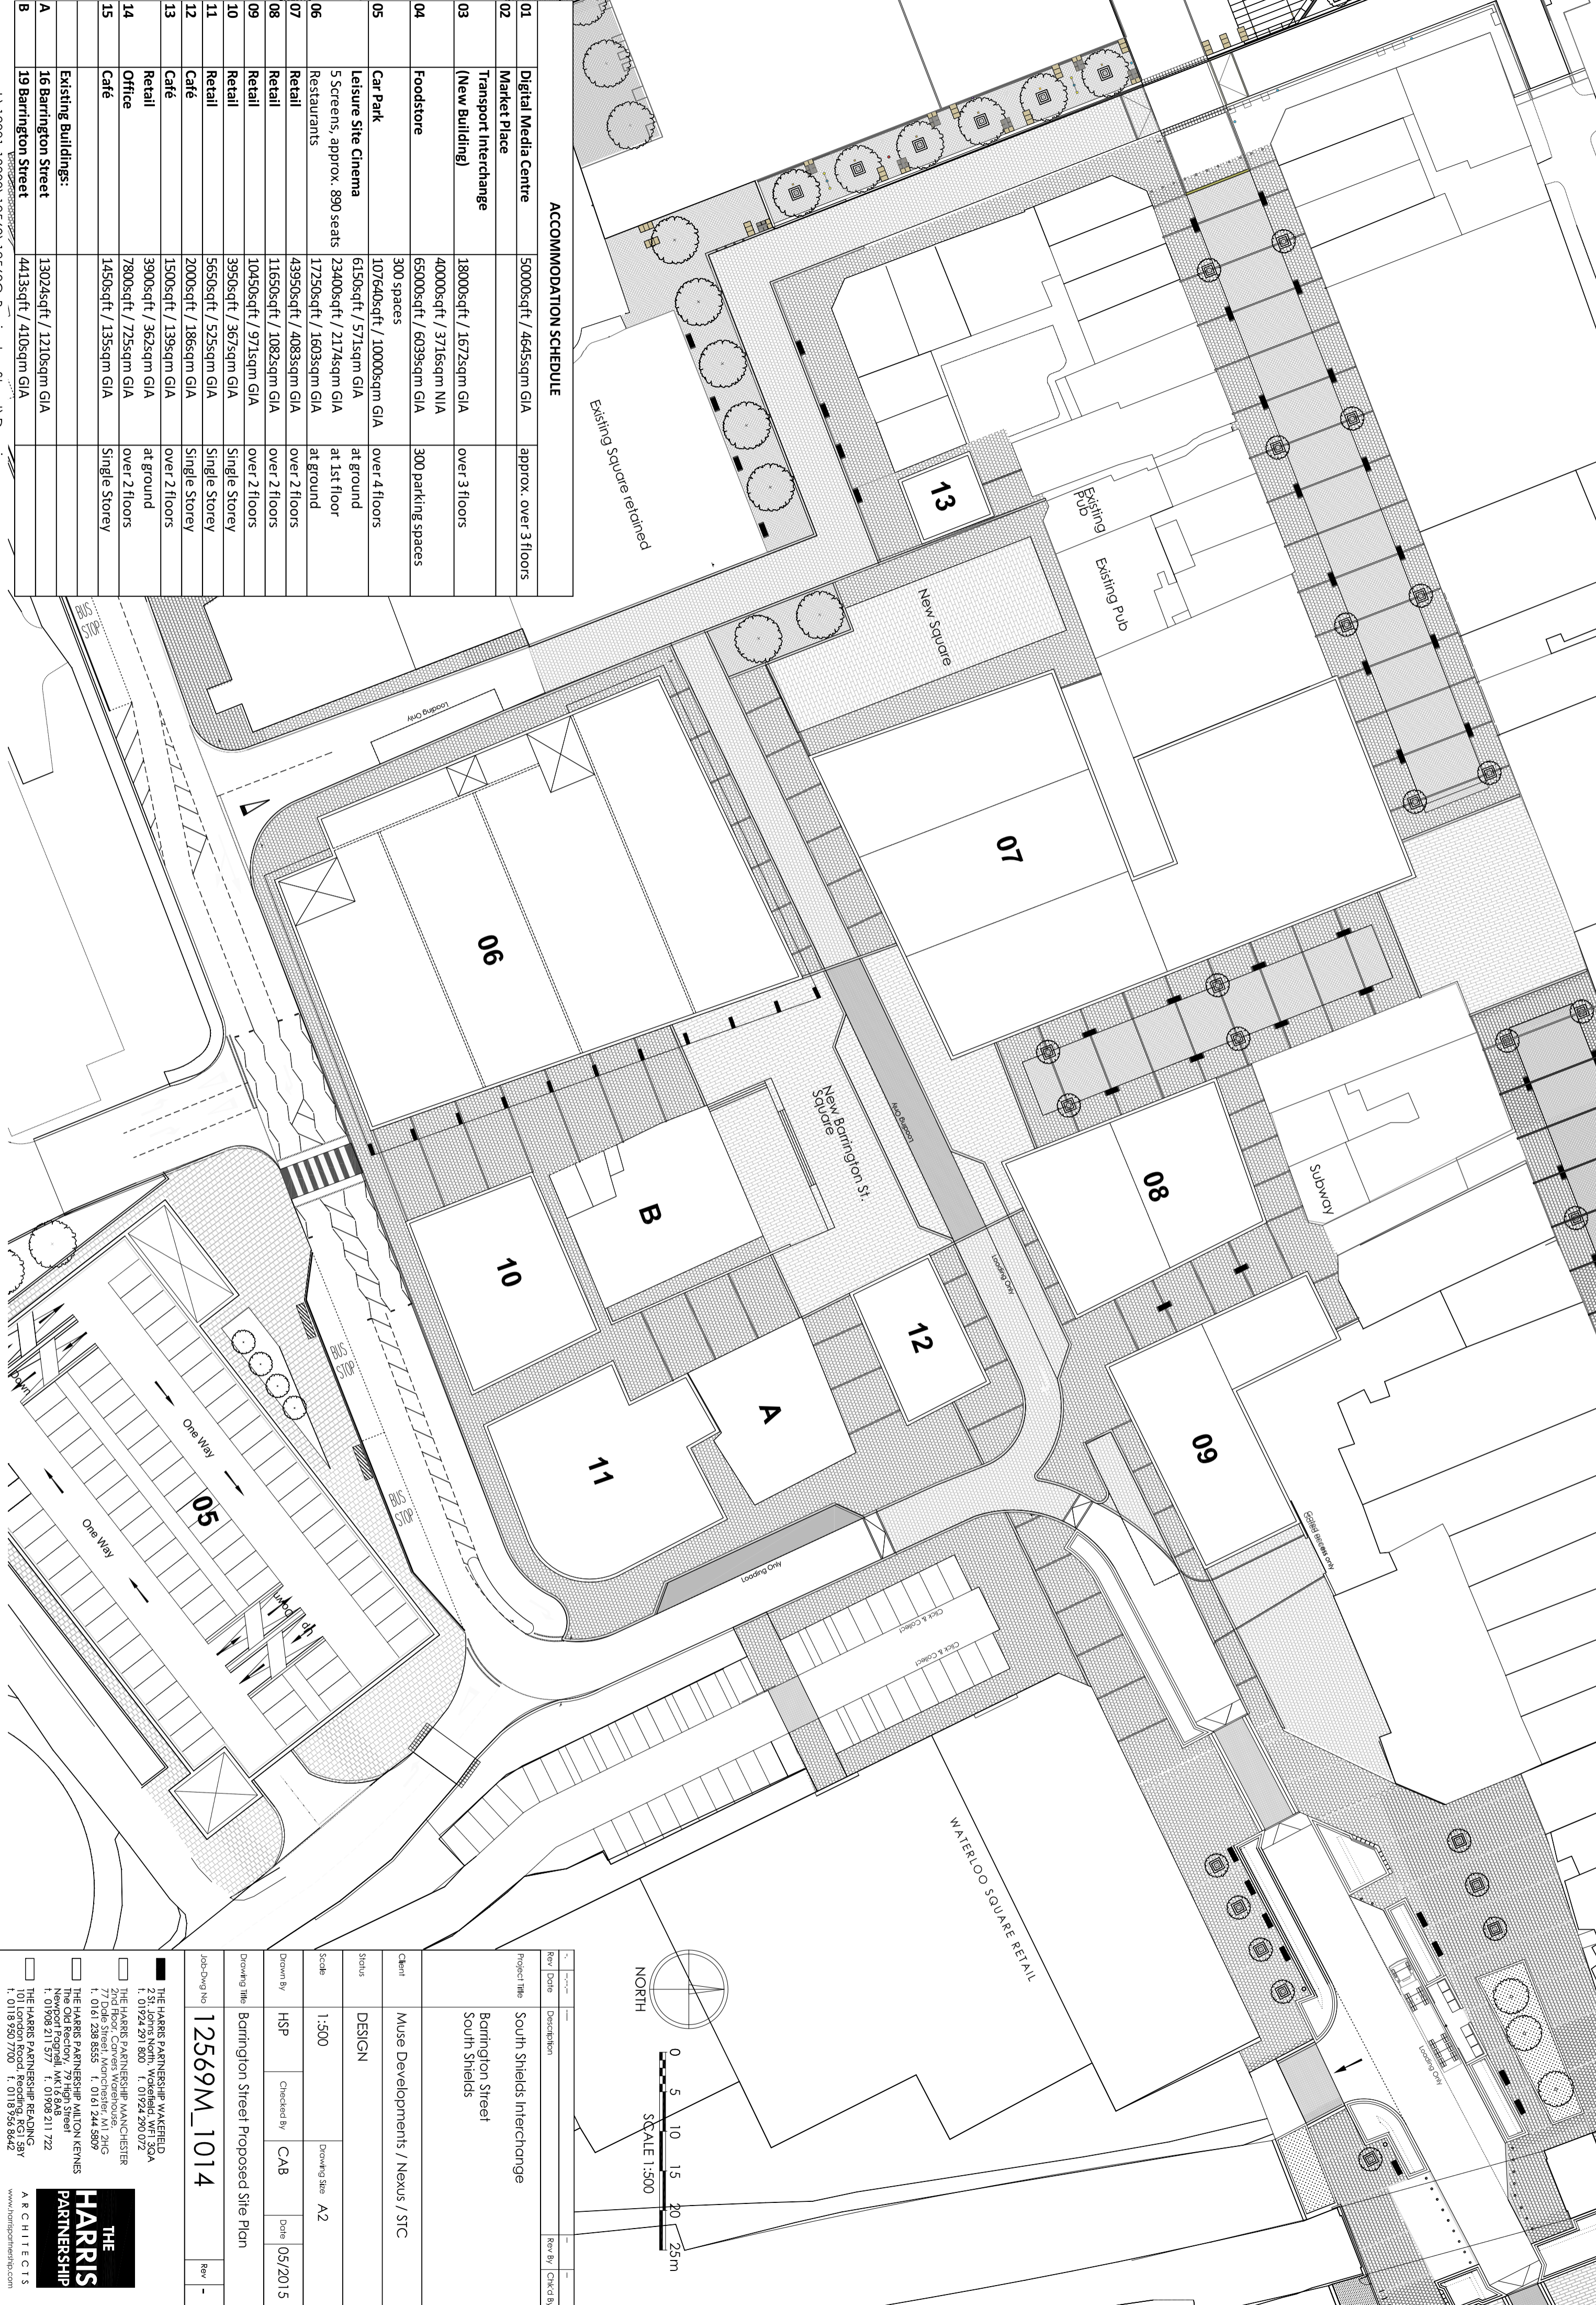

Rev	Date	Description	Rev By	CHK'D By

Project Title  
South Shields Interchange  
Barrington Street  
South Shields

Client  
Muse Developments / Nexus / STC

Status  
DESIGN

Scale  
1:500

Drawn By  
HSP

Checked By  
CAB

Date  
05/2015

Job-Dwg No	Rev
12569M_1014	-

Drawing Title  
Barrington Street Proposed Site Plan

THE HARRIS PARTNERSHIP WAKEFIELD  
2 St. Johns North, Wakefield, WF1 3QA  
t. 01924 291 800 f. 01924 290 070

THE HARRIS PARTNERSHIP MANCHESTER  
2nd Floor, Carvers Workshop, 2 JRG  
77 Old Trafford Road, Manchester, M14 5BQ  
t. 0161 238 8855 f. 0161 244 8809

THE HARRIS PARTNERSHIP MILTON KENNES  
100 High Street, Milton Keynes, MK1 1AA  
Newport Parkway, Milton Keynes, MK1 1AA  
t. 01908 211 977 f. 01908 211 722

THE HARRIS PARTNERSHIP READING  
101 London Road, Reading, RG1 5BY  
t. 0118 950 7700 f. 0118 956 8842

ARCHITECTS  
www.harrispartnership.com