



GROUND FLOOR LAYOUT PLAN 1:100

Developers Drawing Number(s):
736_South Shields (Rev Q)

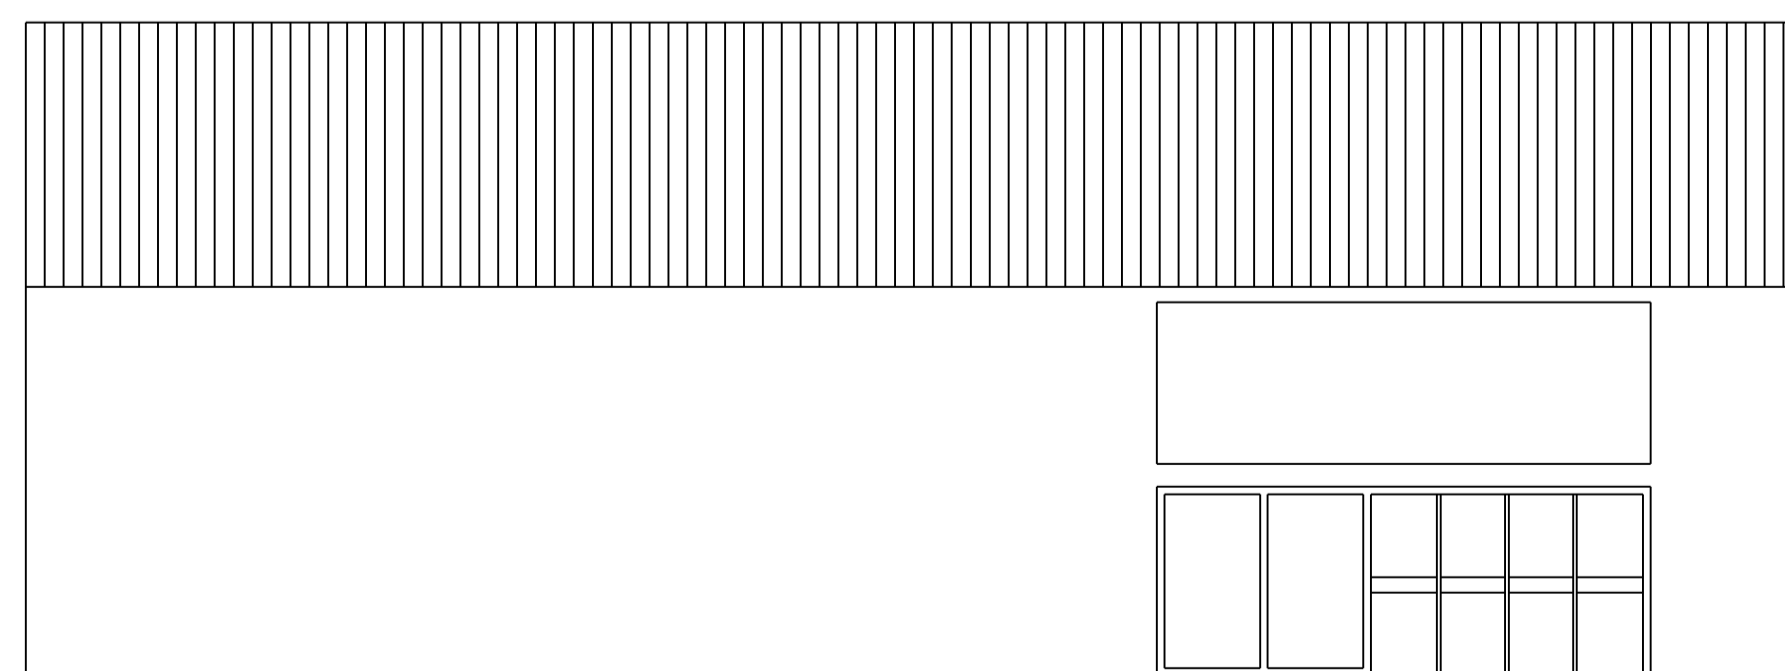

FRONT ELEVATION 1:100

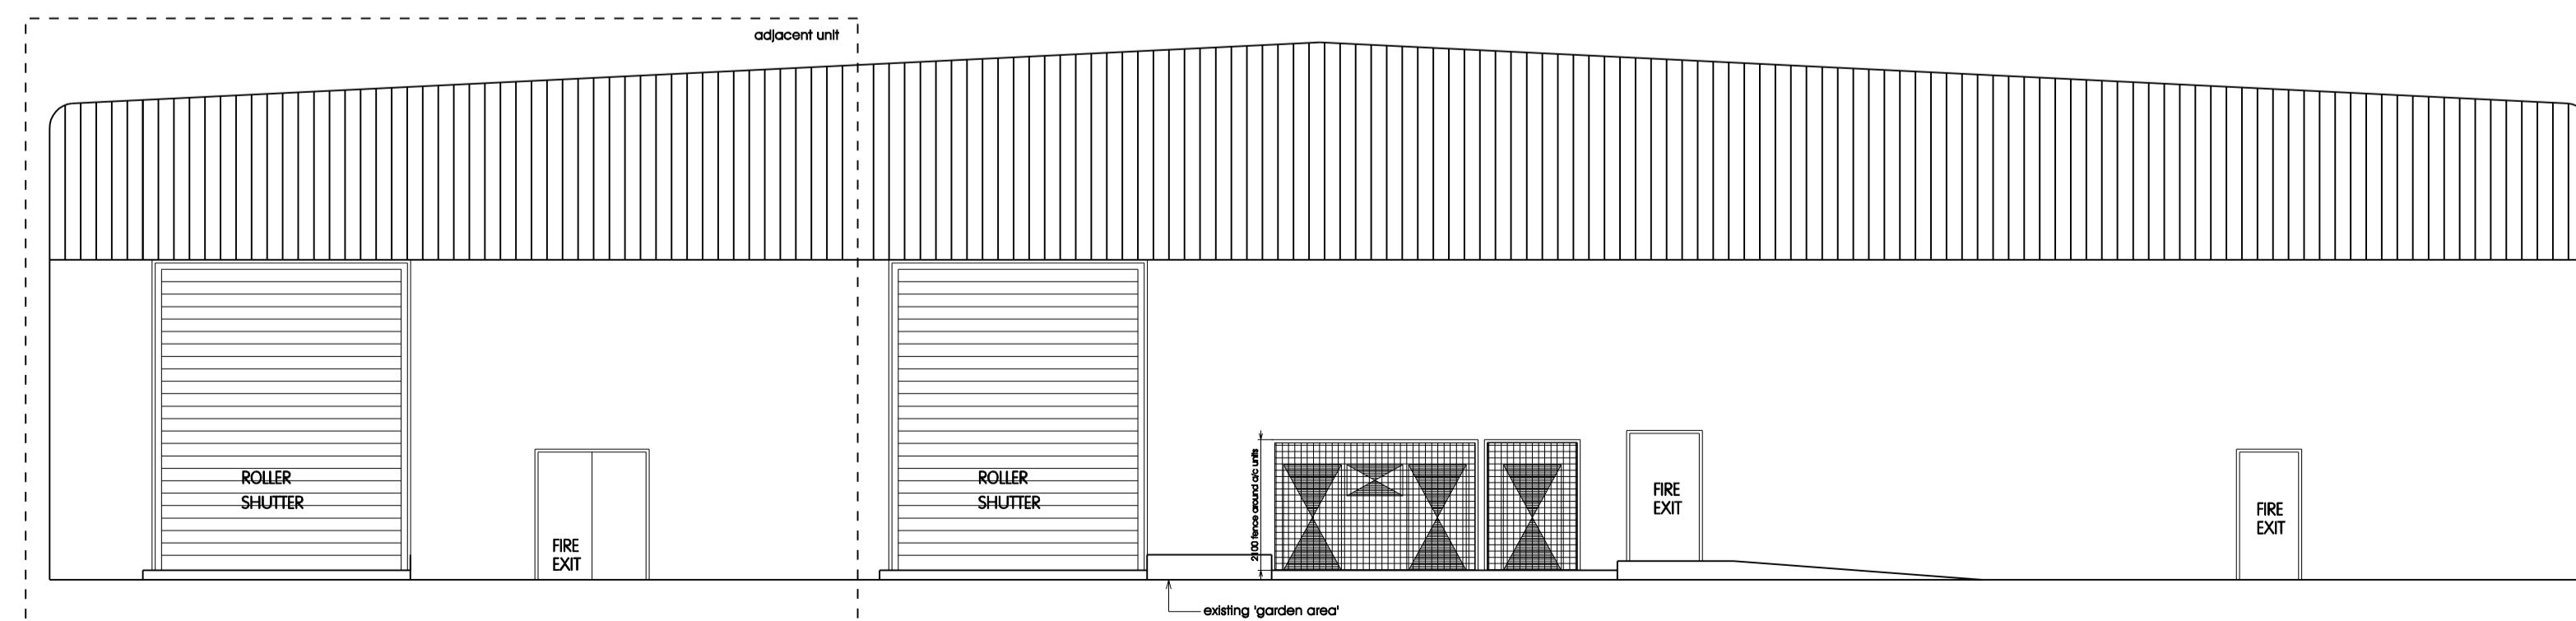

SIDE ELEVATION 1:100



NorthWest design associates ltd

Cheshire Office
 Old Coach Road, Kelsall, Tarporley, Cheshire, CW6 0GJ
 T 01829 751555 F 01829 752366

North Wales Office
 Plas Llynwddu, Abersoch, Pwllheli, Gwynedd, LL53 7ER
 T 01758 713694 F 01758 712258

enquiries@nwdesign.co.uk W nwdesign.co.uk

CLIENT

Pets at Home Limited
 Epsom Avenue,
 Stanley Green Trading Estate,
 Handforth, Cheshire, SK9 3RN



PROJECT

SOUTH SHIELDS
 Unit 1, Station Road, South Shields, Tyne & Wear,
 NE33 1RD

DESCRIPTION

Existing ground floor, front and side elevations.

SCALE A1
 1:100

SCALE A3
 1:100

DATE
 24 June 2015

DRAWN BY
 KA

DRAWING NO.

REVISION

5811/04

B

ALL DIMENSIONS TO BE CHECKED ON SITE.
 WRITTEN DIMENSION TO BE TAKEN IN PREFERENCE TO SCALED. COPYRIGHT © 2007.
 Except where otherwise stated all rights, including copyright, in the content of these
 drawings and designs belong to NORTHWEST DESIGN ASSOCIATES LIMITED.
 You are not permitted to copy, digitise, disseminate or change these materials without the
 prior written permission of NORTHWEST DESIGN ASSOCIATES LIMITED.

A1 - 1:50	0	1	2	3	4	5 metres
A3 - 1:100	0	1	2	3	4	5 metres

REV DATE	DESCRIPTION	BY
A 15.07.15	Revisions to ACUs. Elevations added.	KA
B 28.08.15	Elevations updated.	KA