



EXISTING SECOND FLOOR PLAN




EXISTING FRONT ELEVATION

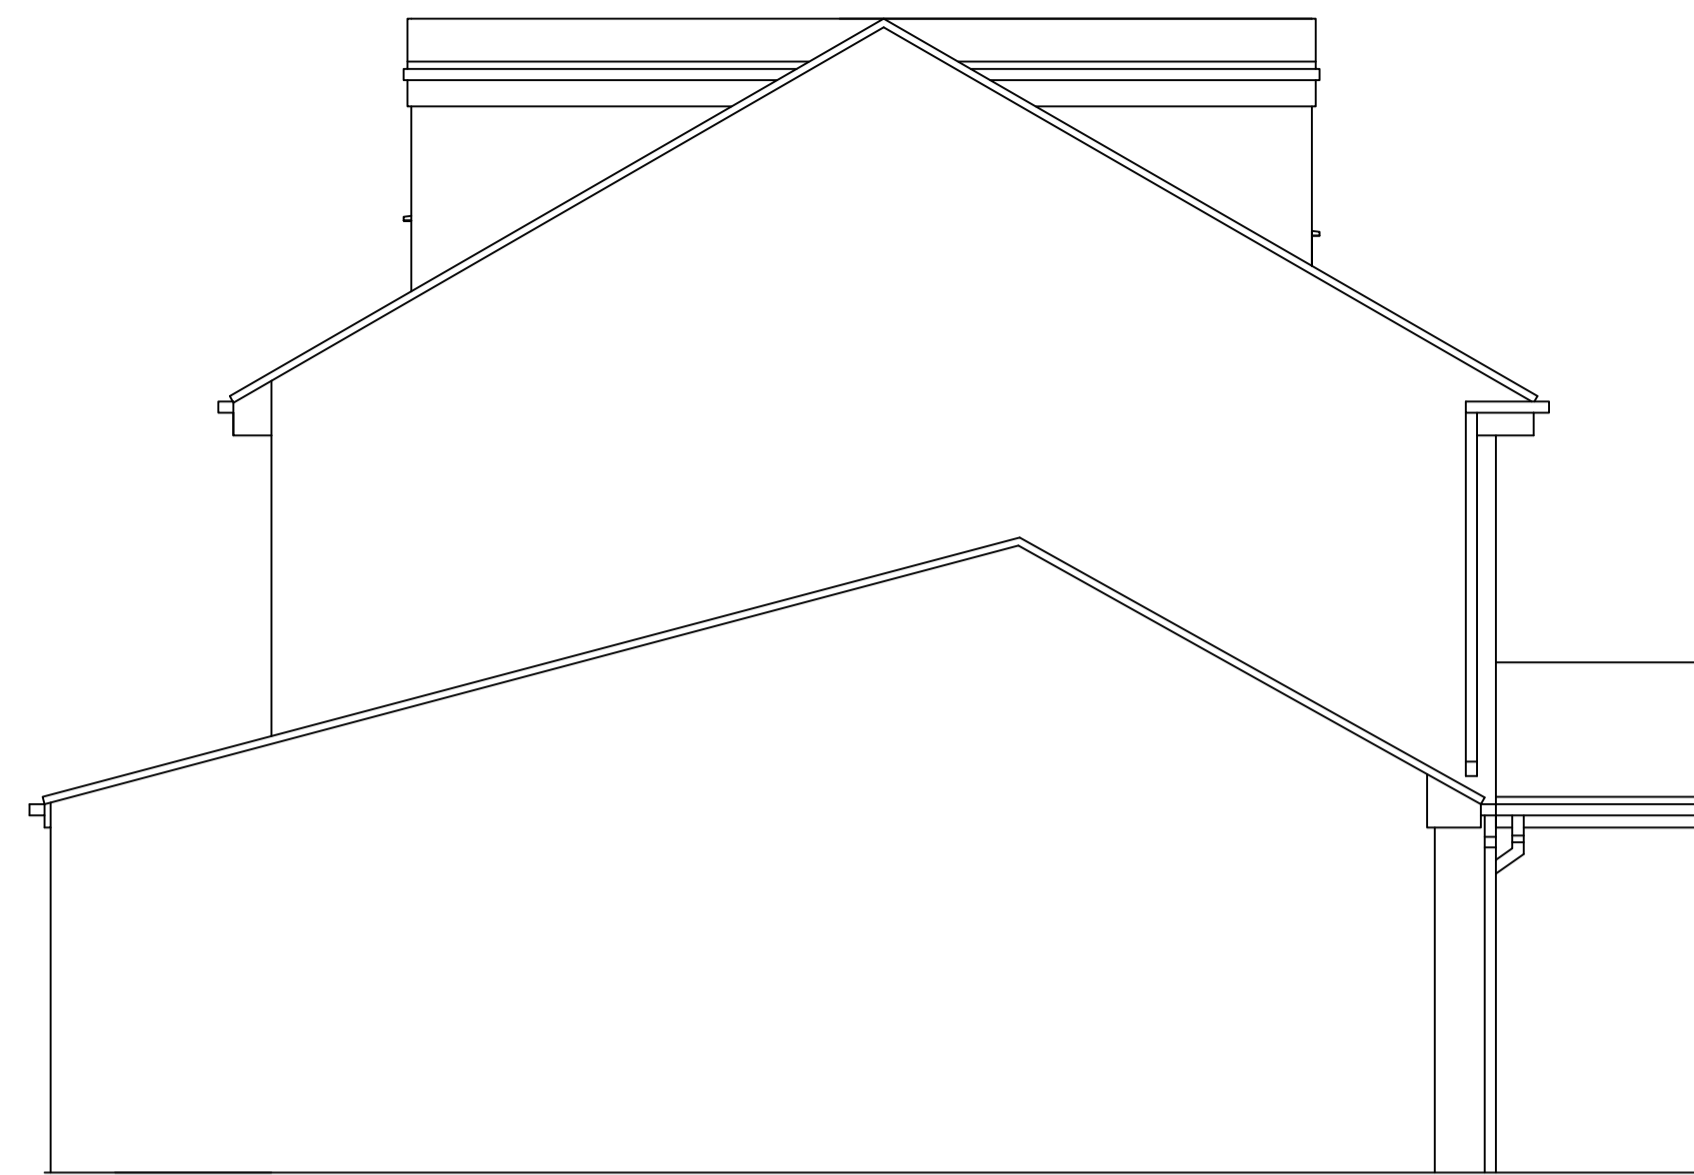


EXISTING SIDE ELEVATION

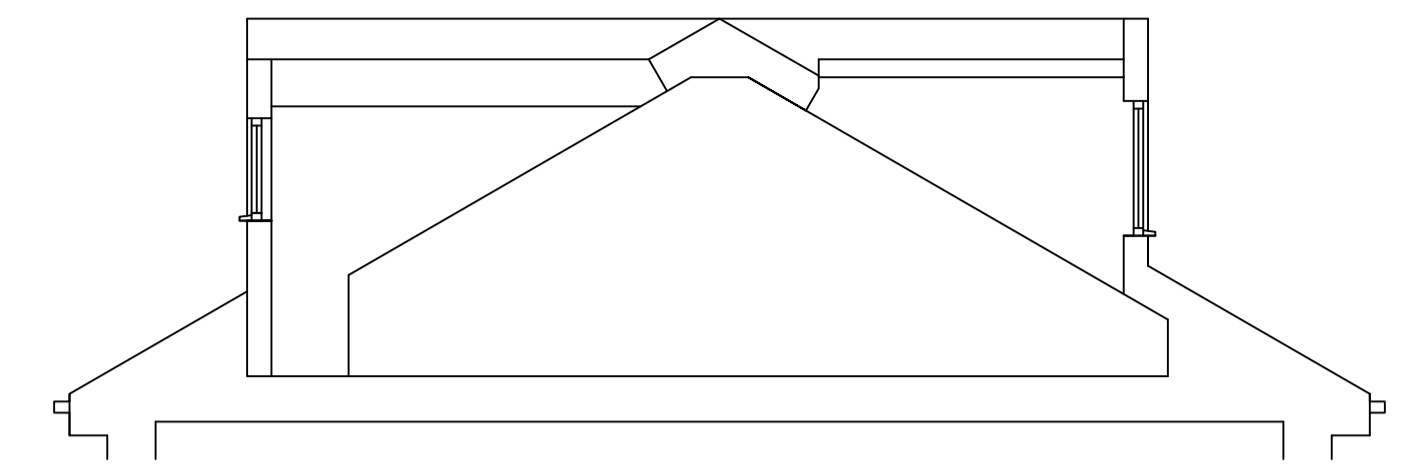

EXISTING LOFT SECTION

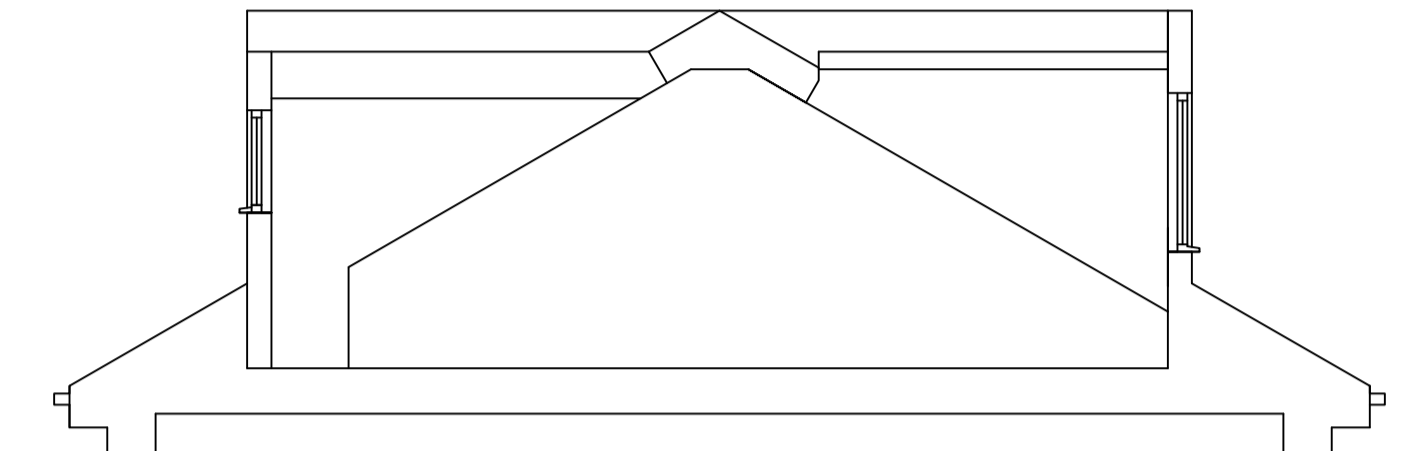


PROPOSED LOFT SECTION

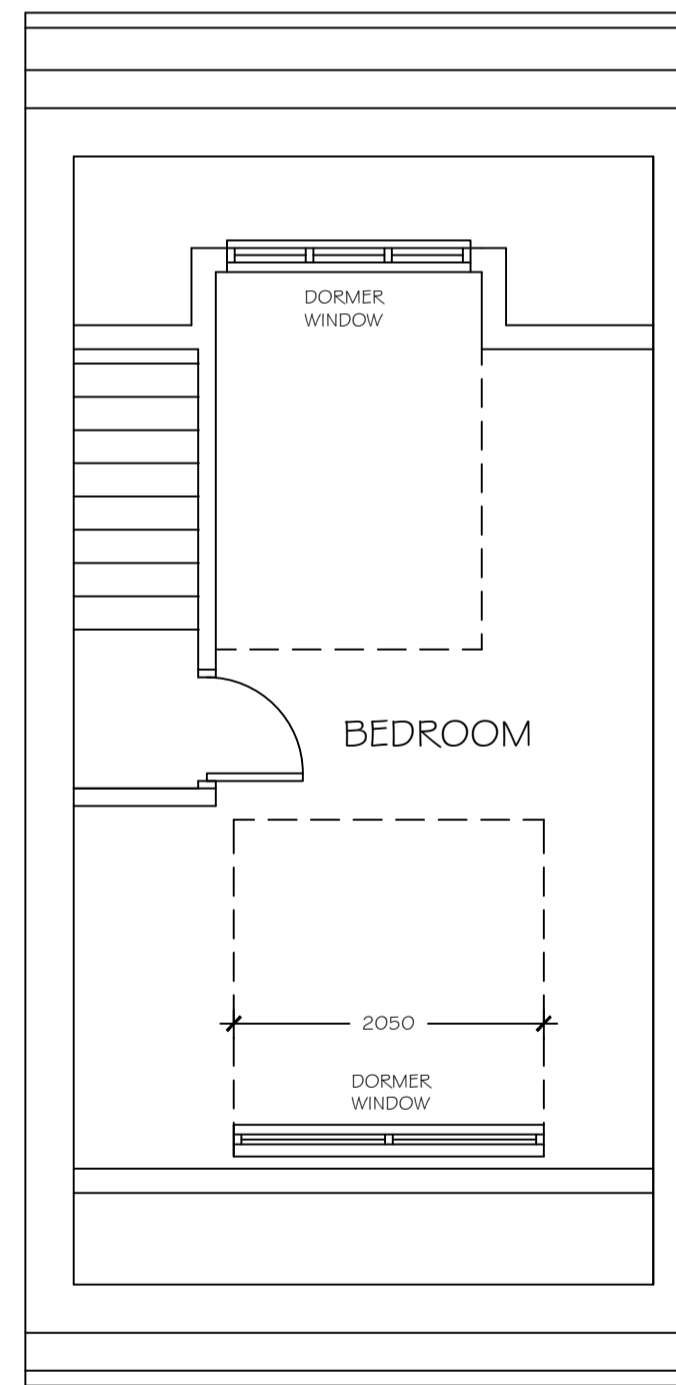



PROPOSED SECOND FLOOR PLAN



PROPOSED FRONT ELEVATION

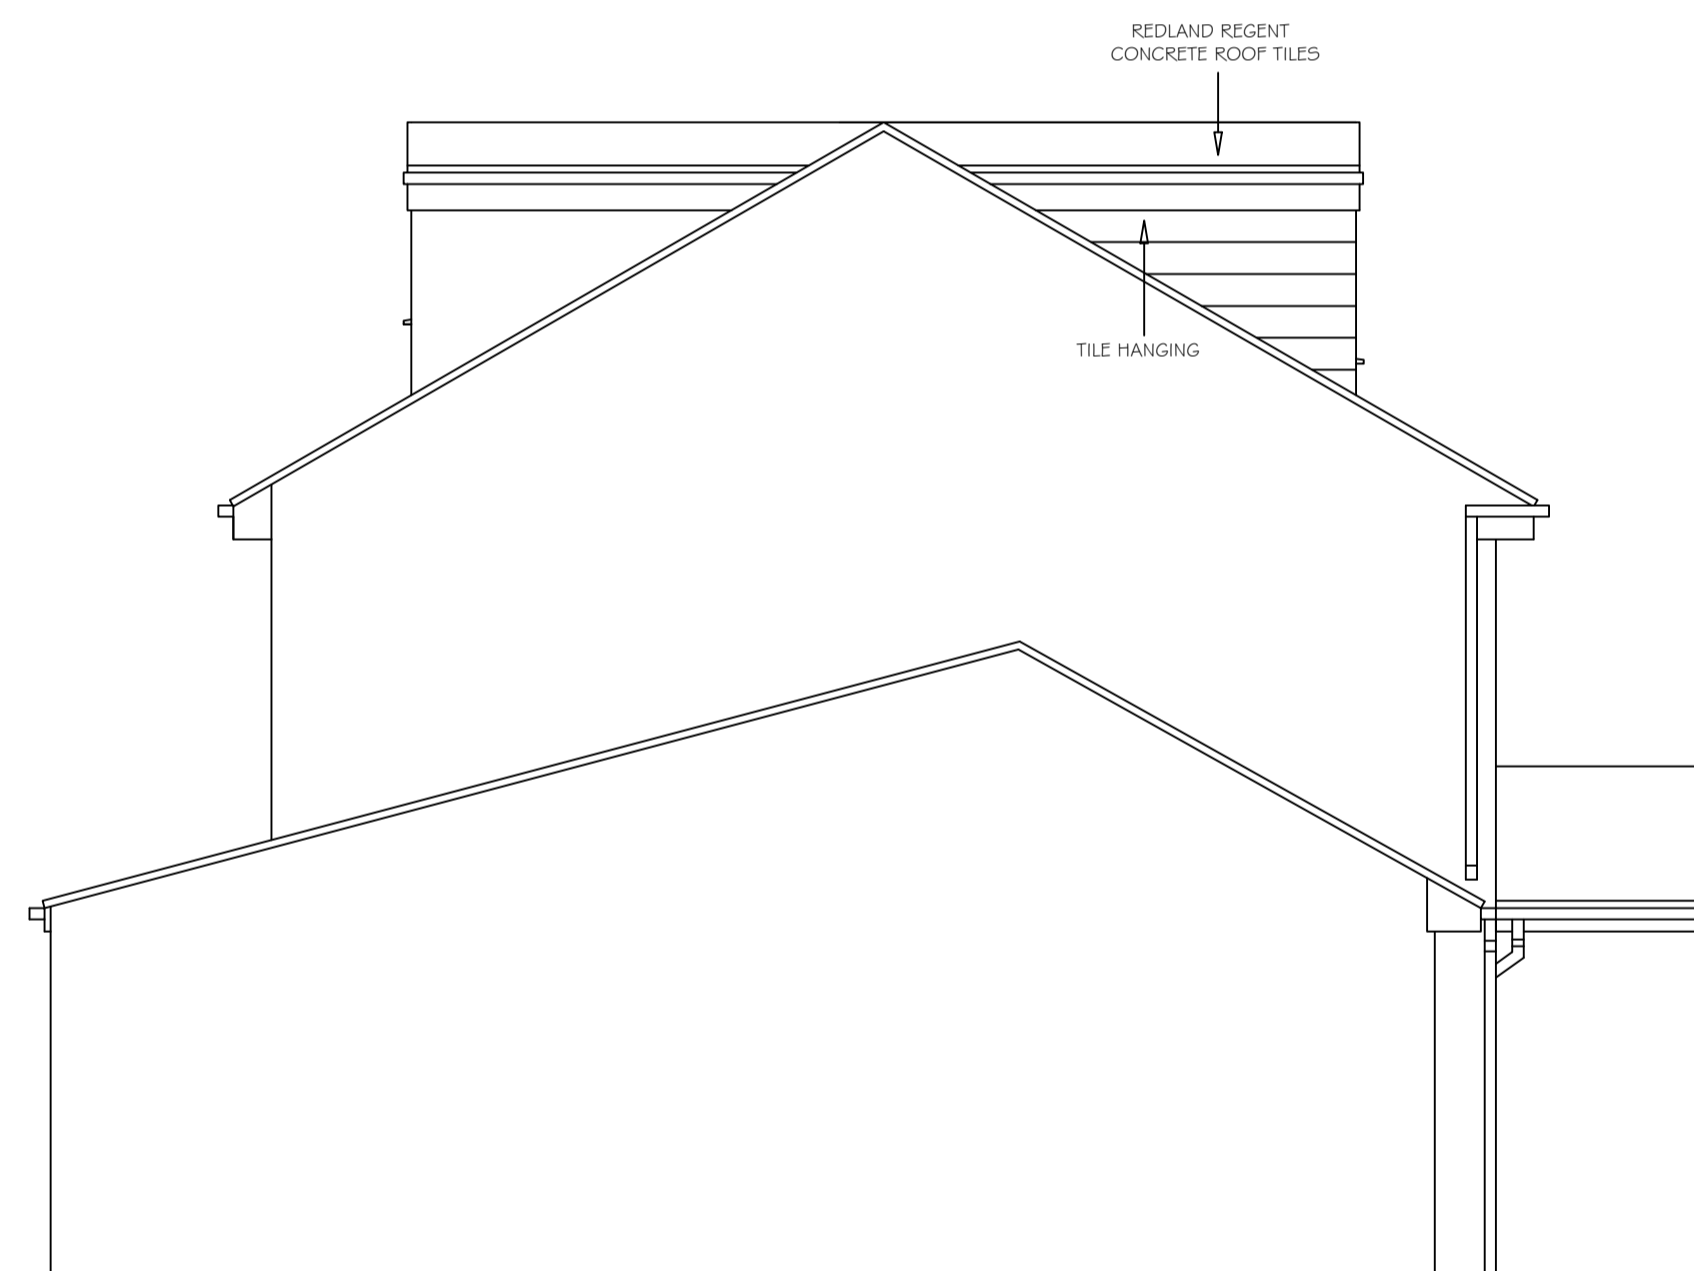

PROPOSED SIDE ELEVATIONS

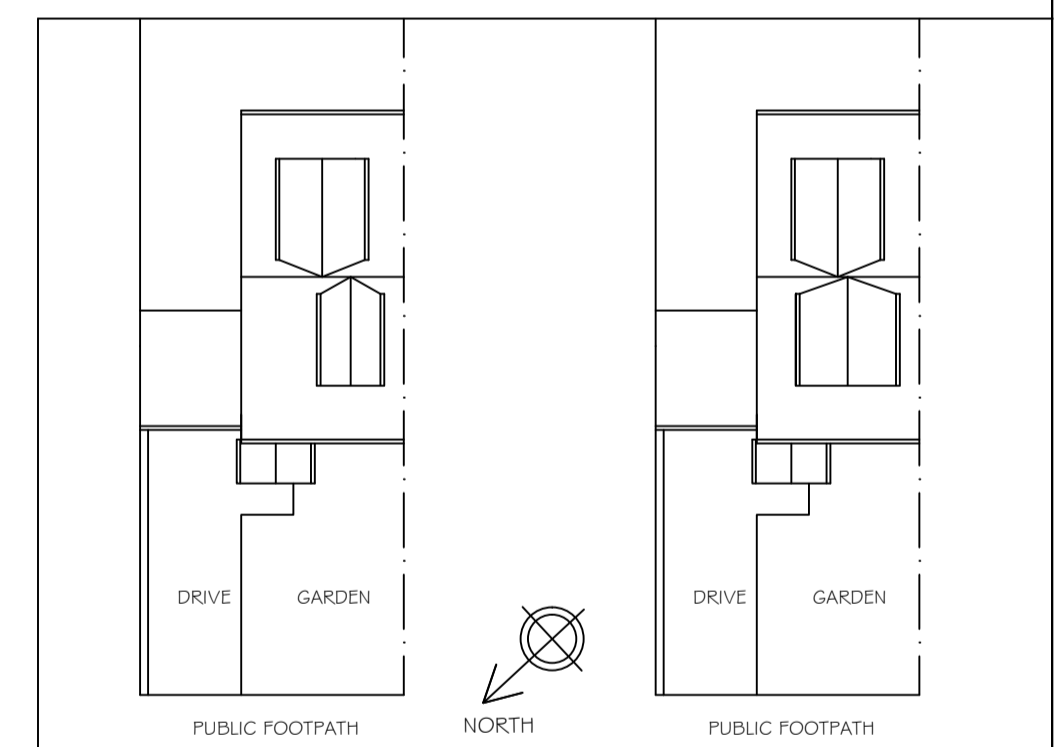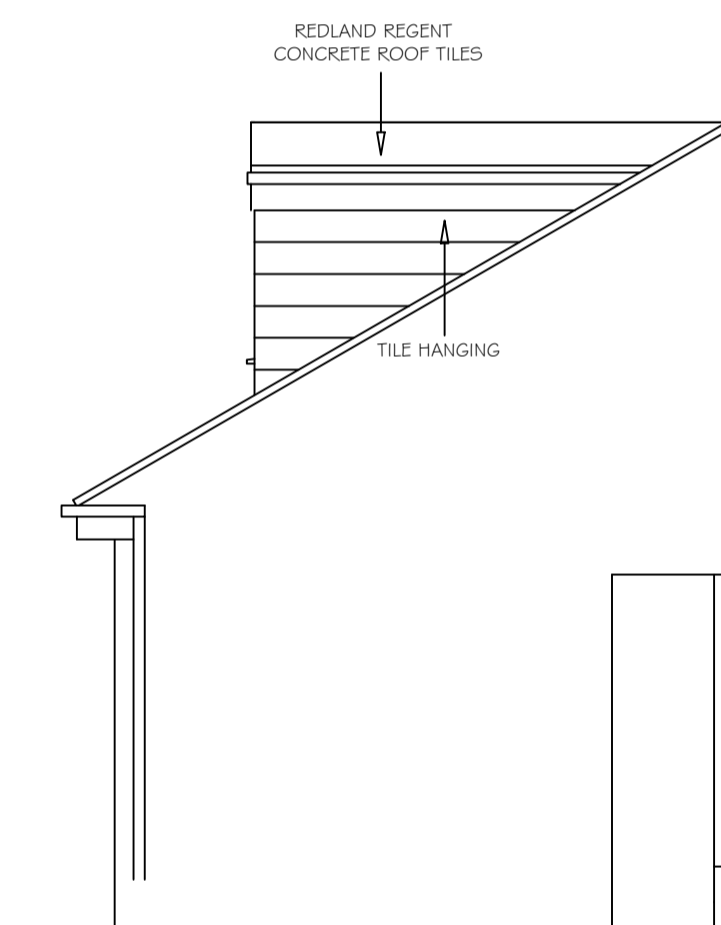

EXISTING SITE PLAN (SCALE 1:200) PROPOSED SITE PLAN (SCALE 1:200)

REVISION	DESCRIPTION	DRAWN BY	DATE

**KBdesign**  
Architectural Services

SUITE 3,  
TOWN HALL CHAMBERS,  
7 BEACH ROAD,  
SOUTH SHIELDS,  
TYNE & WEAR,  
NE33 2QA.  
TEL : 0191 4566983  
Email : mail@kbdesign.org.uk

TITLE  
PROPOSED DORMER WINDOW MODIFICATIONS  
83 BEACON GLADE SOUTH SHIELDS  
EXISTING & PROPOSED PLANS & ELEVATIONS

SCALE 1:50 & 1:200	DATE 24.06.2015	DRAWN BY K.BUTLER
PROJECT No 0390	DRAWING No 2186	Revision

THIS DRAWING AND/OR SPECIFICATION IS THE SOLE PROPERTY AND COPYRIGHT OF KB DESIGN AND MAY NOT BE DISCLOSED TO ANY THIRD PARTY OR REPRODUCED IN WHOLE OR IN PART WITHOUT THE PRIOR CONSENT OF AN AUTHORISED REPRESENTATIVE OF KB DESIGN.