



Rear Elevation

Front Elevation

Side Elevation

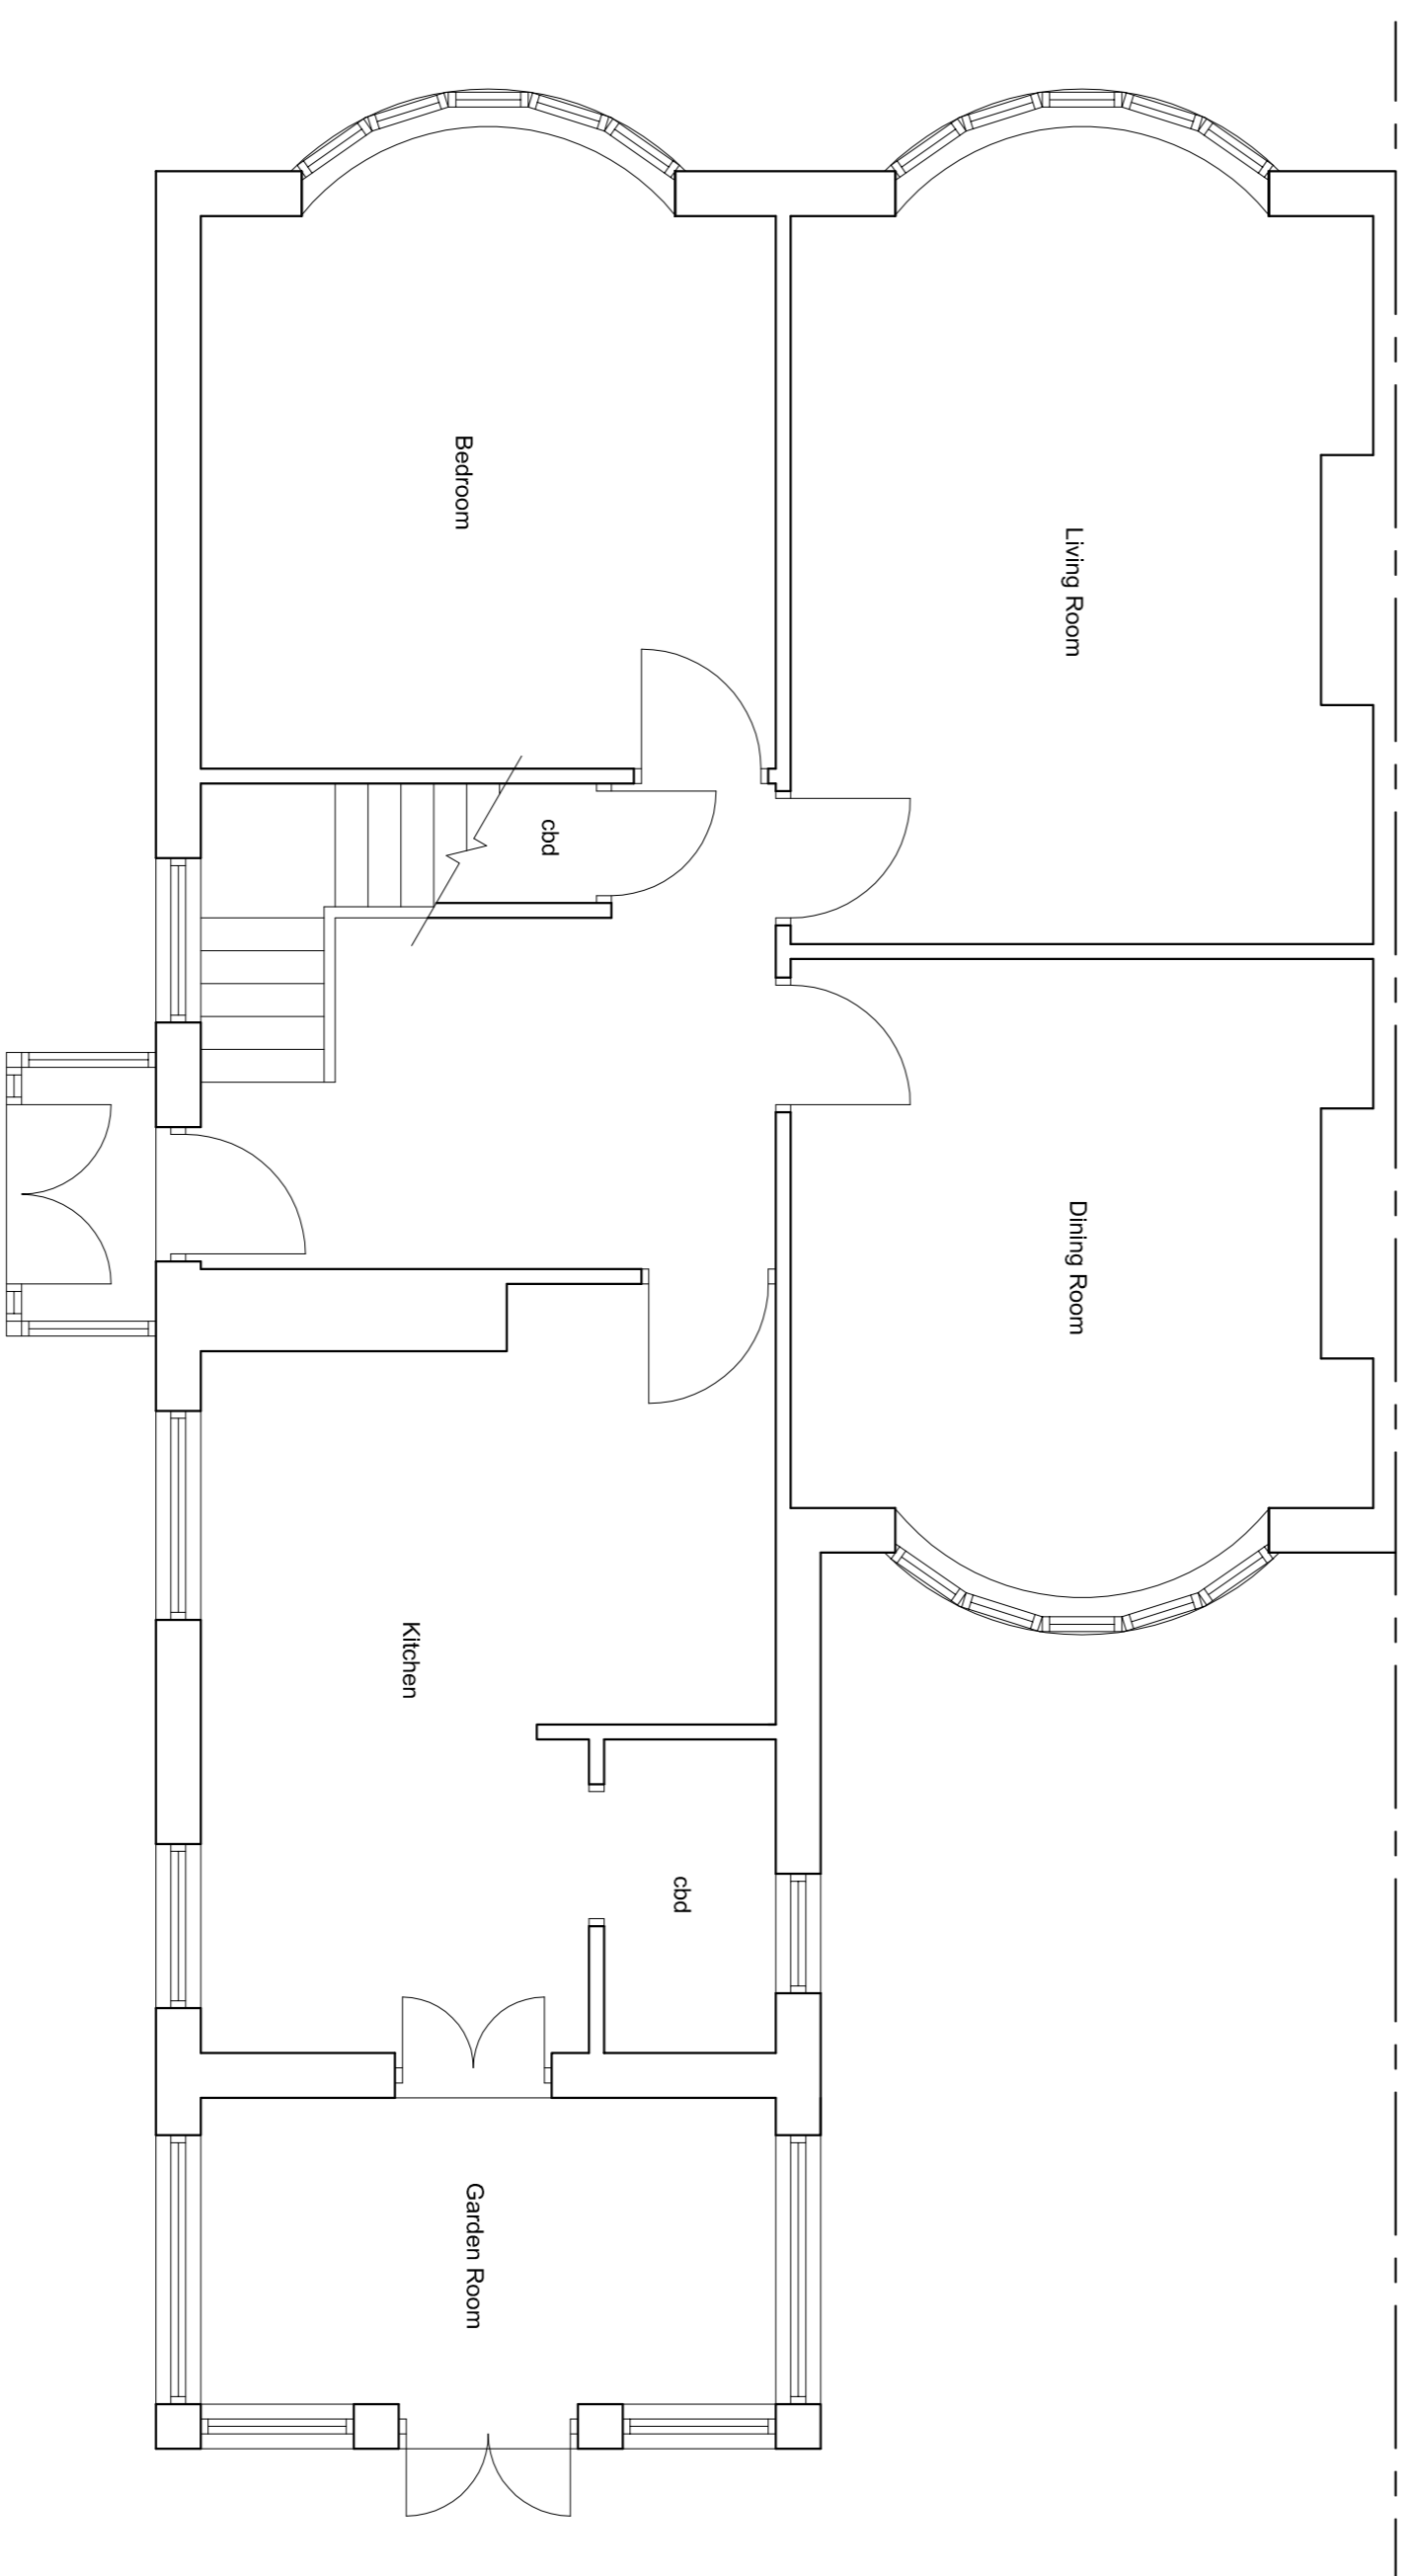

Ground Floor Plan

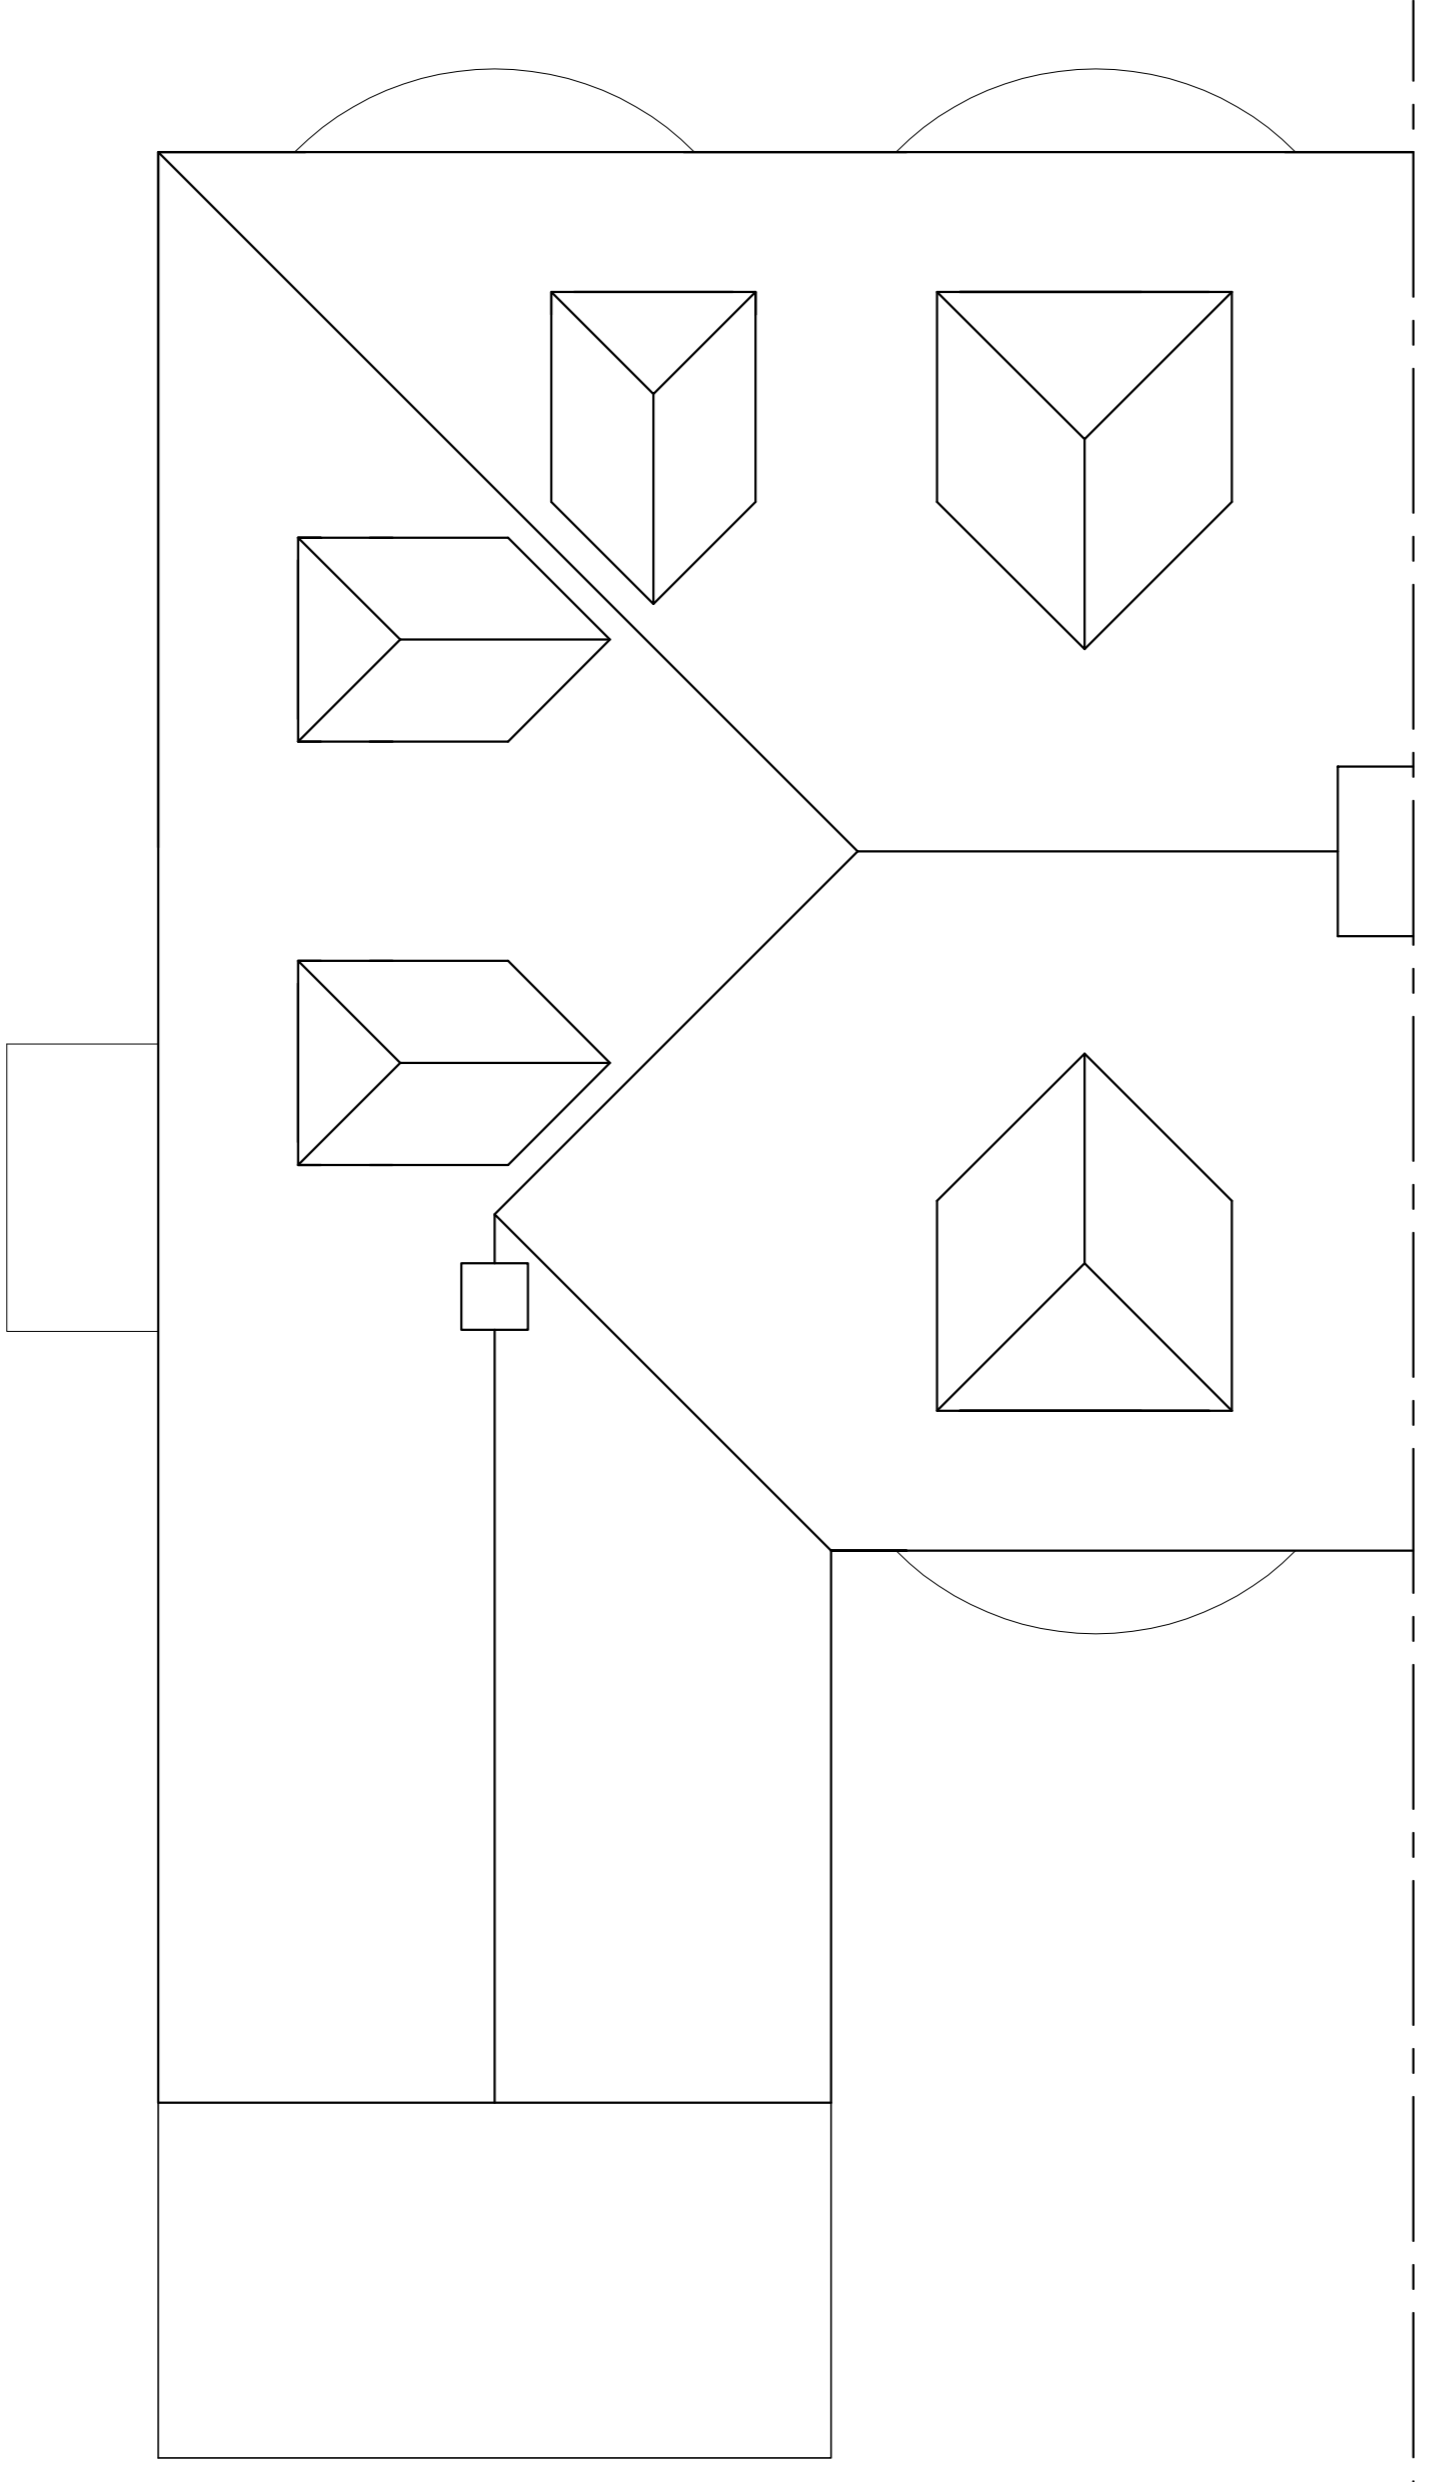


Roof Plan

GENERAL:
 All drawings / plans are to be read in conjunction with attached specification
 All dimensions are to be checked by the building contractor prior to the
 commencement of work and any discrepancies referred back to Planit Design NE Ltd
 Copyright of these plans remains under the ownership of Planit Design NE Ltd

REVISIONS:
 Rev A / 26.08.15 / DC / Planning amendment

EXISTING AND PROPOSED MATERIALS:
 Walls: Facing Brickwork..... Stonework.
 Roofs: Tiles.....: Full
 Windows / Doors: UPVC

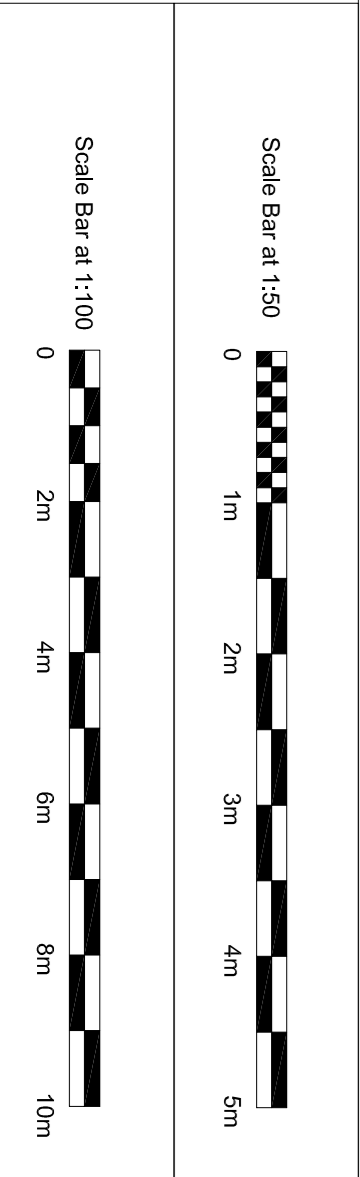

DRW. TITLE: Existing Plan
DRAWN BY: DC
DATE: July 2015

PROJECT: Garden Room Extensions
CLIENT: Mr. T. Cullen
PROJECT ADDRESS: 37 Sunnyside Drive
 South Shields
 NE34 8DT

DRW No: STC/M/1/00
SCALE: PAPER: A1
PAPER: NE34 8DT
SCALE: 1:50 1:100 A1

CONCEPT

RIBA
RICS

Planit Design (NE) Ltd
 The Village Studio, 14 The Village
 Wyndale, SR2 0ND
 t: 0191 523 6779
 e: info@planitdesign.co.uk
 w: www.planitdesign.co.uk

Planit Design (NE) Ltd
 29 The Rise, Dunes Hill
 Newcastle, NE20 3LH
 t: 0945 504 3177
 e: info@planitdesign.co.uk
 w: www.planitdesign.co.uk