



Existing Site Plan





Proposed Site Plan

NOTE:
BOUNDARY TREATMENT
 Type 1 Low Level Brick Wall with Hedge approx. 1800mm
 Type 2 Brick Wall (1800mm approx)
 Type 3 Chase Boarded Fence (1800mm approx)

TREES WITHIN 12m:
 No known trees within 12m of the site

GENERAL:
 All drawings / plans are to be read in conjunction with attached specification
 All dimensions are to be checked by the building contractor prior to the commencement of work and any discrepancies referred back to Plait Design NE Ltd
 Copyright of these plans remains under the ownership of Plait Design NE Ltd

REVISIONS:
 Rev A / 26.08.15 / DC / Planning amendment

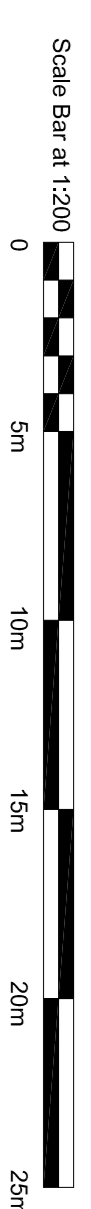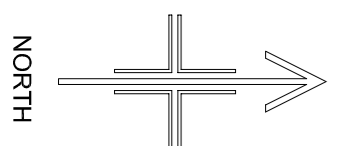

DRW. TITLE: Site Plan	PROJECT: Garden Room Extensions	RIBA
DRAWN BY: DC	CLIENT: Mr. L. Cullen	RICS
DATE: July 2015	PROJECT ADDRESS: 37 Sunnyside Drive South Shields	Plait
DRW No: STC/M/01	CLIENT: Mr. L. Cullen	Plait
REV: A	SCALE: 1:200	PAPER: A1
Plait Design (NE) Ltd 29 The Vale, Dunes Hill Newcastle, NE20 6LH t: 0191 523 6779 e: info@plaitdesign.co.uk w: www.plaitdesign.co.uk		Plait Design (NE) Ltd The Village Studio, 14 The Village Tyne, SR2 0AQ t: 0191 523 6779 e: info@plaitdesign.co.uk w: www.plaitdesign.co.uk

CONCEPT