



EXISTING GROUND FLOOR PLAN

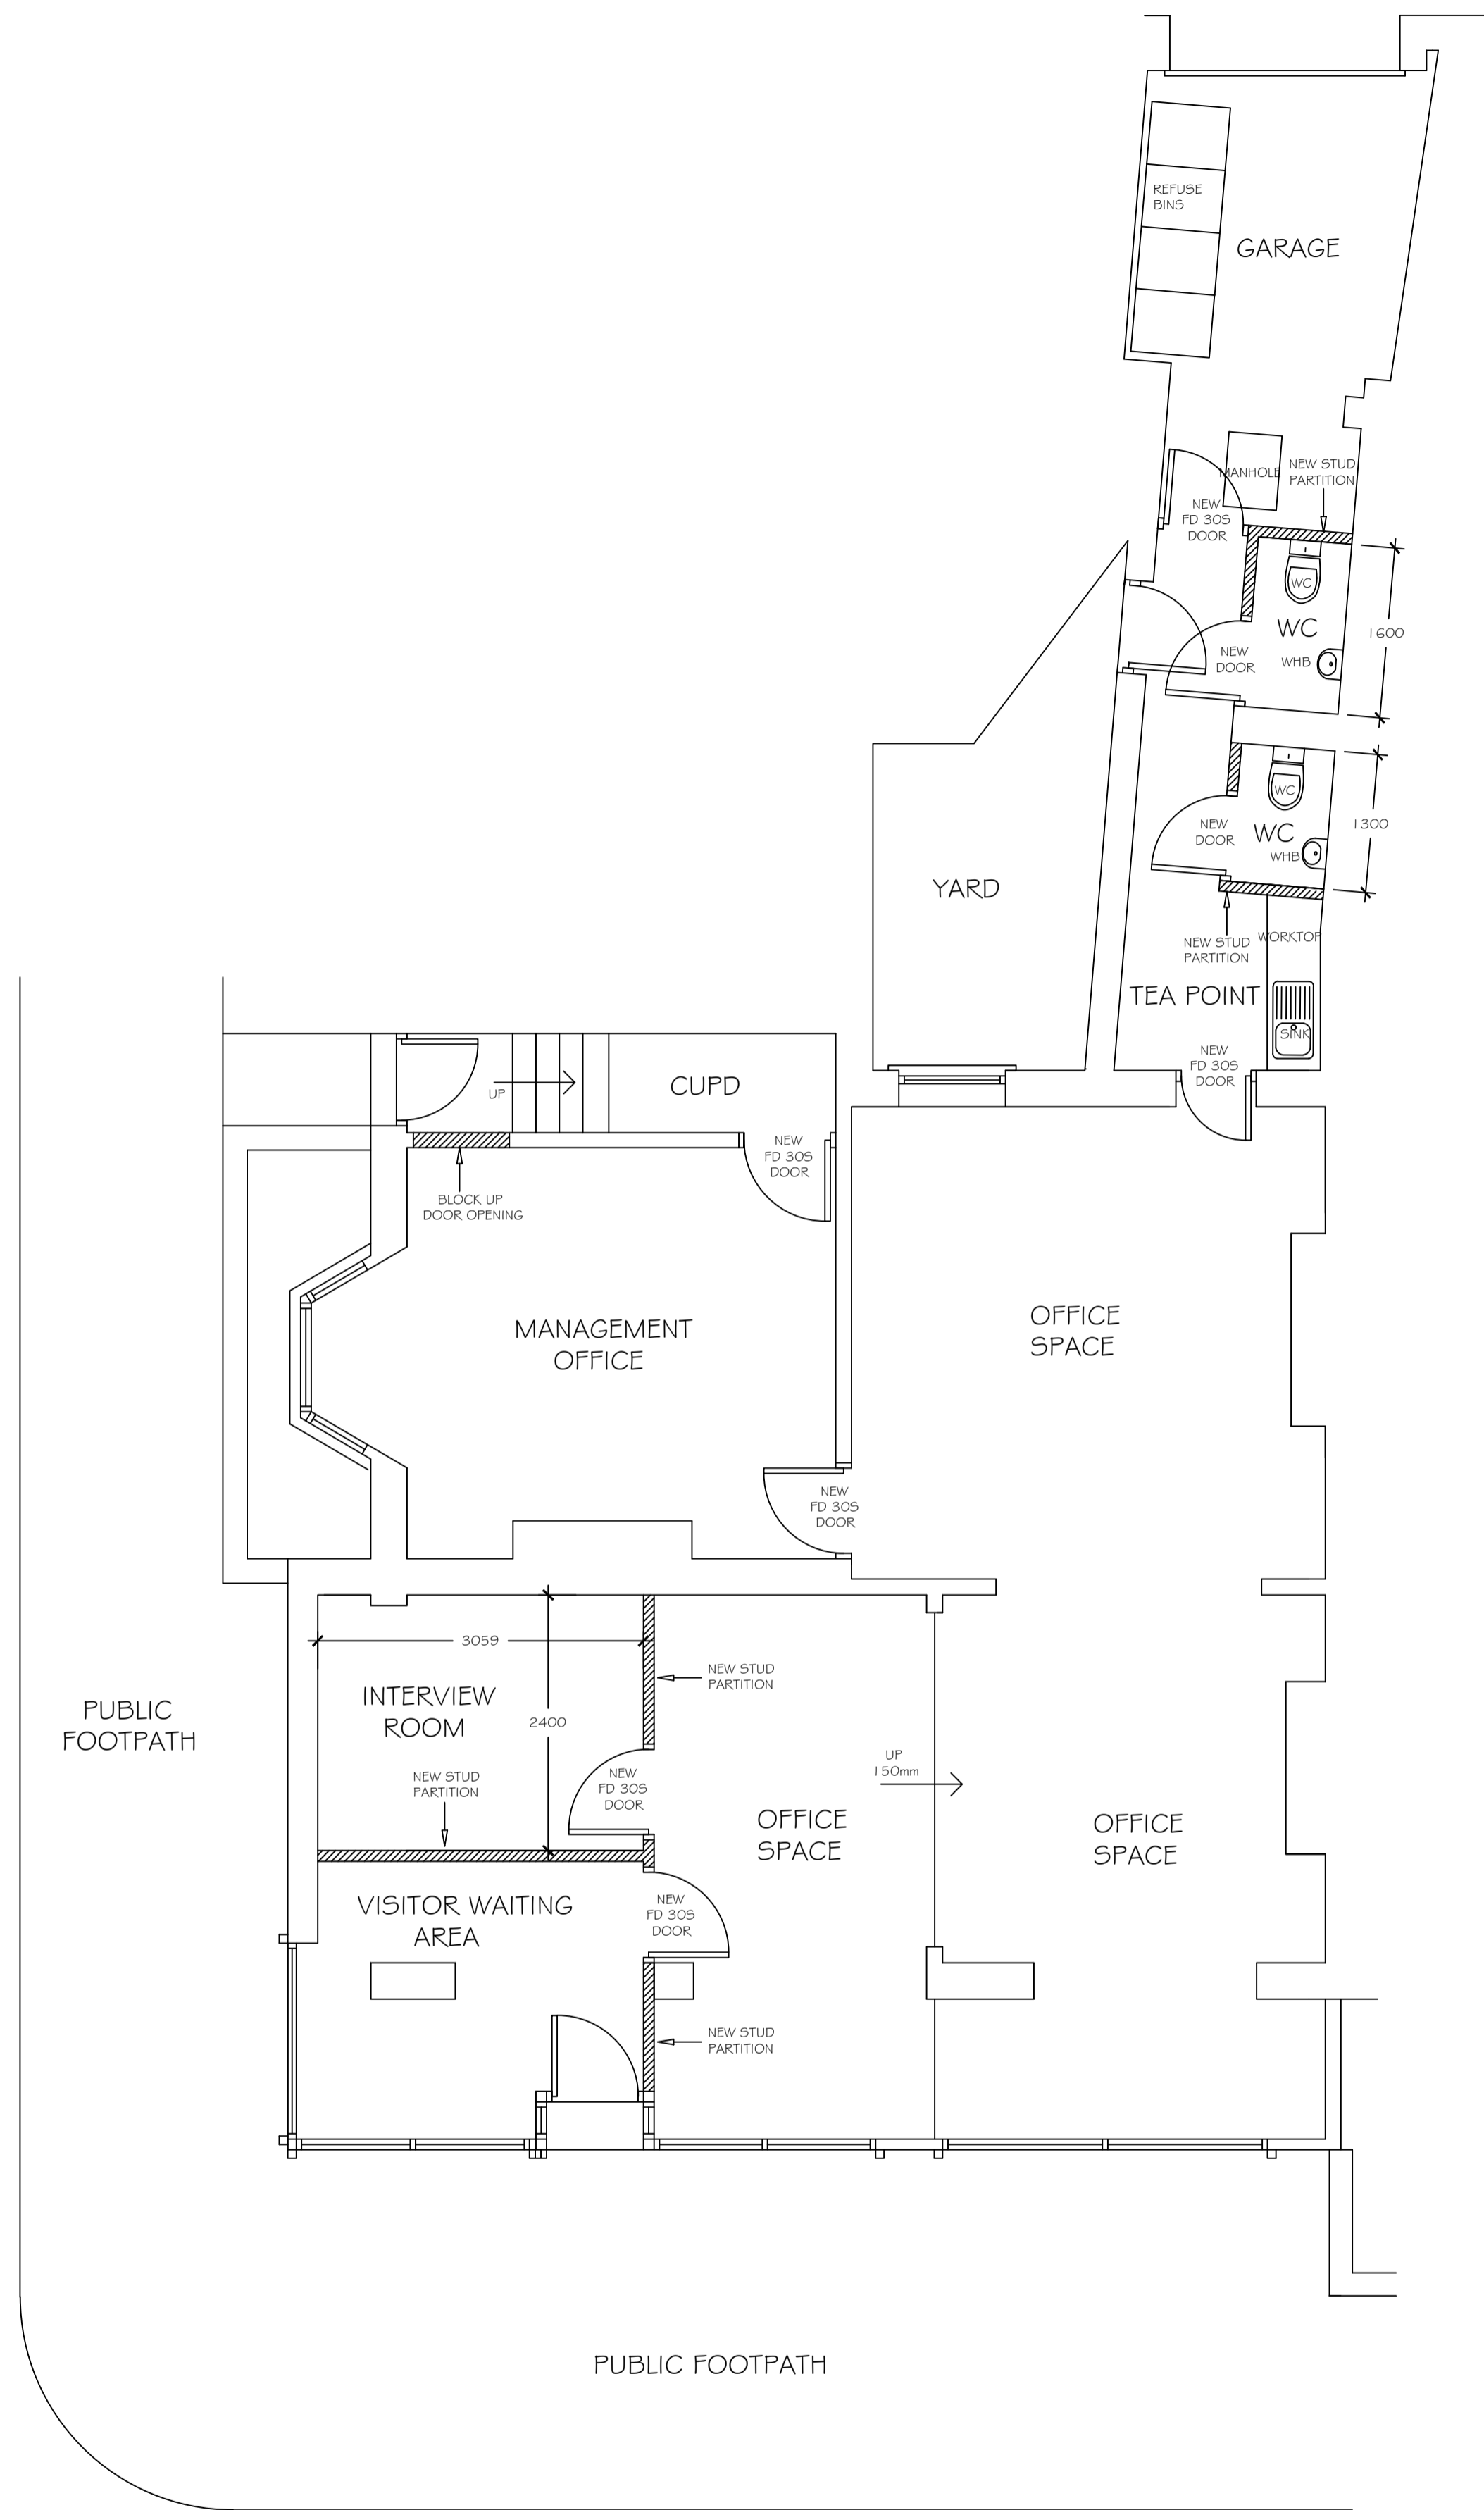

PROPOSED GROUND FLOOR PLAN

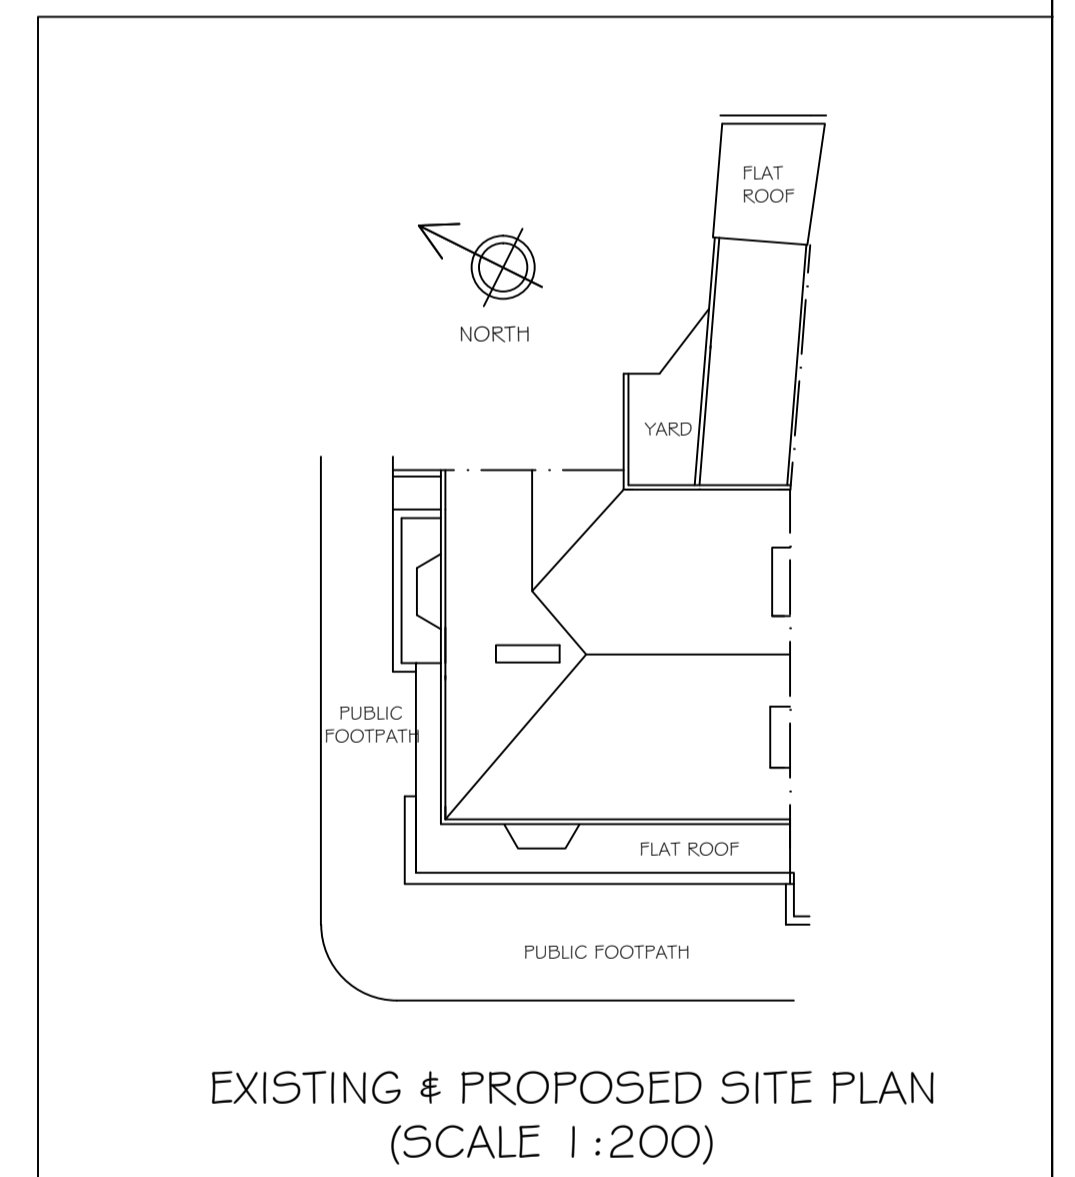

REVISION	DESCRIPTION	DRAWN BY	DATE

KB design
Architectural Services

SUITE 3,
TOWN HALL CHAMBERS,
7 BEACH ROAD,
SOUTH SHIELDS,
TYNE & WEAR,
NE33 2QA.
TEL : 0191 4566983
Email : mail@kbdesign.org.uk

TITLE
PROPOSED CHANGE OF USE FROM SHOP INTO OFFICES
116 BARING STREET SOUTH SHIELDS
EXISTING & PROPOSED PLANS

SCALE 1:50 & 1:200	DATE 24.07.2015	DRAWN BY K.BUTLER
PROJECT No 0395	DRAWING No 2197	Revision -

THIS DRAWING AND/OR SPECIFICATION IS THE SOLE PROPERTY AND COPYRIGHT OF KB DESIGN AND MAY NOT BE DISCLOSED TO ANY THIRD PARTY OR REPRODUCED IN WHOLE OR IN PART WITHOUT THE PRIOR CONSENT OF AN AUTHORISED REPRESENTATIVE OF KB DESIGN.