






Proposed Front Elevation

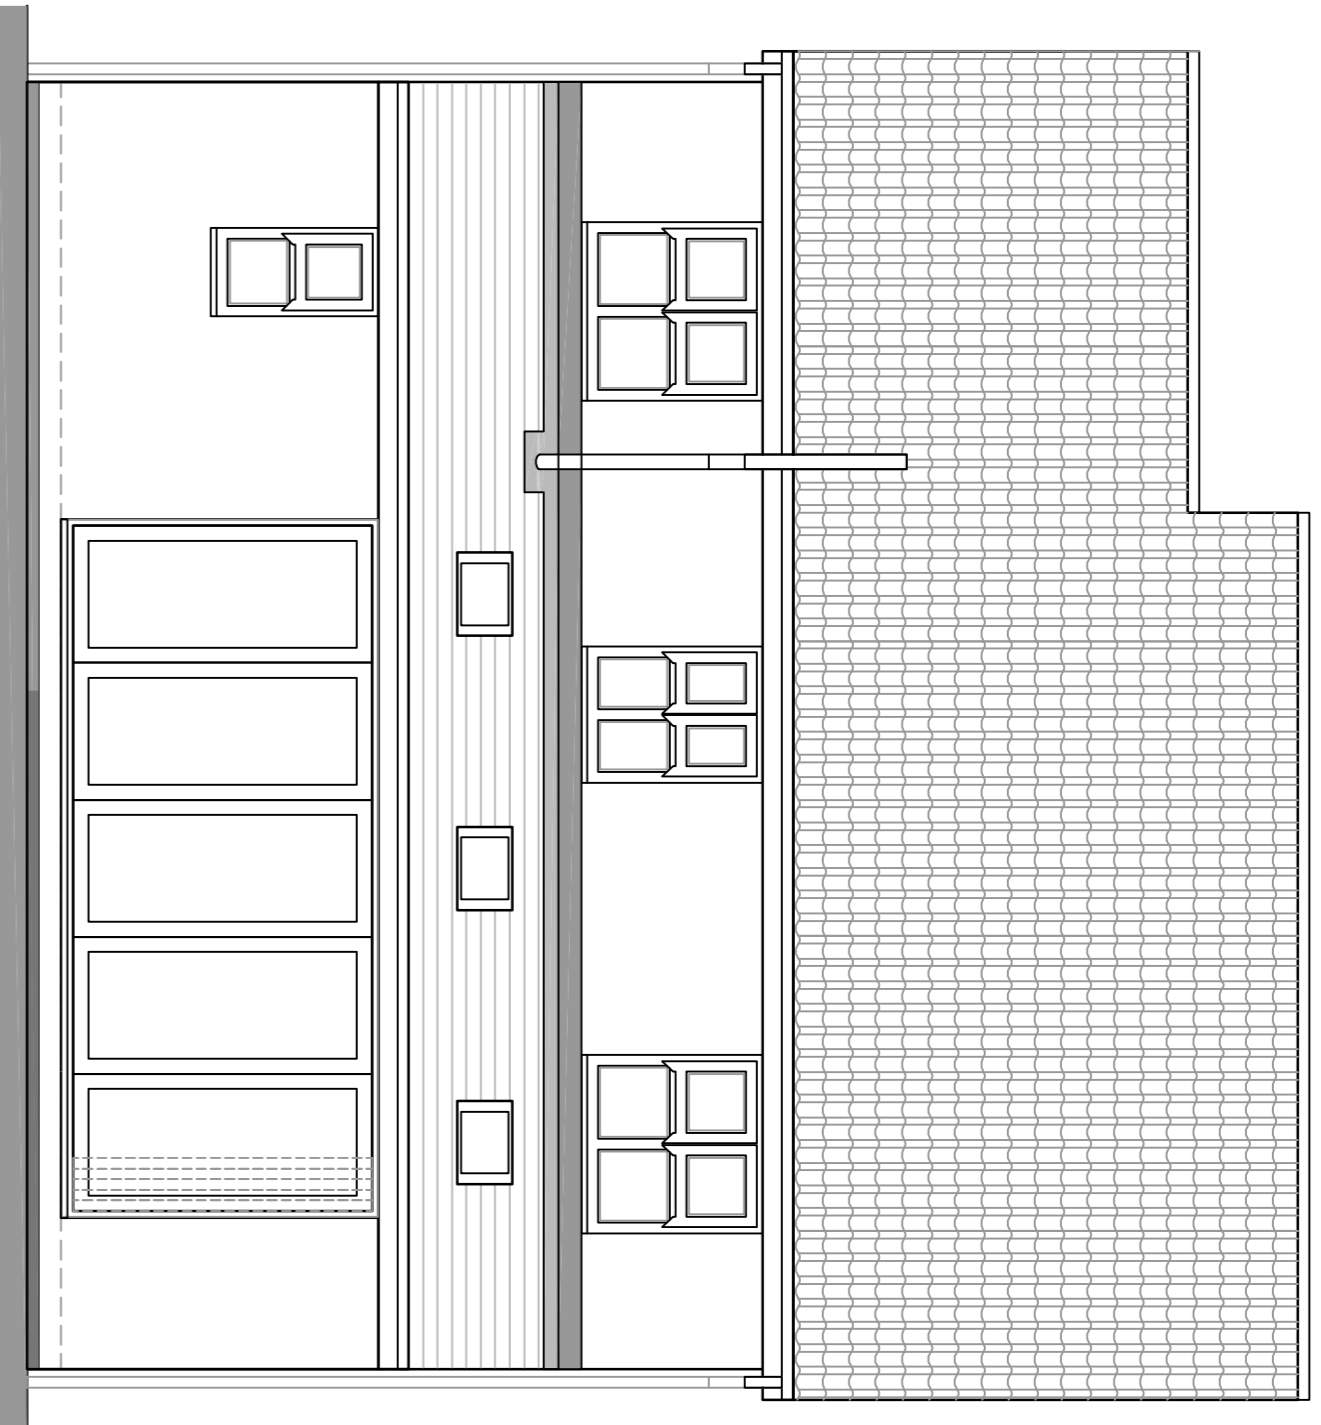


Proposed Rear Elevation

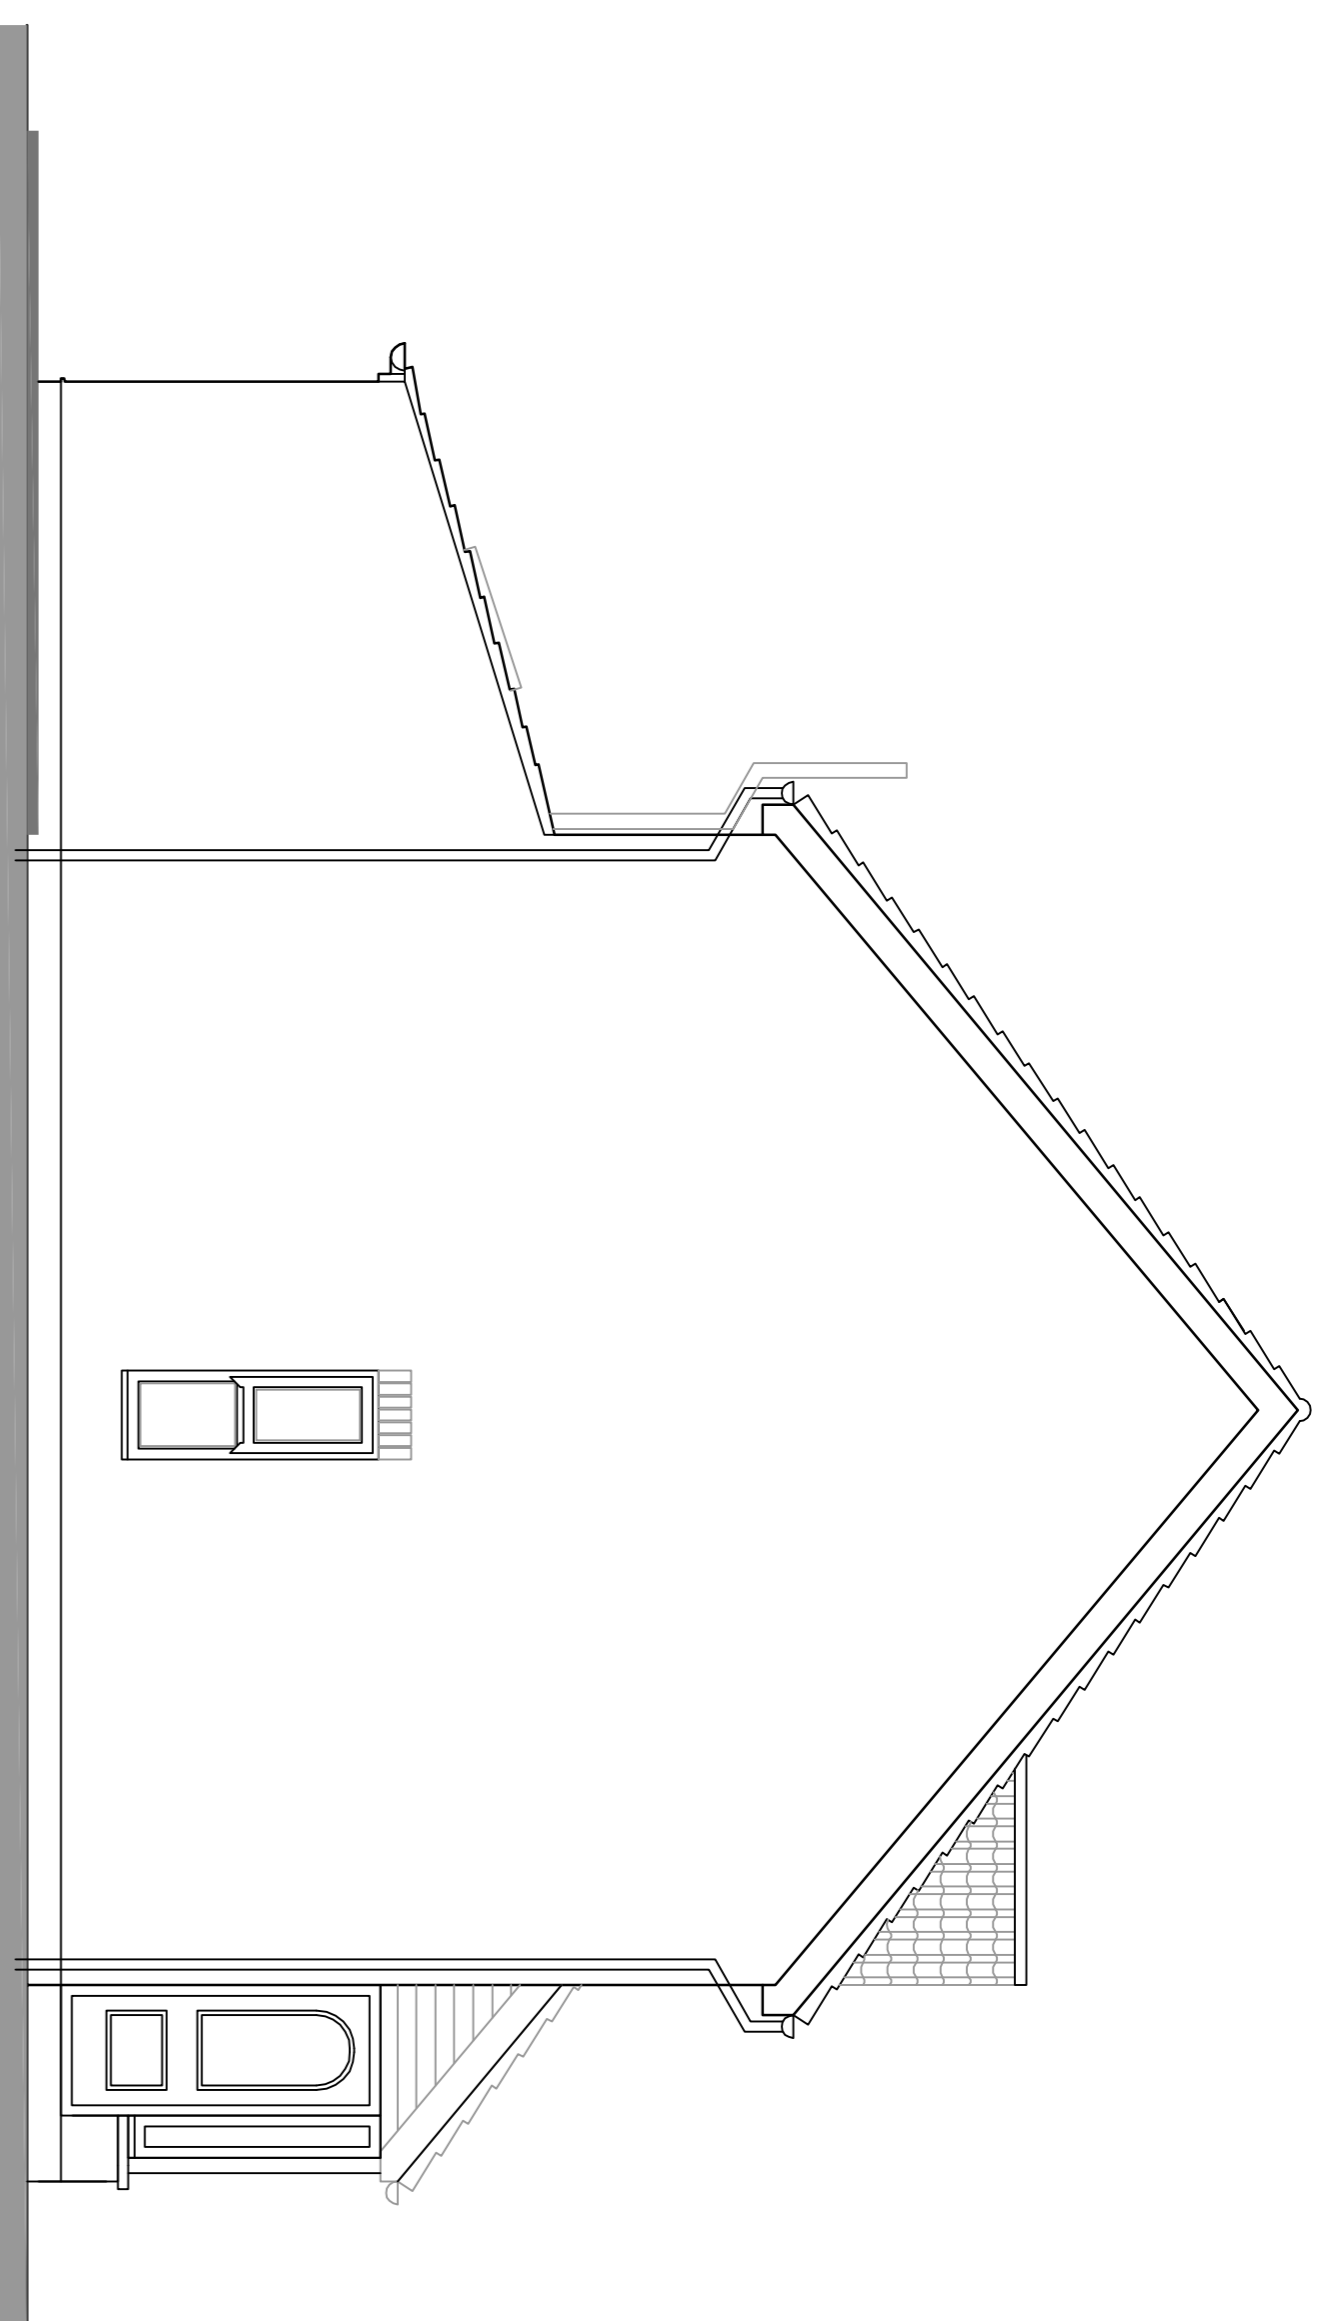


Proposed Side Elevation

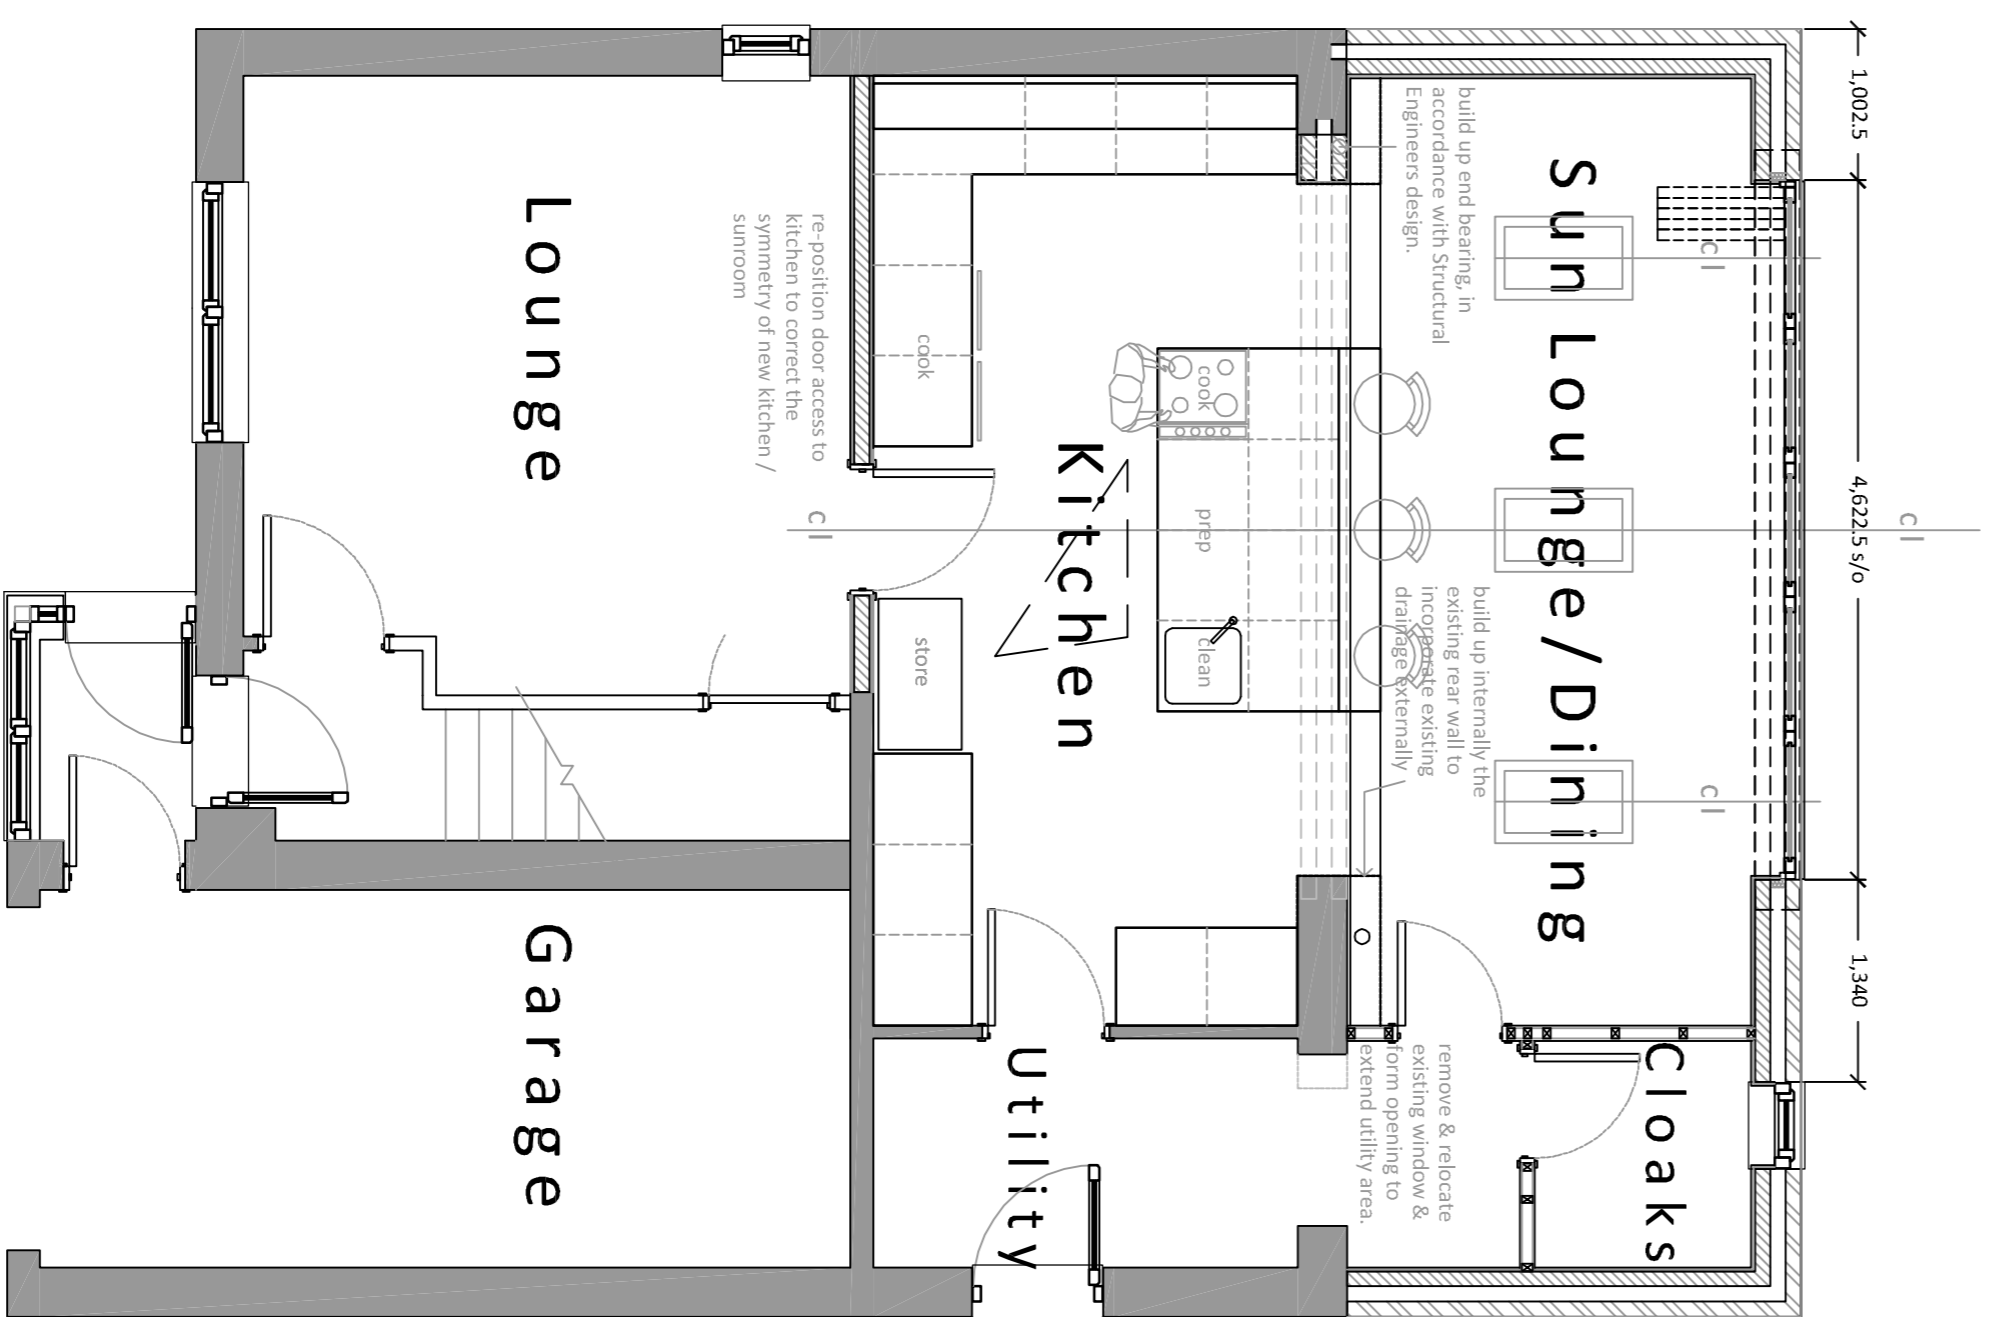


Proposed Ground Floor Plan

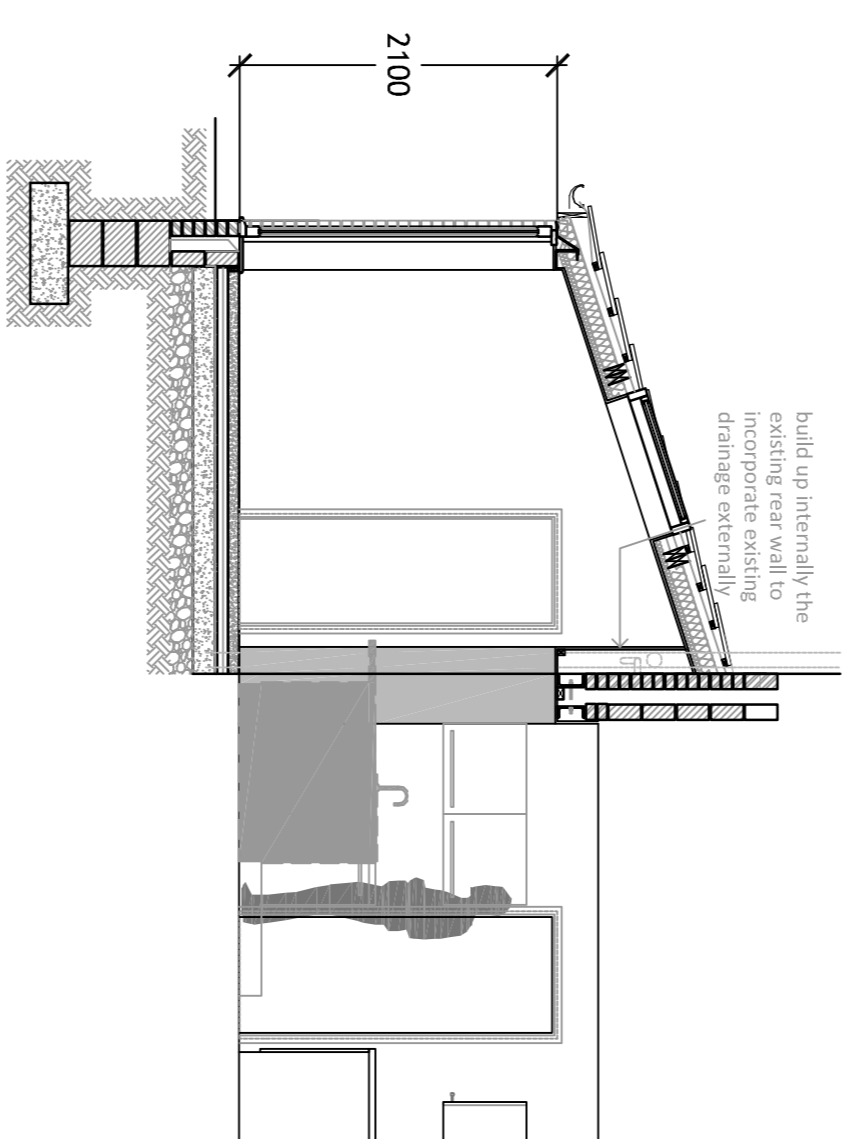

Proposed Section

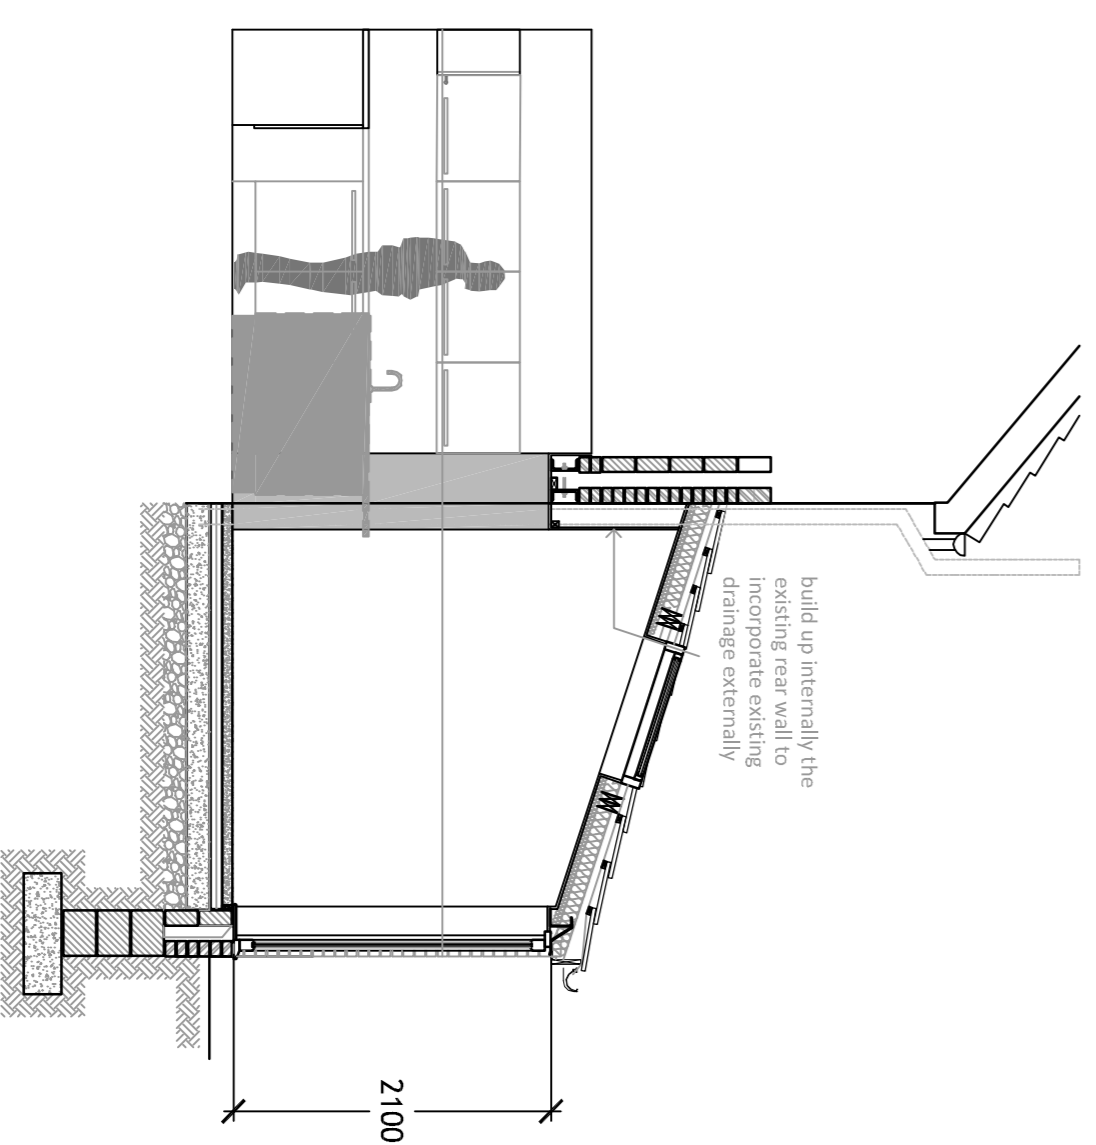

Proposed Section

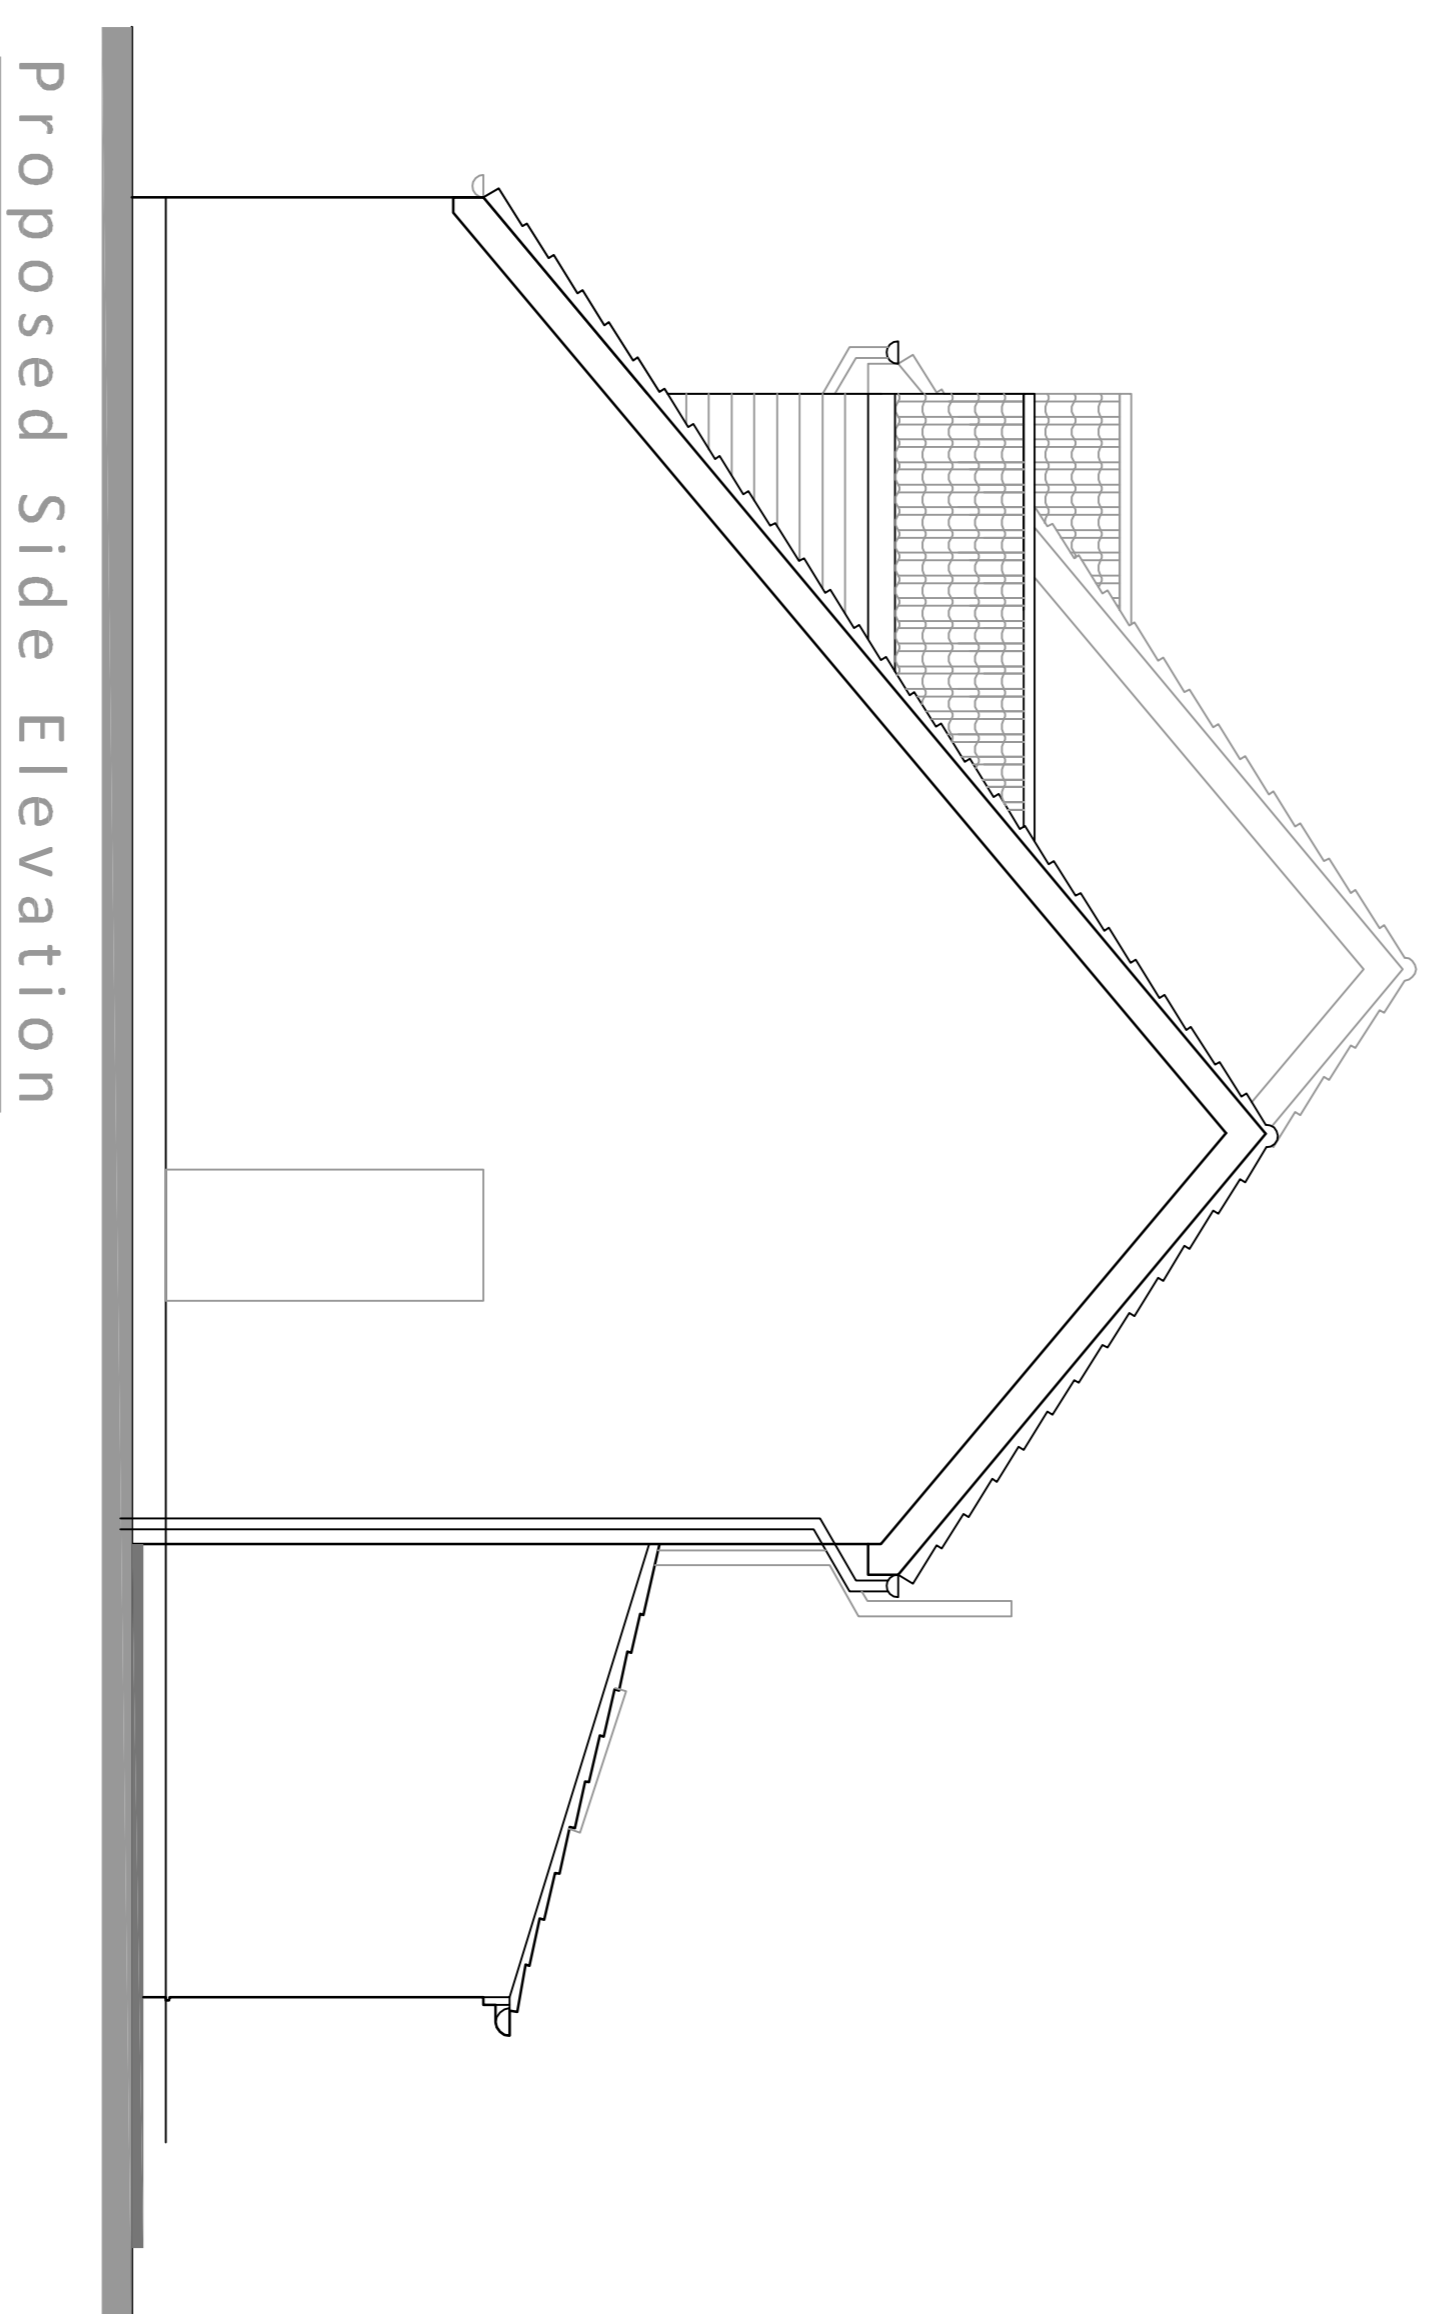

Proposed Side Elevation

Client: Sarah Taylor	Client Email: s.t.taylor@blueyonder.co.uk	Tel: 07789406889	Date: 26.06.15	Scale: 1:50
Address: Application Address - 34 Calf Close Drive, Jarrow, Tyne & Wear, NE32 4SW				
Proposed Rear Extension			Rev: 02A	
Proposed Plans & Elevations				