



PROPOSED NEIGHBOURING BOUNDARY ELEVATION SOUTH EAST

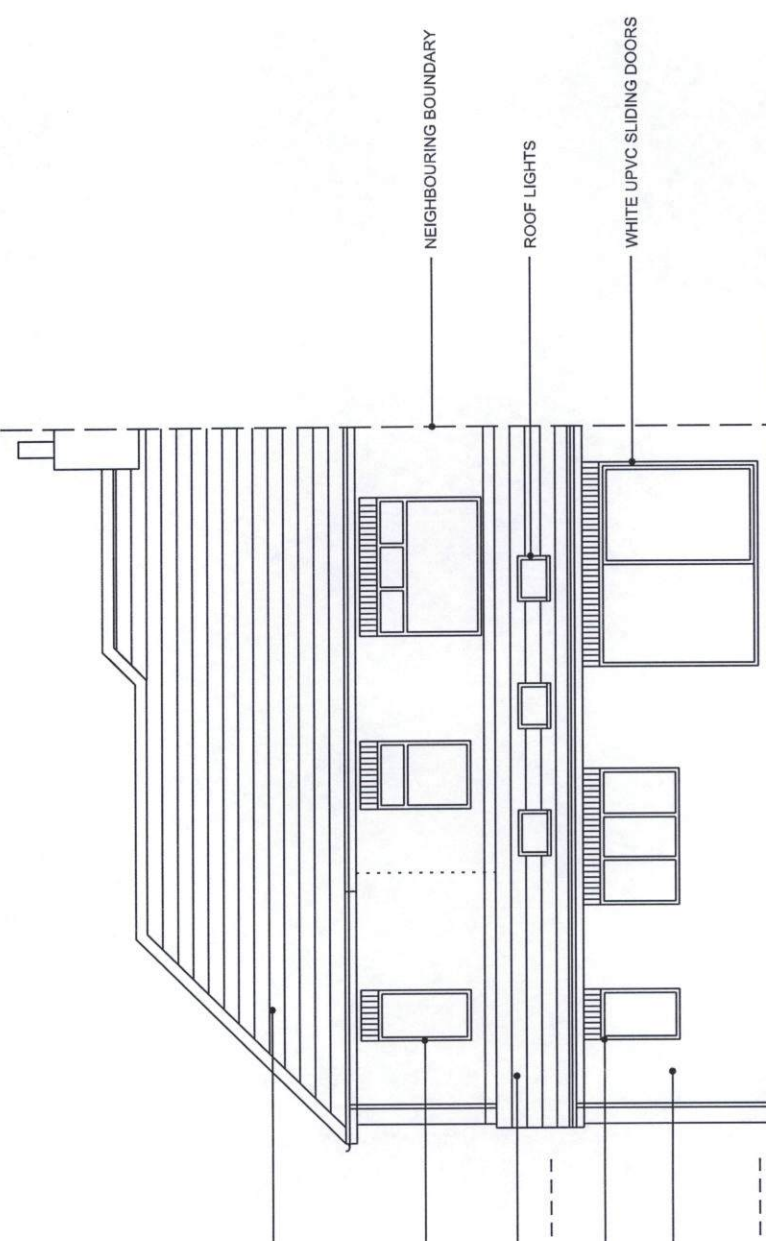

PROPOSED REAR ELEVATION SOUTH WEST

- CLAY ROOF TILES TO MATCH EXISTING (APPLIES THROUGHOUT)
- WHITE UPVC WINDOWS TO MATCH EXISTING (APPLIES THROUGHOUT)
- CLAY ROOF TILES TO MATCH EXISTING (APPLIES THROUGHOUT)
- WHITE UPVC WINDOWS TO MATCH EXISTING (APPLIES THROUGHOUT)
- RED FACING BRICKWORK TO MATCH EXISTING (APPLIES THROUGHOUT)
- NEIGHBOURING BOUNDARY
- ROOF LIGHTS
- WHITE UPVC SLIDING DOORS

ST0791 / 15 HILL

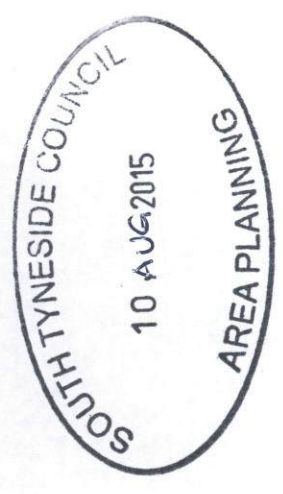

CLIENT MR A PARKER	STAGE PLANNING	SCALE 1:100 @ A3	REVISION	NORTH	NOT TO BE SCALED. ALL DIMENSIONS TO BE CHECKED ON SITE
PROJECT 11 NELSON AVENUE, SOUTH SHIELDS	PROJ PROPOSED ELEVATIONS	DATE JUL 15	REVISION	DATE AND DESCRIPTION	50MM
		DRAWING NUMBER 0004			