



ST/0823/15/HFUL

SOUTH TYNESIDE COUNCIL
11 JAN 2016
AREA PLANNING

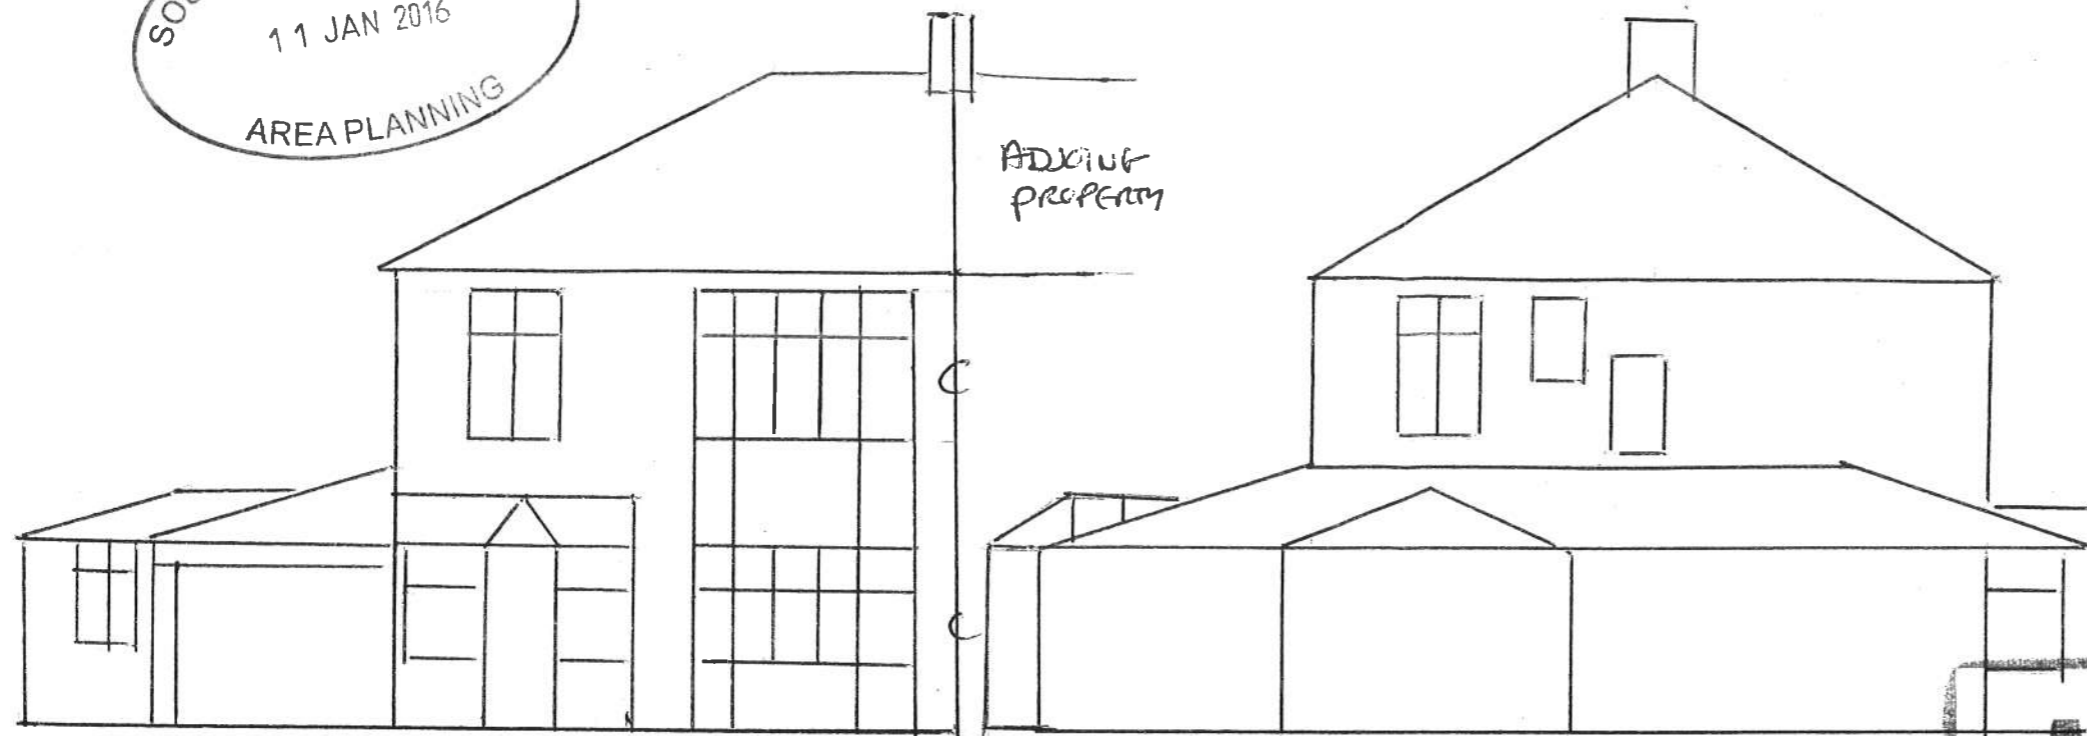

EXISTING FRONT ELEVATION

EXISTING SIDE ELEVATION

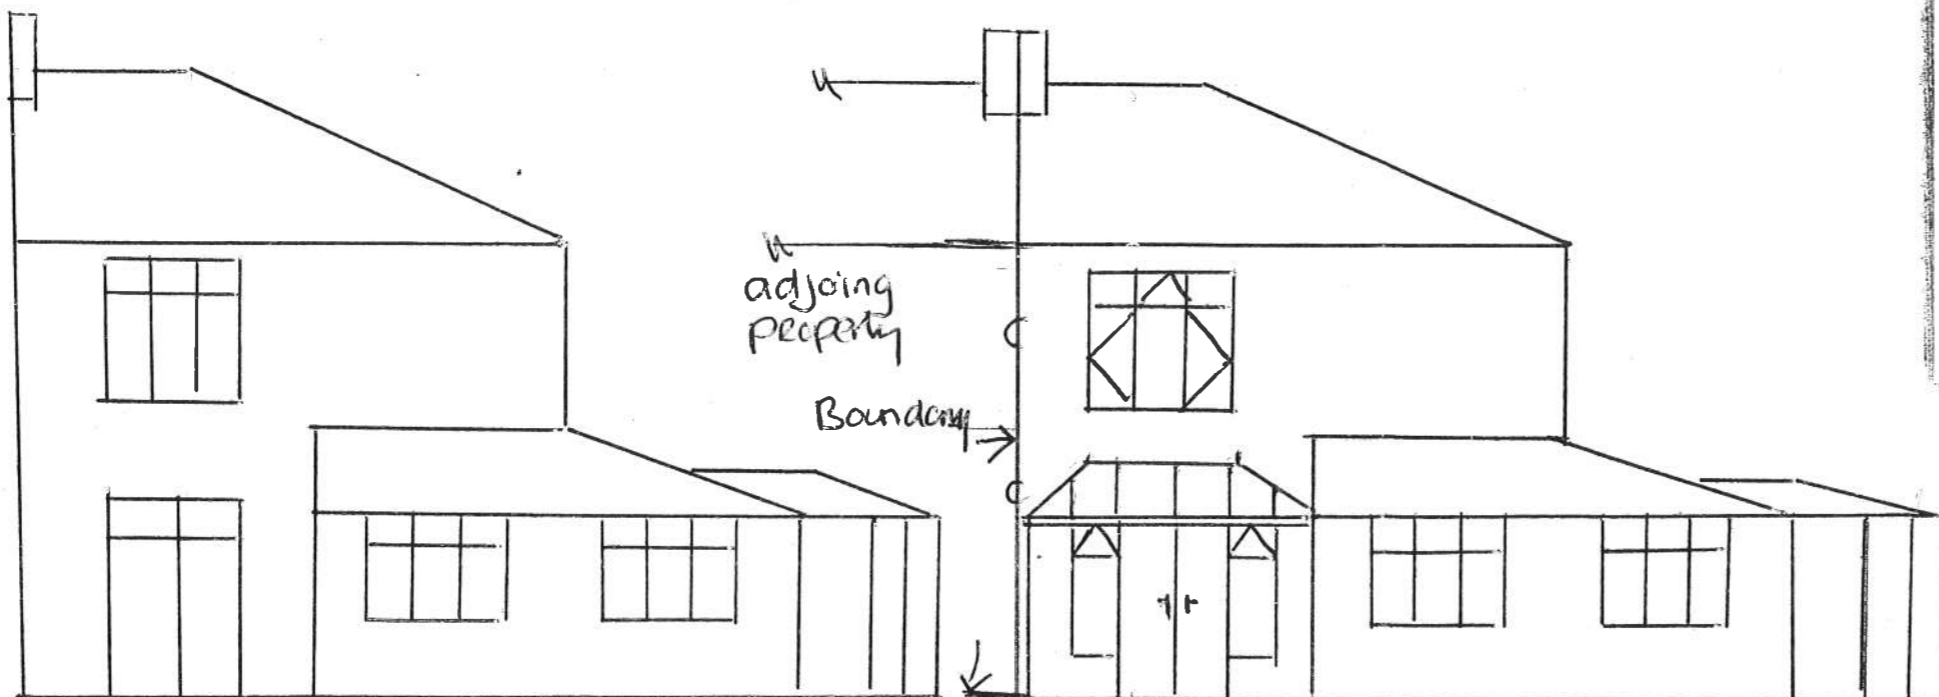


EXISTING REAR ELEVATION


PROPOSED REAR ELEVATION

- Ground level same height as adjoining neighbour
- wall to adjoining neighbours Brick

- All Brickwork and Glazing to match existing.
- Glass to roof to be self cleaning smart glass
- windows and doors white uPVC & Patent

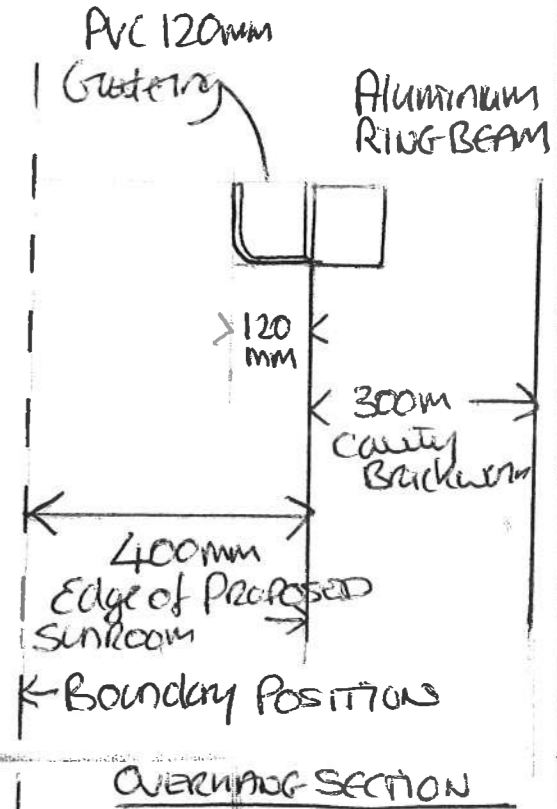


OVERHUNG SECTION

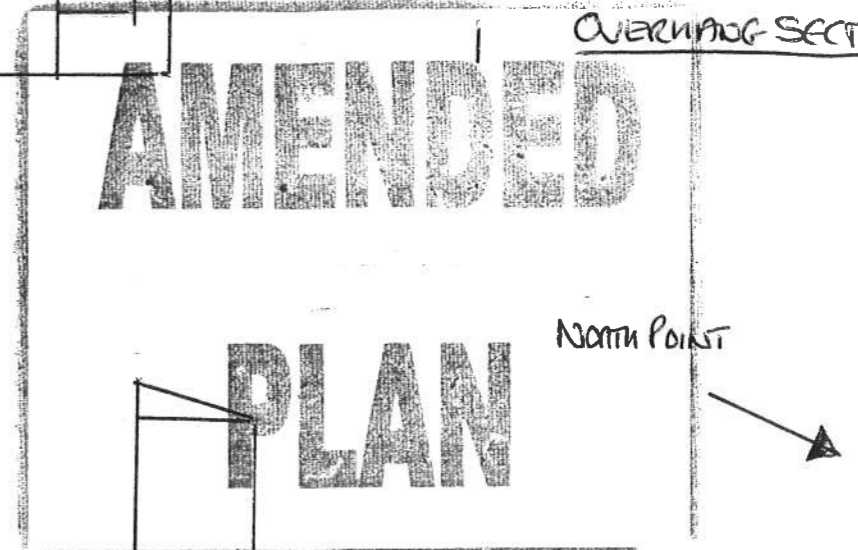

AMENDED

PLAN

NORTH POINT

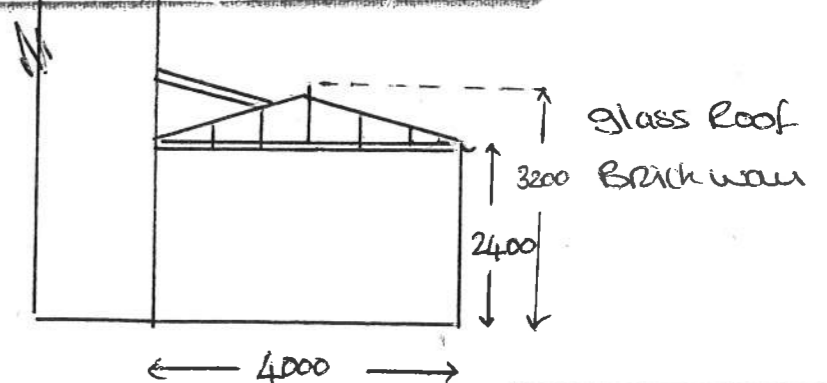

PROPOSED SIDE ELEVATION

69 SUNGWARD ROAD
SOUTH SHIELDS
NE34 6LY
PROPOSED SUNROOM
DRAWING 2/2
SCALE 1:100