



ST/0823/1S/HFUL

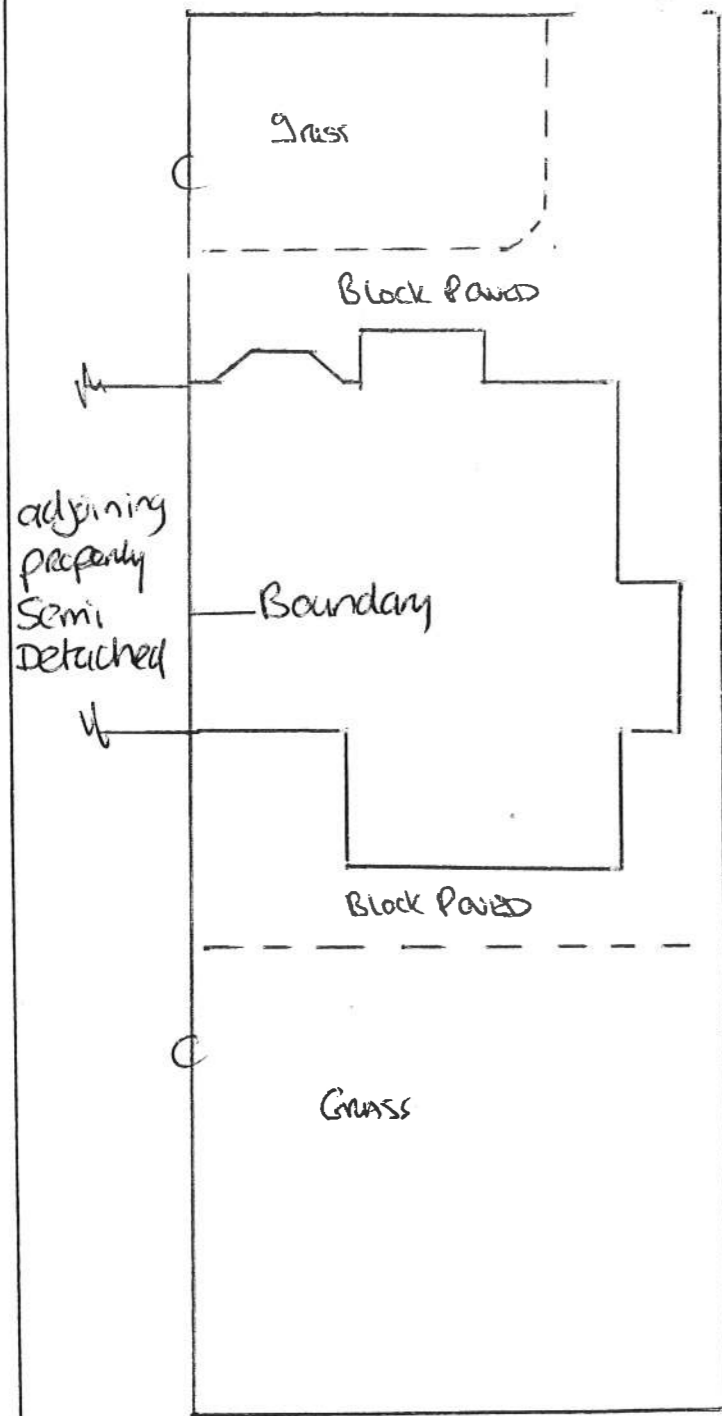


EXISTING PLAN

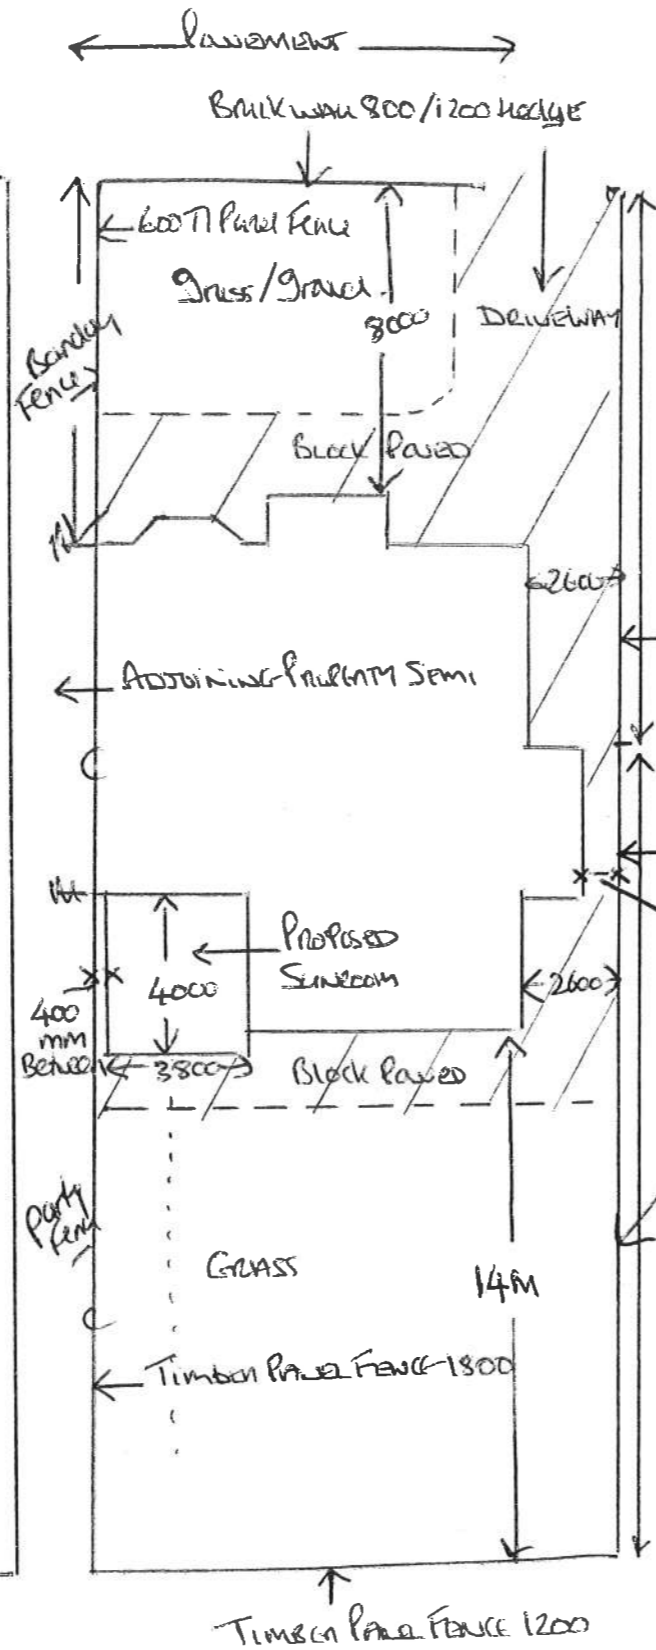


PROPOSED PLAN


Adjoining property

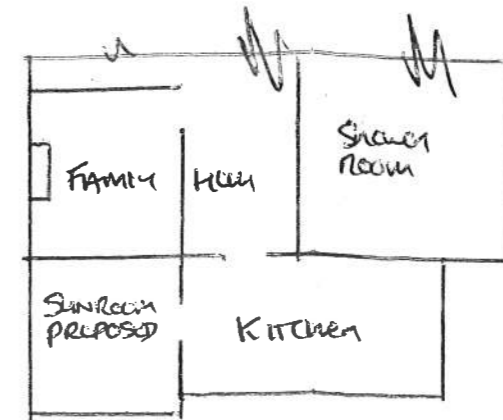

PROPOSED FLOOR PLAN

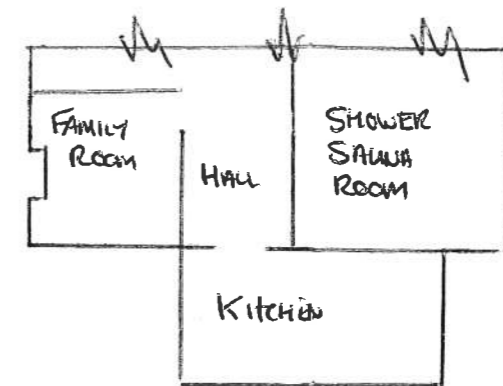

EXISTING FLOOR PLAN

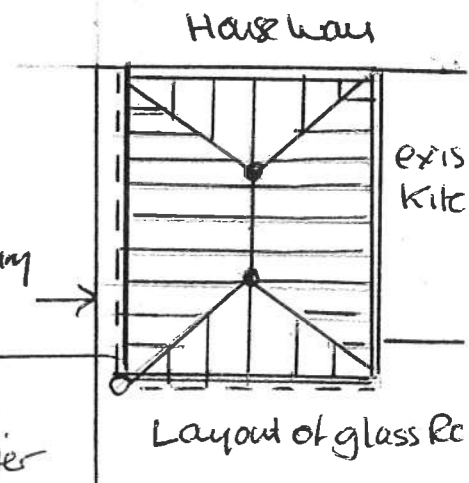

LAYOUT OF GLASS PC

AMENDED
NORTH POINT
PLAN

Overhang from gutter 120mm.

69 SUNDERLAND ROAD
SOUTH SHIELDS
NE34 6LY
DRAWING 1/2
PROPOSED SUNROOM

SCALE 1:200