




EXISTING FRONT ELEVATION

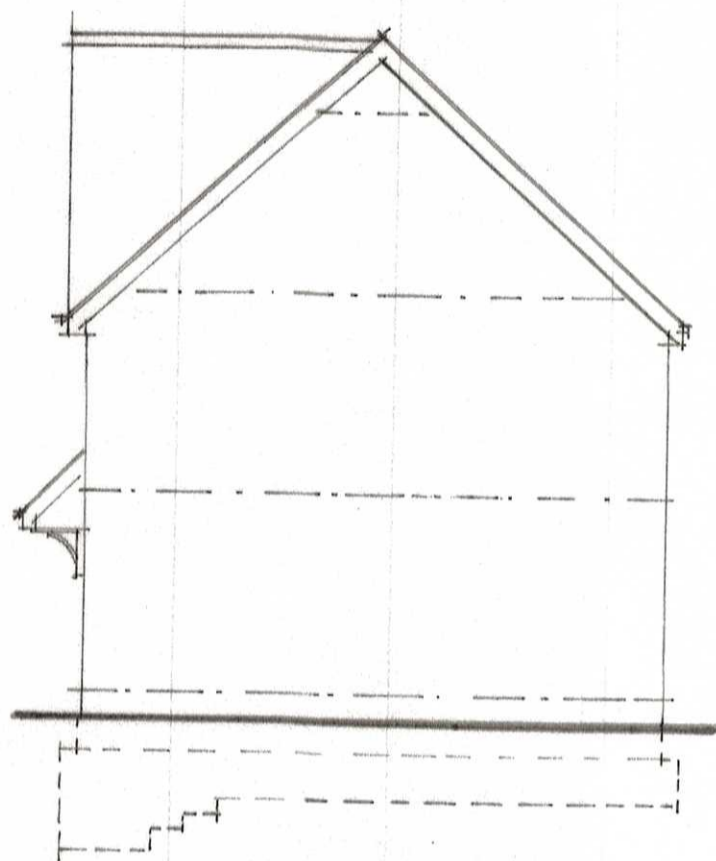


EXISTING SIDE ELEVATION

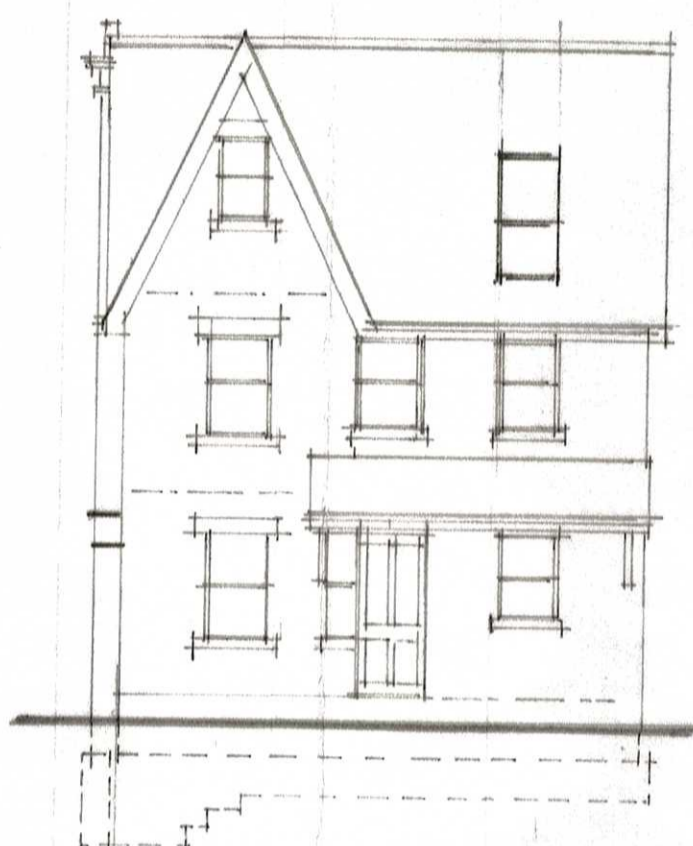

EXISTING FRONT ELEVATION

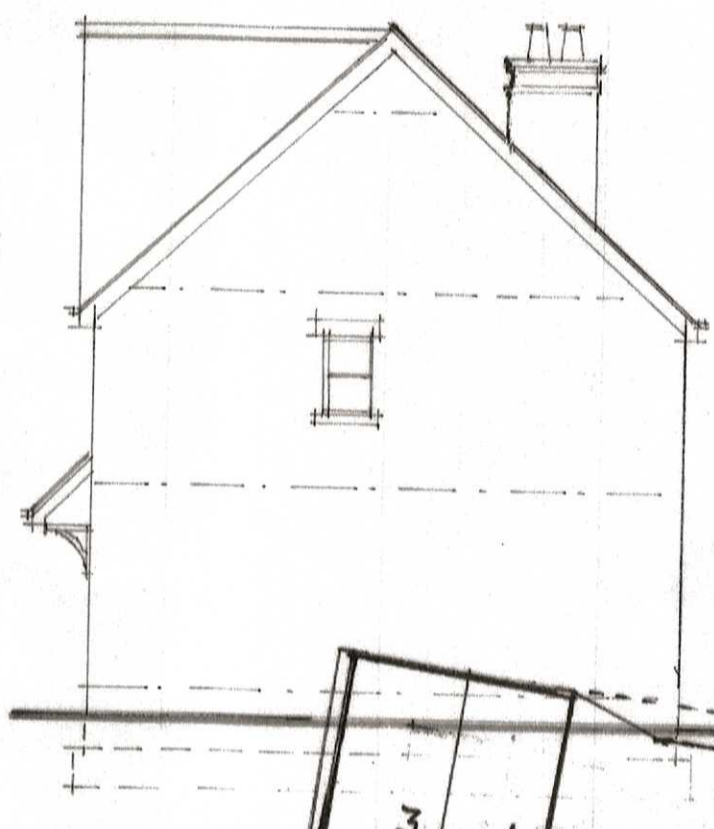


EXISTING SIDE ELEVATION

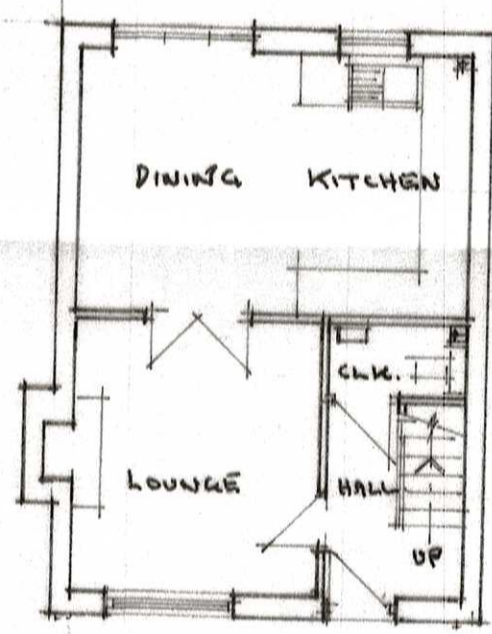


EXISTING GROUND FLOOR PLAN


PLOT 4

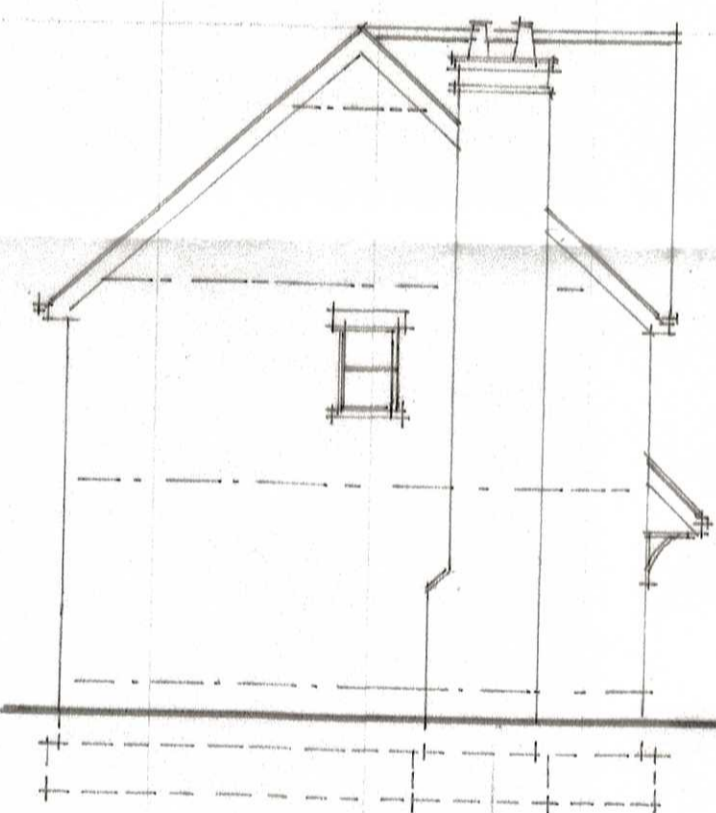

EXISTING SIDE ELEVATION

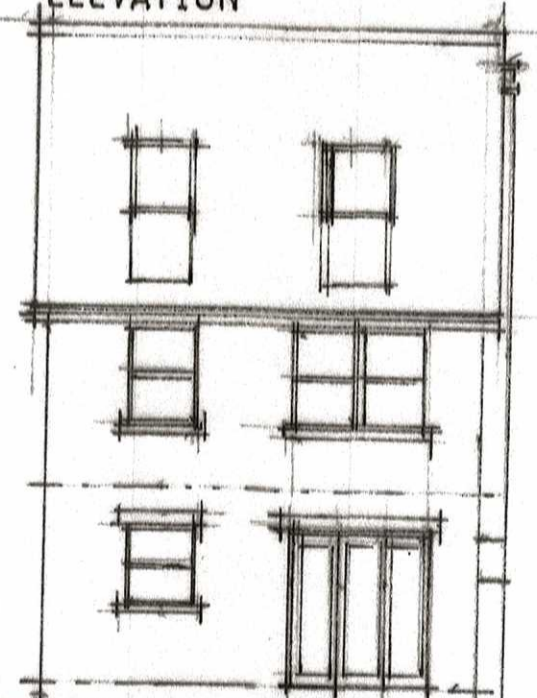


EXISTING REAR ELEVATION

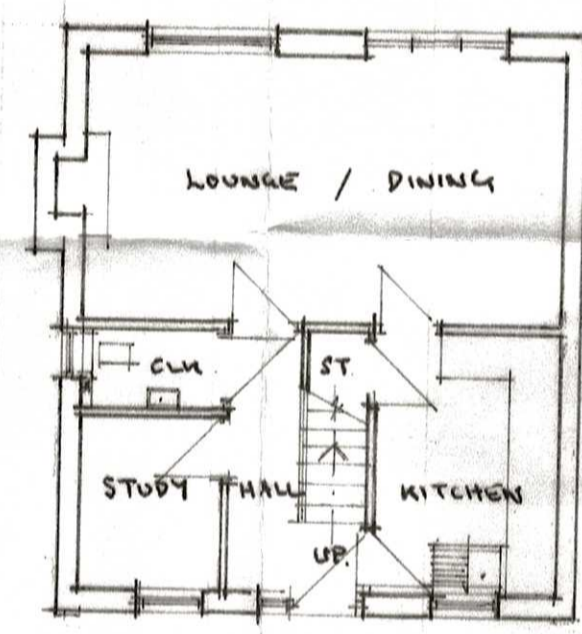


EXISTING GROUND FLOOR PLAN

PLOT 3

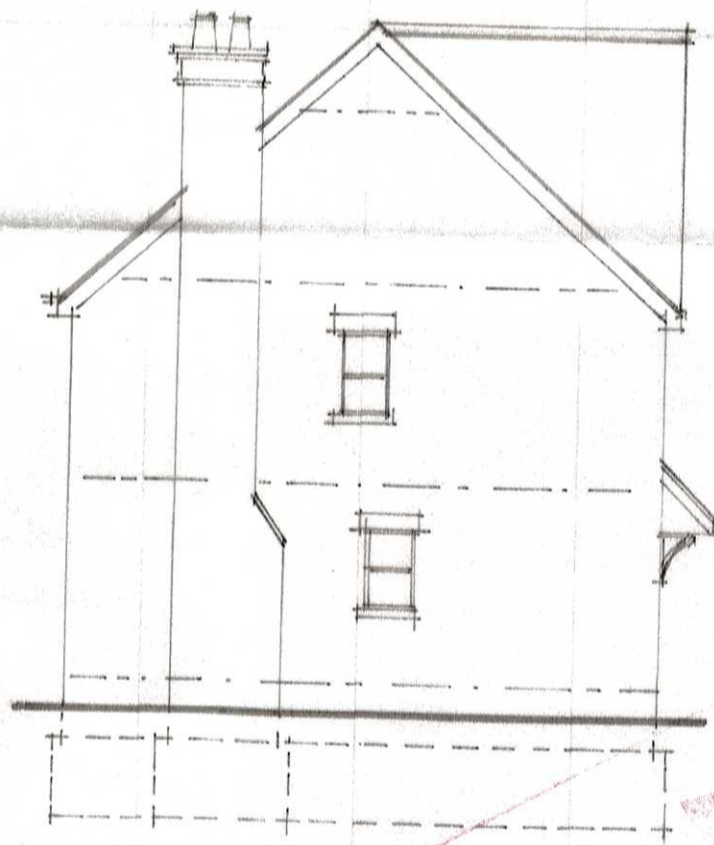


EXISTING SIDE ELEVATION

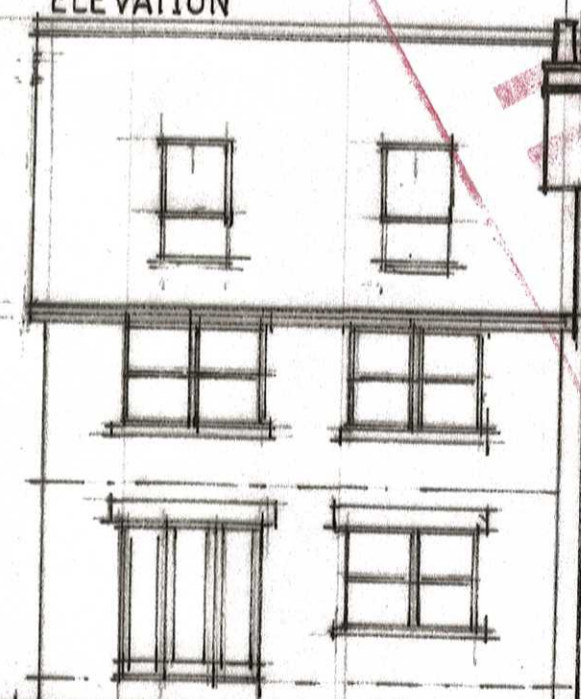

EXISTING REAR ELEVATION

Amendment E
Chimneys Added to Rear of Plot 3

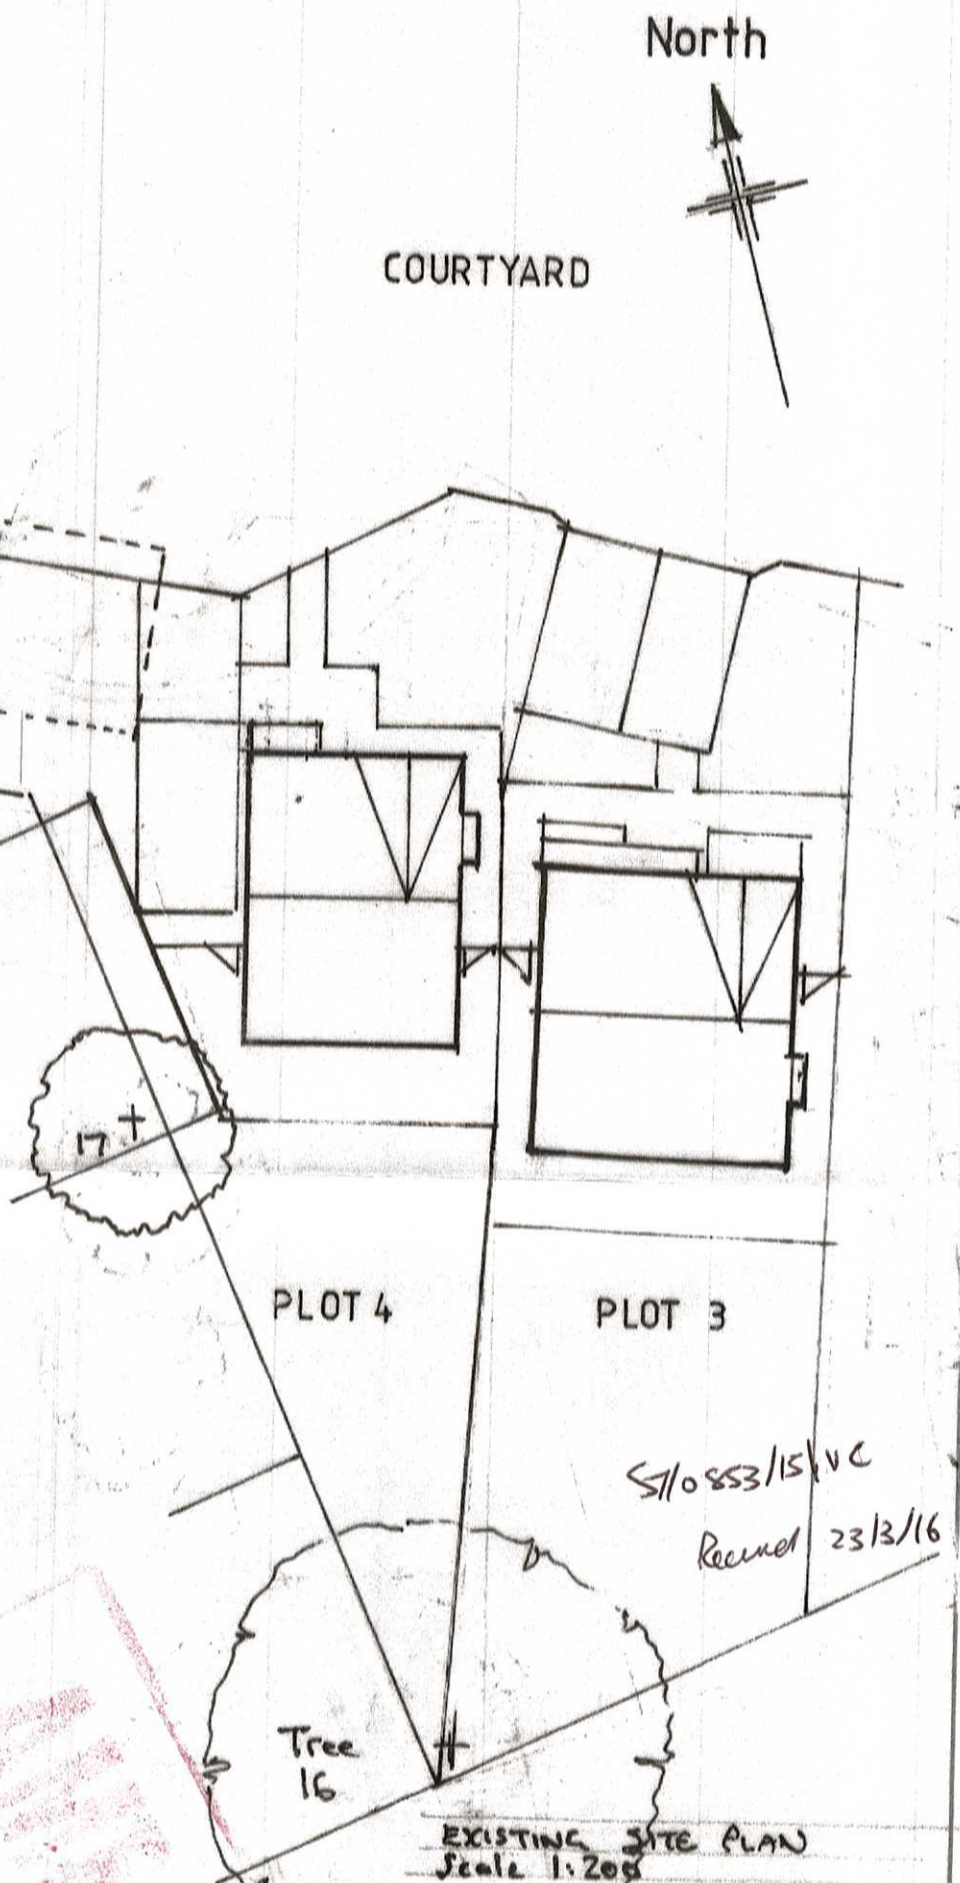

Amendment D amended to match recent Site Surveys by Owen Pugh & Map Surveying & Tech 27/01/2016
Amendment B Date 21/12/2015
Site Plan Amended to show location of Plots 3 & 4
Existing Site Plan Scale 1:200
AMENDMENTS
4/12/2015 Ex. Rear Elevations added to Plan.
C/5/01/2015 Bit of land not owned added on Plot 4.

J R BOLAM DESIGN 203, Browning Hill, Coxtree, Durham, DH6 4SA Tel. No. 0191 377 3690	
Housing Development at Belsfield Gardens Jarrow	
Porch Extensions to Plots 3 & 4 Plans & Elevations as Existing.	
Date 27/01/2016 E 23/03/2016	
Drawing No. 502-51	Scale 1:100