


White Barge Boards soffits to match Existing



PROPOSED FRONT ELEVATION

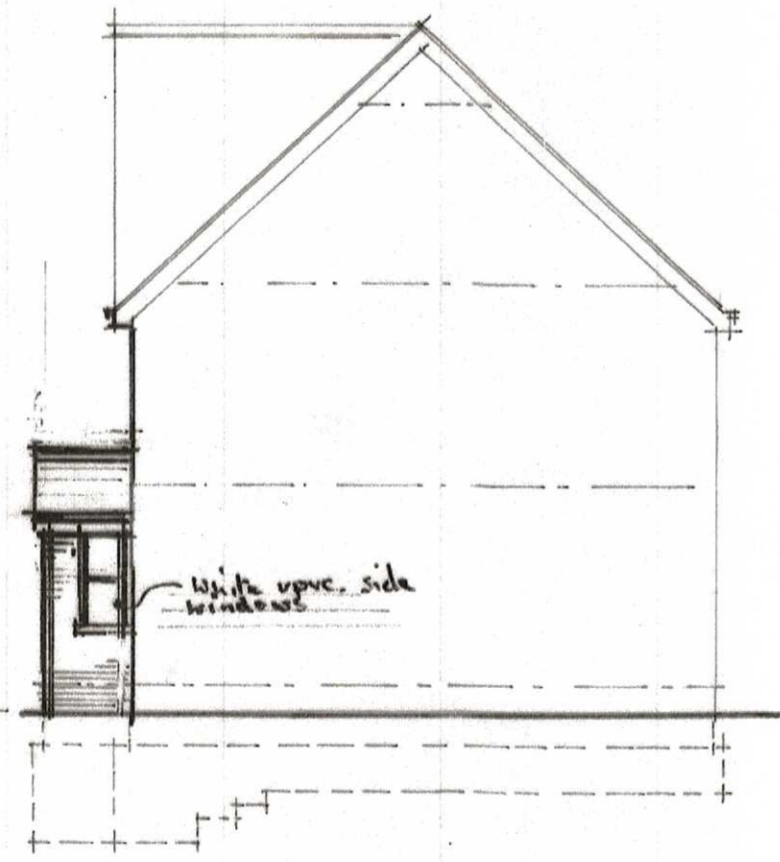


PROPOSED SIDE ELEVATION

White upvc side windows




PROPOSED FRONT ELEVATION


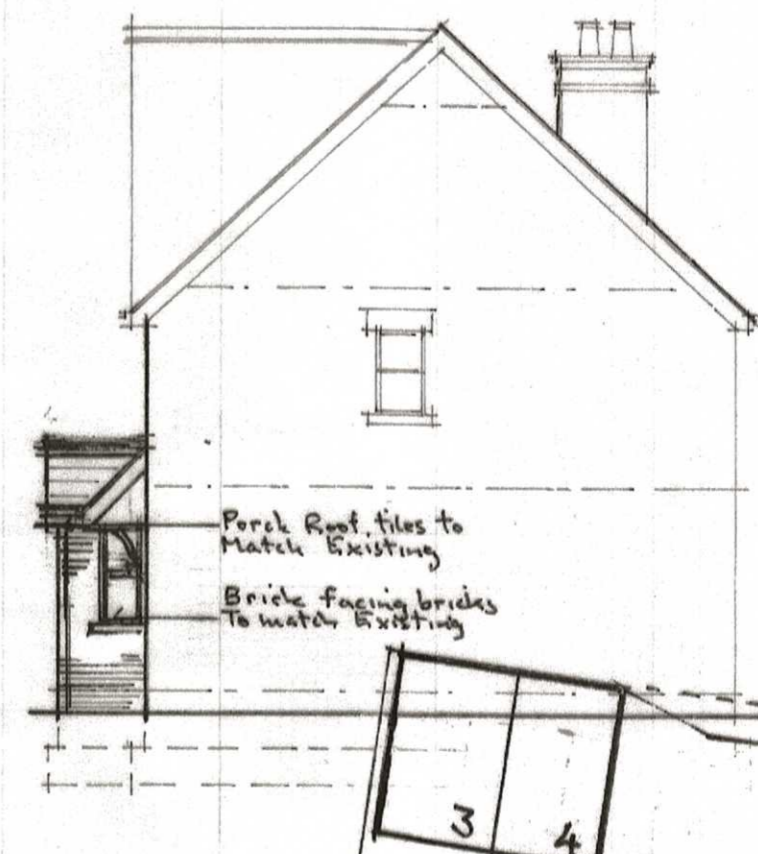


PROPOSED SIDE ELEVATION

Porch Roof tiles to match Existing  
Brick facing bricks to match Existing

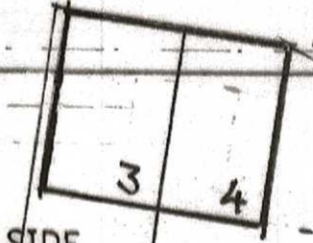


Corner of old garage base

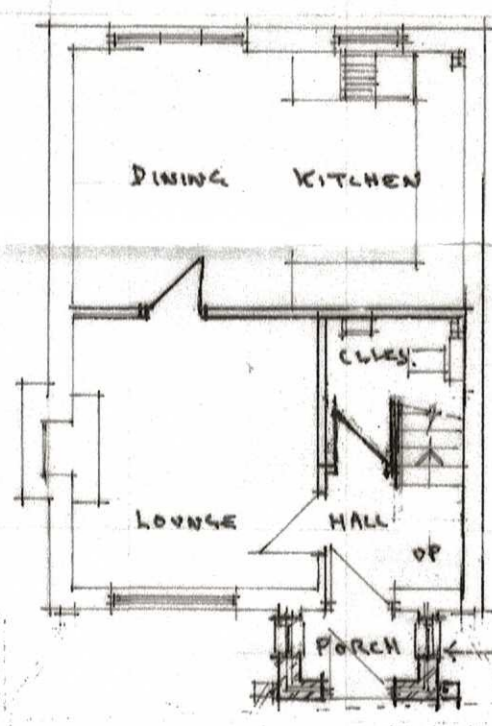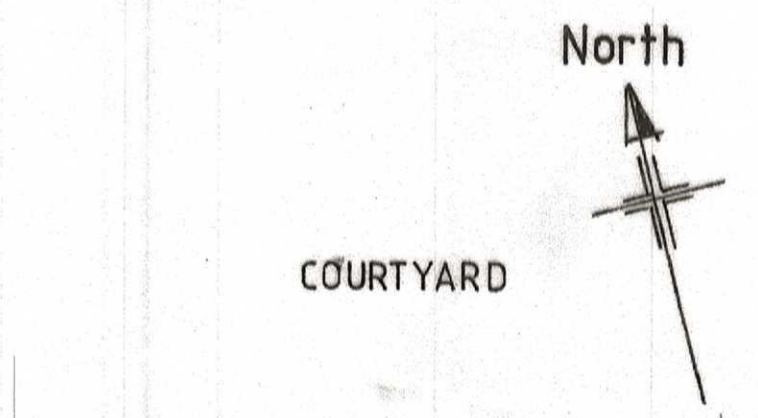

PROPOSED GROUND FLOOR PLAN


PLOT 4

Porch Extension 1125 deep 2100 wide

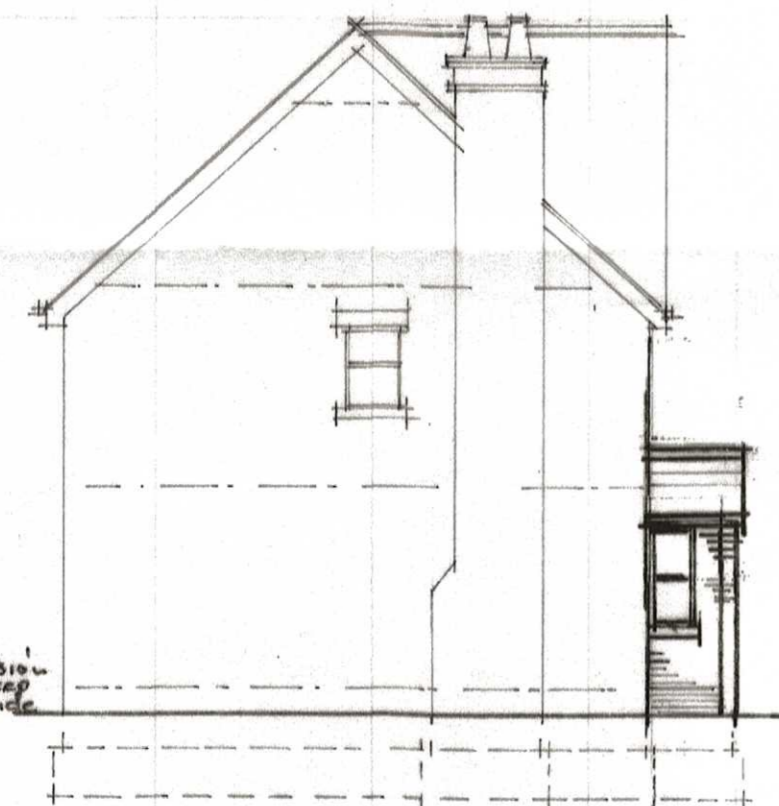

PROPOSED SIDE ELEVATION

PROPOSED REAR ELEVATION

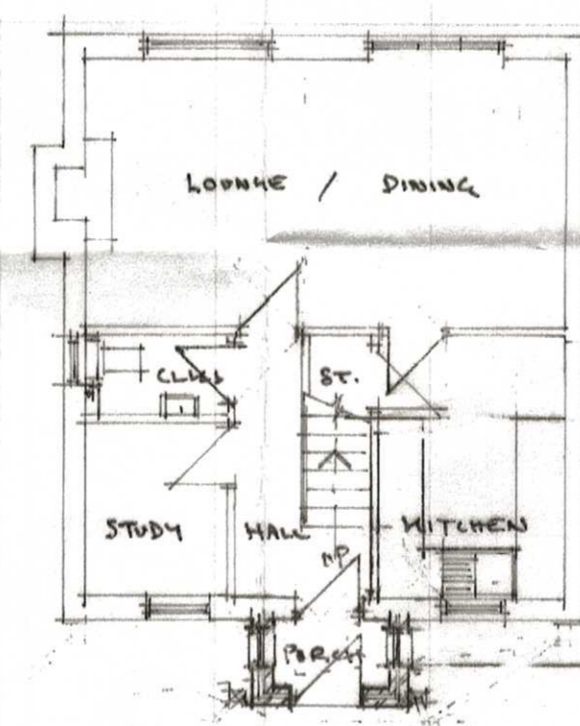

PROPOSED GROUND FLOOR PLAN


PLOT 3

AMENDMENTS

E 23/03/2016


Missing chimney stack to Rear Elevation on Plot 3 shown in Elevation. Balcony type Velux roof windows now replaced with standard type Velux windows.

Porch Extension 1125mm deep 2100mm wide

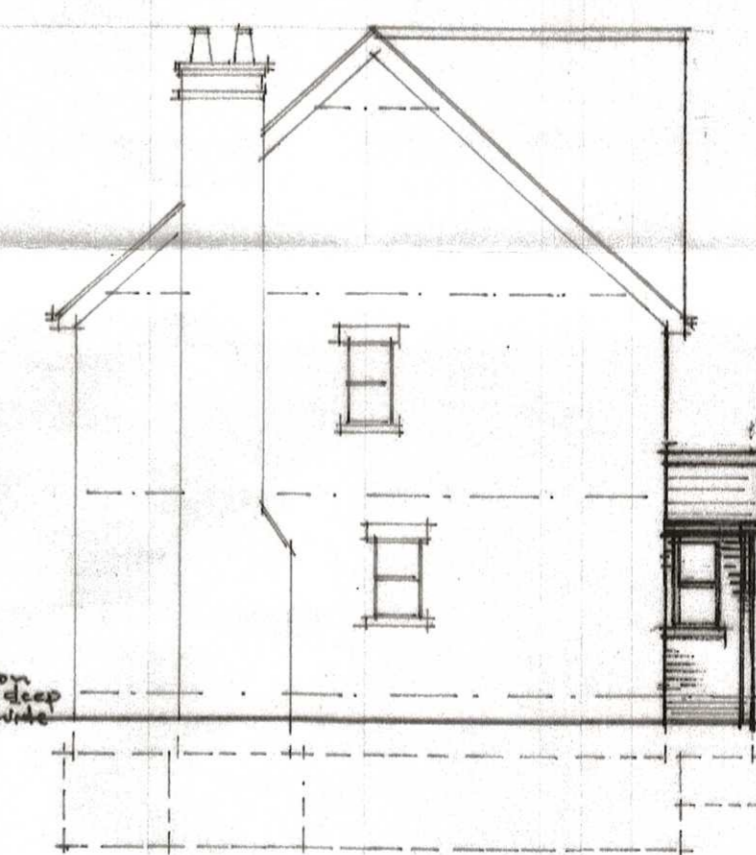

PROPOSED SIDE ELEVATION

PROPOSED REAR ELEVATION

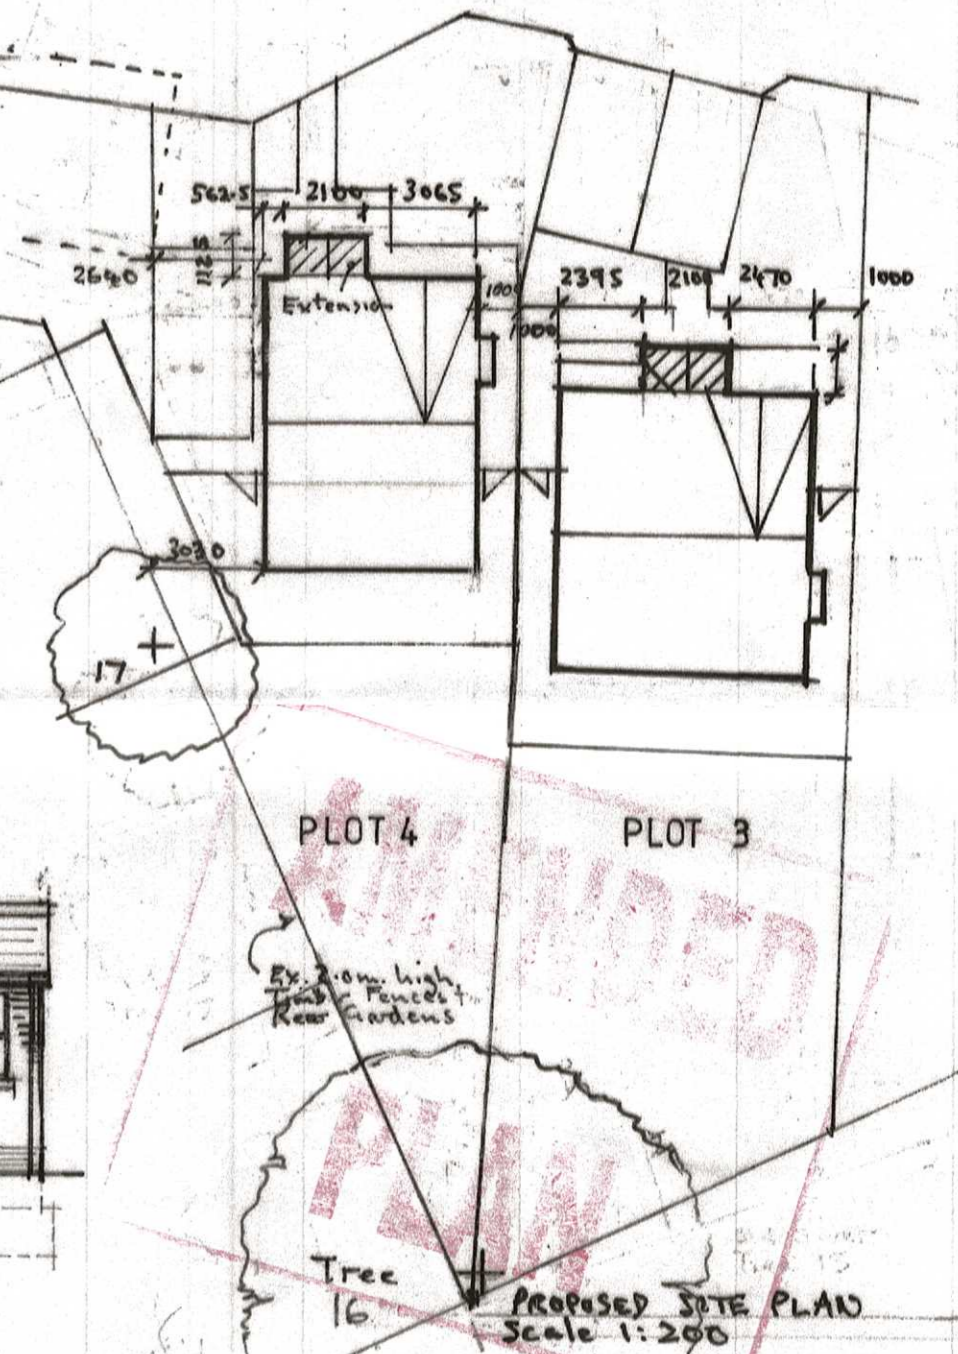

PROPOSED SITE PLAN Scale 1:200

Amendment D. Site changed to match recent Site Survey by Owen Hugh, & Map Surveying & Tech. Services. Roof plan amended. & Side windows to porches added. 27/01/2016

Amendment B. date 21/12/2015 Site Plan Amended to show Location of Plots 3 & 4 Proposed Site Plan Scale 1:200 & Roof Plan AMENDMENT A. 4/12/2015 Rear Elevation Added

J. R. BOLAM DESIGN  
103, Browning Hill, Coxhoe, Durham, DH6 4SA  
Tel. No. 0191 377 3690

Housing Development at Belsfield Gardens Jarrow  
Porch Extensions to Plots 3 & 4 Plans & Elevations as Proposed

Amendment D. 27/01/2016 Amendment E. 23/03/2016  
Drawing No. 502-52 E. Scale 1:100 & 1:200