






EXISTING FRONT ELEVATION

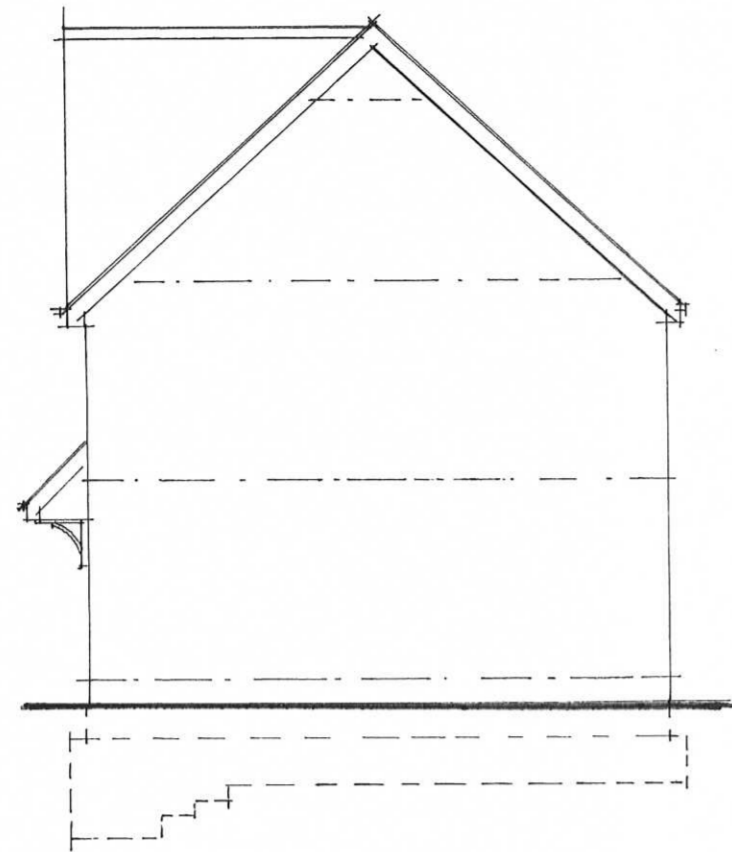


EXISTING SIDE ELEVATION

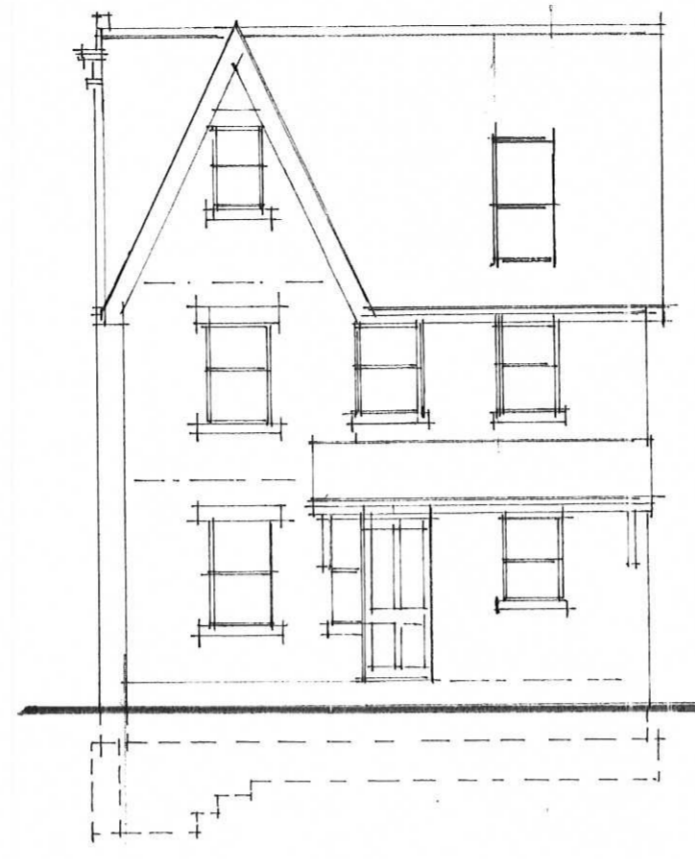

EXISTING FRONT ELEVATION

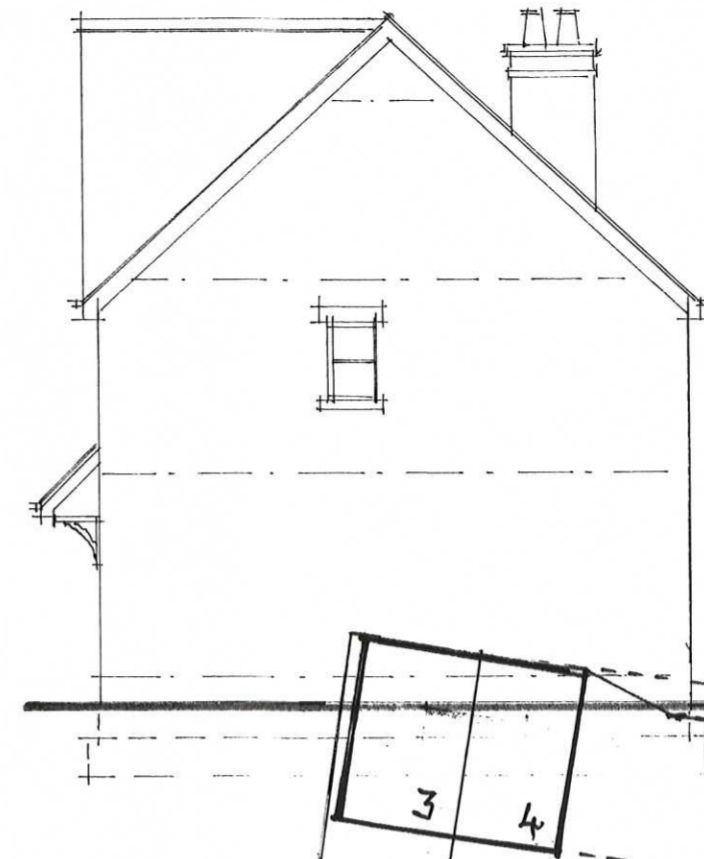


EXISTING SIDE ELEVATION

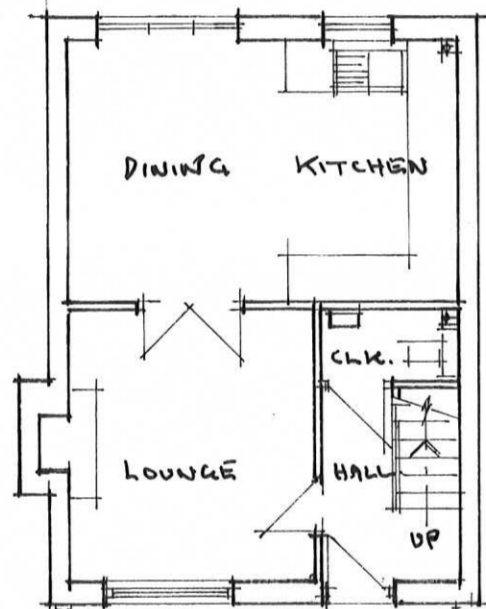


EXISTING GROUND FLOOR PLAN

PLOT 4

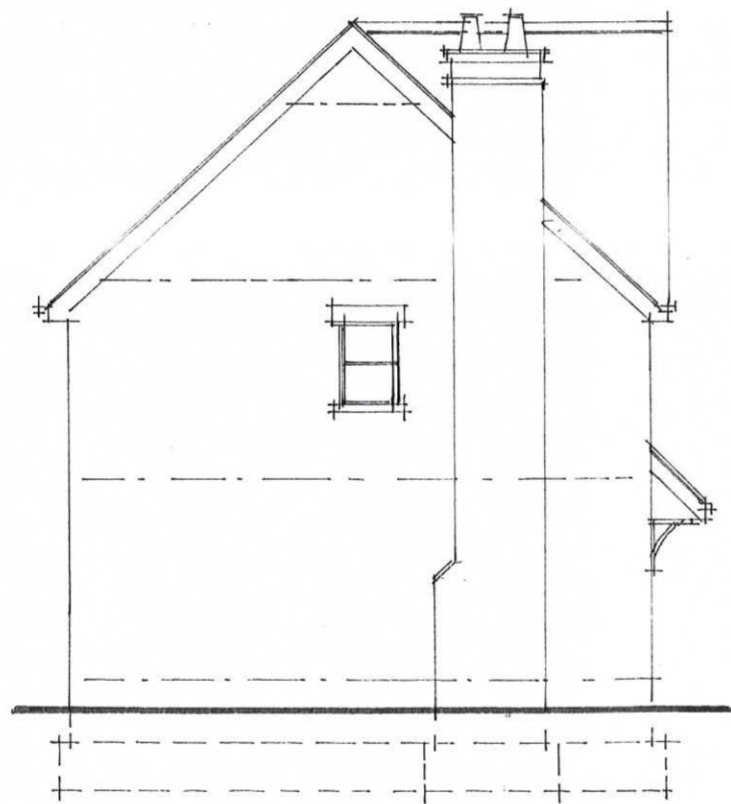


EXISTING SIDE ELEVATION

EXISTING REAR ELEVATION

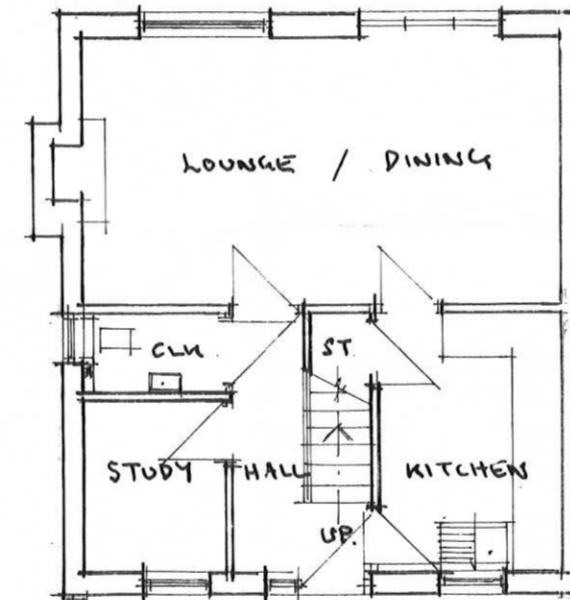



EXISTING GROUND FLOOR PLAN

PLOT 3

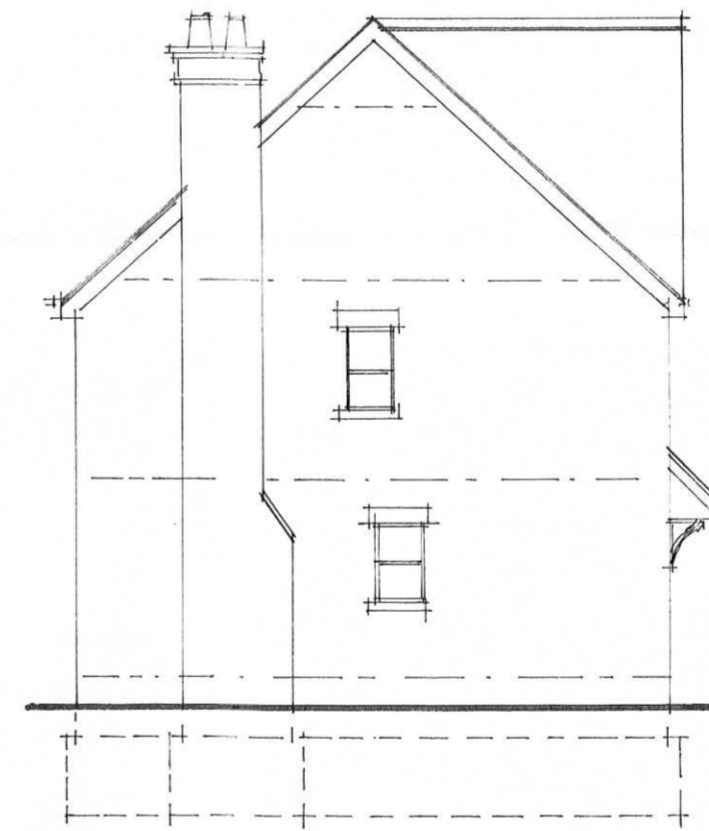

EXISTING SIDE ELEVATION


EXISTING REAR ELEVATION

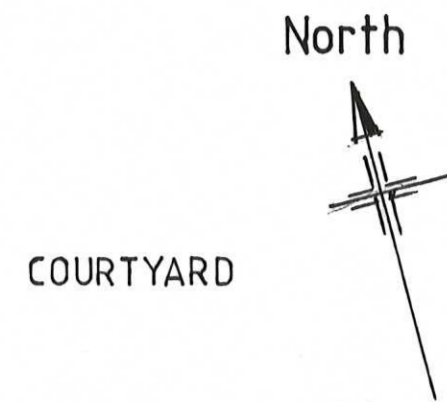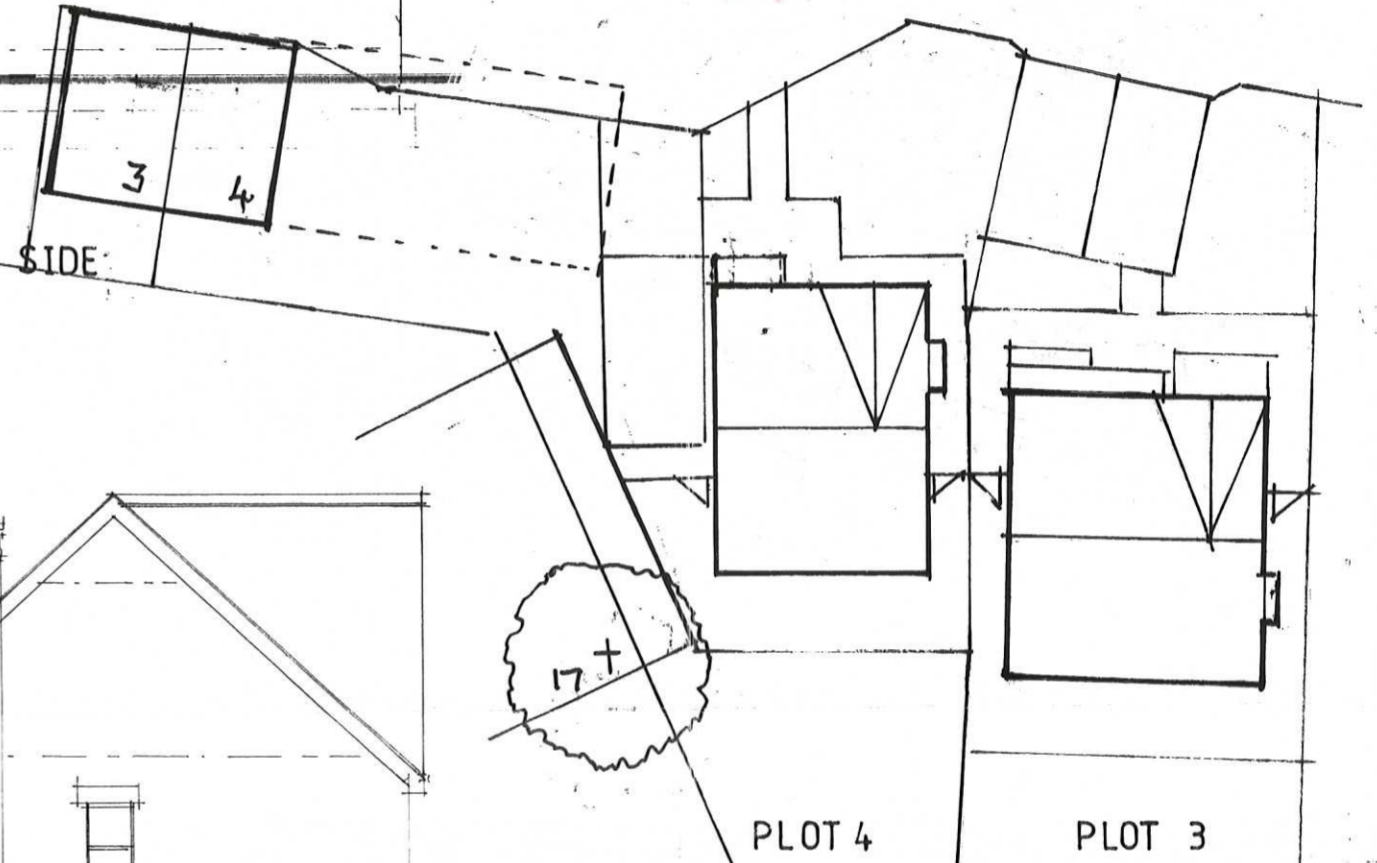

COURTYARD

PLOT 4

PLOT 3

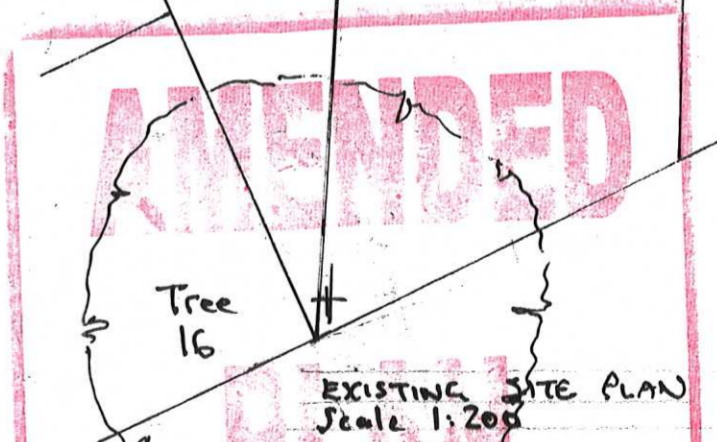

Amendment J amended to match recent Site Surveys by Owen Pugh & Map Surveying & Tech 27/01/2016  
Amendment B date 21/12/2015  
Site Plan Amended to show Location of Plots 3 & 4  
EXISTING SITE PLAN Scale 1:200  
AMENDMENTS  
4/12/2015 EX: Rear Elevations added to May.  
5/01/2015 Bit of Land not owned added on Plot 4.

S710853/15/UC  
Revised 22/1/16

J R BOLAM DESIGN 103, Browning Hill, Coxtree, Durham, DH6 4SA Tel. No. 0191 377 3690	
Housing Development at Belsfield Gardens Jarrow	
Porch Extensions to Plots 3 & 4 Plans & Elevations as Existing.	
Date 27/01/2016	
Drawing No. 502-51 D	Scale 1:100