


White Barge Boards Soffits to match Existing



PROPOSED FRONT ELEVATION

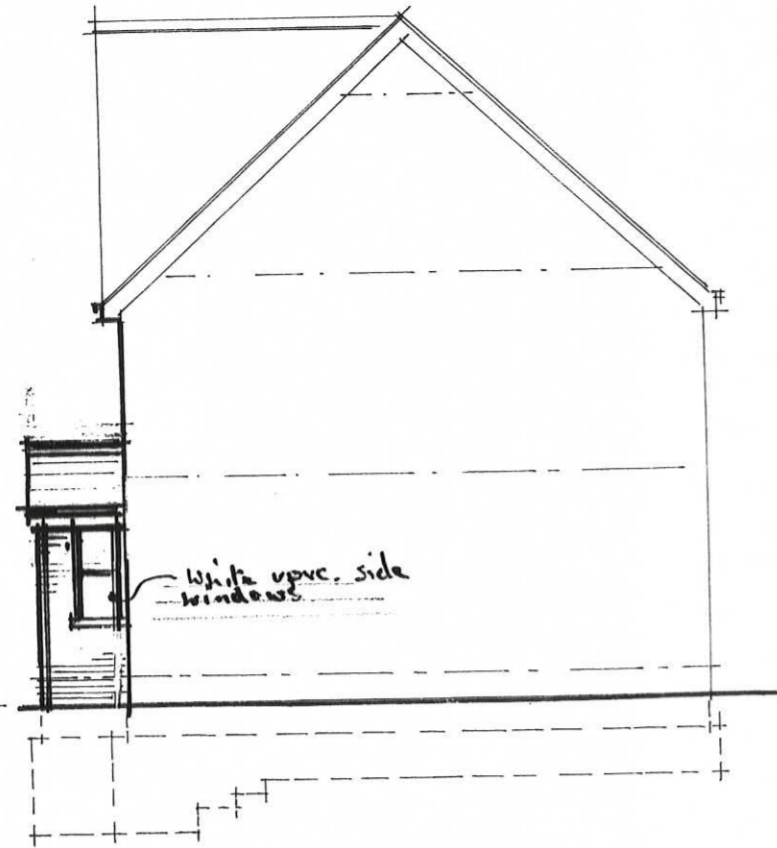


PROPOSED SIDE ELEVATION

White upvc side windows




PROPOSED FRONT ELEVATION

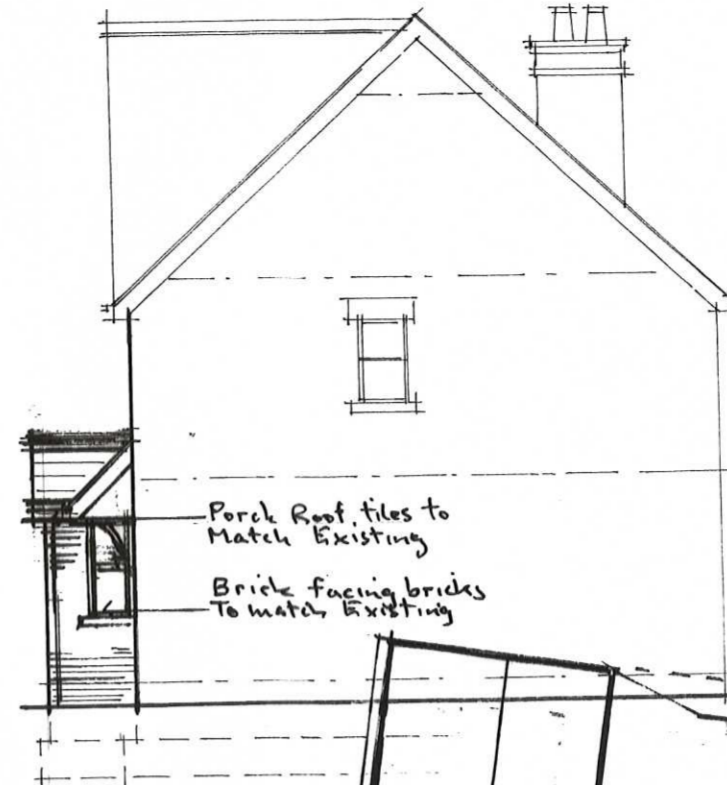


PROPOSED SIDE ELEVATION

Porch Roof tiles to match Existing
Brick facing bricks to match Existing

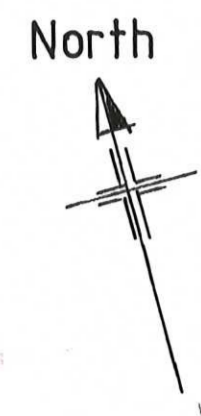

COURTYARD

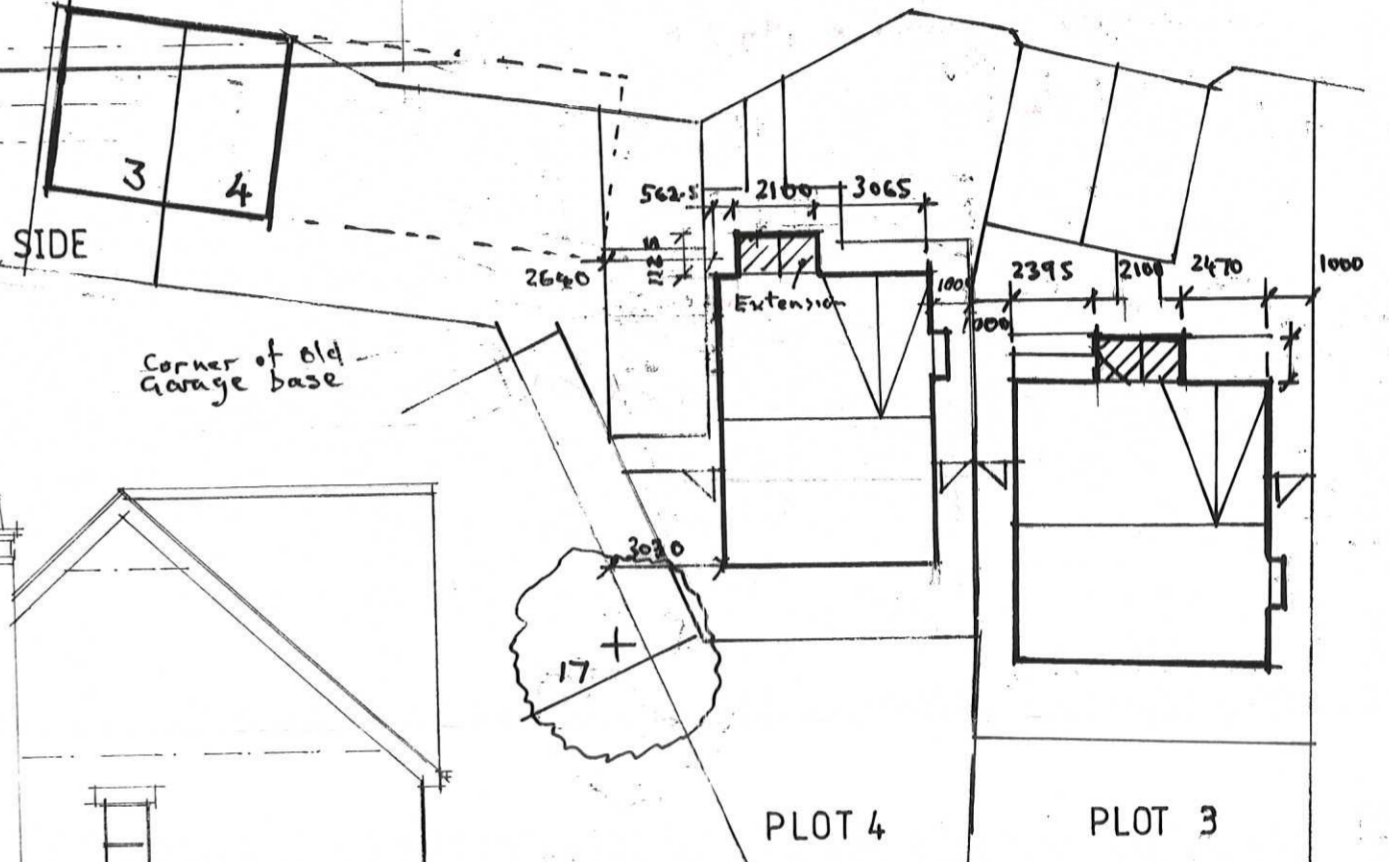

PLOT 4

PLOT 3

REVISED

PROPOSED SITE PLAN Scale 1:200

Amendment D. Site changed to match recent Site Survey by Origin Plant. & Map Surveying & Tech. Services. Roof tiles amended. & Side Porches to Porches added. 27/01/2016

Amendment B. Date 21/12/2015 Site Plan Amended to show Location of Plots 3 & 4

PROPOSED Site Plan Scale 1:200 & Roof Plan

AMENDMENT A. 4/12/2015 Rear Elevation Added

J. R. BOLAM DESIGN
103, Browning Hill, Coxhoe, Durham, DH6 4SA
Tel. No. 0191 377 3690

Housing Development at Belsfield Gardens Jarrow


Porch Extensions to Plots 3 & 4 Plans & Elevations as Proposed

Amendment D. 27/01/2016

Drawing No. 502-52 D. Scale 1:100 & 1:200


ST/0853/15/VC

Revised 28/1/16

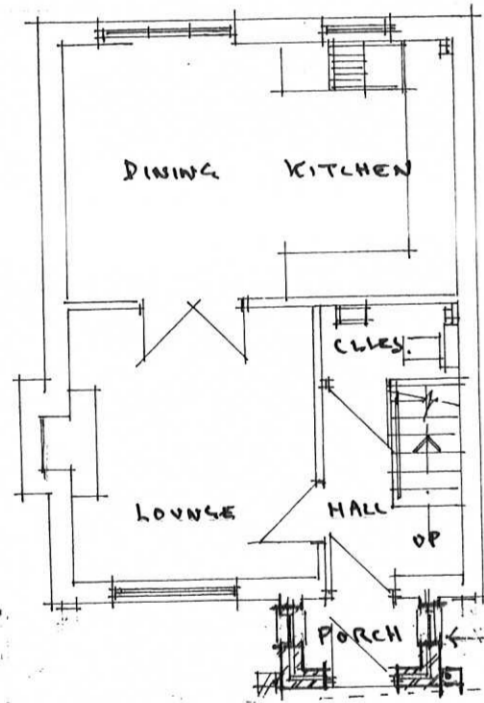


PROPOSED GROUND FLOOR PLAN

PLOT 4

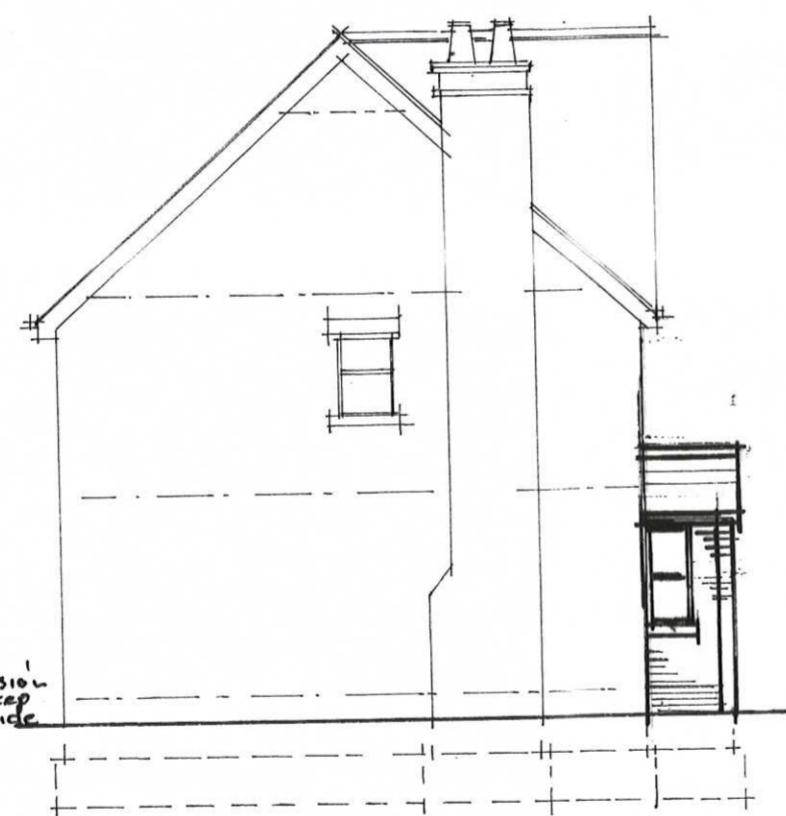

PROPOSED SIDE ELEVATION


PROPOSED REAR ELEVATION

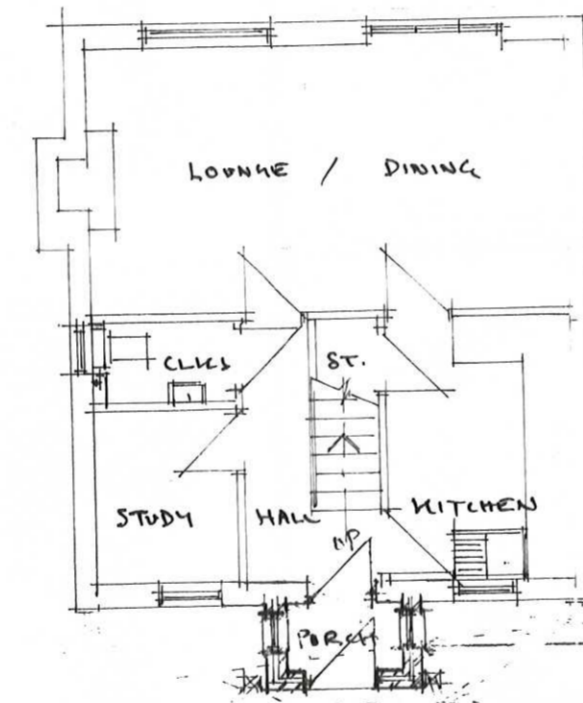

PROPOSED GROUND FLOOR PLAN

PLOT 3

Porch Extension 1125mm deep 2100mm wide

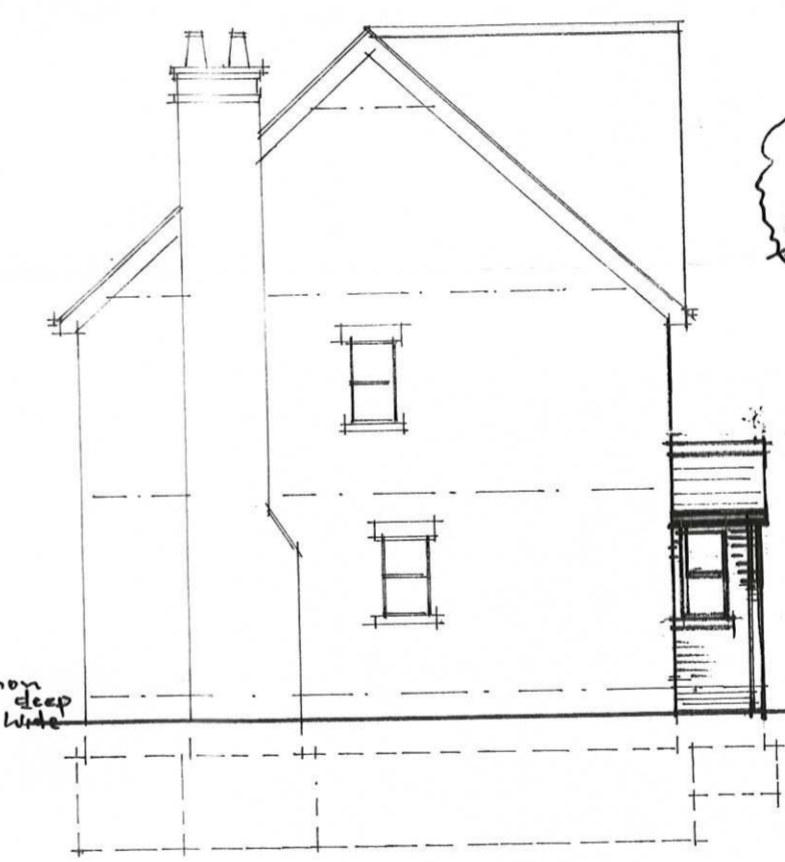

PROPOSED SIDE ELEVATION

PROPOSED REAR ELEVATION