

EXISTING BUILDING UNSAFE FOR SURVEY -  
ELEVATIONS INDICATIVE ONLY

# FITZARCHITECTS

6 PIER POINT - MARINE WALK  
SUNDERLAND - SR6 0PP  
T +44 (0)191 563 7025 F +44 (0)191 510 1746  
WWW.FITZARCHITECTS.CO.UK  
OFFICE@FITZARCHITECTS.CO.UK

CLIENT  
MR AND MRS SLY

PROJECT  
21 SUNDERLAND ROAD, CLEADON

STAGE  
PLANNING

DRAWING  
EXISTING ELEVATIONS


PROJECT NUMBER 1323	SCALES 1:100 @ A3
------------------------	----------------------

DRAWING NUMBER AL (0) 0005	DATE AUG 15
-------------------------------	----------------


DRAWN BY DI	CHECKED BY CRF
----------------	-------------------

REVISION	NORTH
----------	-------

REVISION	DATE AND DESCRIPTION

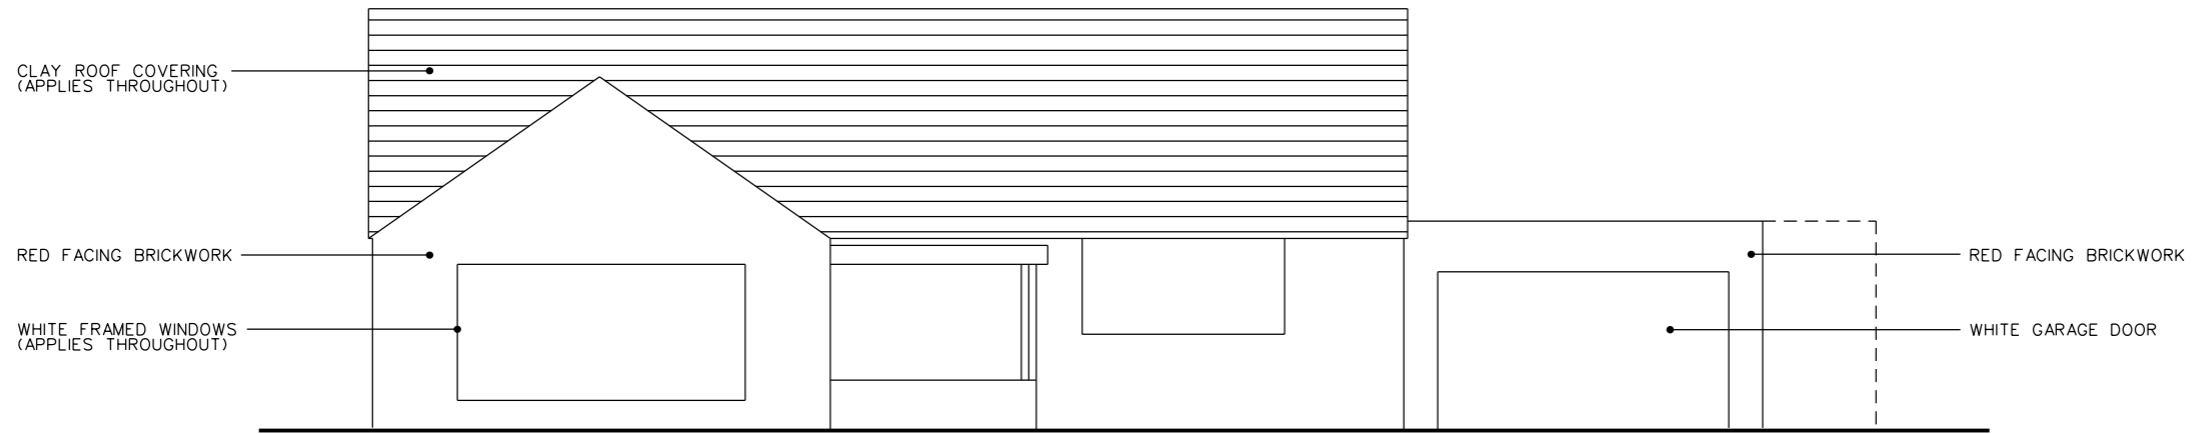

EXISTING FRONT ELEVATION  
SOUTH WEST

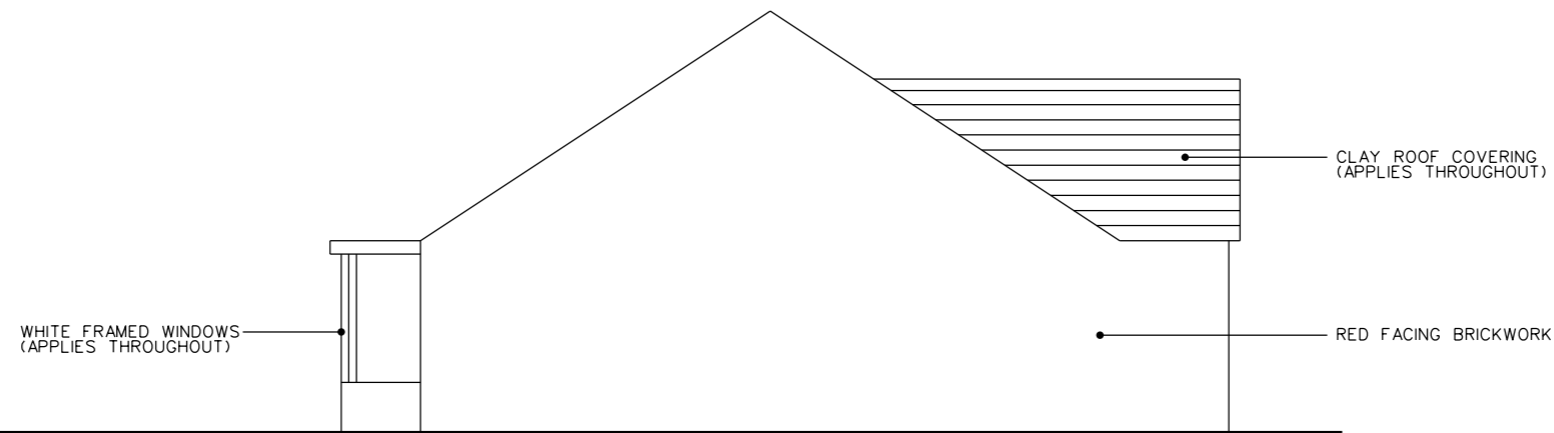

EXISTING SIDE ELEVATION  
NORTH WEST

COPYRIGHT OF FITZ ARCHITECTS LIMITED  
NOT TO BE SCALED - ALL DIMENSIONS TO BE CHECKED ON SITE

