



Notes  
 1. To be read with CDM Risk Register  
 2. Do not scale, check this is the latest version, if in doubt, ask see drawing issue log for issue history

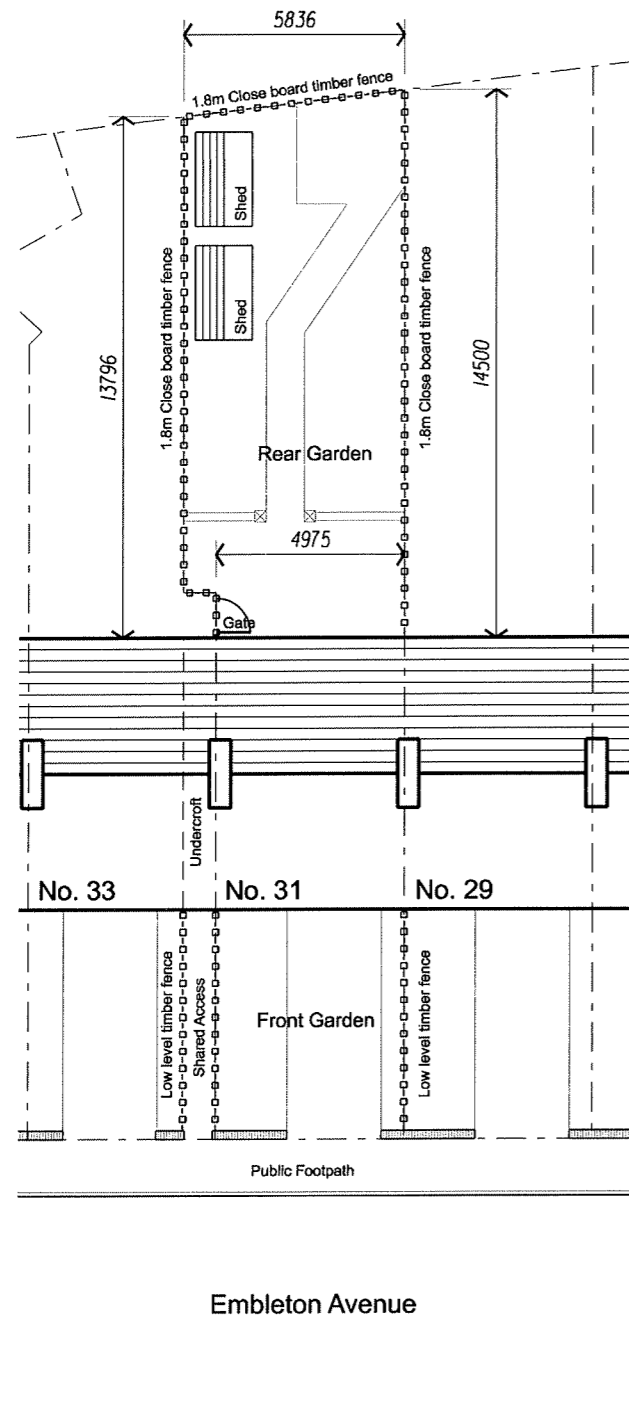

Existing Block Plan  
 Scale 1:200

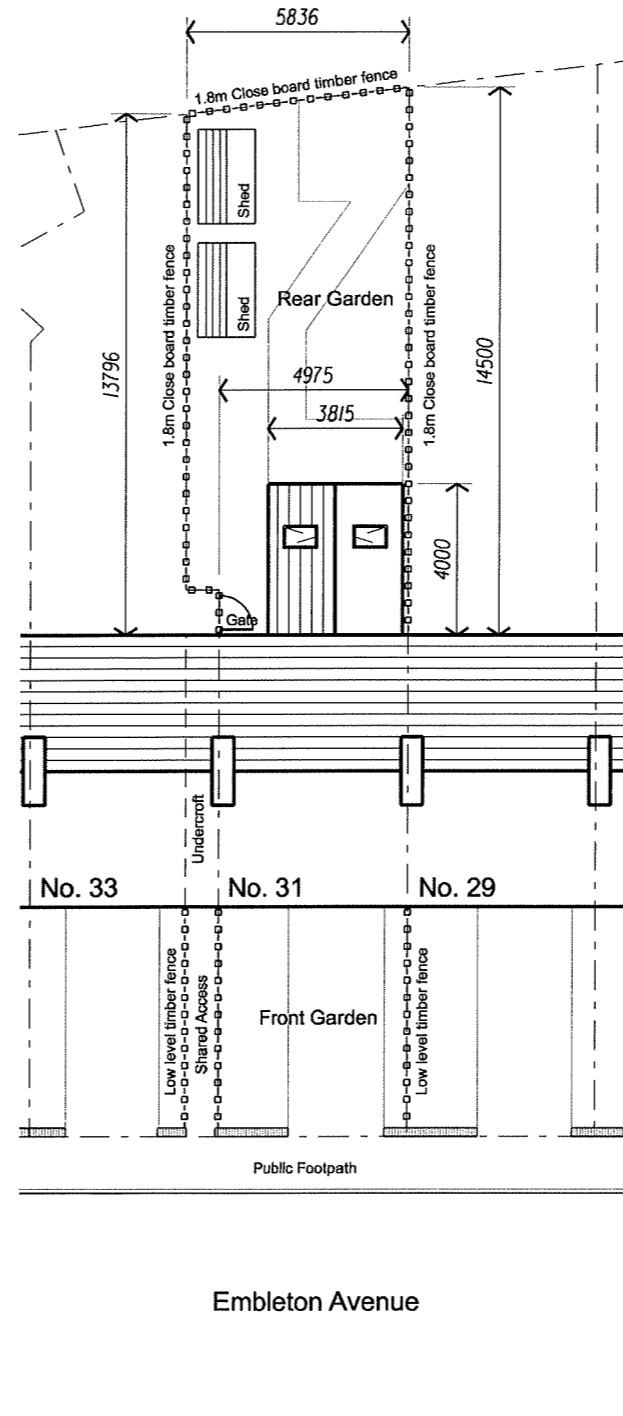

Proposed Block Plan  
 Scale 1:200

Rev	Notes	Date	By	Review
·	FIRST ISSUE	2015-09-14	PDL	PDL
·	FIRST ISSUE	2015-09-04	PDL	PDL


31 Embleton Avenue  
 South Shields, NE34 7TR

**BLOCK PLAN**  
 Existing & Proposed


1:200	14 015	001	A
A3	Preliminary		

copyright © Pater Lea 2015


Notes  
 1. To be read with CDM Risk Register  
 2. Do not scale, check this is the latest version, if in doubt, ask see drawing issue log for issue history

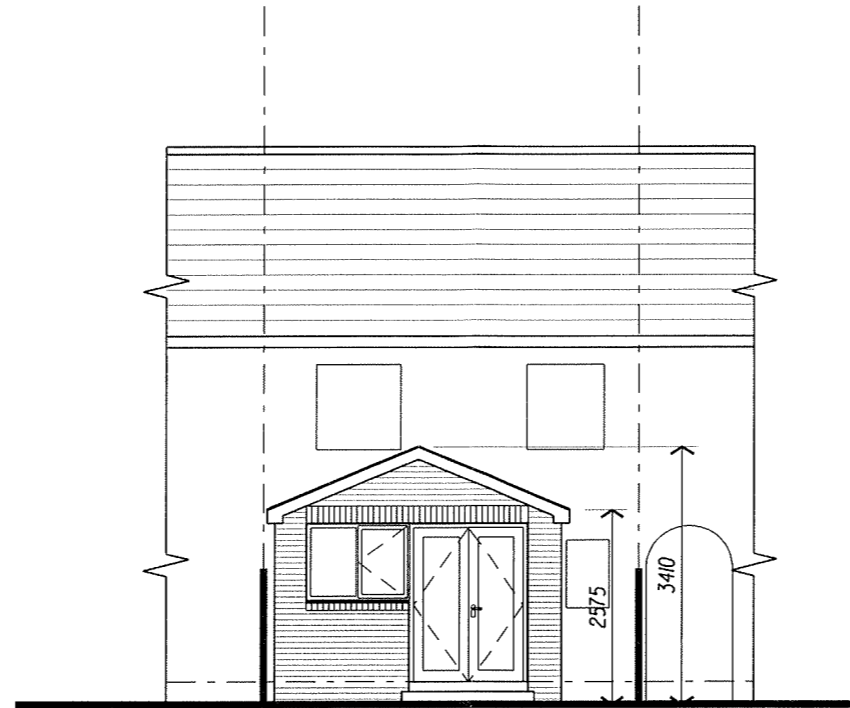

Proposed Rear Elevation

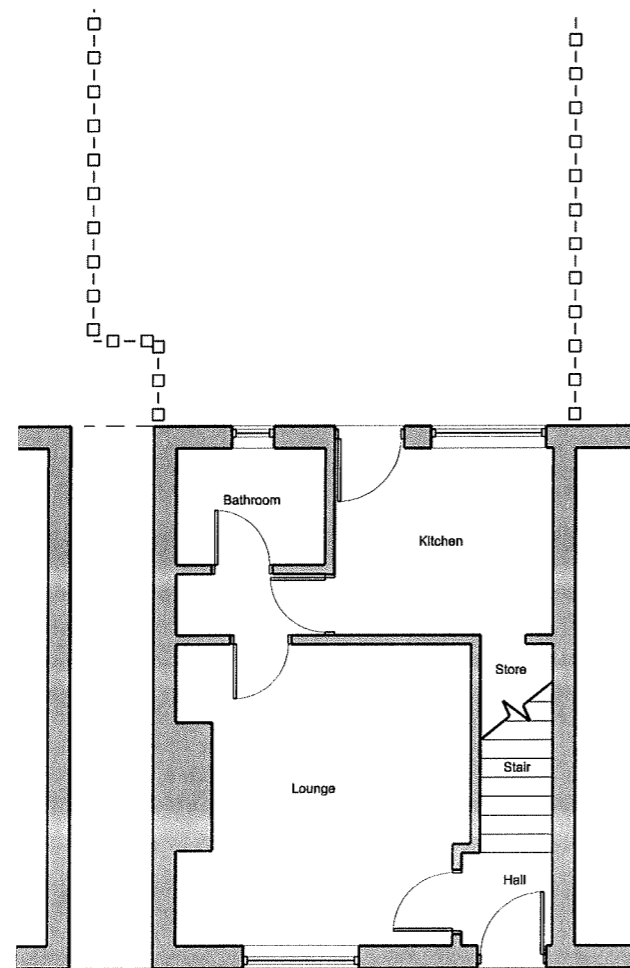

Existing Ground Floor Plan

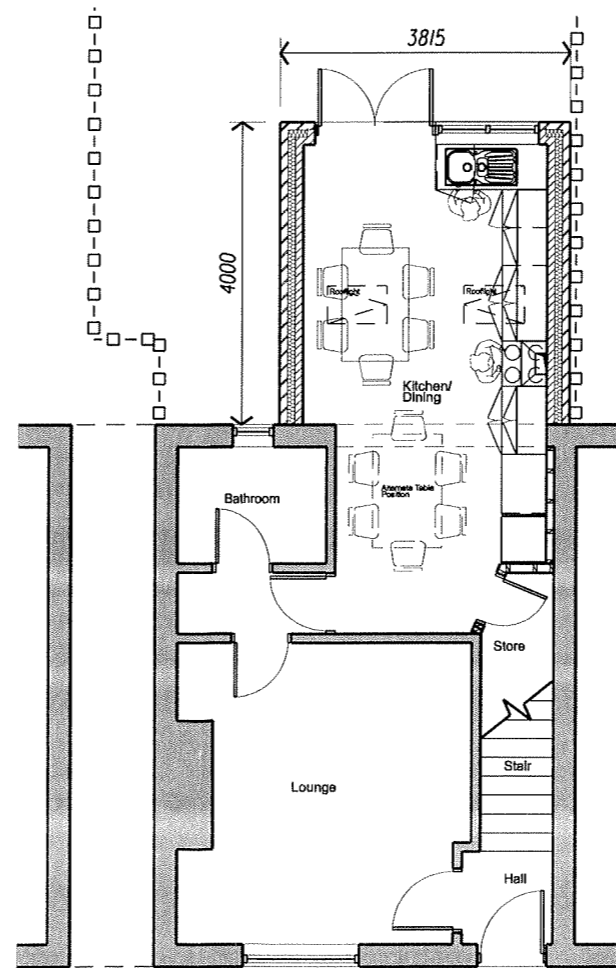

Proposed Ground Floor Plan

Rev	Notes	2015-09-14	PDL	PDL
-	FIRST ISSUE			

31 Embleton Avenue  
 South Shields, NE34 7TR

Existing & Proposed Floor Plans  
 & Proposed Elevation

1:100	14 015	002	-
A3	Preliminary		