

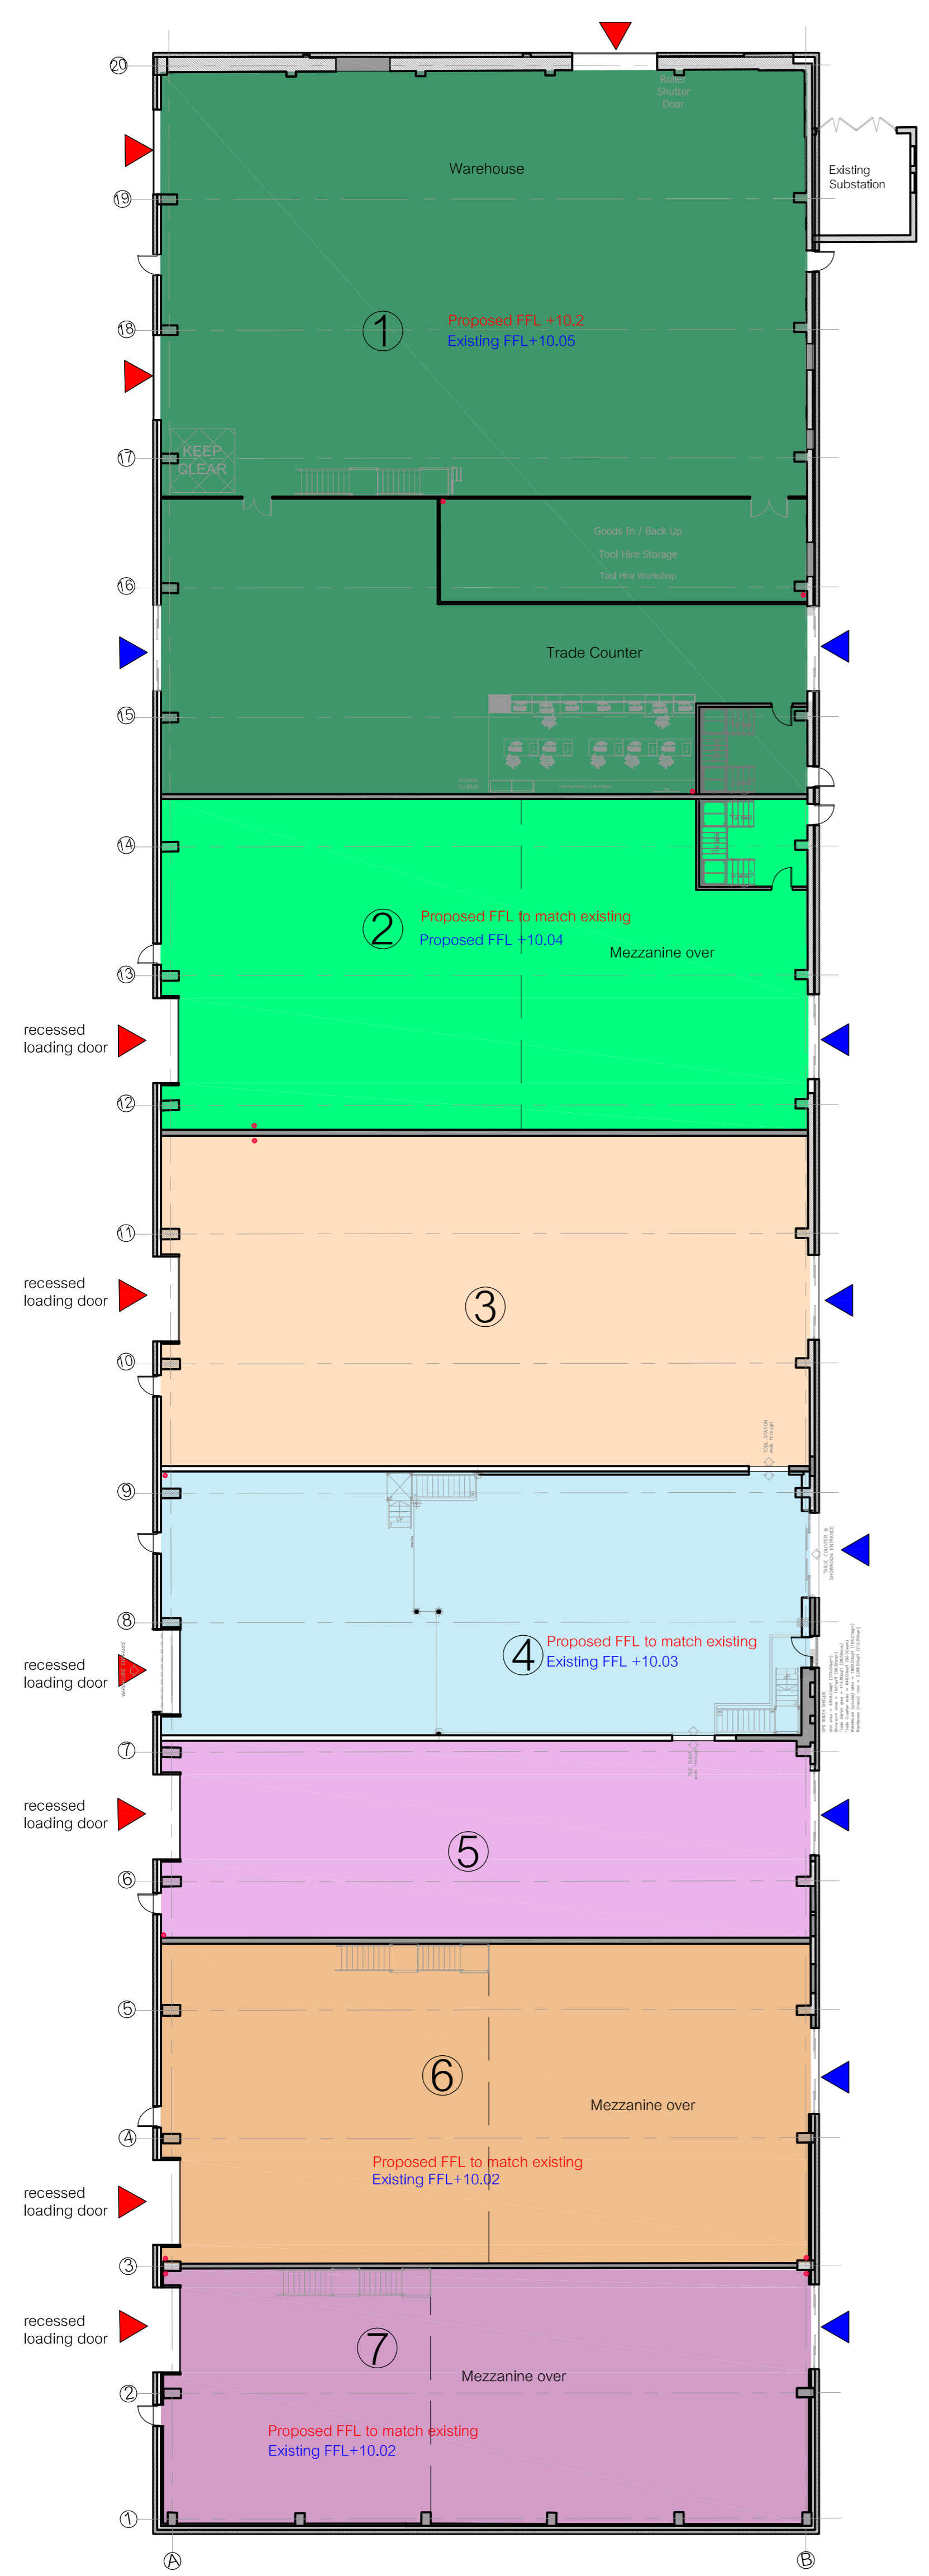
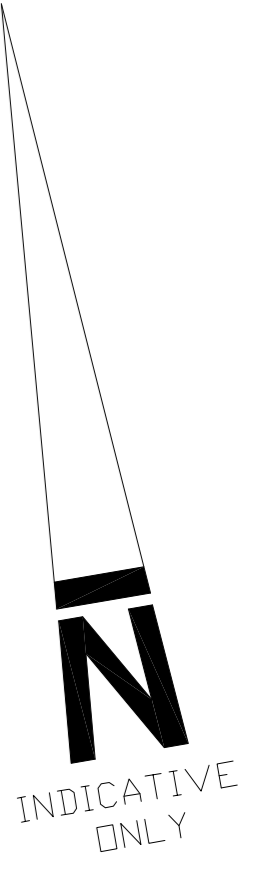


KEY	
◆	Entrance to Warehouse
▼	Entrance To Sales

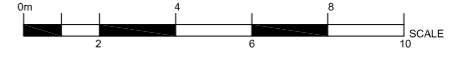

PROPOSED GROUND FLOOR PLAN
SCALE 1:200

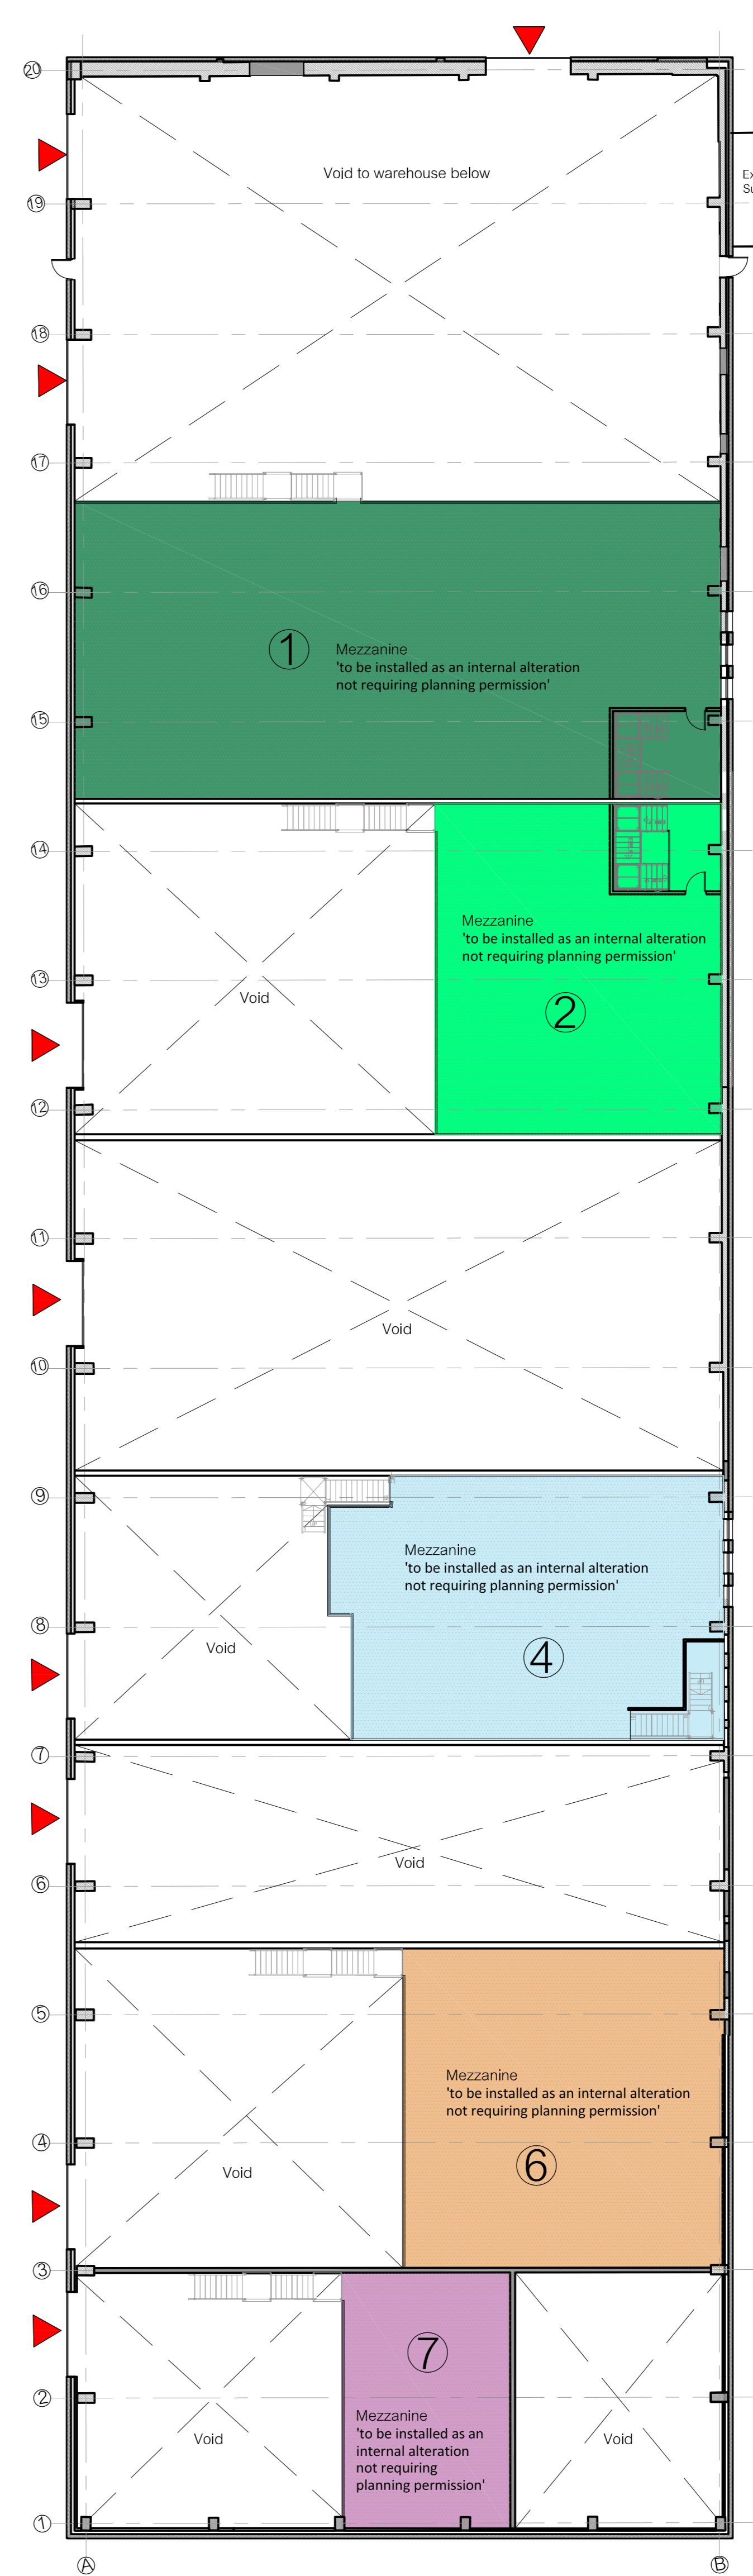

PROPOSED MEZZANINE FLOOR PLAN
SCALE 1:200

- P7 19.04.16 SG gable entrance removed
- P8 13.04.16 SG loading doors inset as per highways comments, Unit 8 omitted
- P5 09.03.16 SG Updates as per Quod's drawing
- P4 08.09.15 SG Updates as per Quod's comments
- P3 19.08.15 SG Updates as per clients comments
- P2 17.08.15 SG Updates as per clients comments
- P1 12.08.15 SG Updates as per clients comments

Rev. Date. Drawn.



hssp
architects

Pera Innovation Park, Nottingham Road
Melton Mowbray, LE13 0PB

Telephone: 01664 563 288 Fax: 01664 503 360
E-Mail: info@hssparchitects.co.uk Web: www.hssparchitects.co.uk

Project:
**Proposed Trade Park
Western Approach
South Shields**

Title:
**Proposed Ground Floor & Mezzanine Floor
Plan**

Scale:	Drawn:	Checked:	Date:
1/200	dltm		14-07-2015
Drawing No:	Revision:		
6962P-22	P7		

HSSP A1