



NOTE: ALL DRAINAGE LAYOUTS ARE TO BE CONFIRMED ON SITE BY CONTRACTOR AS NECESSARY
ALL NEW DRAINAGE TO BE LINK INTO EXISTING SYSTEM.

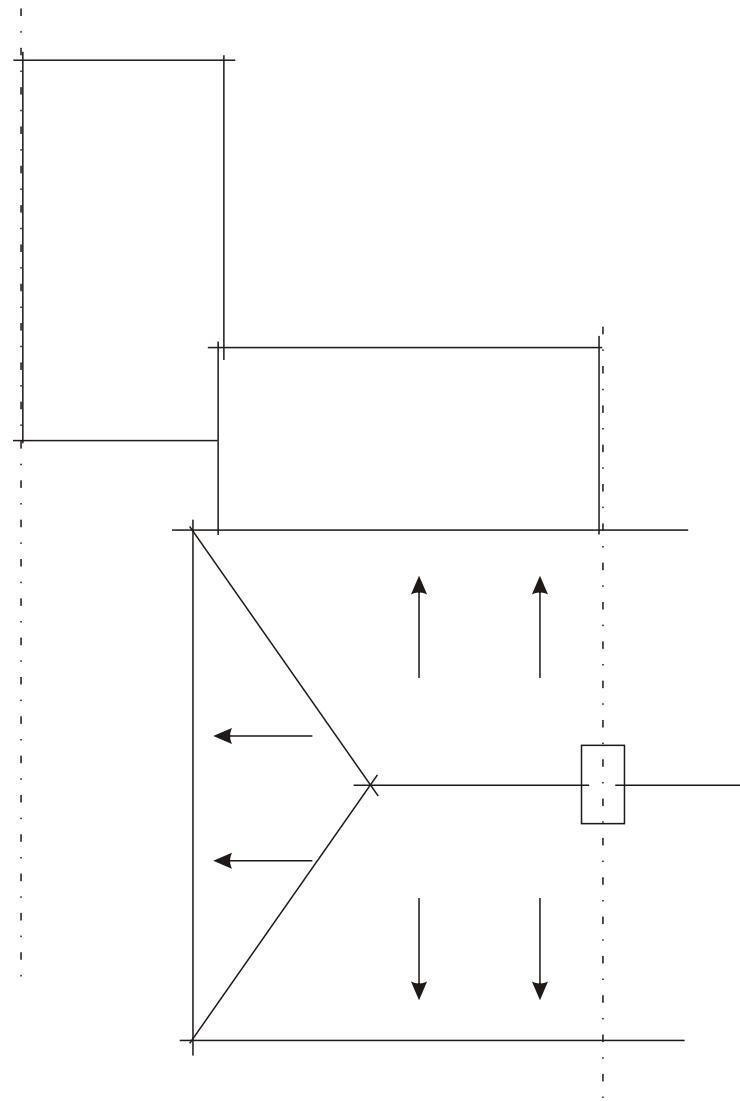

EXISTING ROOF LAYOUT

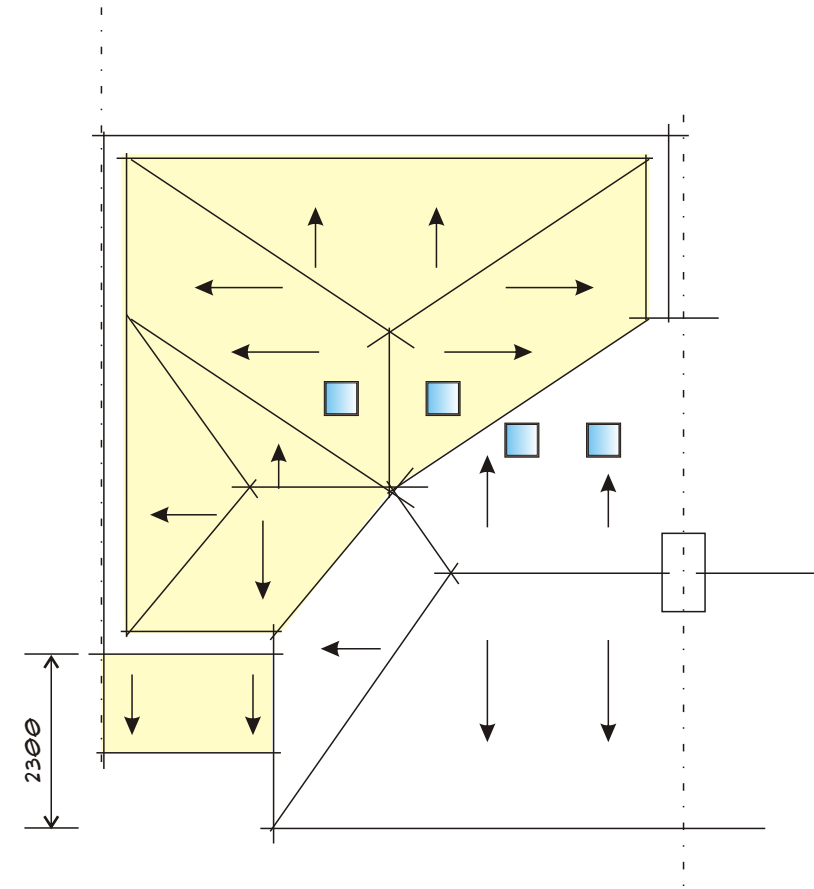

PROPOSED ROOF LAYOUT

**Mark
English
Architecture**

REVISION V3
SCALE 1:100 AT PAGE SIZE A3
DRAWING NO. 303-617-5
PROJECT 2-STOREY EXTENSION
CLIENT MR & MRS MILLER
SITE ADDRESS 15 HYPERION AVENUE
 SOUTH SHIELDS
 TYNE & WEAR
 NE34 9AE

markenglish.co.uk