

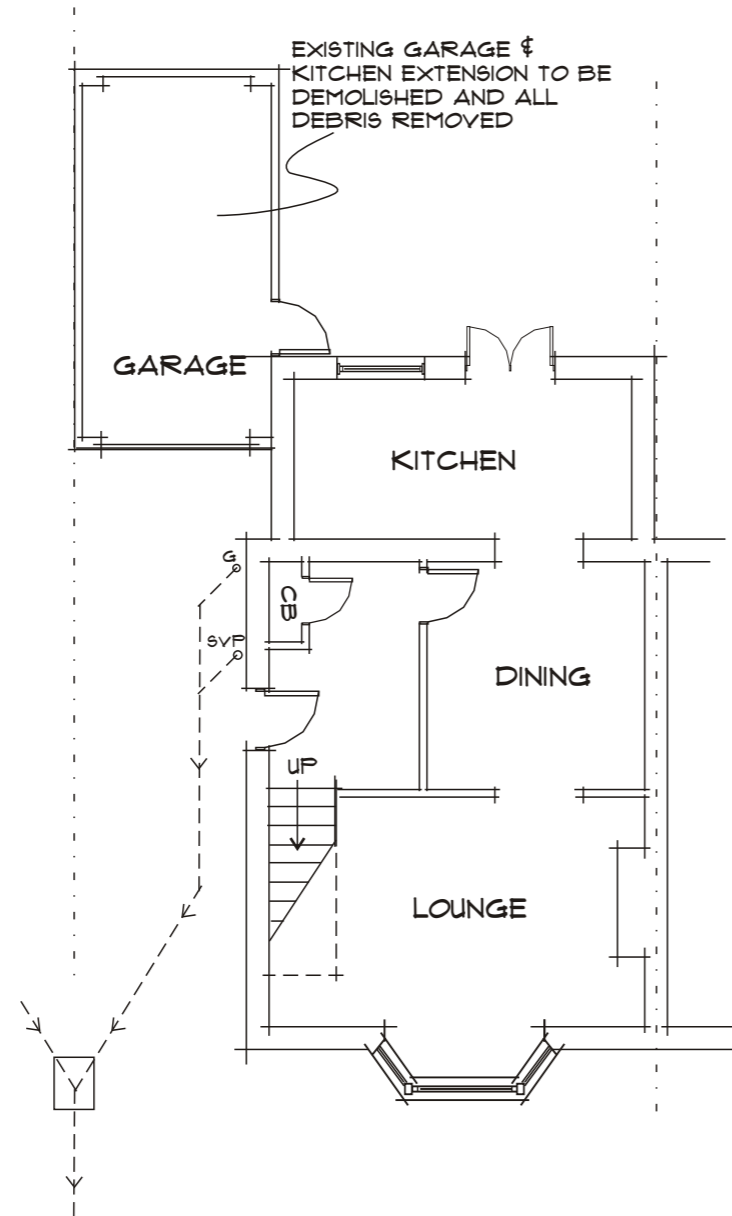


NOTE: ALL DRAINAGE LAYOUTS ARE TO BE CONFIRMED ON SITE BY CONTRACTOR AS NECESSARY
ALL NEW DRAINAGE TO BE LINK INTO EXISTING SYSTEM.

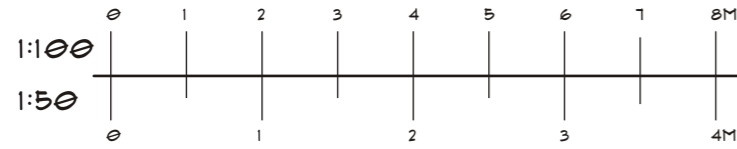

EXISTING GROUND FLOOR

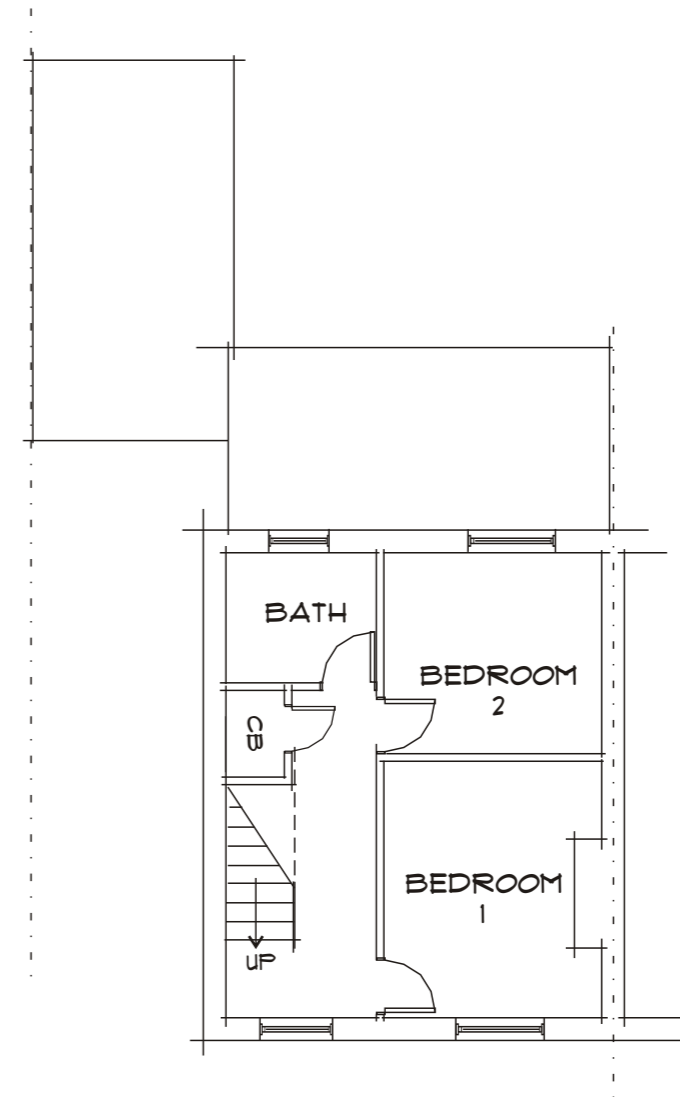

EXISTING FIRST FLOOR

Mark English Architecture

REVISION V3
SCALE 1:100 AT PAGE SIZE A3
DRAWING NO. 303-617-1
PROJECT 2-STOREY EXTENSION
CLIENT MR & MRS MILLER
SITE ADDRESS 15 HYPERION AVENUE
 SOUTH SHIELDS
 TYNE & WEAR
 NE34 9AE

markenglish.co.uk