



Front Elevation

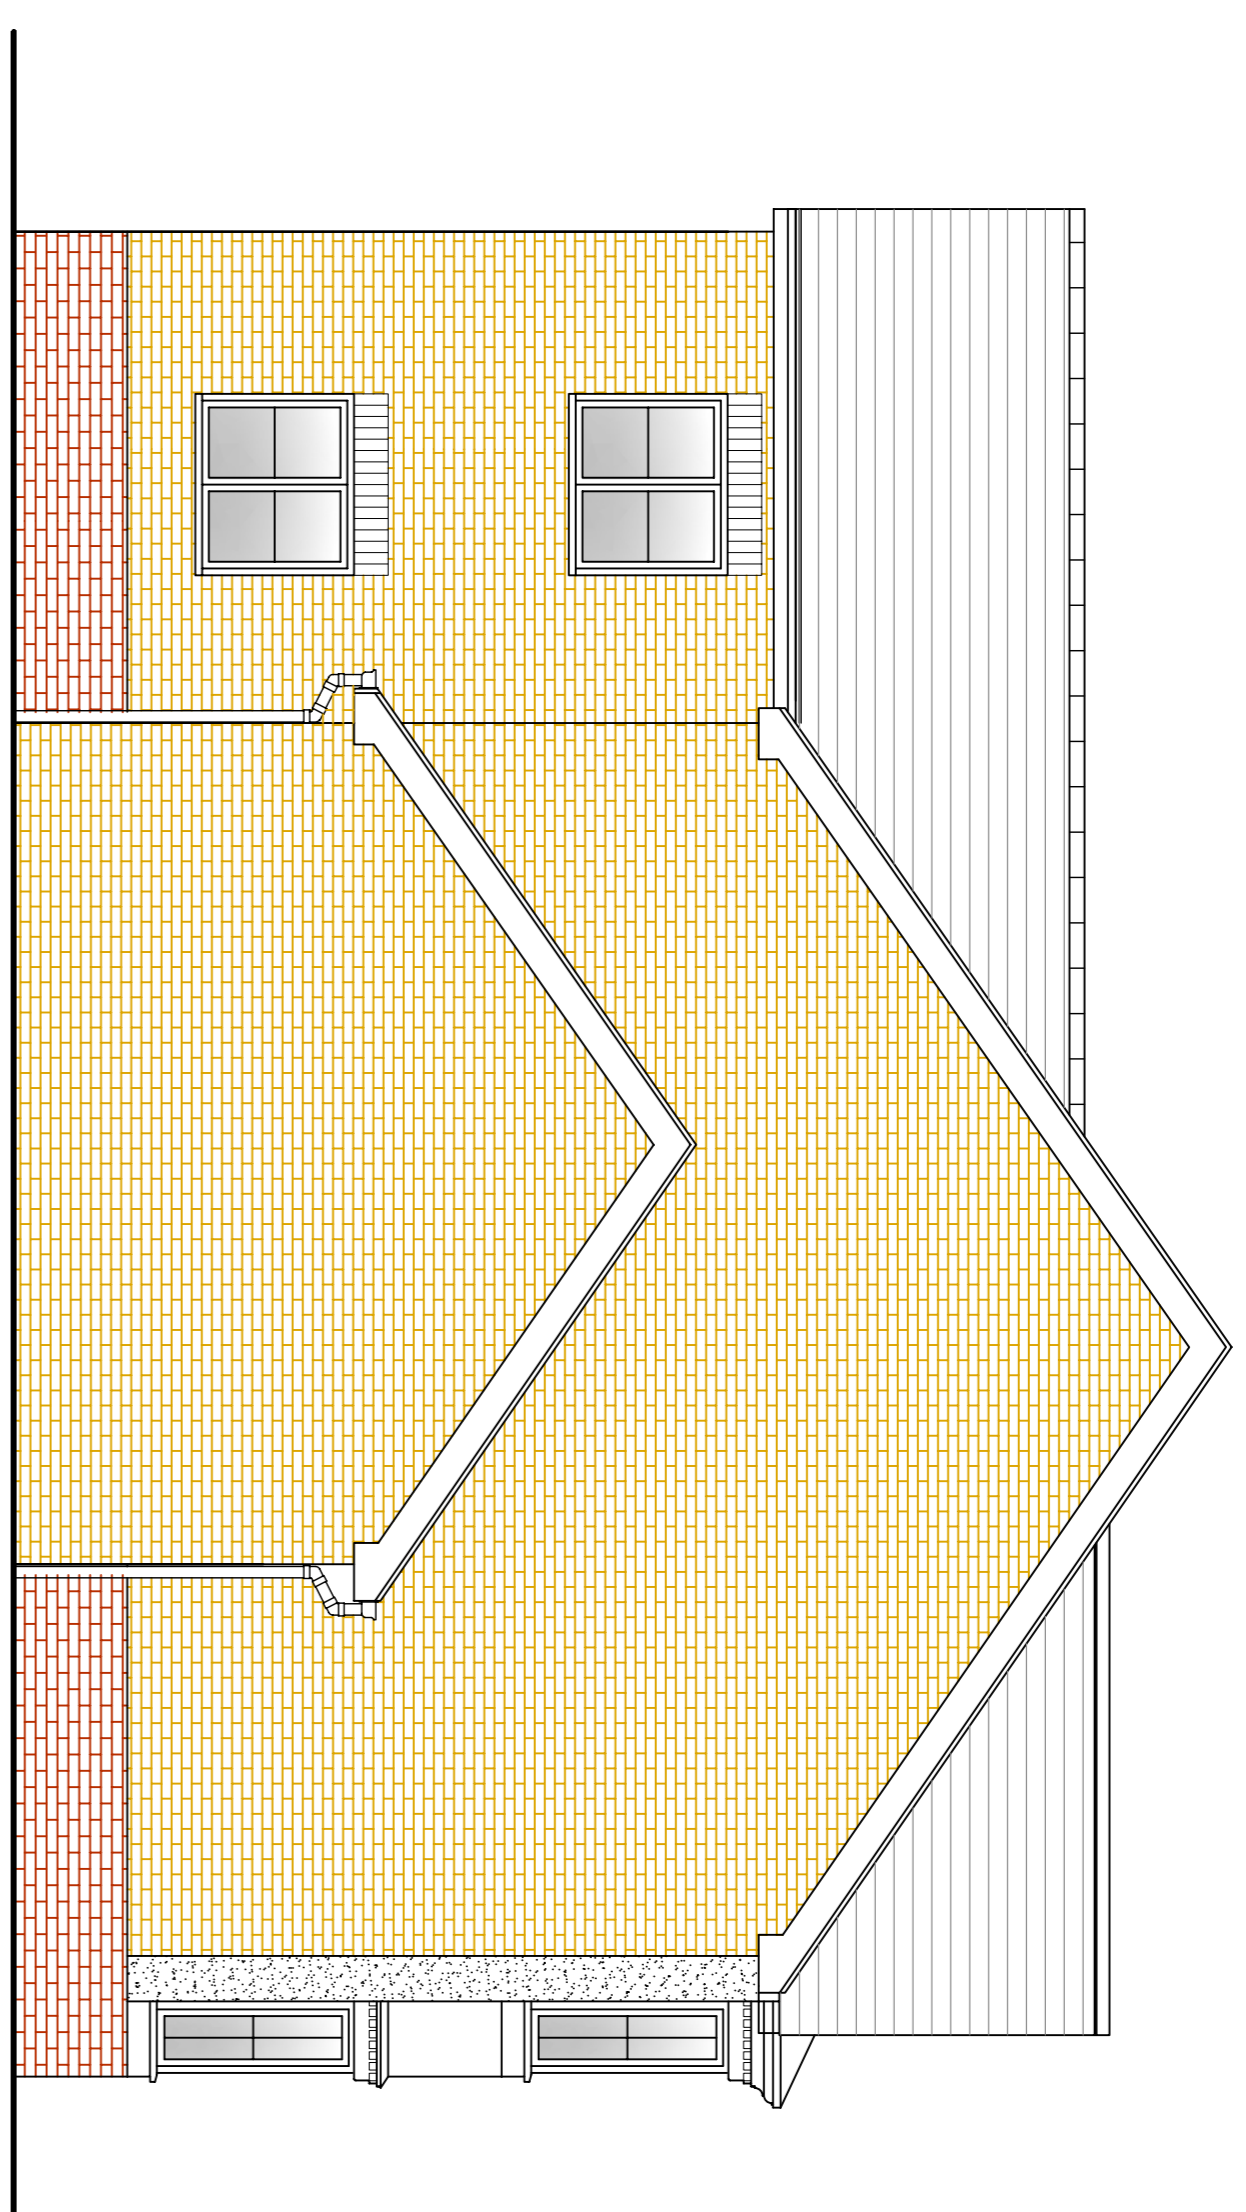


Side Elevation

**NB: This drawing is based on
 396-P-06E as approved under
 planning permission granted
 on 17/01/2008
 Ref: ST/1054/07/FUL**

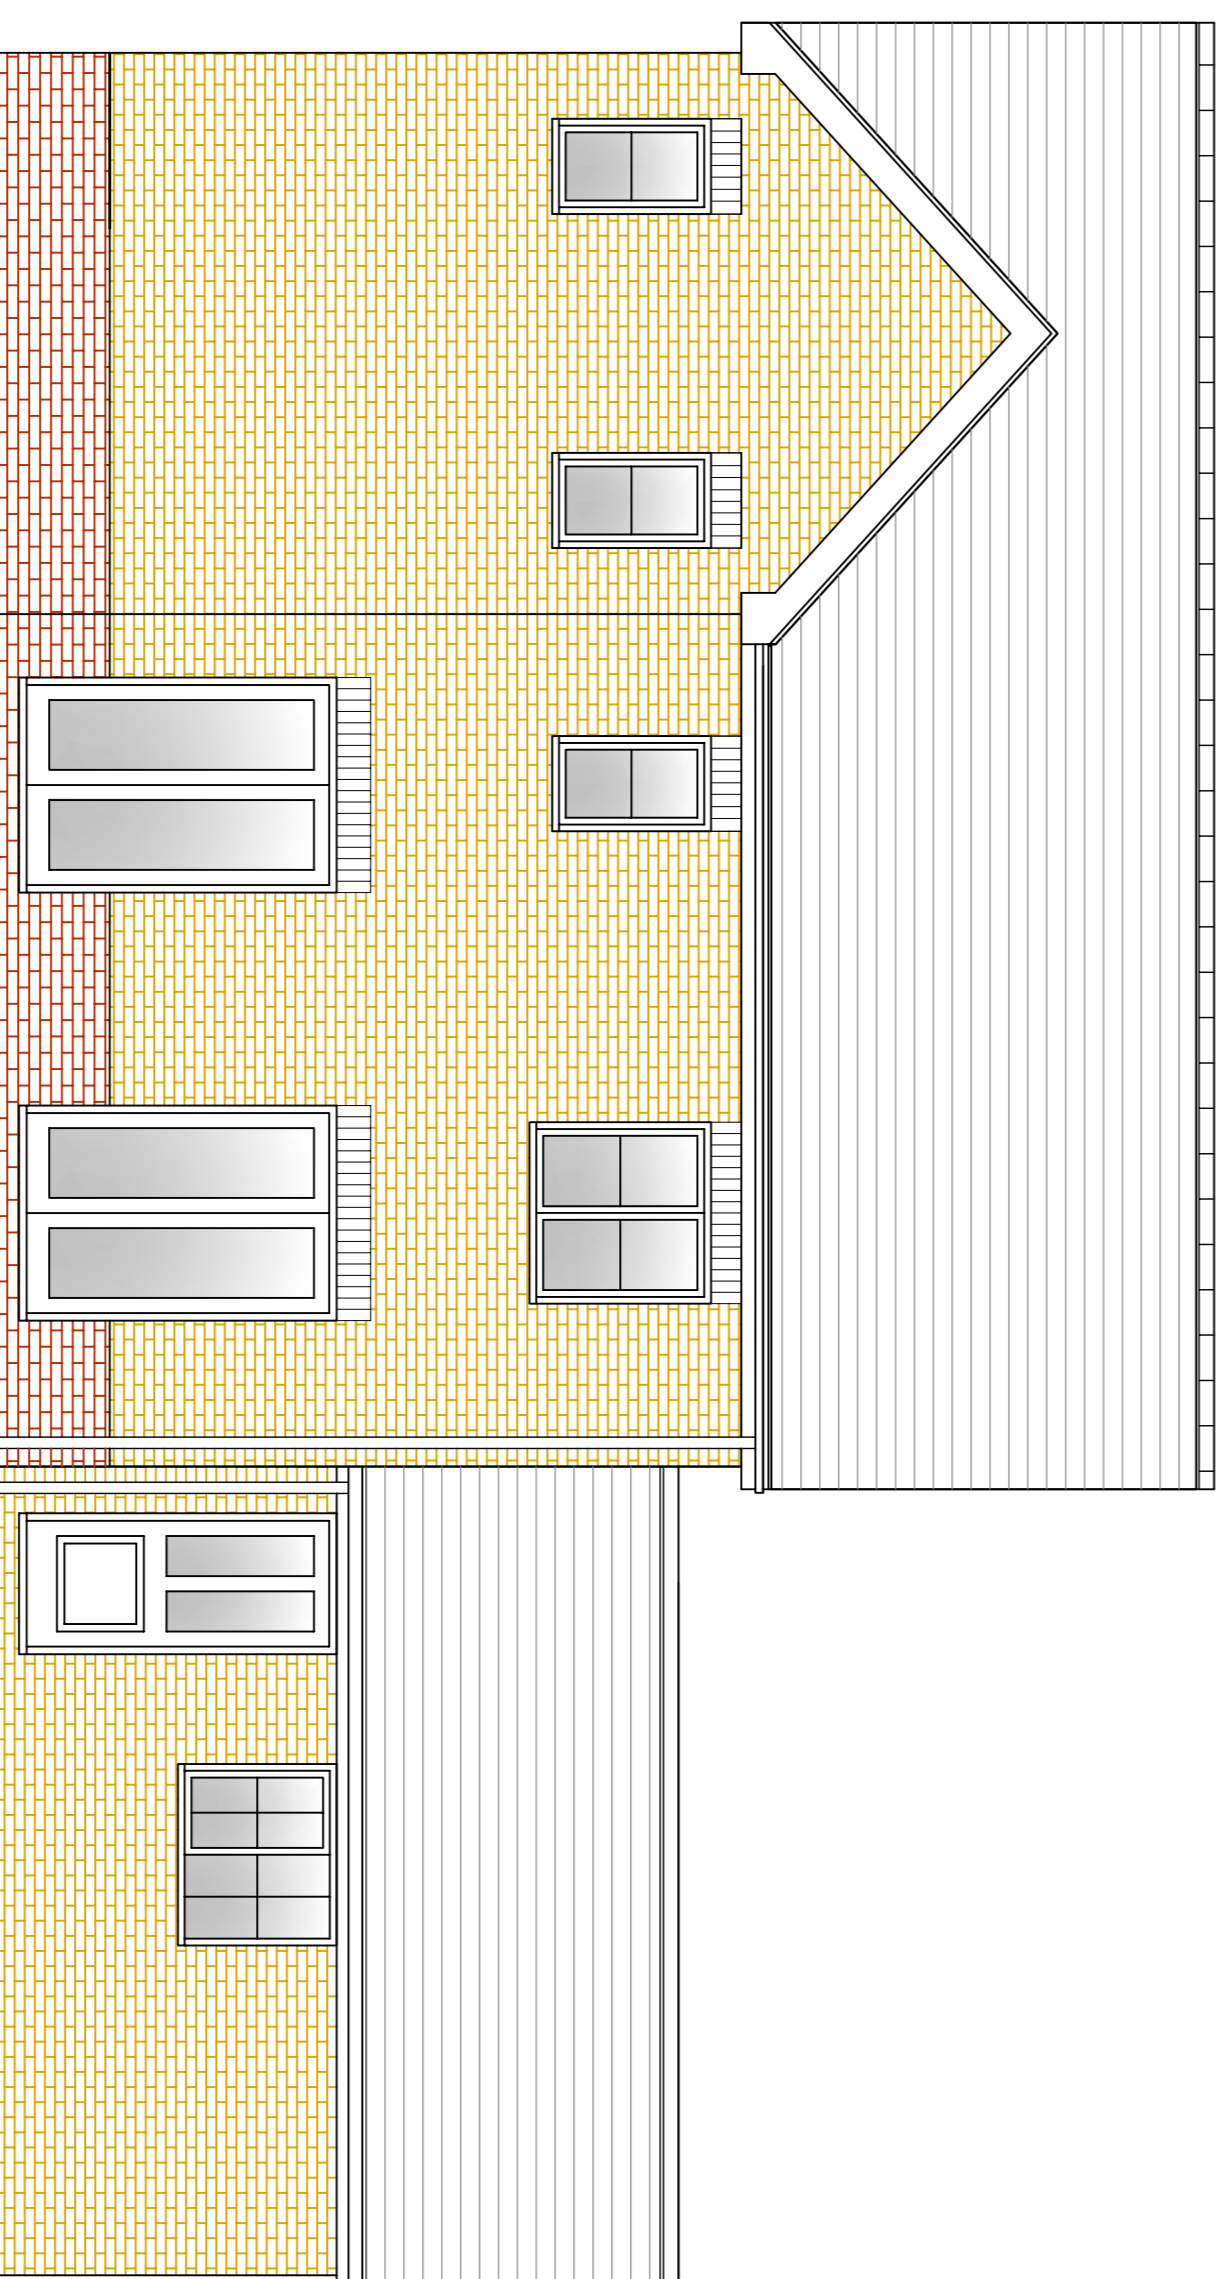

Rear Elevation

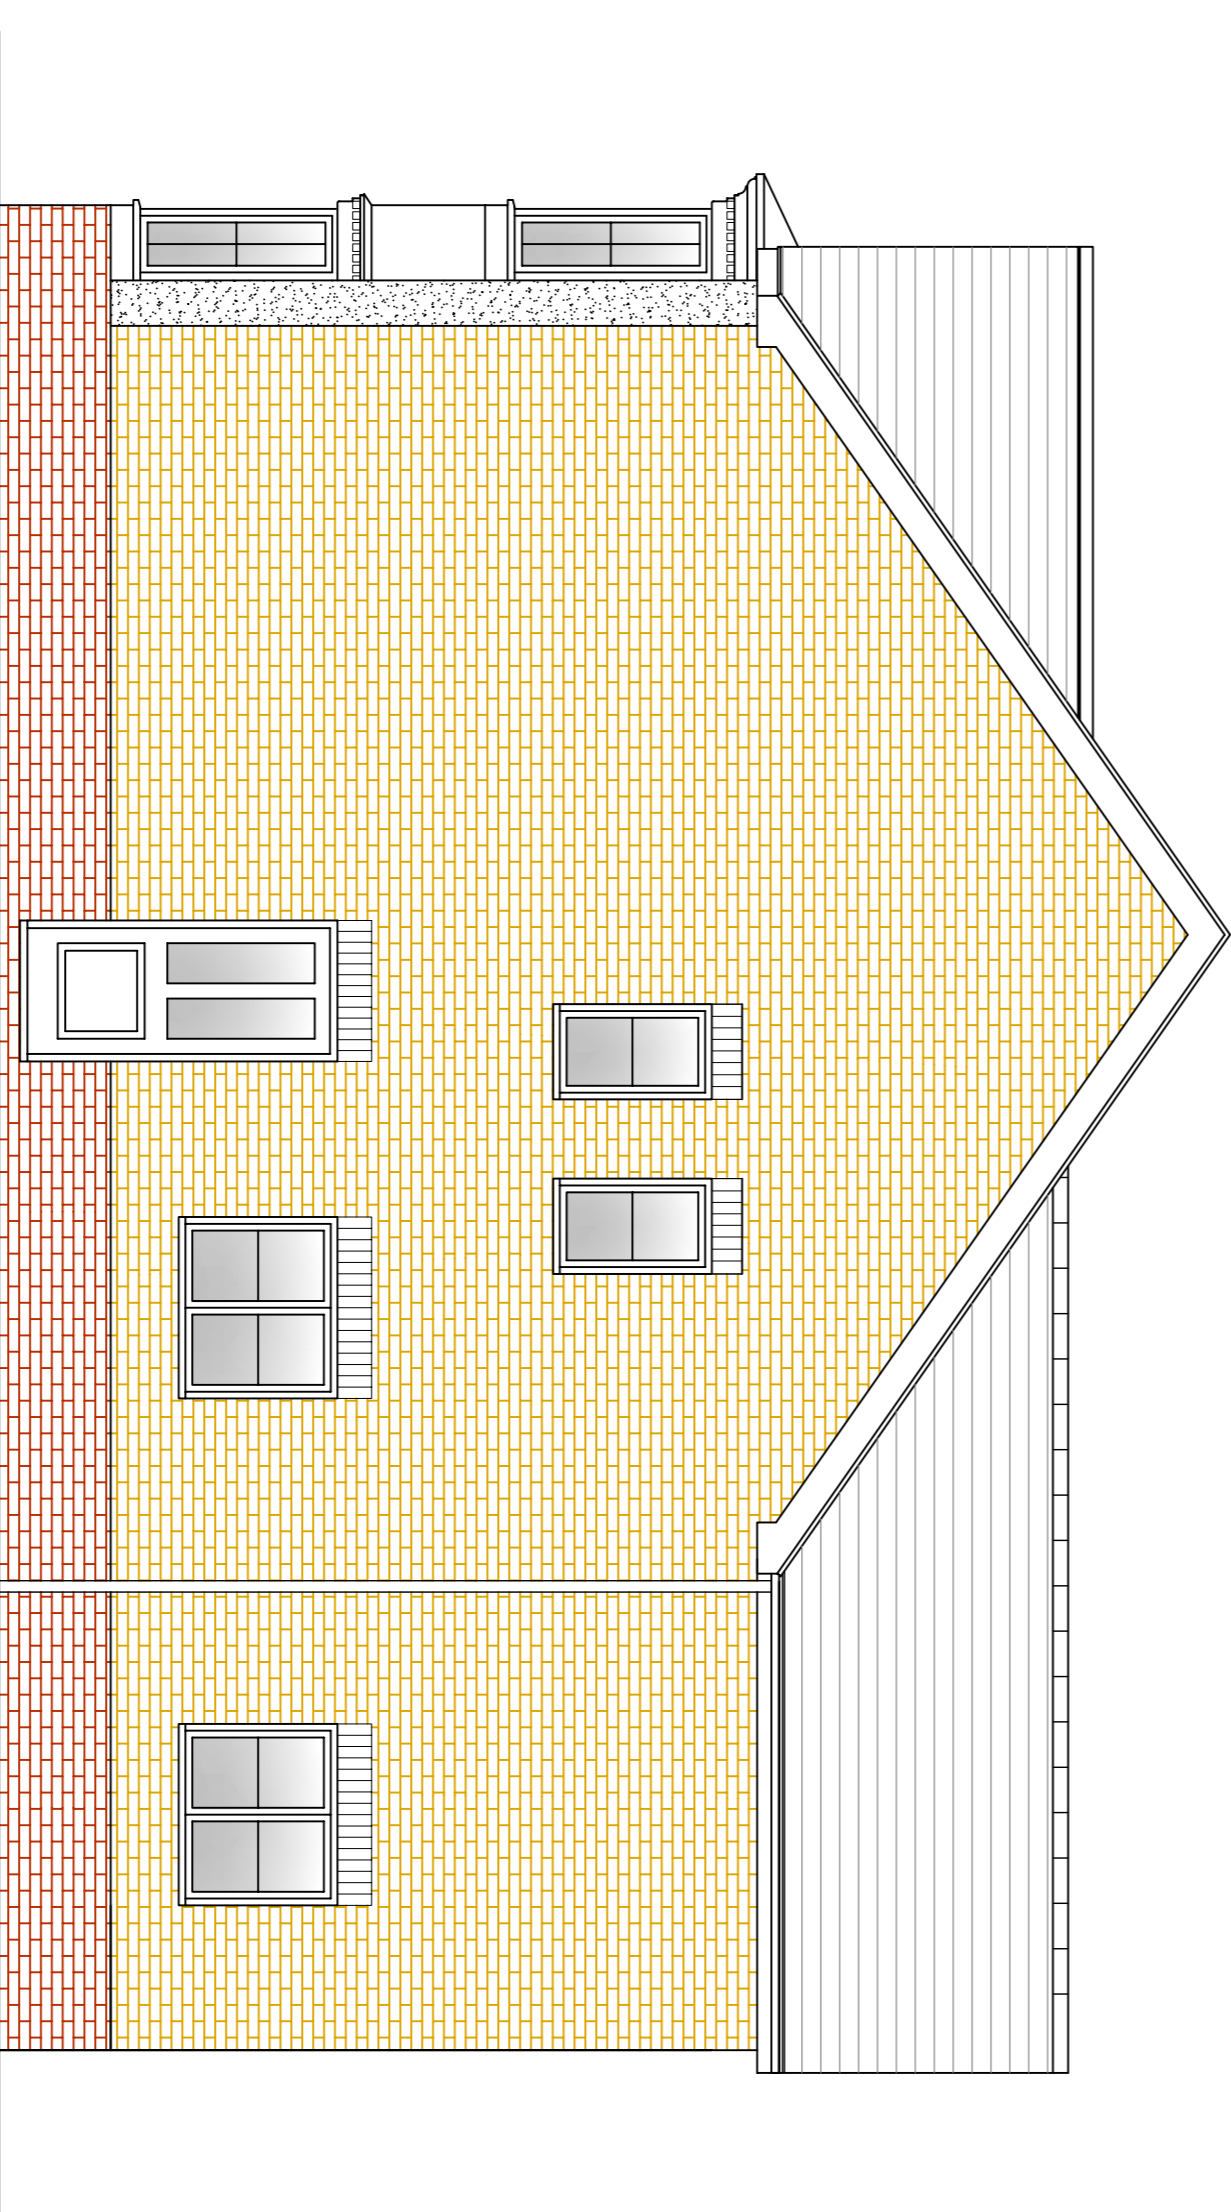

Side Elevation

HOUSE TYPE B

Proposed Housing Development Site at Waterside Park, Hebburn, Tyne & Wear



Architectural Base Consultancy Limited
 59 Vermont House
 Concord
 Tyne & Wear
 NE37 2SQ

Tel 0191 4159005
 Fax 0191 4159003
 www.abcon.co.uk
 mail@abcon.co.uk

CLIENT
 Hebburn Properties Ltd

PROJECT
 Proposed Housing Development at
 Waterside Park, Hebburn, Tyne & Wear, NE31 1RS
 DRAWING
 PROPOSED PLANS & ELEVATIONS HOUSE TYPE B
 Planning Application Drawing

SCALE 1:50 1:100
 DATE SEP 15
 DRAW NO 876 - 07