


Site Location Plan  
Scale 1:1250

SITE PLAN LEGEND

- 1 PROPOSED EXTENSION (SHADED AREA)
- 2 BLOCK-PAVED CAR-STAND
- 3 CONCRETE HIGHWAY ACCESS
- 4 FRONT GARDEN
- 5 GRASS VERGE
- 6 PUBLIC WALKWAY
- 7 DWARF WALL 0.6M HIGH
- 8 CONSERVATORY
- 9 REAR GARDEN
- 10 5.8M
- 11 7.6M
- 12 BEECH TREE
- 13 HAZEL BUSH
- 14 1.2M HIGH TIMBER LAP FENCE
- 15 1.75M HIGH TIMBER LAP FENCE

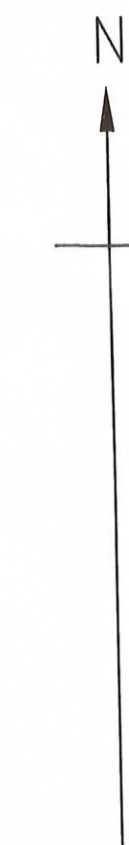

ST0975/15 HFUL



DWELLING STREET NUMBERS INDICATED THUS.

SITE PLAN SCALE 1:200

ITS HOME IMPROVEMENT TIME AT 9 MAYFIELD DRIVE	CLIENT MR & MRS. R. SLATER		
	ADDRESS 9 MAYFIELD DRIVE CLEADON VILLAGE SUNDERLAND. SR6 7QN		
PLANS DRAWN FOR YOUR HOME EXTENSION TEL. JOHN HORTON 0191-454 3870 MOBILE 07984 277 604	JOB TITLE PROPOSED DOUBLE STOREY FRONT EXTENSION		
	DRAWING TITLE SITE PLAN AND SITE LOCATION PLAN		
	DATE 7-12-2011	SCALE 1:200 1:1250	DRAWING NUMBER 2011-194 SHEET 1 - OF 1 SHEET REVISION