


Site Plan As Existing / Proposed

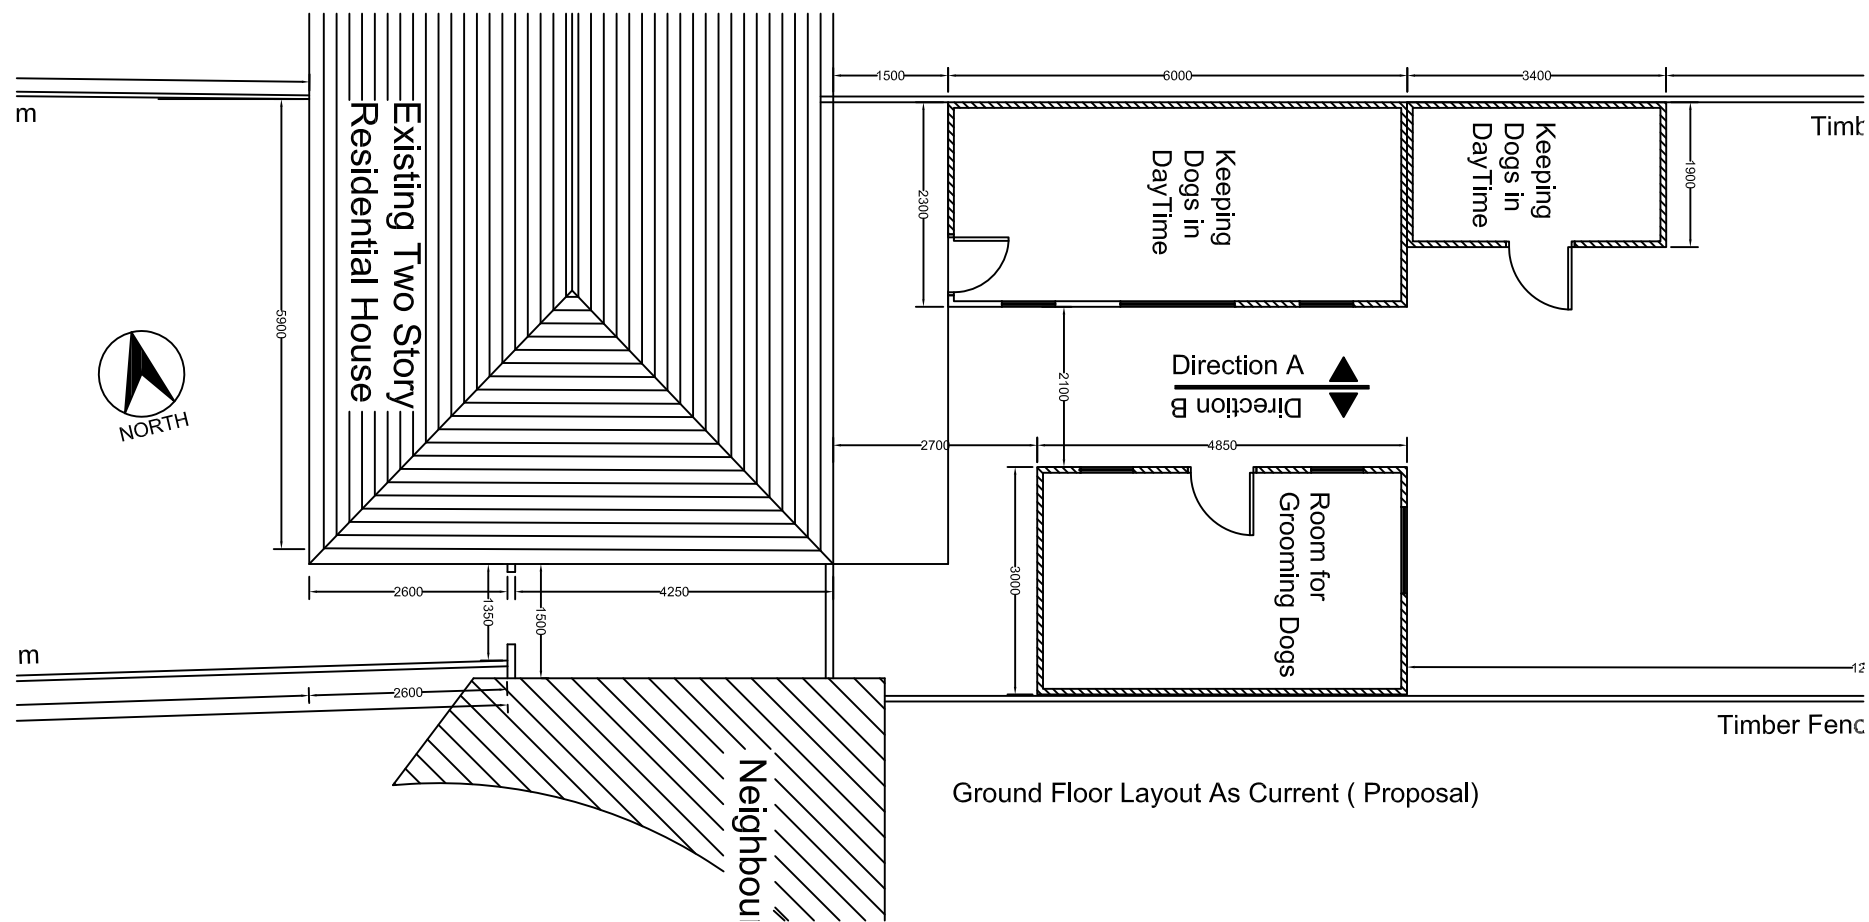

Ground Floor Layout As Current (Proposal)

Persepolis Architecture Ltd	
<i>Design & Construction Consultant</i>	
33, Haversham Close Newcastle Upon Tyne, NE7 7LR Tel: (0191) 447 5096	
Client:	Miss Cathleen Petersen
	9, Carden Avenue South Shield NE34 7QP
Project	Change of Use
	Residential to:
	Mix Residential/Commercial
Drawing Title:	Site Plan As Existing / Proposed
Drawing Number:	A-82-0915-01
Scale:	1 - 100 & 200