



Rev	Description	Date

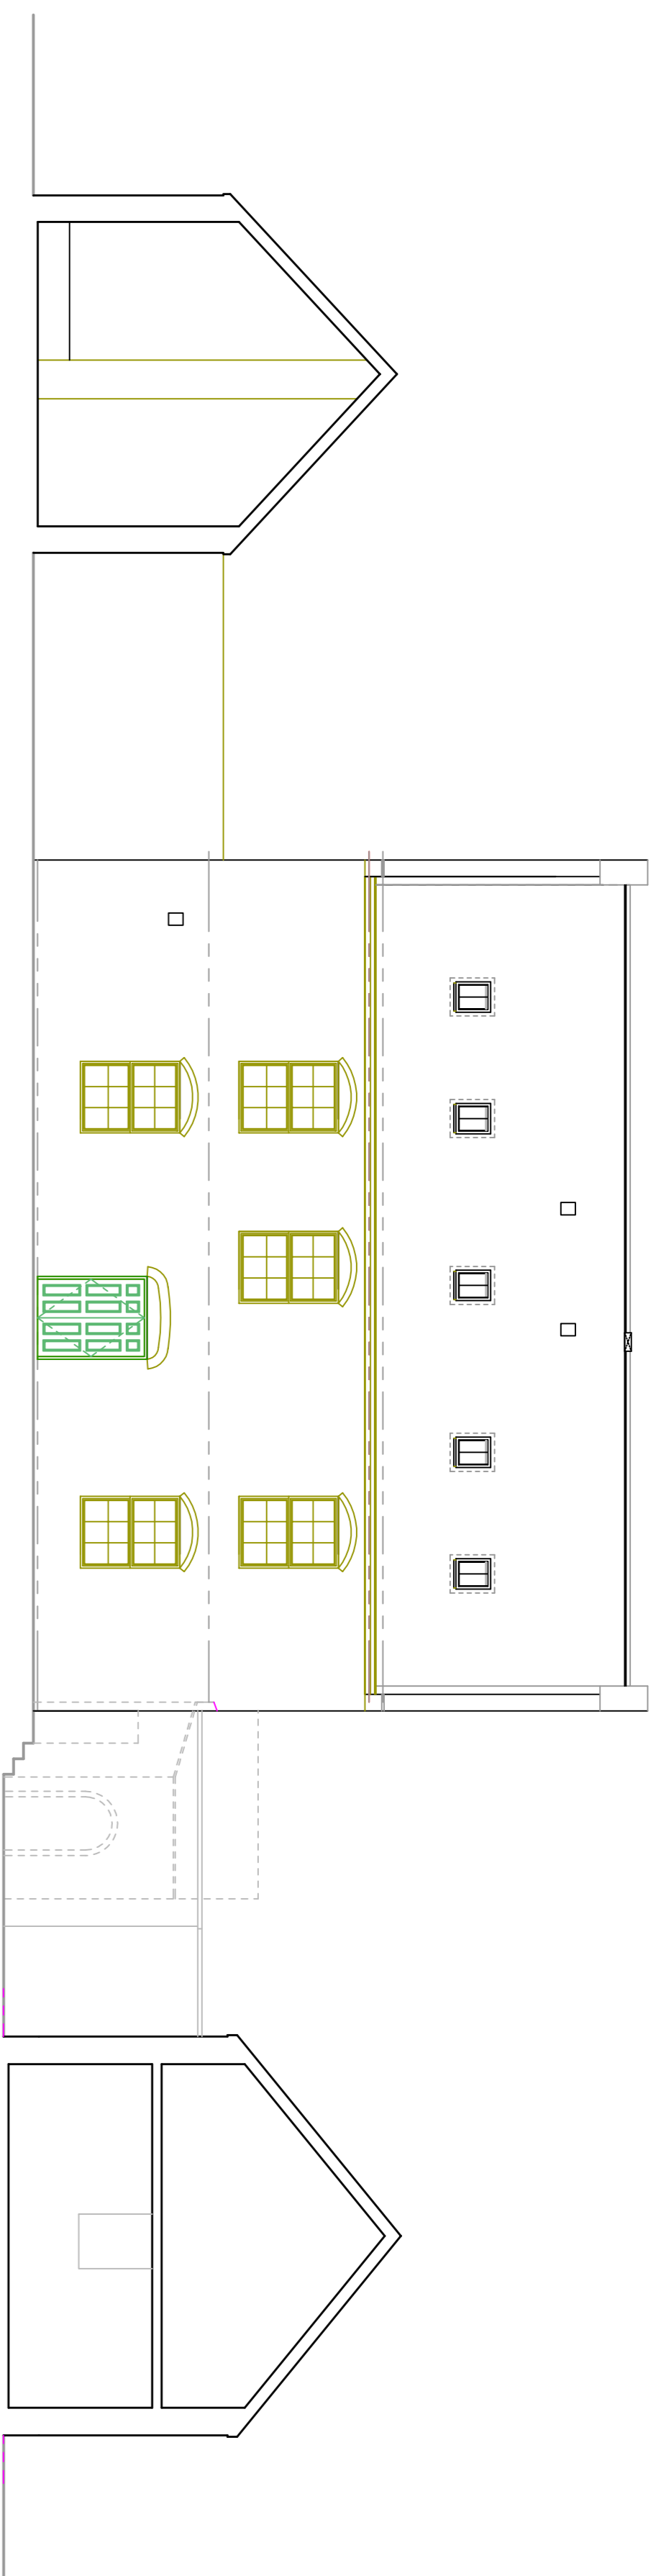


North Elevation (Inner / Courtyard)

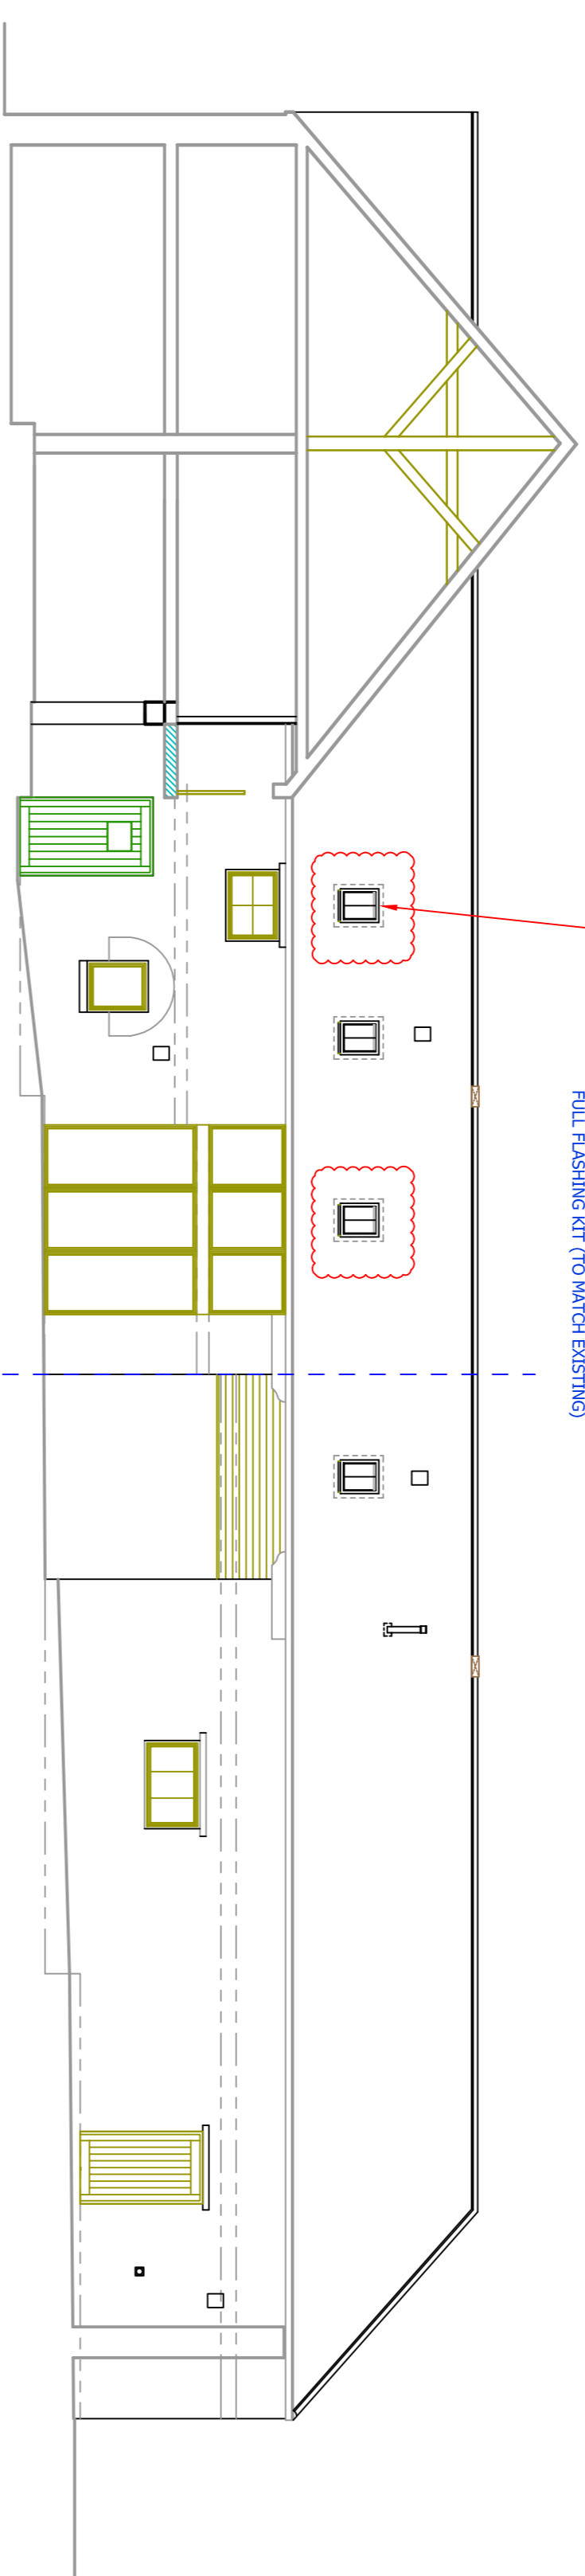


West Elevation (Inner / Courtyard)

ALL PROPOSED ROOFLIGHTS TO BE FLUSH FITTING VELUX  
ROOFLIGHTS TO BE FLUSH WITH THE  
EXISTING ROOF (TO MATCH EXISTING)

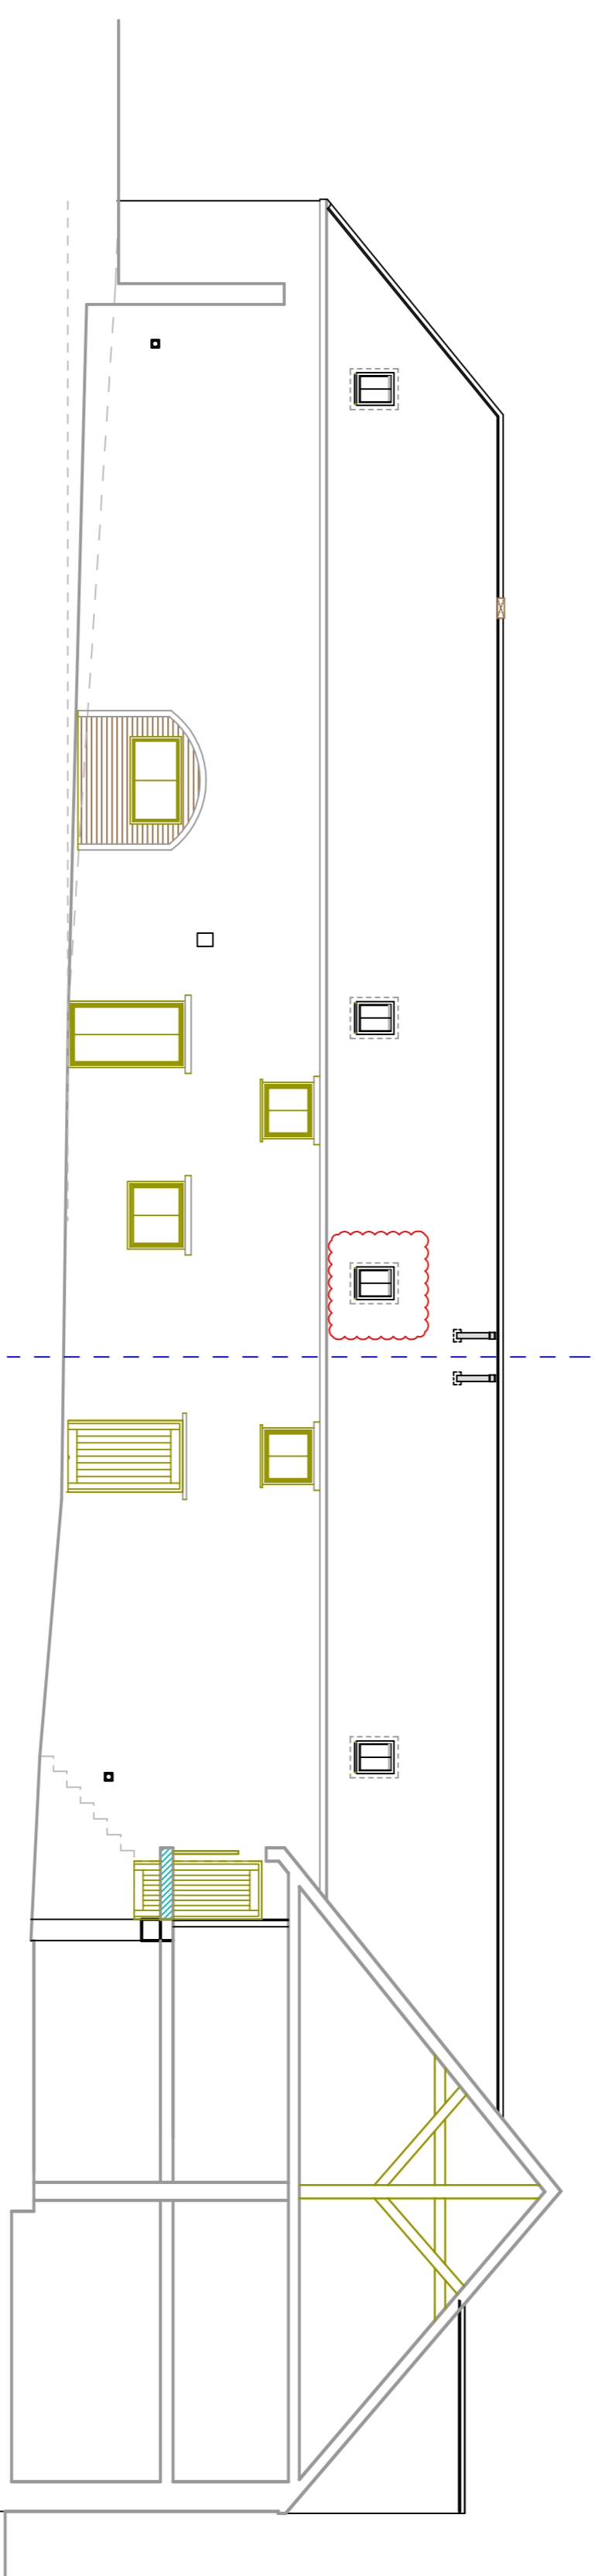

East Elevation (Inner / Courtyard)

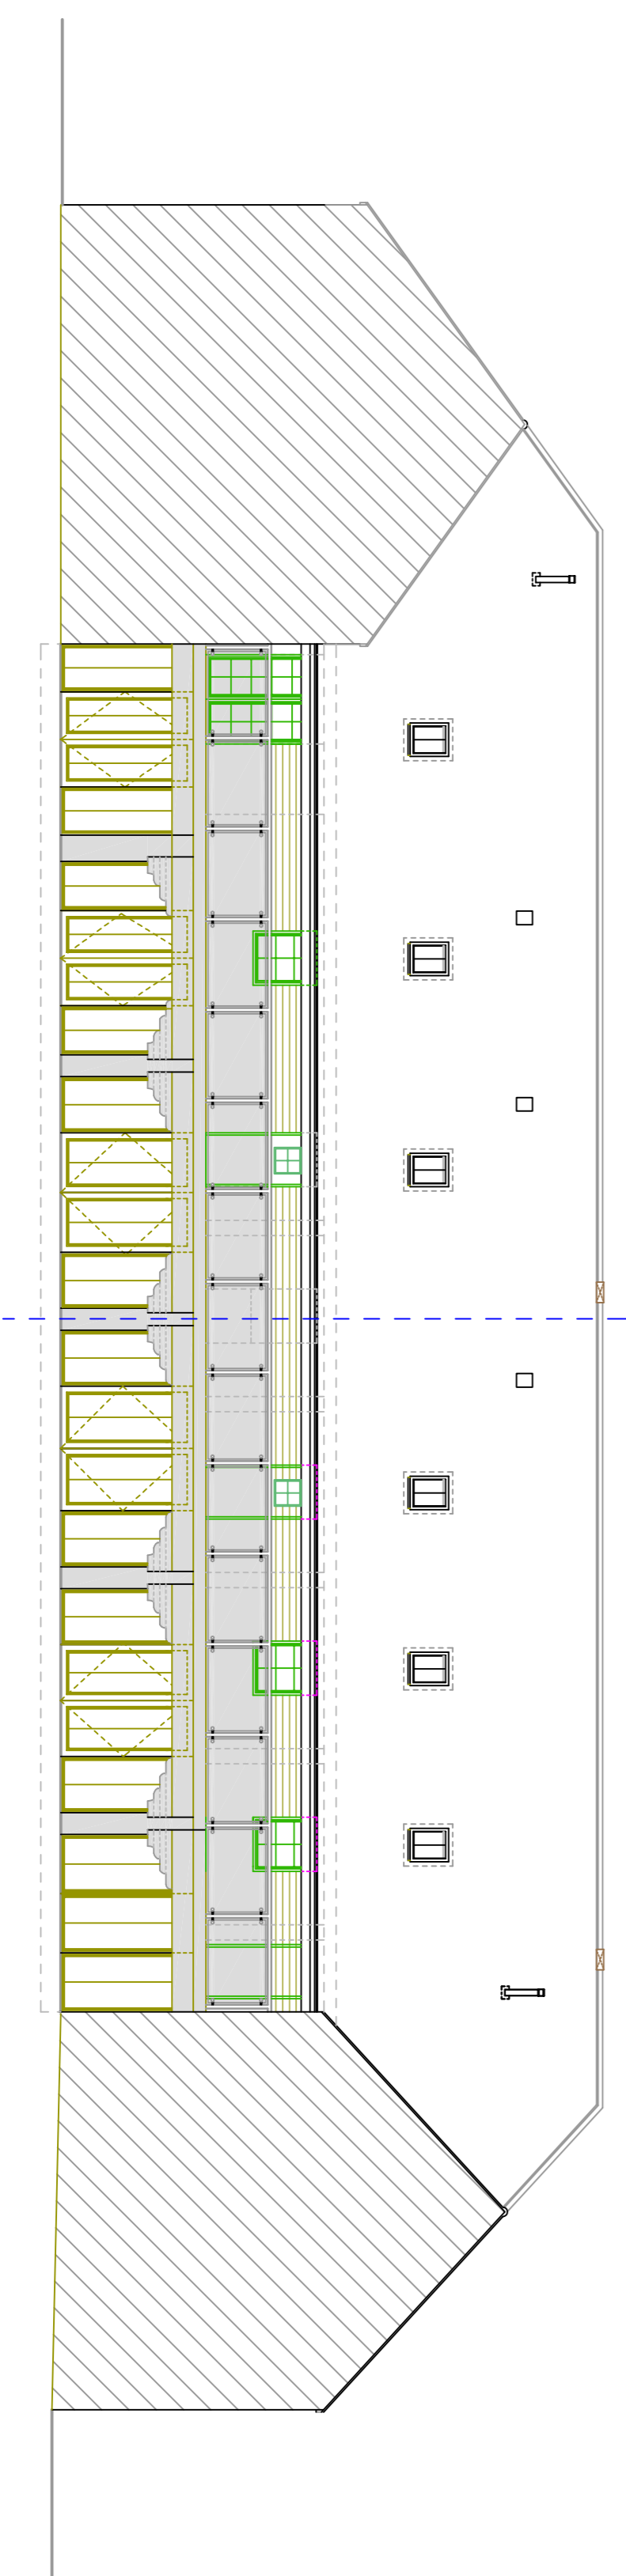

South Elevation (Inner / Courtyard)

**P R O P O S E D**

**John Taylor**

Architects Ltd.

The Studio, 64 High West Road  
Creek, Co. Durham, DL15 8NT  
Tel/Fax: 01388 731728 / 01388 737010  
E-mail: j.taylor@johntaylor.com

client

MR. M GREEN

PROPOSED REDEVELOPMENT

Proposed Elevations  
Laverick Hill Farm  
West Boldon

scale 1 : 100 @ A1  
1 : 200 @ A3

drw. no. 12.29.10-10C-F