
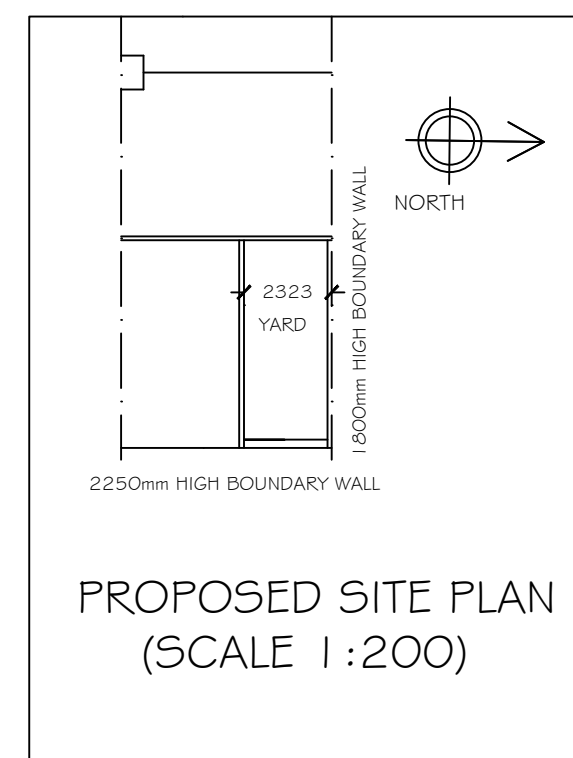
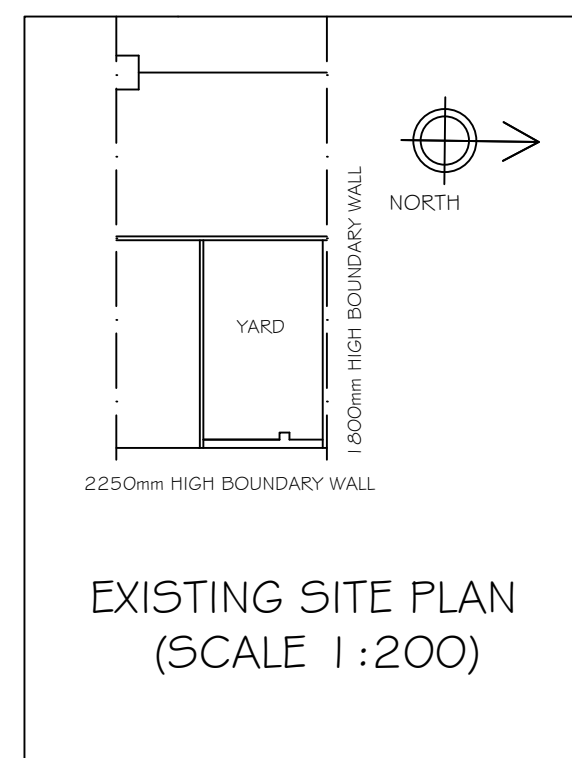
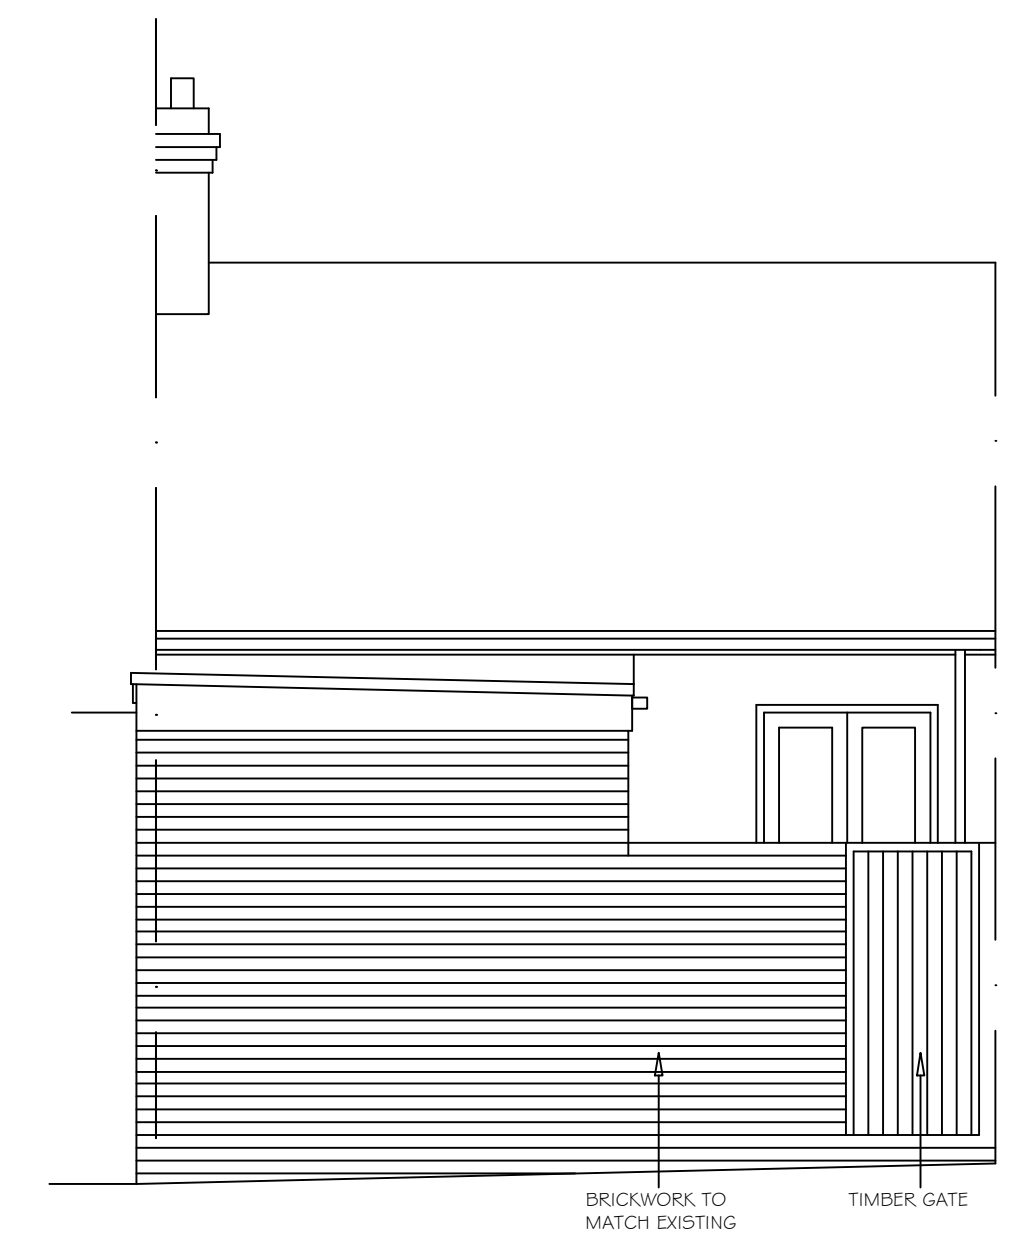
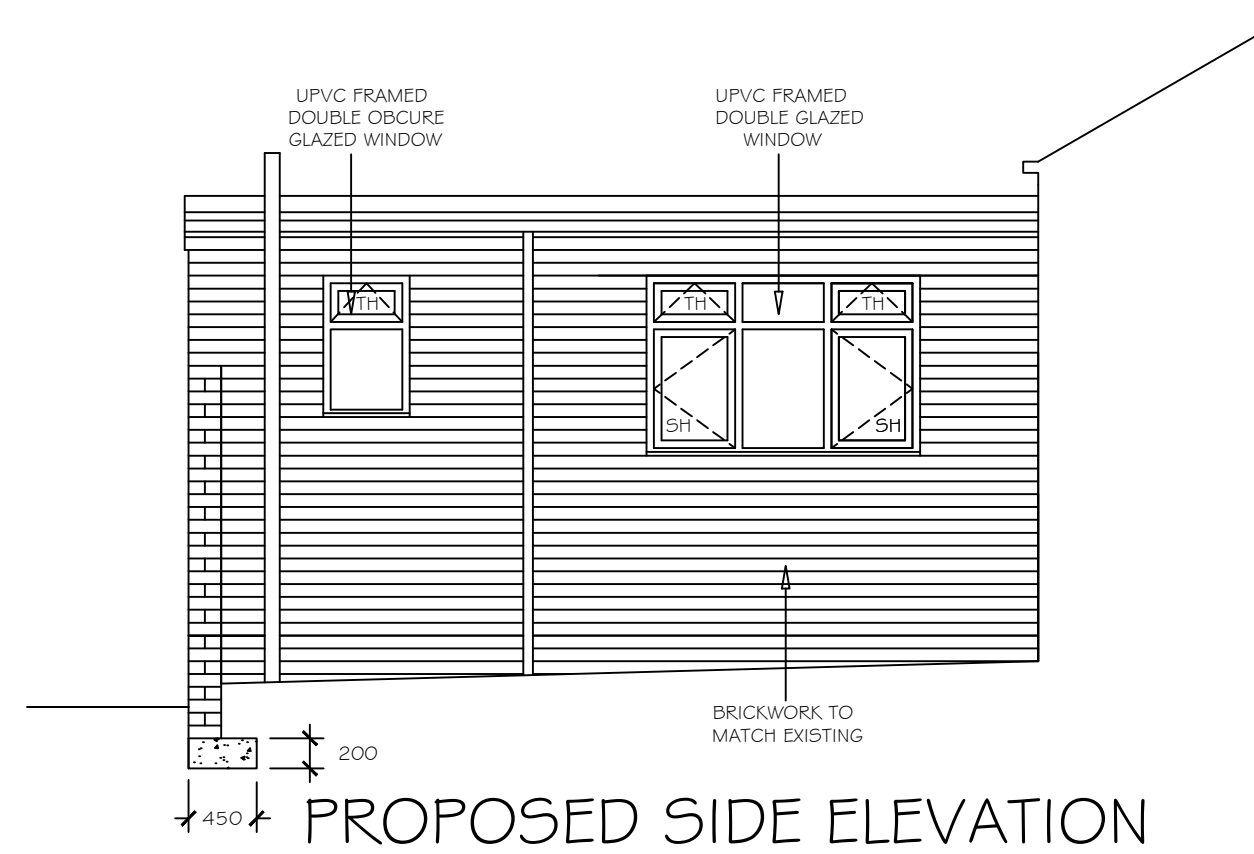
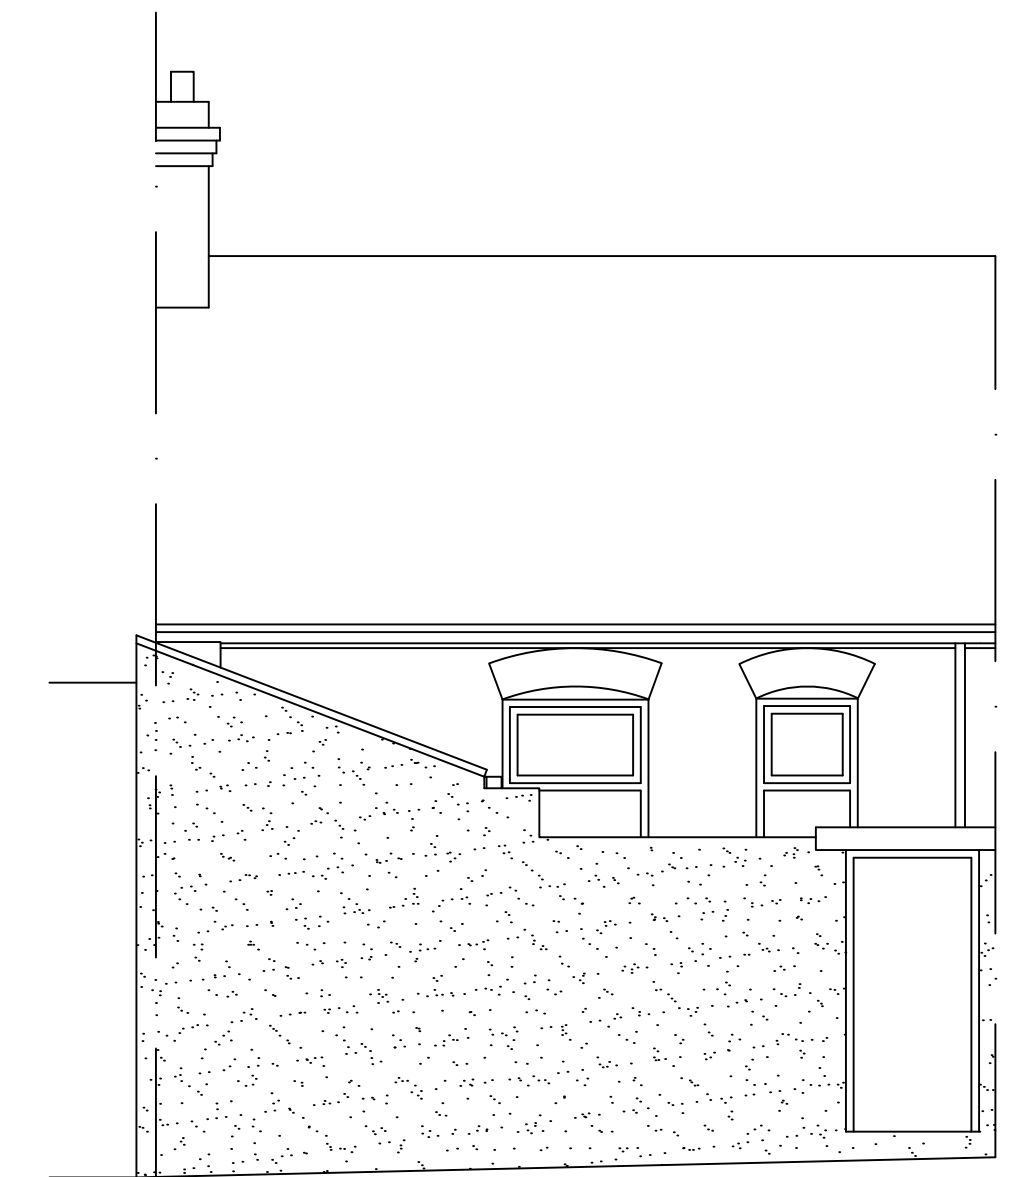


EXISTING GROUND FLOOR PLAN

PROPOSED GROUND FLOOR PLAN

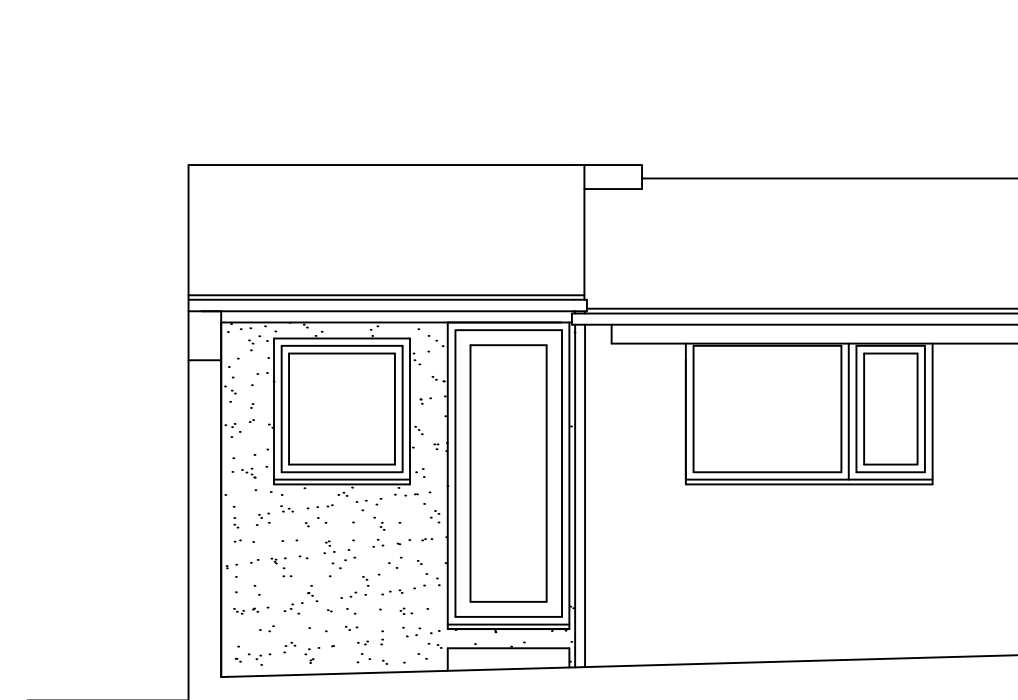

REVISION	DESCRIPTION	DRAWN BY	DATE
<p><b>KBdesign</b> Architectural Services</p> <p>SUITE 3, TOWN HALL CHAMBERS, 7 BEACH ROAD, SOUTH SHIELDS, TYNE &amp; WEAR, NE33 2QA. TEL : 0191 4566983 Email : mail@kbdesign.org.uk</p>			
<p>TITLE</p> <p>PROPOSED KITCHEN &amp; BATHROOM EXTENSION 5 BOWMAN STREET WHITBURN EXISTING &amp; PROPOSED PLANS &amp; ELEVATIONS</p>			
SCALE 1:50 & 1:200	DATE 22.09.2015	DRAWN BY K.BUTLER	
PROJECT No 0398	DRAWING No 2222	Revision	
<p>THIS DRAWING AND/OR SPECIFICATION IS THE SOLE PROPERTY AND COPYRIGHT OF KB DESIGN AND MAY NOT BE DISCLOSED TO ANY THIRD PARTY OR REPRODUCED IN WHOLE OR IN PART WITHOUT THE PRIOR CONSENT OF AN AUTHORISED REPRESENTATIVE OF KB DESIGN.</p>			