



EXISTING GROUND FLOOR PLAN




EXISTING FRONT (SOUTH) ELEVATION

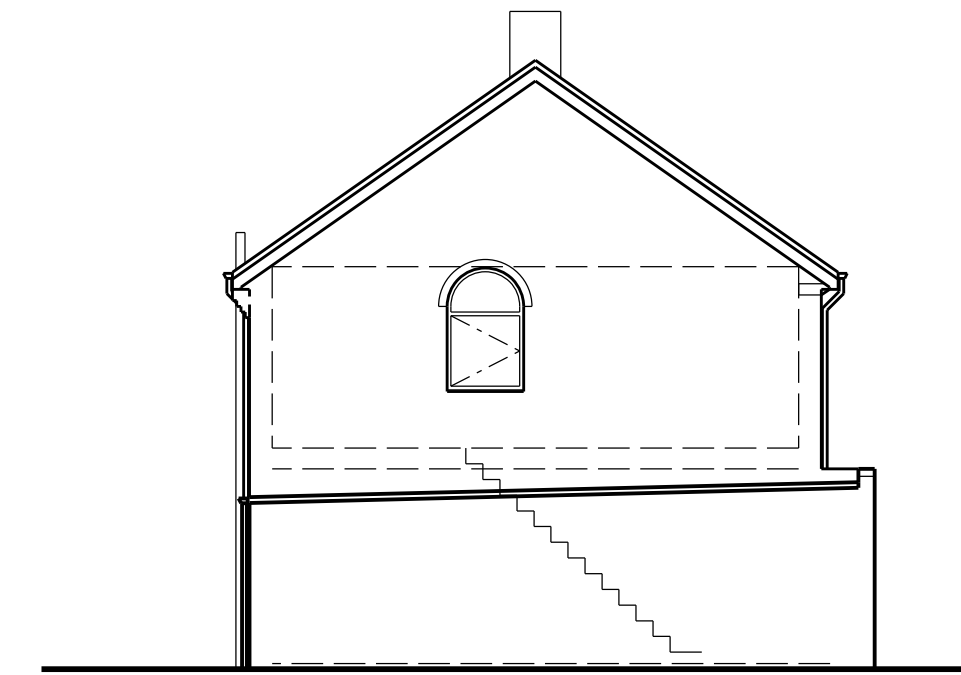


EXISTING SIDE (WEST) ELEVATION

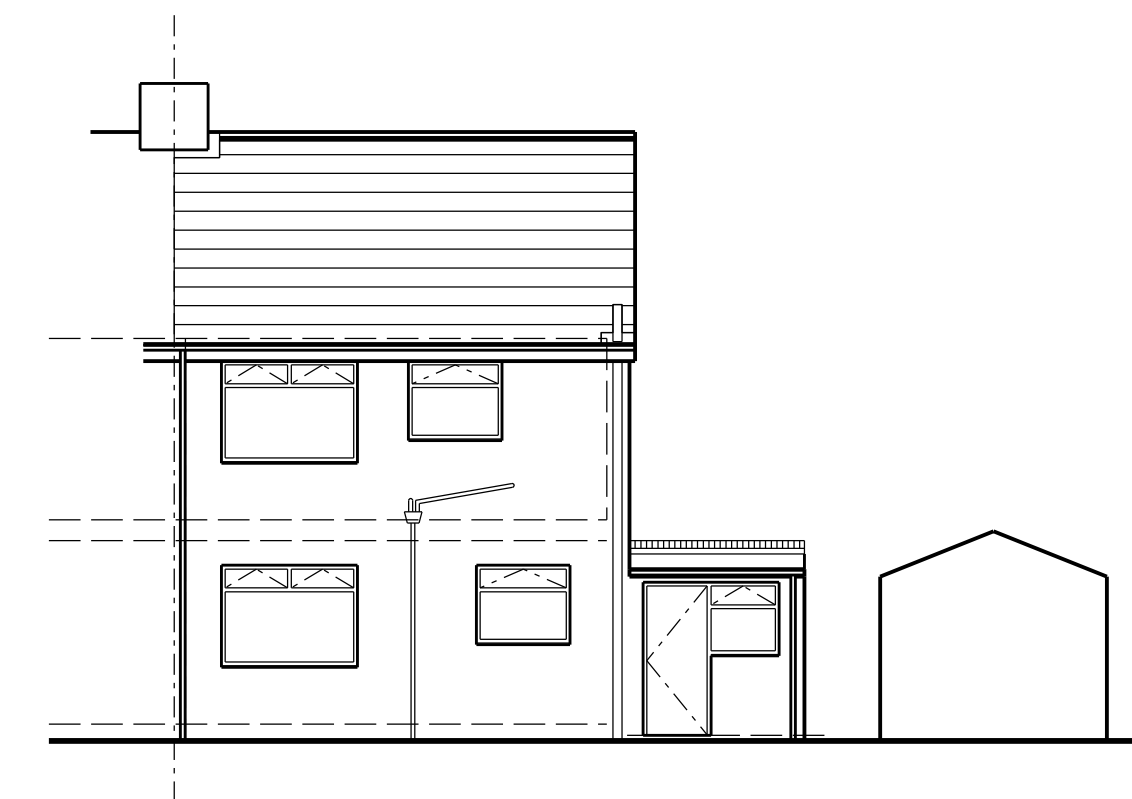

EXISTING REAR (NORTH) ELEVATION

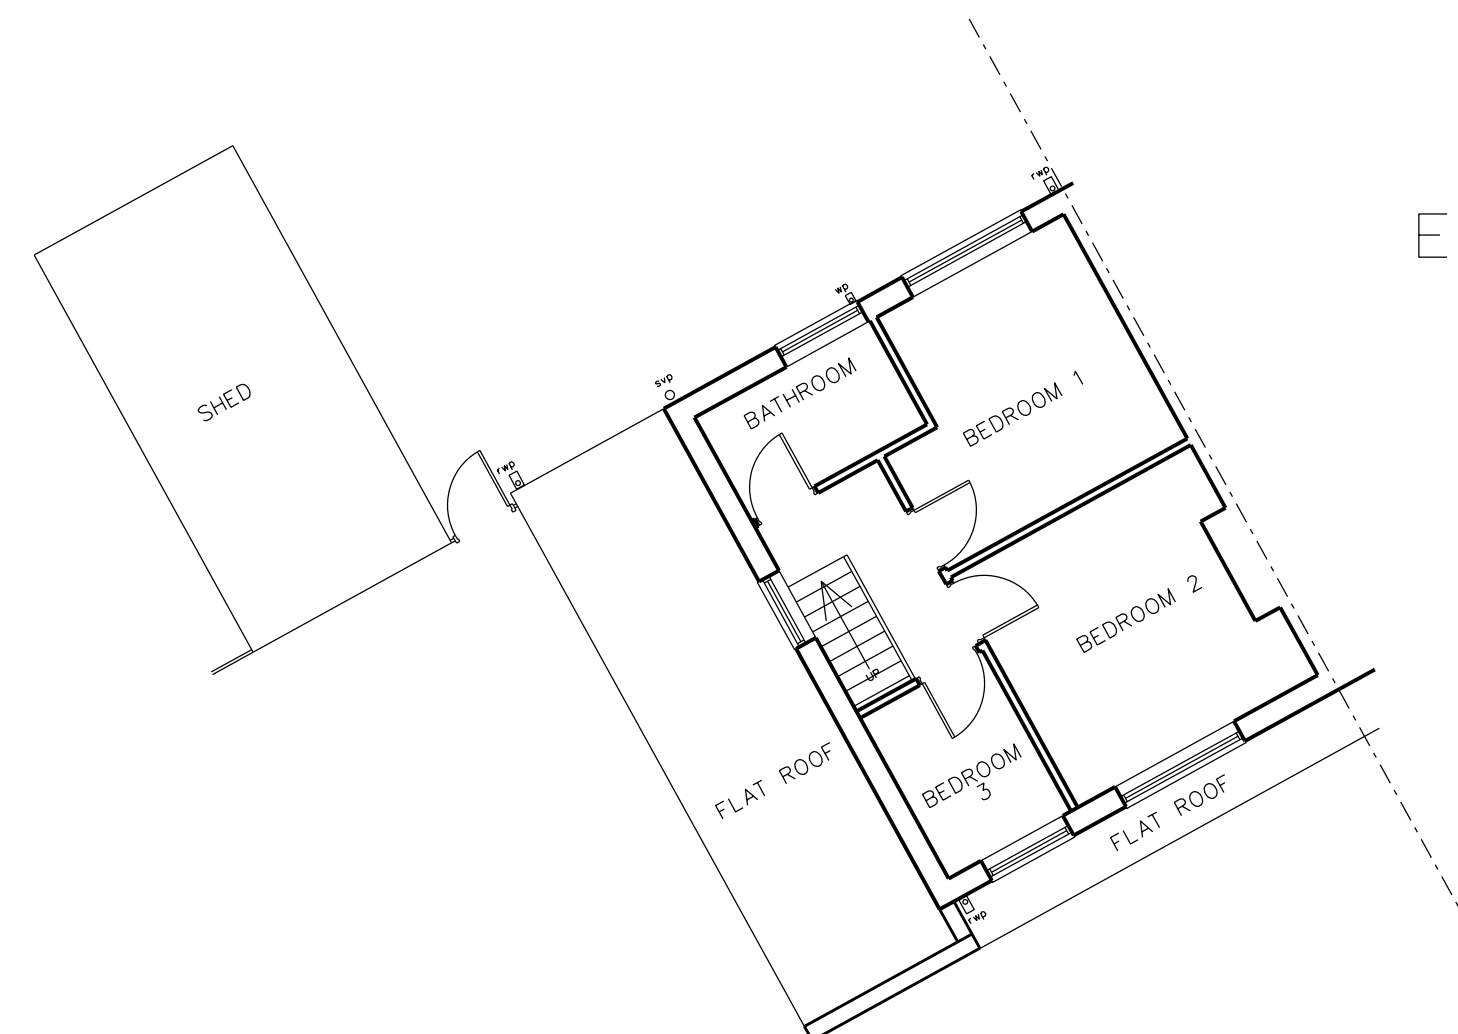

EXISTING FIRST FLOOR PLAN

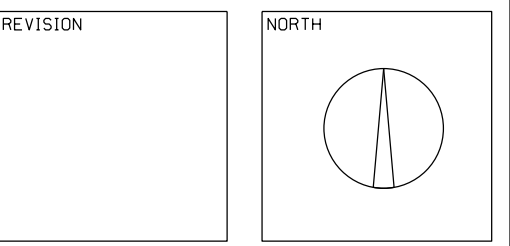

STAGE: PLANNING


PROJECT  
ALTERATIONS AND  
EXTENSION TO  
9, WINDSOR DRIVE,  
CLEADON VILLAGE

DRAWING  
EXISTING  
GROUND FLOOR PLAN  
AND ELEVATIONS

PROJECT NO.	DRAWING NO.	REVISION
	A-01	
DATE	SCALES	DRAWN BY
SEPT.15	1:100@A1 1:200@A3	

MARIO MINCHELLA ARCHITECTS

UNIT 4, WITNEY WAY,  
HI-TECH VILLAGE,  
BOLDON BUSINESS PARK  
TYNE AND WEAR  
NE35 9PE  
T: 0191 3802227  
M: www.mminc.net  
E: info@mminc.net

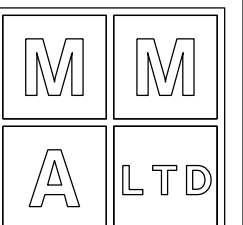

THIS DRAWING IS  
COPYRIGHT OF  
MARIO MINCHELLA LIMITED

NOT TO BE SCALED  
ALL DIMENSIONS TO  
BE CHECKED ON SITE