
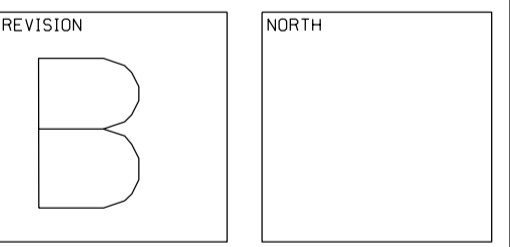


REVISION DATE / DESCRIPTION

A - 17.12.15  
1) REDESIGN IN LINE WITH  
PLANNERS COMMENTS

B 25.02.16  
1) AMENDED FOR REDESIGN

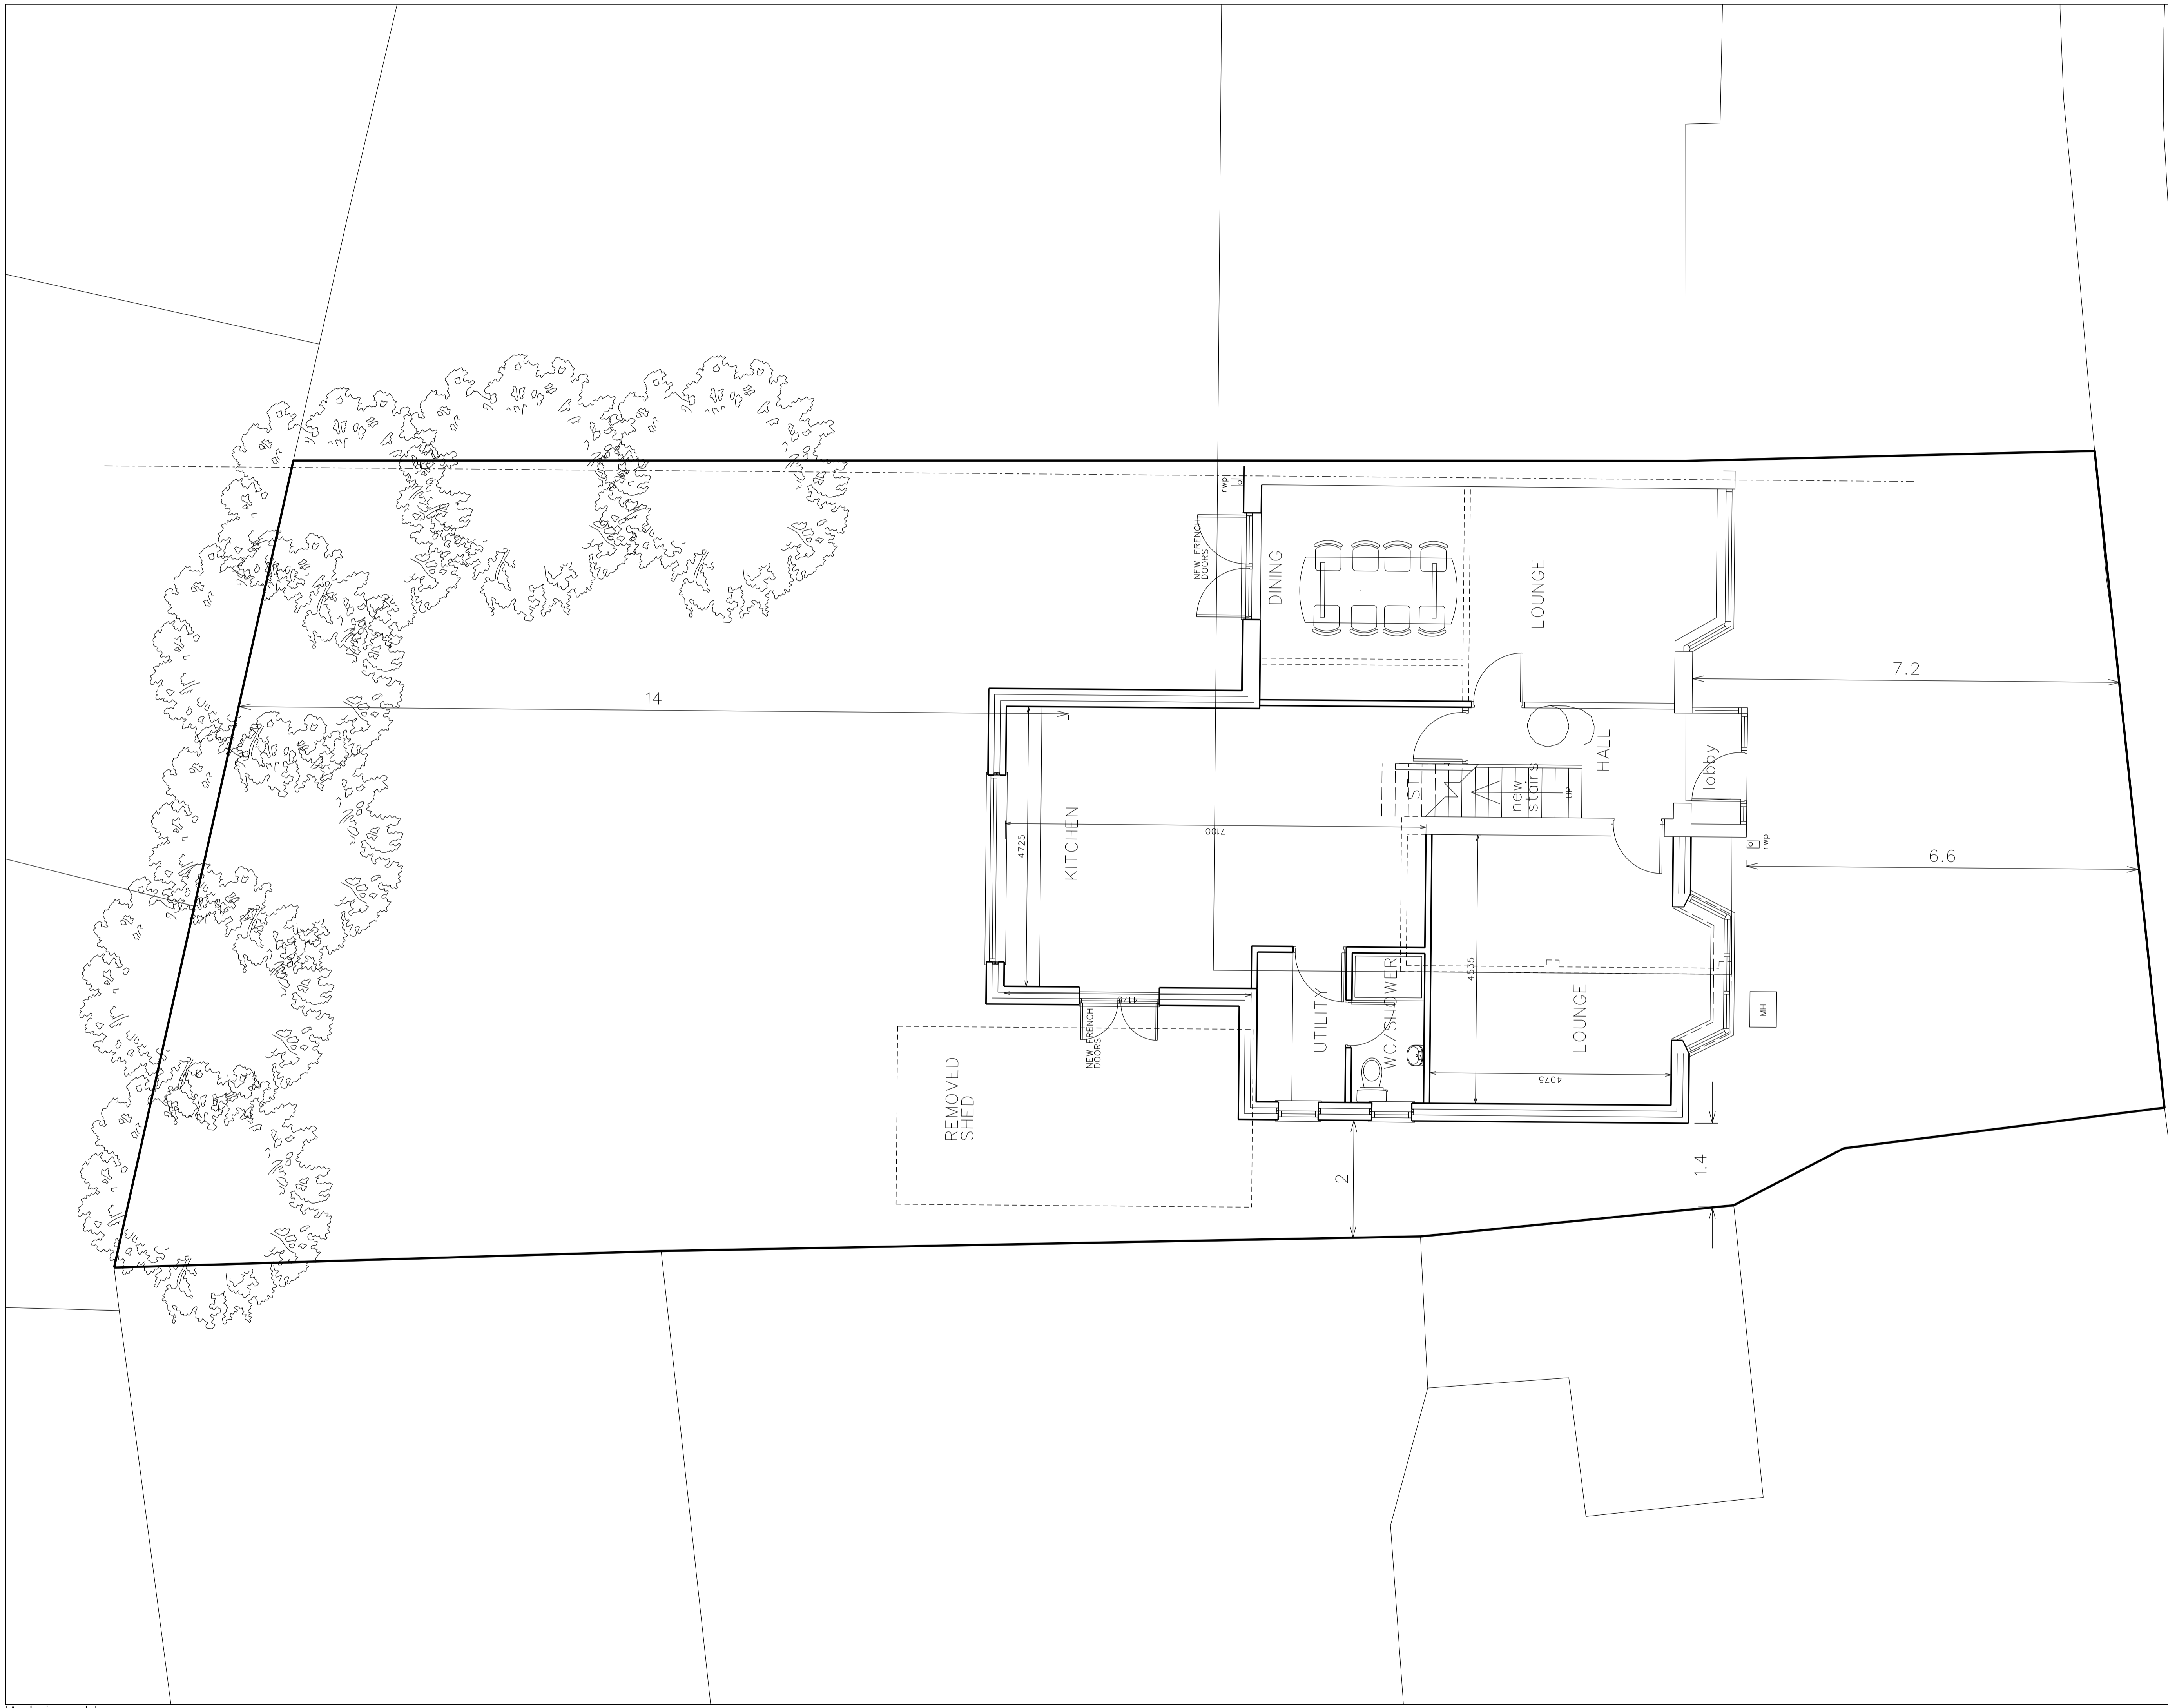

STAGE: PLANNING

PROJECT  
RESIDENTIAL EXTENSION @  
9 WINDSOR DRIVE, CLEADON  
SOUTH TYNESIDE  
SUNDERLAND, SR6 7SY

DRAWING  
PROPOSED SITE PLAN

PROJECT NO.	DRAWING NO.	REVISION
	A-05	B
DATE	SCALES	DRAWN BY
OCT'15	1:50@A1 1:100@A3	MM

MARIO MINCHELLA ARCHITECTS

UNIT 4, WITNEY WAY,  
HI-TECH VILLAGE,  
SOLON BUSINESS PARK  
TYNE AND WEAR  
NE25 9PE  
T: 0191 3802227  
M: www.minchella.net  
E: info@minchella.net

THIS DRAWING IS  
COPYRIGHT OF  
MARIO MINCHELLA LIMITED

NOT TO BE SCALED  
ALL DIMENSIONS TO  
BE CHECKED ON SITE