



ALL WORK ON OR WITHIN 3M OF BOUNDARY, TO BE WITH ADJ. OWNERS WRITTEN AGREEMENT, RE. PARTY WALL ACT 1996.
 ADJ. OWNERS TO BE GIVEN MIN. 2 MONTHS WRITTEN NOTICE OF COMMENCEMENT OF WORK.



FRONT ELEVATION

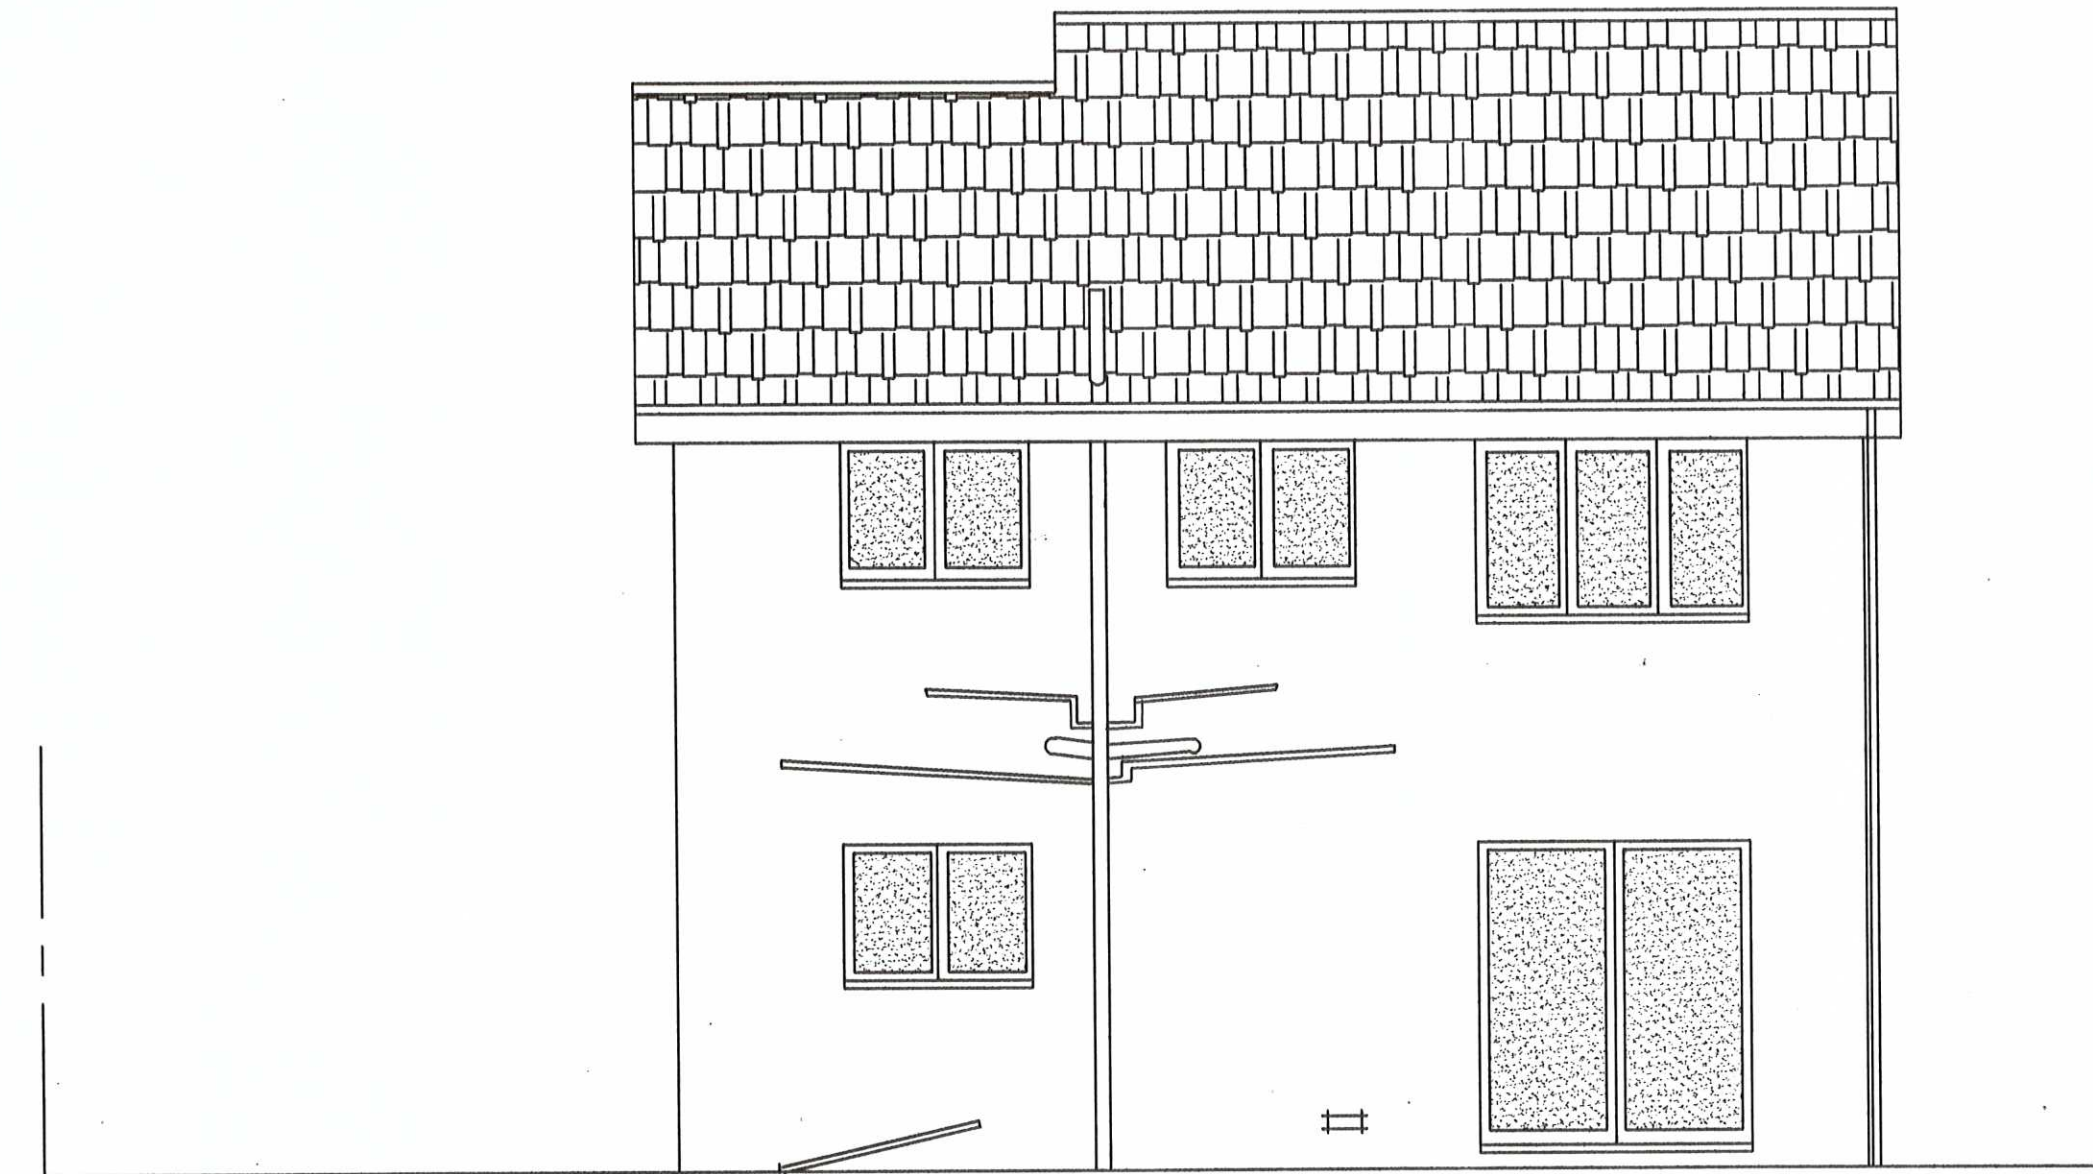

REAR ELEVATION

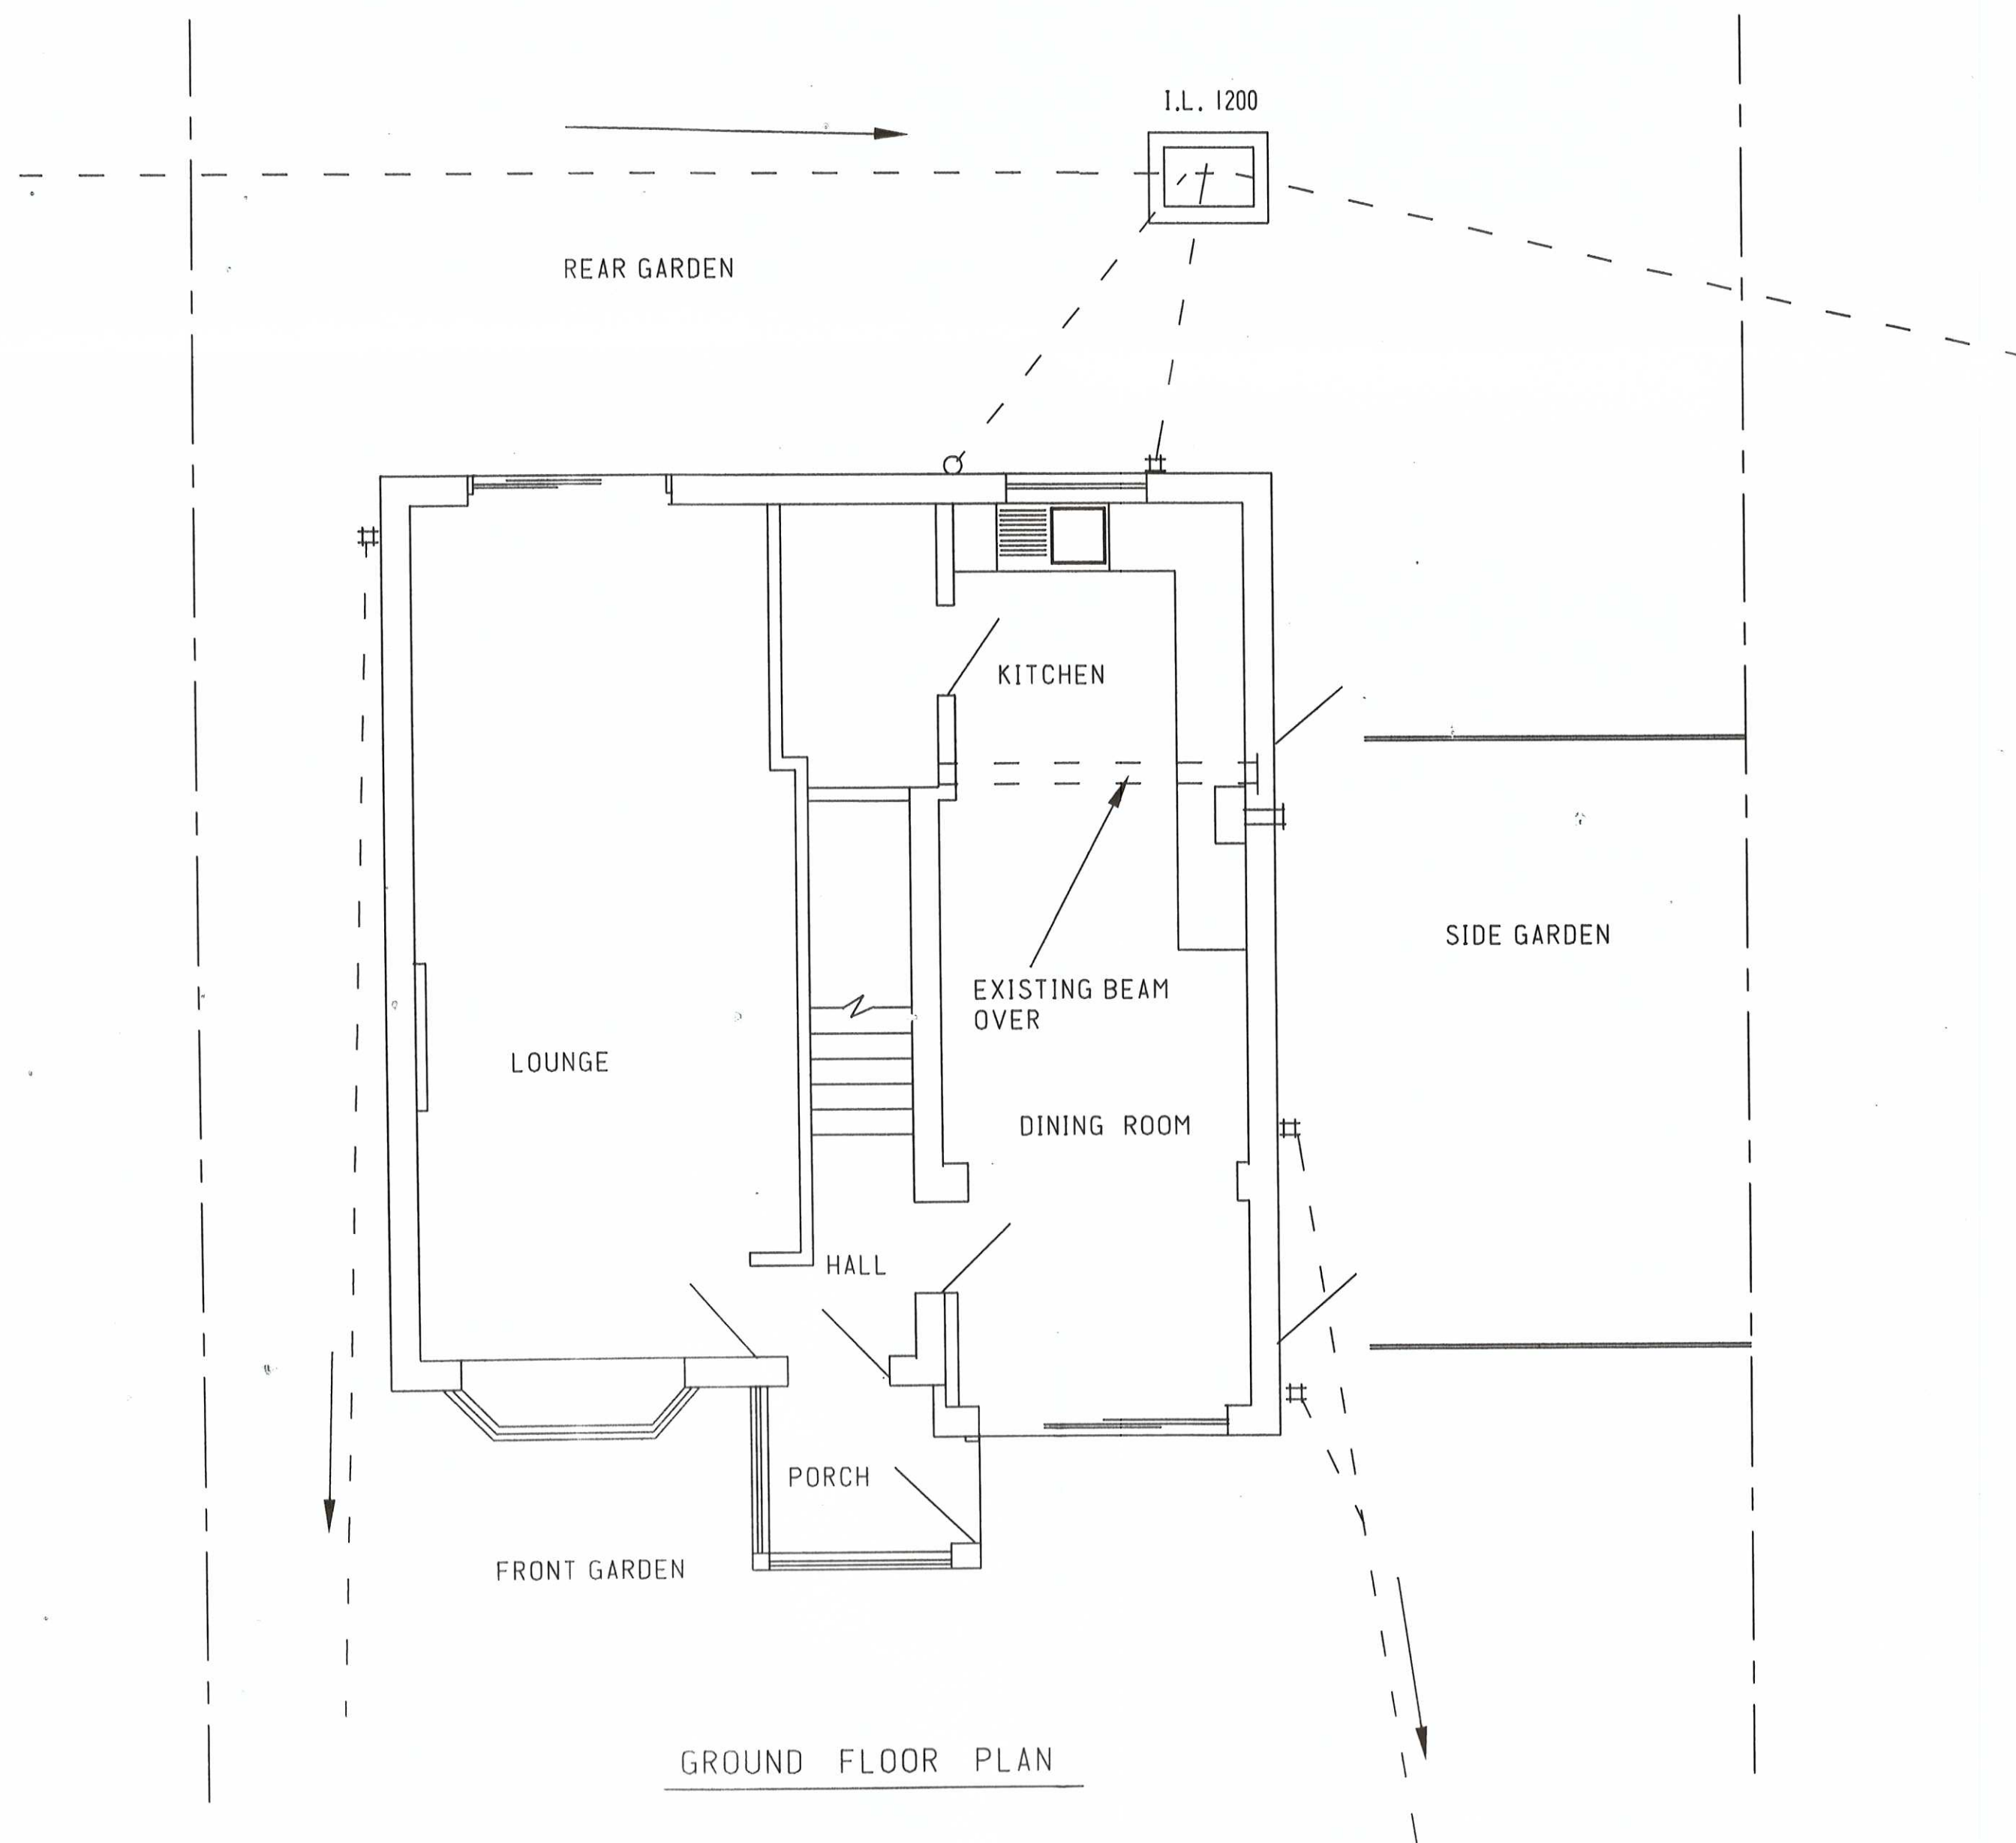

GROUND FLOOR PLAN



SIDE ELEVATION

ST1071/15 HFUL
 SOUTH TYNESIDE COUNCIL
 - 5 NOV 2015
 AREA PLANNING

ITS HOME IMPROVEMENT TIME	CLIENT Mr. & Mrs. J. Vinton.		
	ADDRESS 8 Troutbeck Way South Shields NE 34 9HE		
PLANS DRAWN FOR YOUR HOME EXTENSION TEL. JOHN HORTON 0191-454 3870 Mobile 07435 969 151	JOB TITLE Single storey side extension		
	DRAWING TITLE Dwelling as existing		
DATE 14-10-2015	SCALE 1:50	DRAWING NUMBER 2015-136	SHEET 1-OF 3 SHEETS
			REVISION