


ALL WORK ON OR WITHIN 3M OF BOUNDRY, TO BE WITH ADJ. OWNERS WRITTEN AGREEMENT, RE. PARTY WALL ACT 1996.
 ADJ. OWNERS TO BE GIVEN MIN. 2 MONTHS WRITTEN NOTICE OF COMMENCEMENT OF WORK.




FRONT ELEVATION

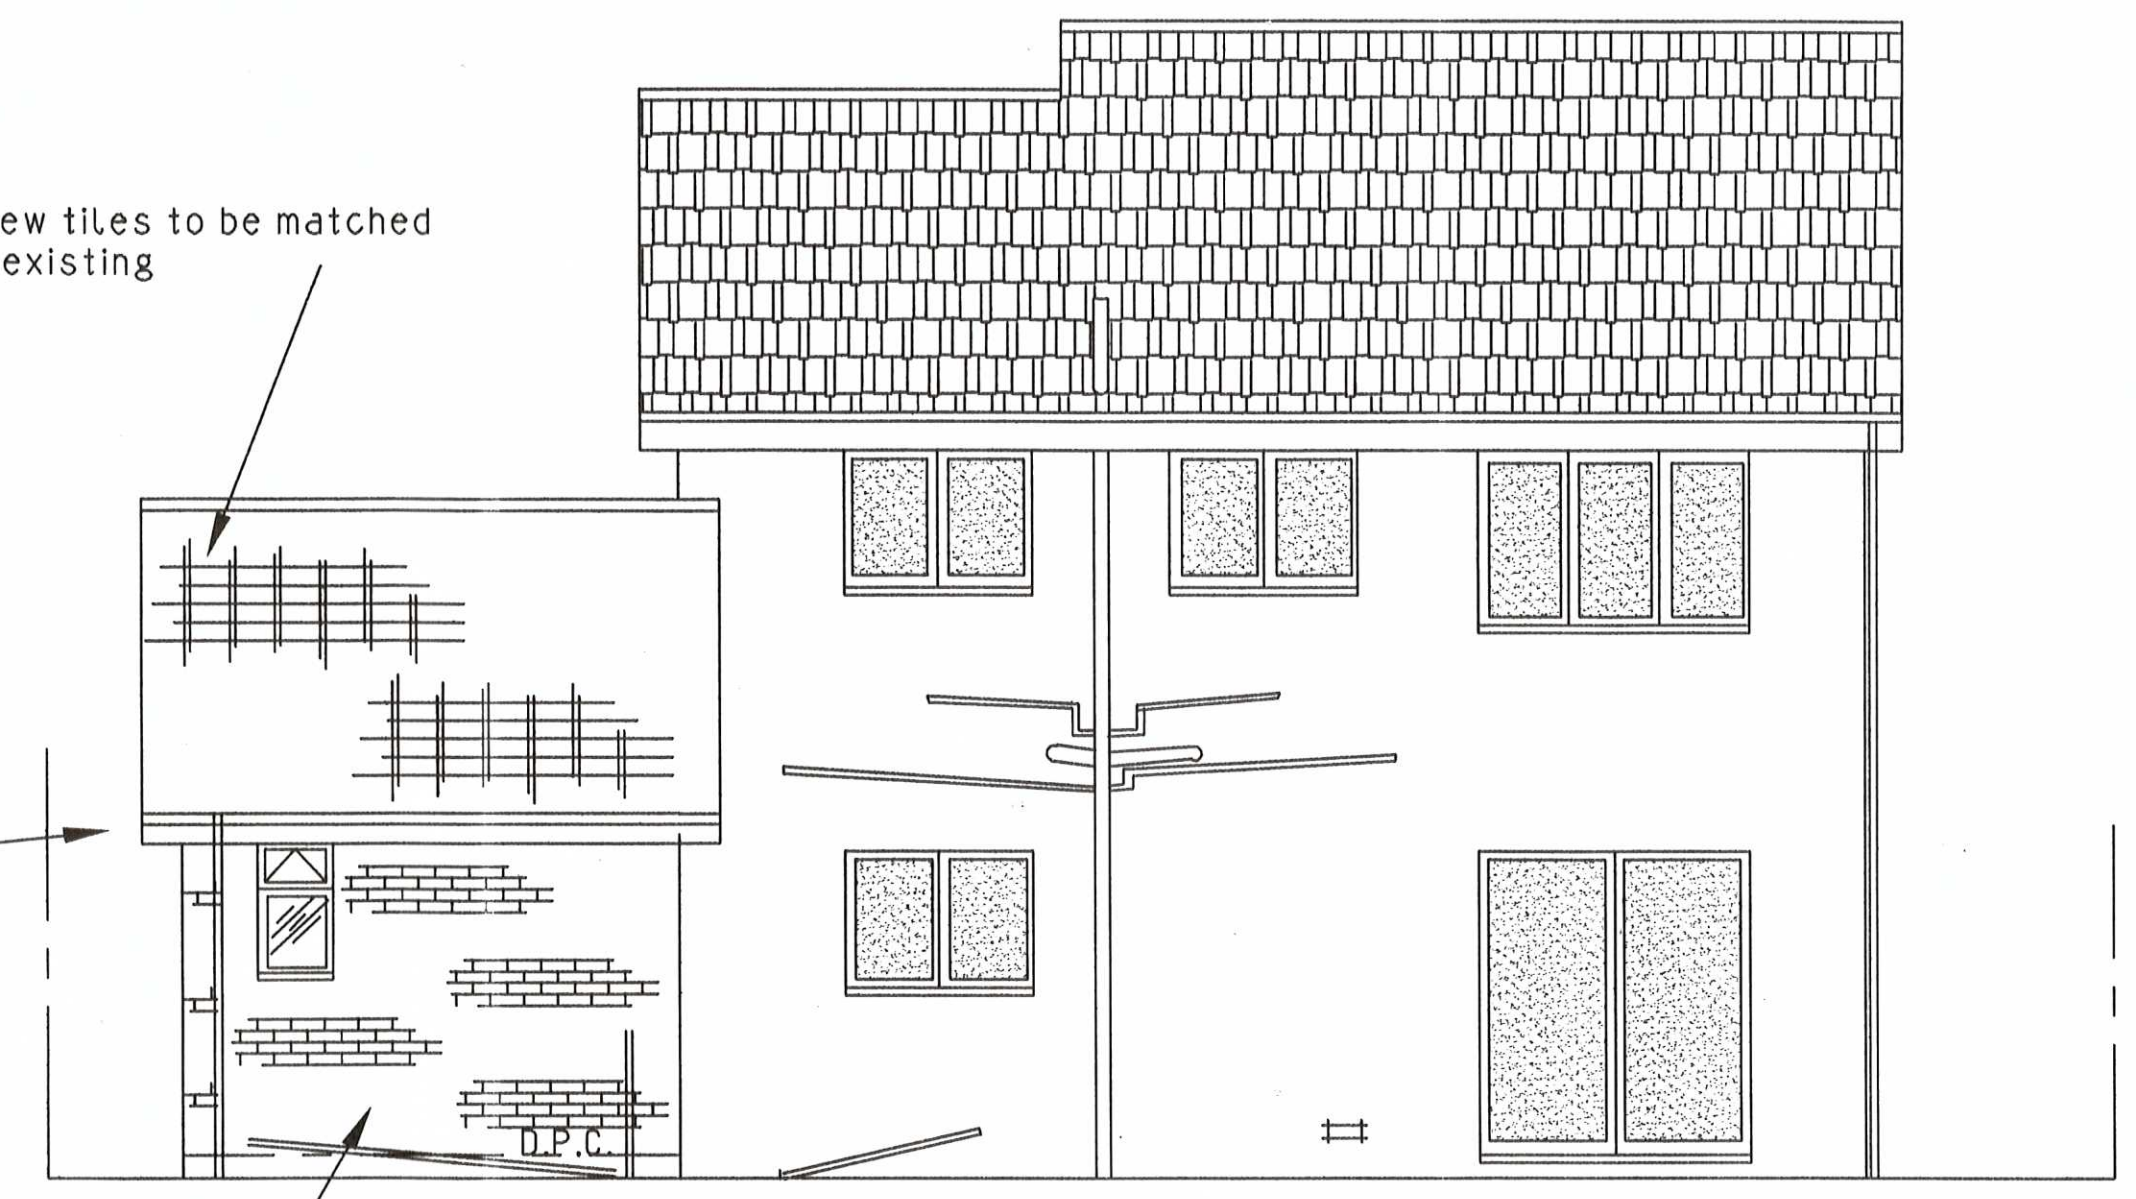


REAR ELEVATION

All new tiles to be matched with existing
 R.W.Goods, fascia and soffits to be matched with existing
 All new brickwork to be carefully matched with existing.
 French doors to be double glazed as note 11, to have vent strip min. 10,000mm² and multi-lock facility.


Build up wall under window with cavity construction and brickwork to match existing
 Roddable single B.I.T.G.

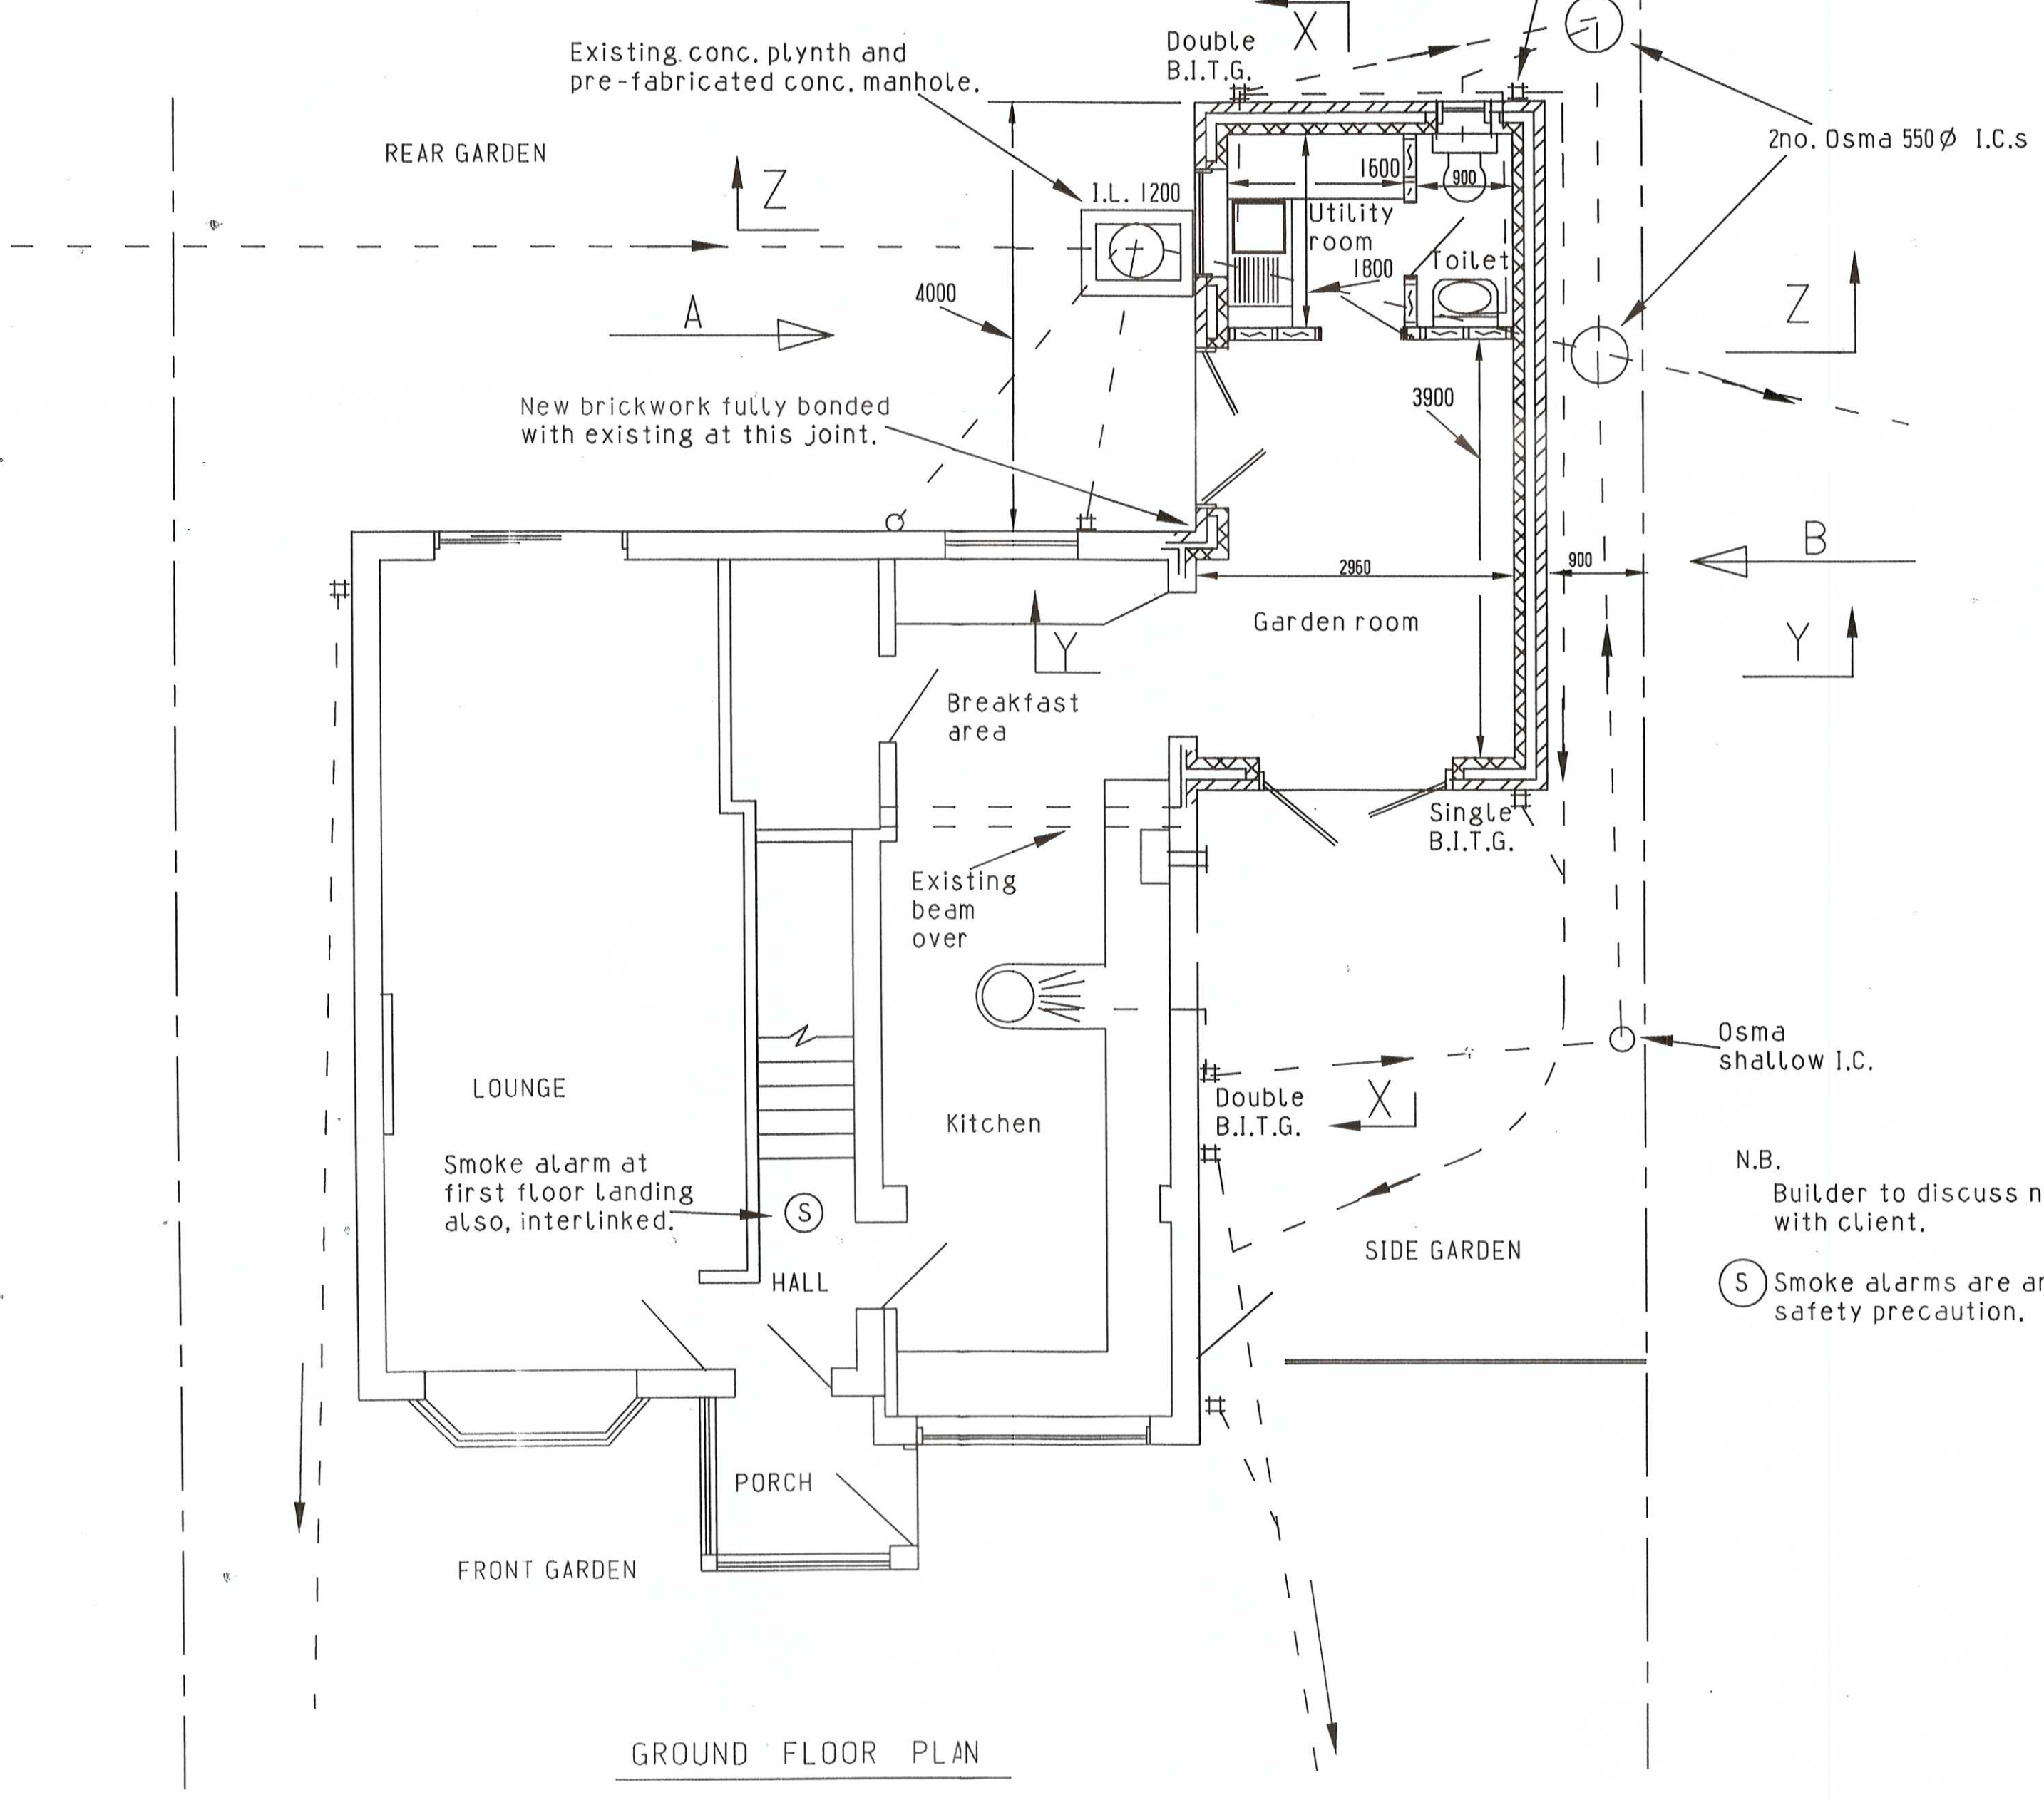

GROUND FLOOR PLAN

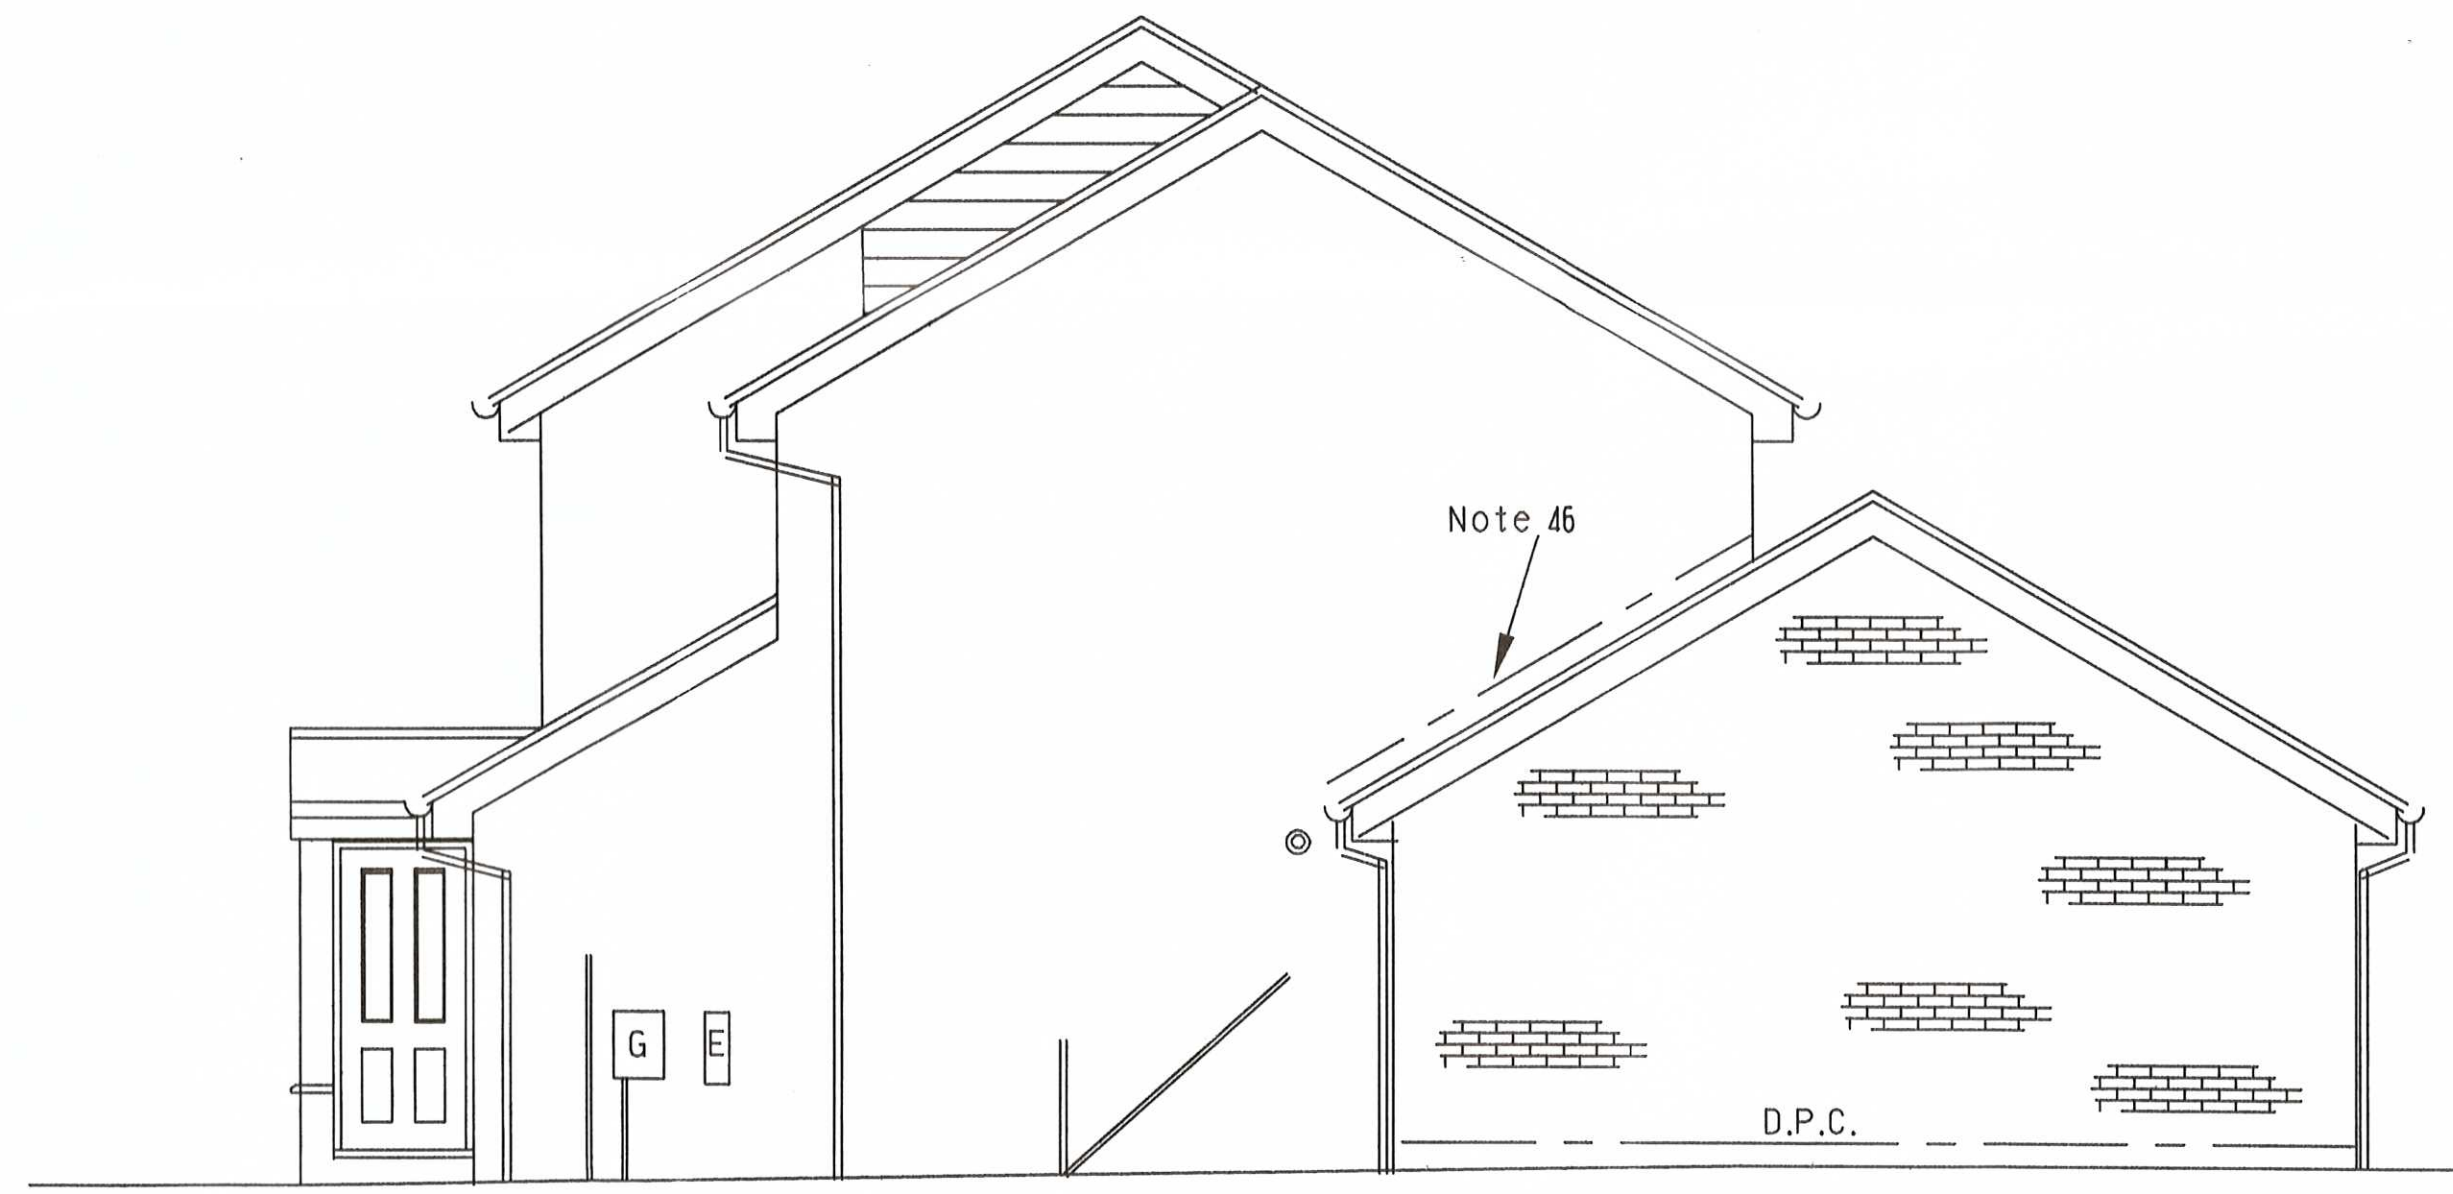

SIDE ELEVATION ON ARROW B

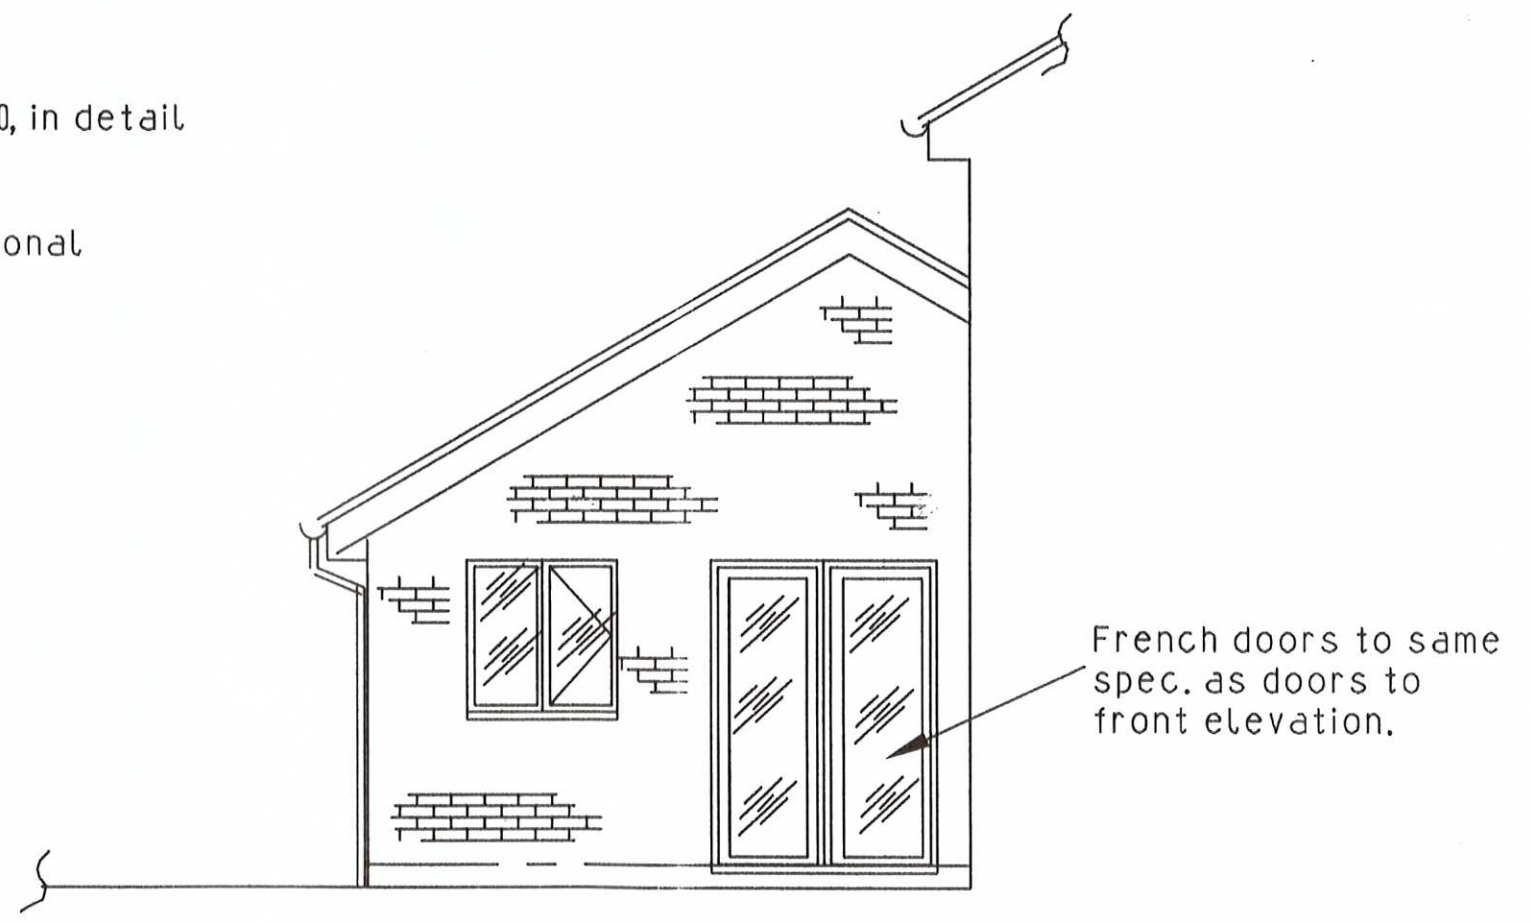

SIDE ELEVATION ON ARROW A

2no. Osma 550 ϕ I.C.s
 Osma shallow I.C.
 N.B. Builder to discuss note 50, in detail with client.
 (S) Smoke alarms are an optional safety precaution.

Note 46

ST1071/15 HFUL



ITS HOME IMPROVEMENT TIME FOR YOUR HOME EXTENSION TEL. JOHN HORTON 0191 - 454 3870 Mobile 07435 969 151	CLIENT Mr. & Mrs. J. Vinton.		
	ADDRESS 8 Troutbeck Way South Shields NE 34 9HE		
JOB TITLE Single storey side extension		DRAWING TITLE Dwelling as proposed	
DATE 14-10-2015	SCALE 1:50	DRAWING NUMBER 2015-136 SHEET 2-OF 3 SHEETS REVISION	