


RD100091 (R1.0) COV. CONFIG.
C2s/i/2

RD10009 (R1.0) CONFIG.
U-C2

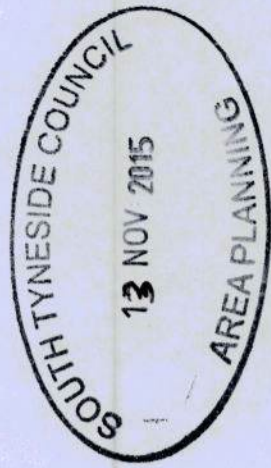

ST1092 / 15 TPN

No.	Revision	Date	By	ckd	REM
A1	ISSUED FOR APPROVAL	03/11/15	CDH		



6 Anglo Office Park
67 White Lion Road
Amersham
HP7 9FB
Tel: 01494 762 923
Email: info@mbnl.co.uk



WHP Wilkinson Helsby
Unit 1 Maple Park
Lowfields Road, Leeds
LS12 6HH
Tel: 0113 3023550 Fax: 0113 2876834
e-mail: info@wilkinson-helsby.co.uk

Site Name & Address:

NEAR LAMP 1724
SHIELDS ROAD, CLEADON
SUNDERLAND, SR6 7PX

Title:

PROPOSED TELECOMMUNICATIONS
STREETWORKS UPGRADE
SITE LAYOUT

Purpose of Issue:

APPROVAL

Drawing No:

STY008 - 02

Cell No:

74020

MBNL Ref:

STY008

Issue:

A1

Scale:

AS STATED

Ch'd:

REM

Date:


03/11/15

App:

REM

Date:


03/11/15

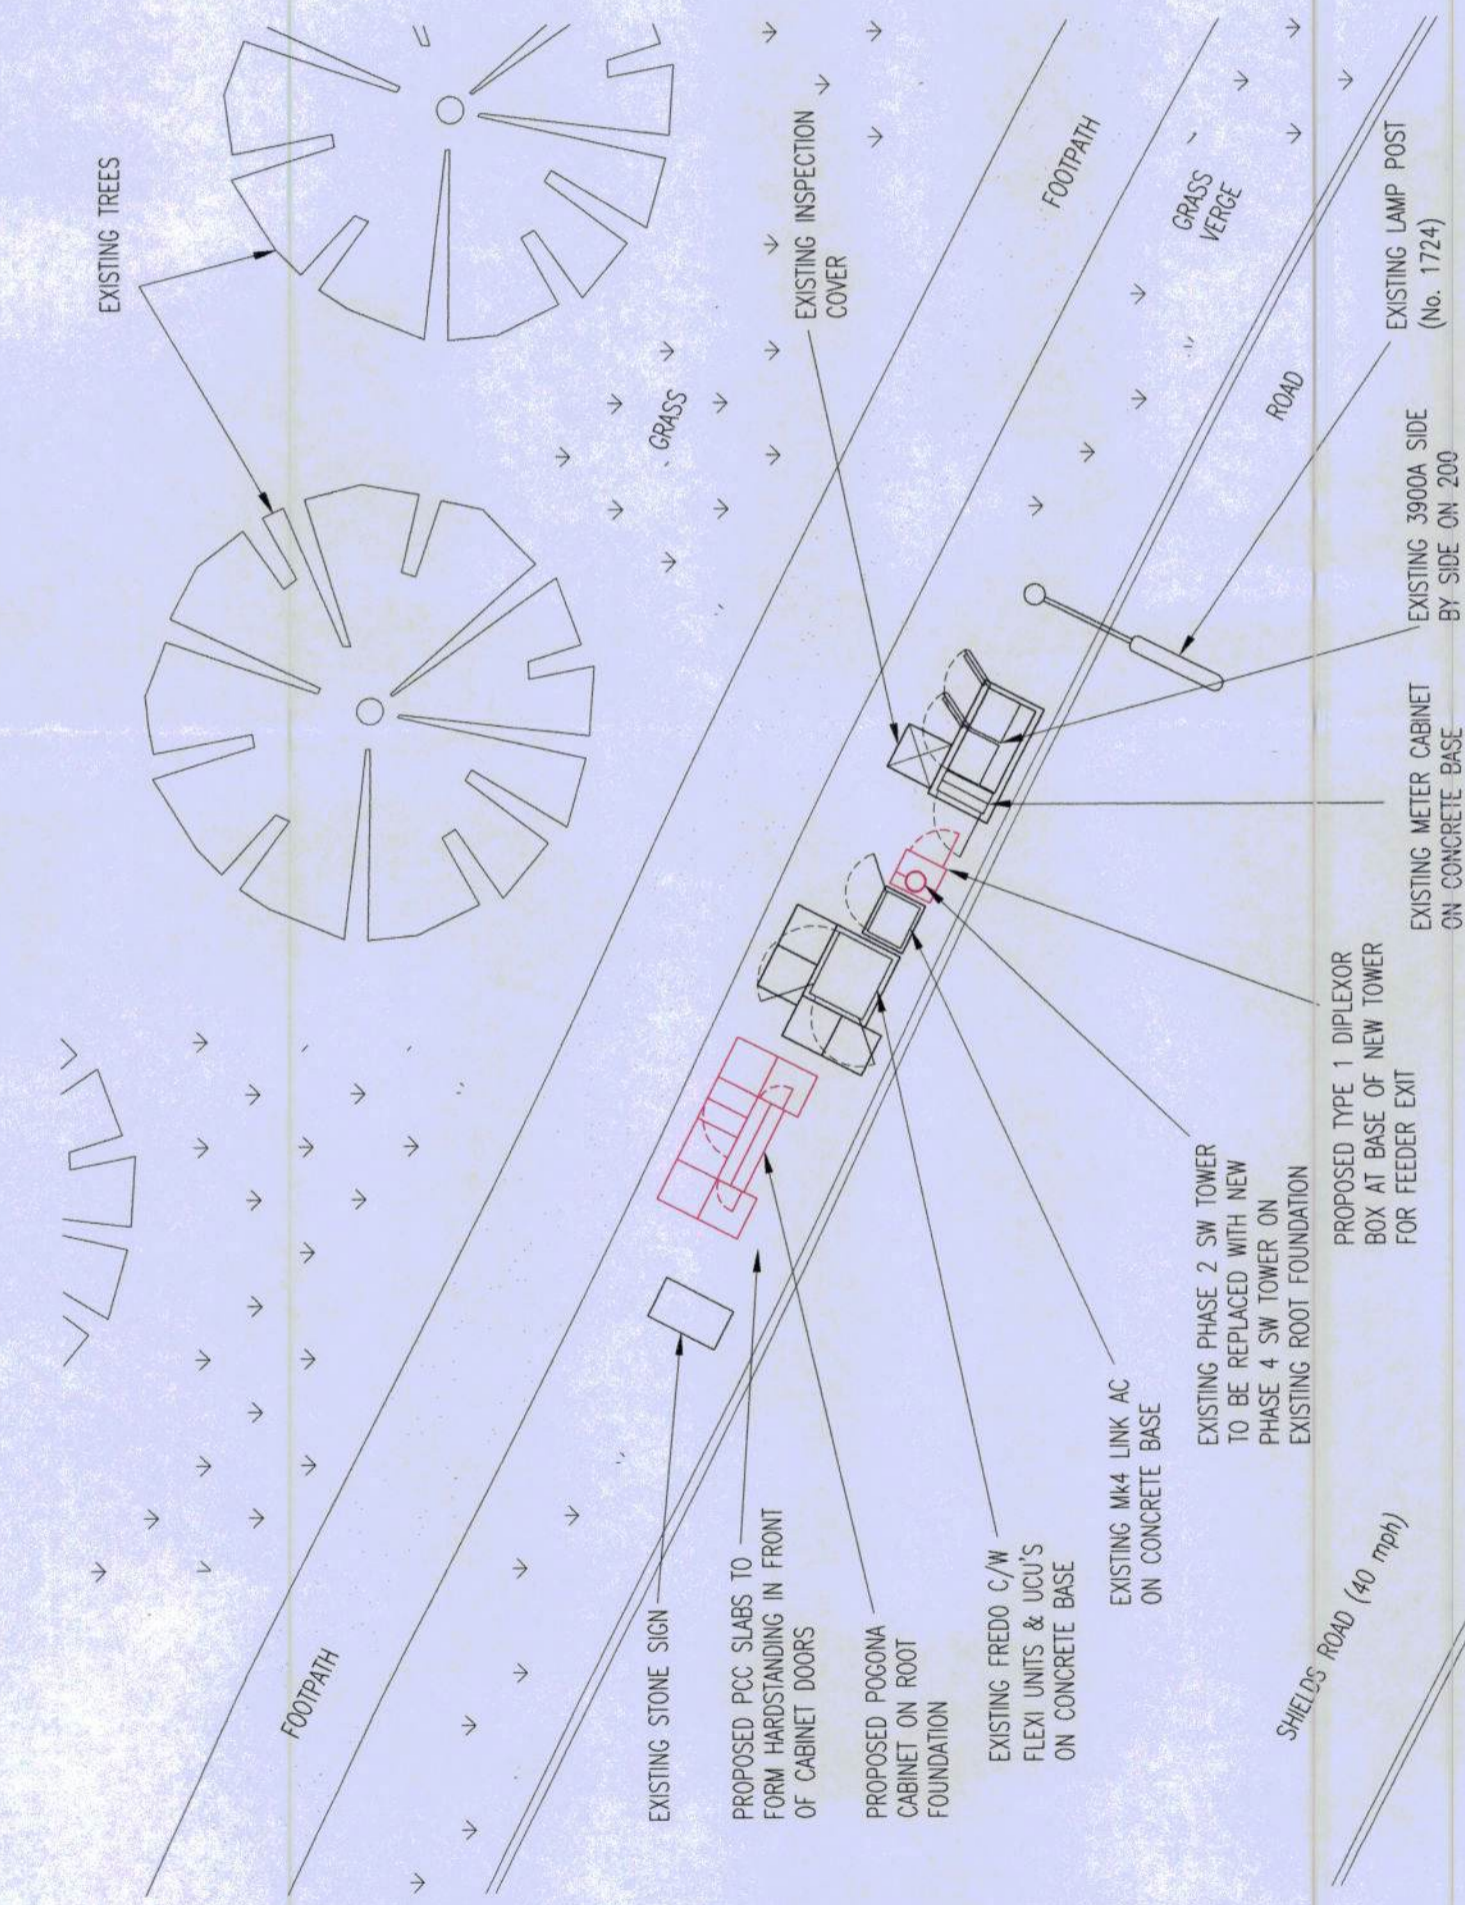

LOCATION OF PROPOSED SAMSUNG CABINET:-
DMS: 054-57.57.143N 001:24:20.967W

SITE PLAN

SCALE 1:100

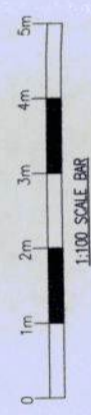

- NOTE
1. STREETWORKS SAFETY SIGN ATTACHED TO TOWER 2000 BELOW ANTENNA ON ACCESS SIDE
 2. ELECTRICAL SAFETY SIGN TO BE FITTED ON OUTSIDE OF METER CABINET DOOR
 3. ENTRY SIGN TO BE FITTED ON INSIDE & OUTSIDE OF STREETWORKS CABINET DOORS
 4. ANTENNA-1 SAFETY SIGN TO BE FITTED TO TOWER 200 BELOW EACH ANTENNA ON BORE SIGHT