



New Drainage To Be Connected To Existing Manhole Located Within The Property Boundary.


New Multi Fuel Burning Stove To Be Installed In Accordance With CE, EN13240 Approved And Recommended To DEFRA For Smoke Exemption Approval.

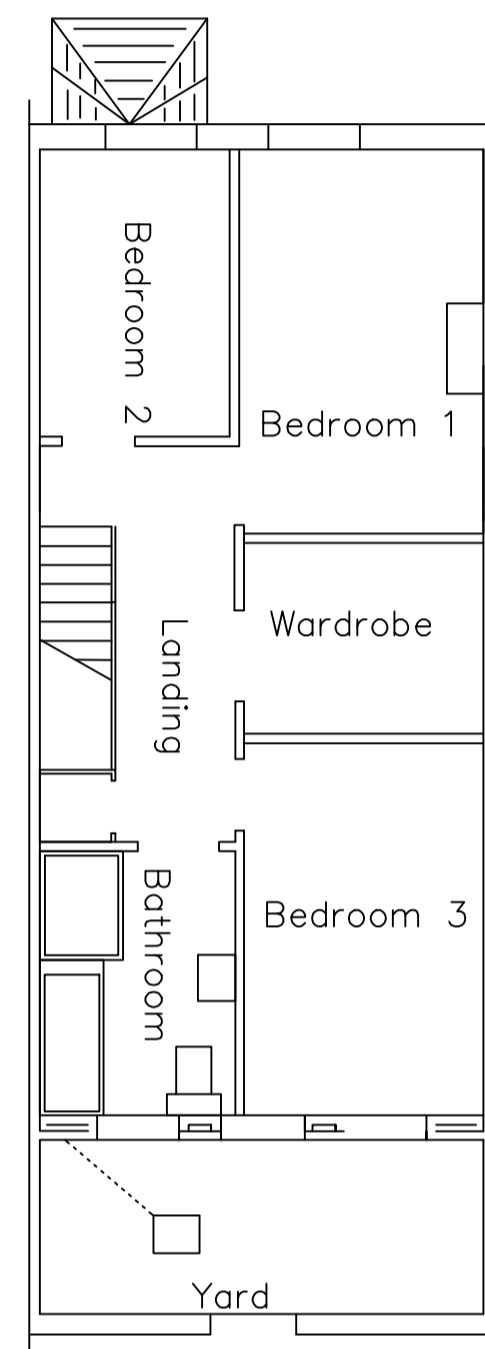


Proposed First Floor Plan

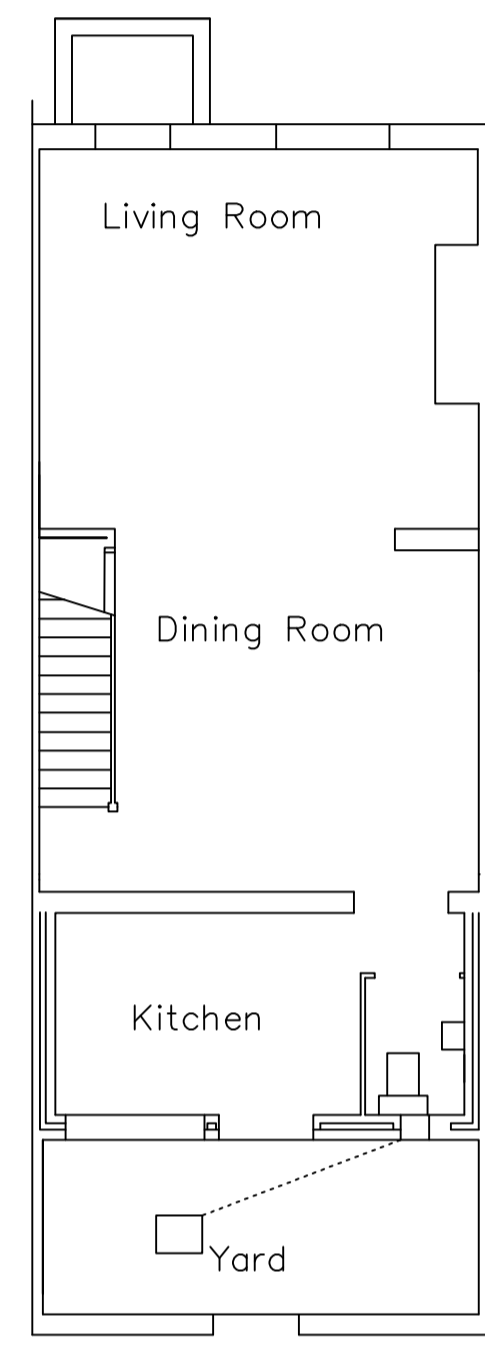


Proposed Ground Floor Plan

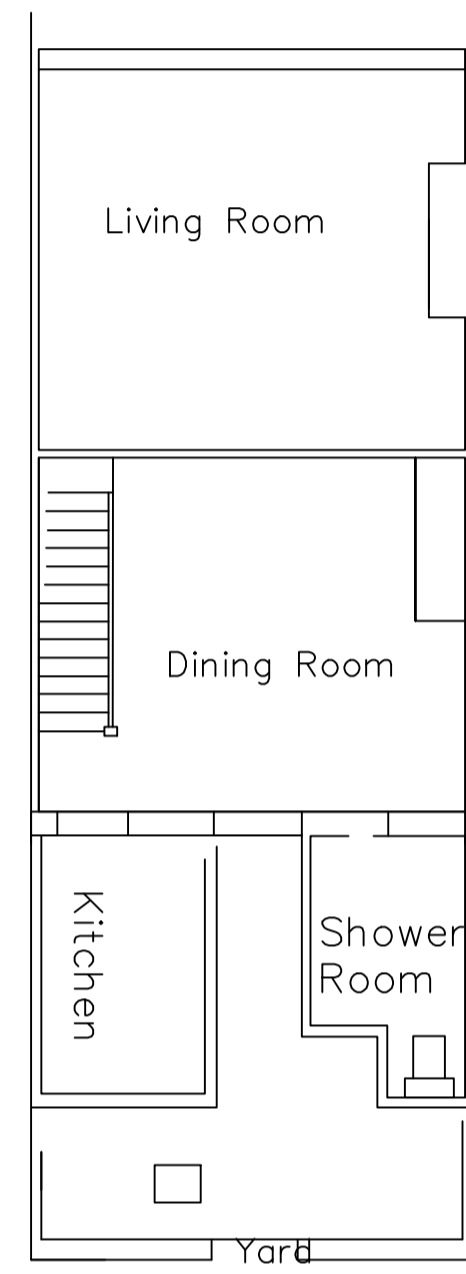


Existing Ground Floor Plan

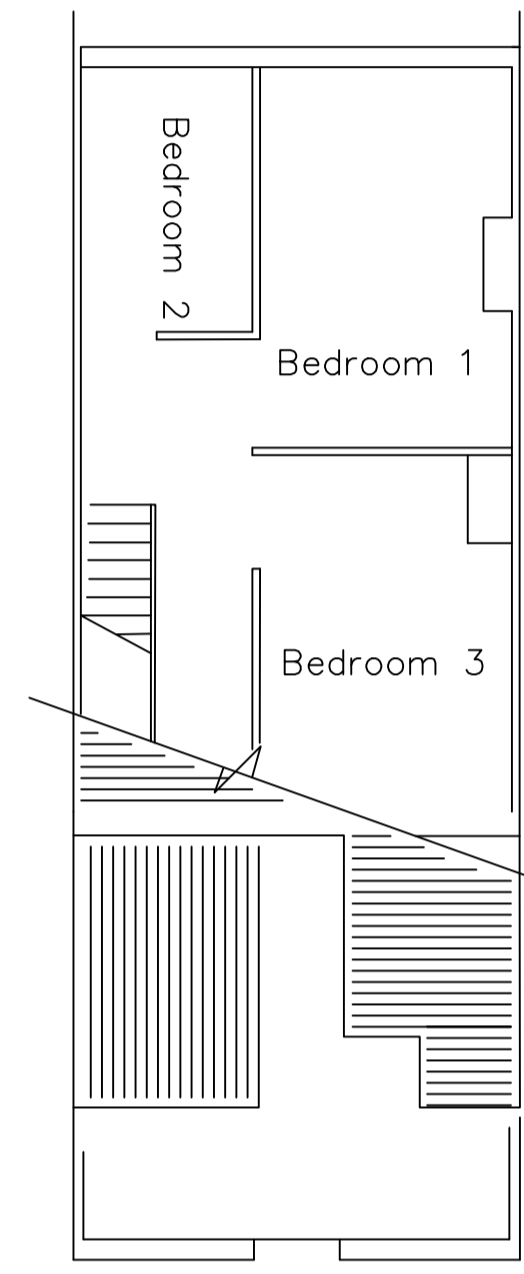


Existing First Floor Plan

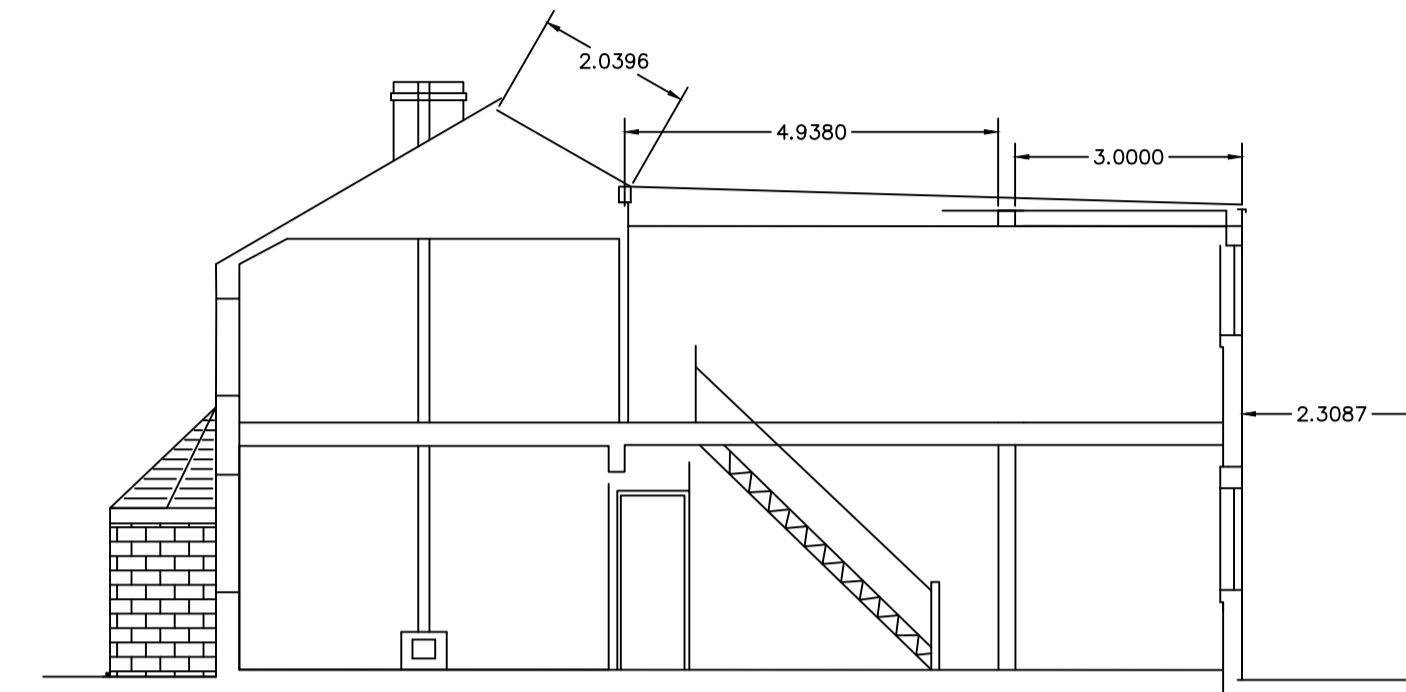


Proposed Section

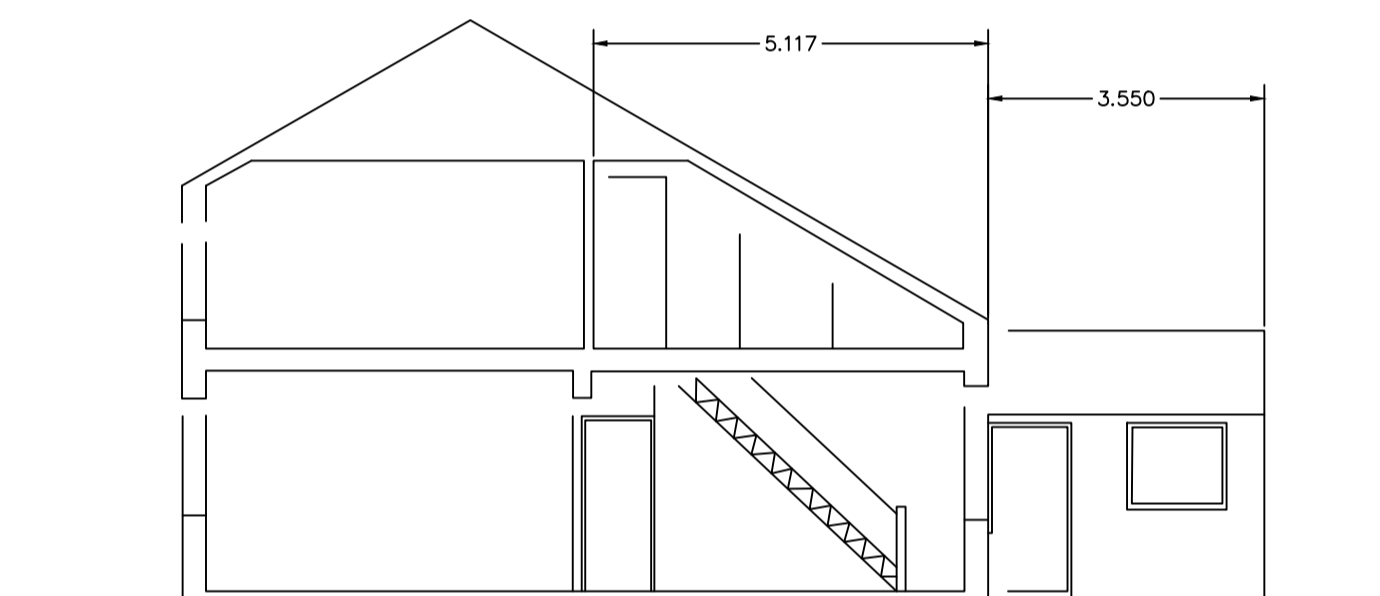


Existing Section

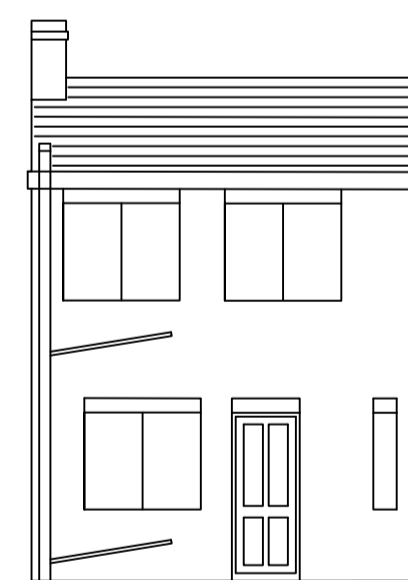

Proposed Rear Elevation

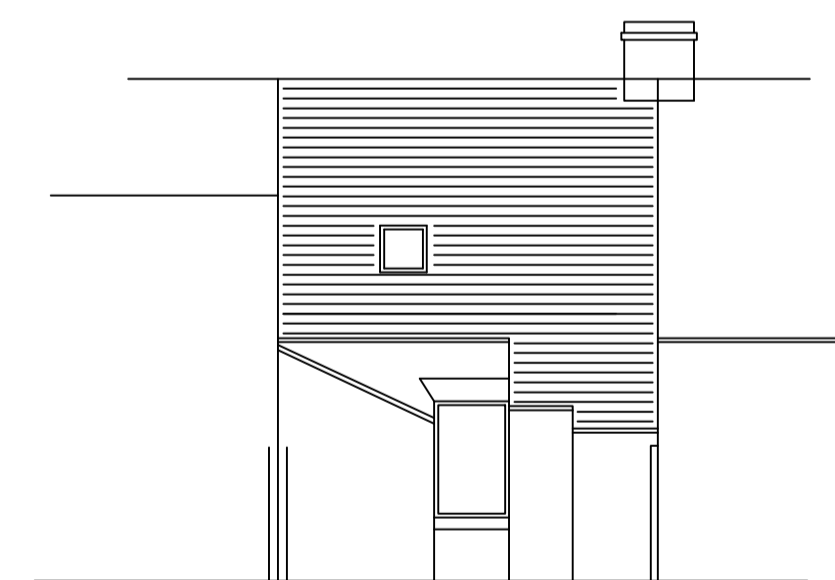


Existing Rear Elevation

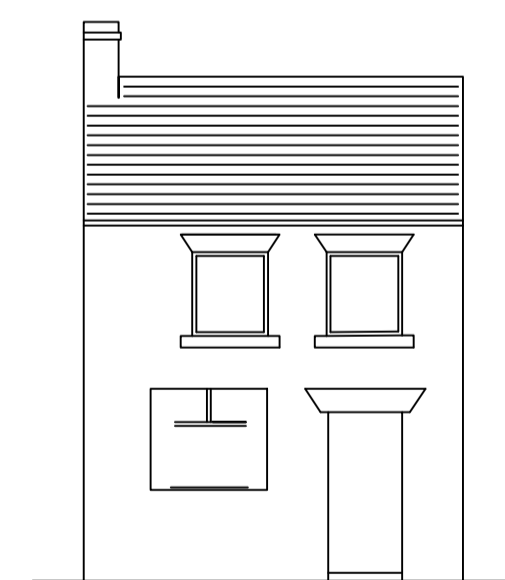


Existing Front Elevation



Proposed Front Elevation

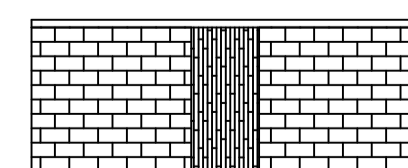

Proposed Rear Boundary

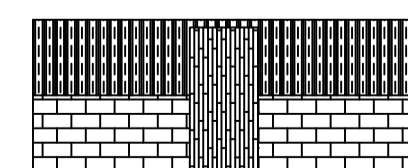

Existing Rear Boundary

Rev	Date	Description	Chkd

Project
16
WELLS
STREET
BOLDON

Drawing Title
EXTENSION
TO
REAR
003

Drawn by STEPHEN DATE
Checked by GREEN DATE1
Scale 1:100 Size A1

Project Code CODE Drawing Number 003