


PROPOSED GROUND FLOOR PLAN




PROPOSED FRONT ELEVATION

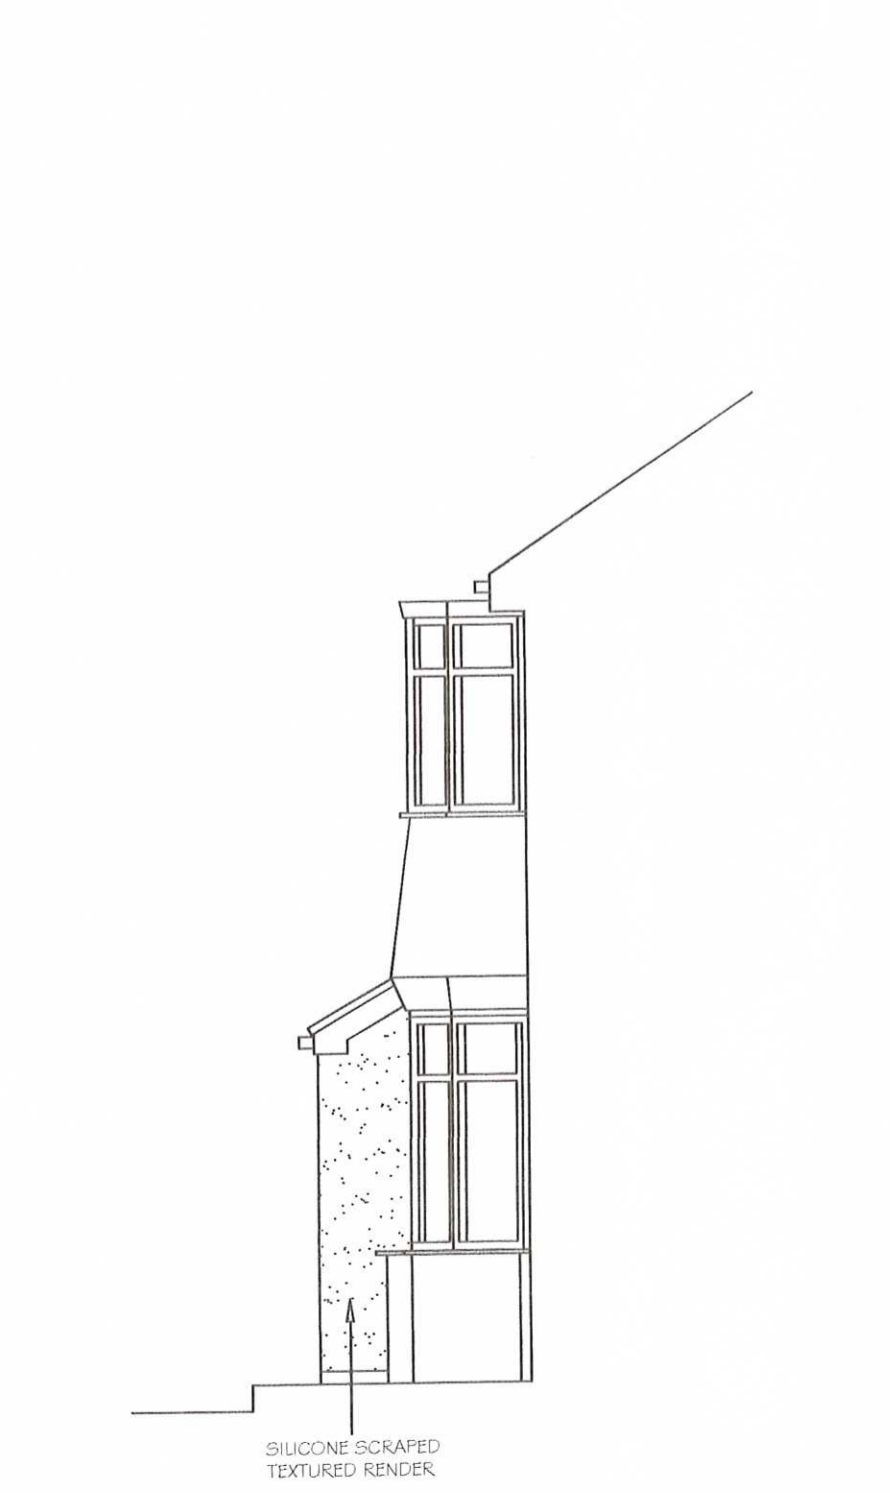


PROPOSED SIDE ELEVATION



PROPOSED SIDE ELEVATION

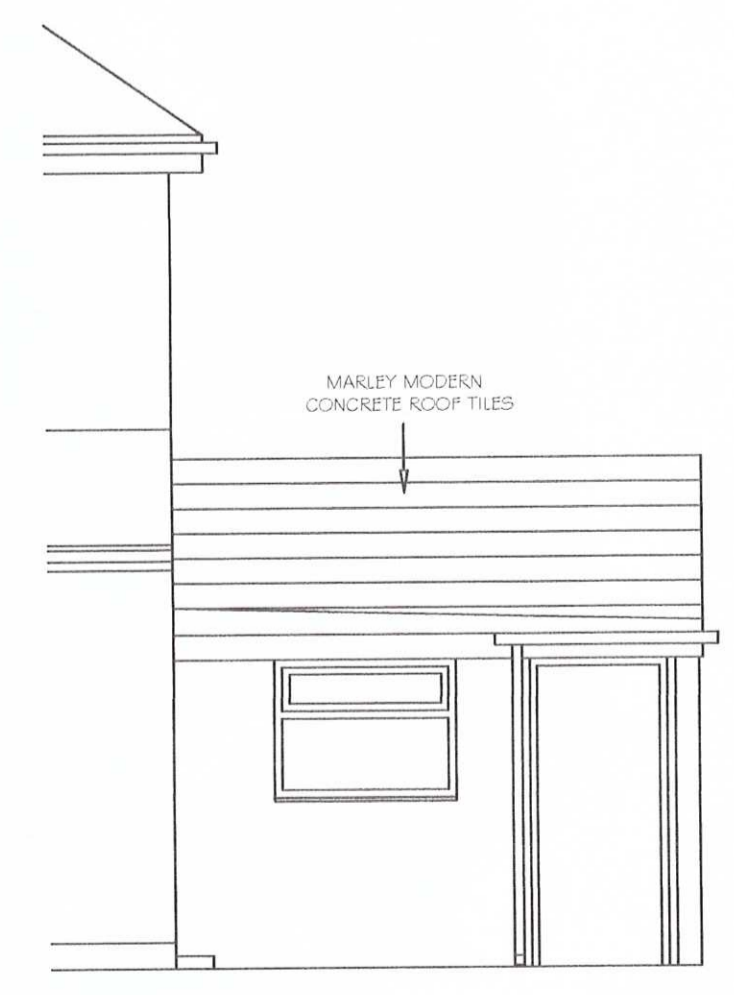

PROPOSED REAR ELEVATION

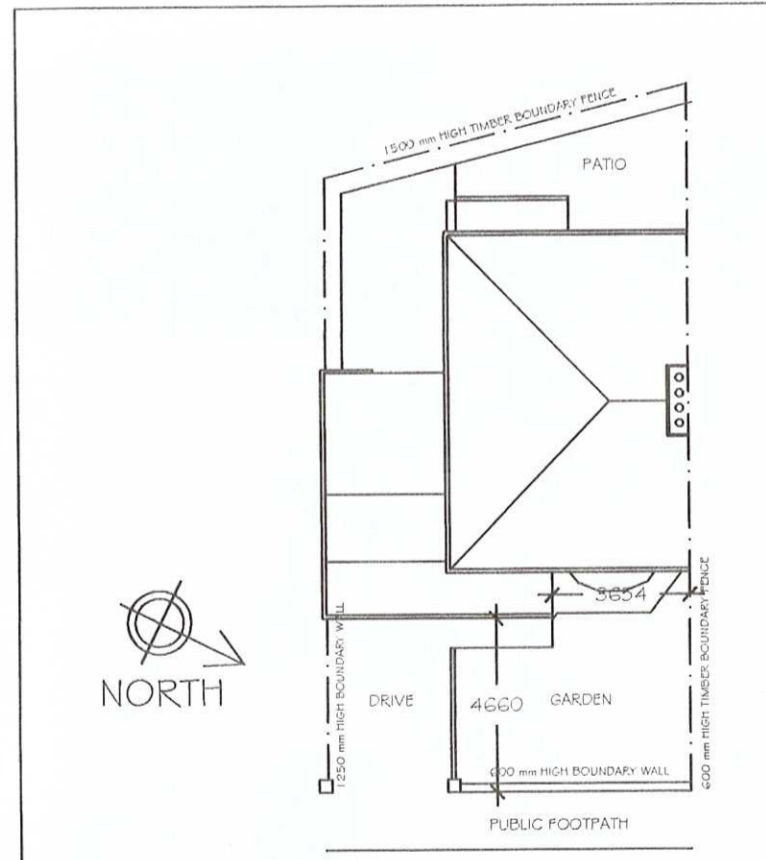

PROPOSED SITE LAYOUT PLAN SCALE 1:200

REVISION	DESCRIPTION	DRAWN BY	DATE
A	5000mm MINIMUM PARKING CLEAR DISTANCE IN FRONT OF GARAGE ROLLER SHUTTER DOOR	K. BUTLER	13.01.2016

**KB design**  
Architectural Services

SUITE 3,  
TOWN HALL CHAMBERS,  
7 BEACH ROAD,  
SOUTH SHIELDS,  
TYNE & WEAR,  
NE33 2QA.  
TEL : 0191 4566883  
Email : mail@kbdesign.org.uk

**AMENDED**  
Revised 13/1/16  
**PLAN**  
ST/1126/15/HE

TITLE	SCALE	DATE	DRAWN BY
PROPOSED HALL & GARAGE EXTENSION 46 DARTFORD ROAD SOUTH SHIELDS PROPOSED PLANS & ELEVATIONS	1:200	18.11.2015	K. BUTLER
PROJECT No	DRAWING No	Revision	
13112	2282	A	

THIS DRAWING AND/OR SPECIFICATION IS THE SOLE PROPERTY AND COPYRIGHT OF KB DESIGN AND MAY NOT BE DISCLOSED TO ANY THIRD PARTY OR REPRODUCED IN WHOLE OR IN PART WITHOUT THE PRIOR CONSENT OF AN AUTHORISED REPRESENTATIVE OF KB DESIGN.