




Do Not Scale from Drawing. Any discrepancies to be reported to the Architect prior to fabrication or ordering.

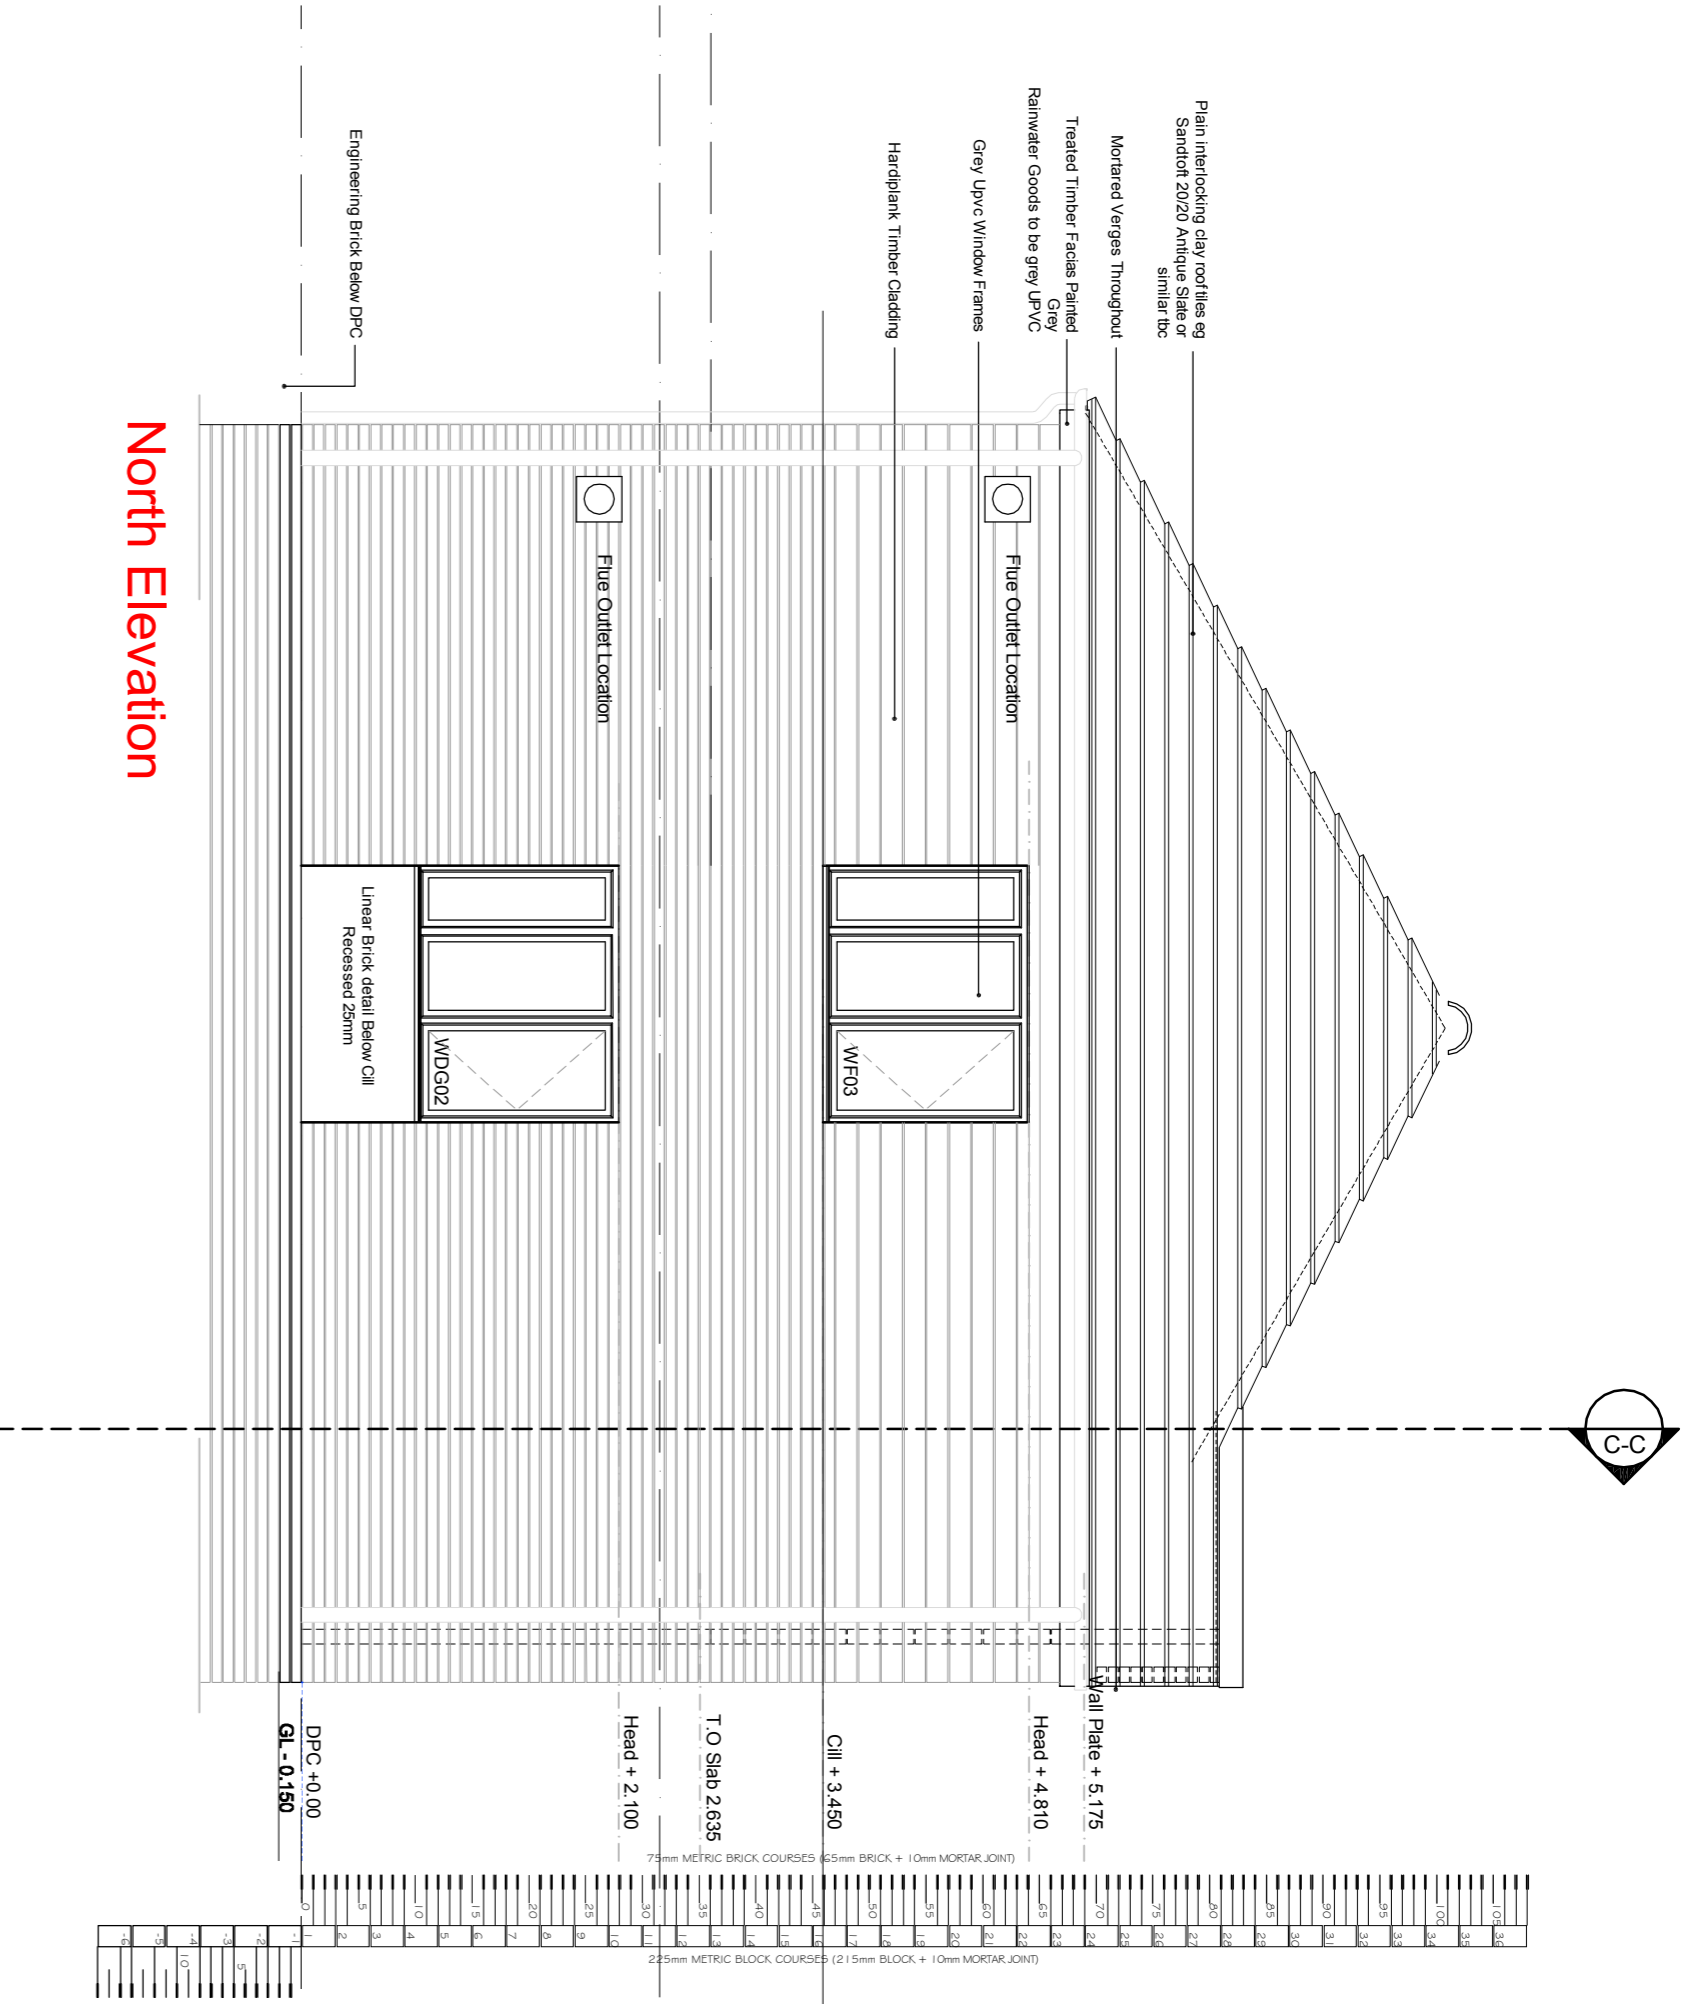


North Elevation

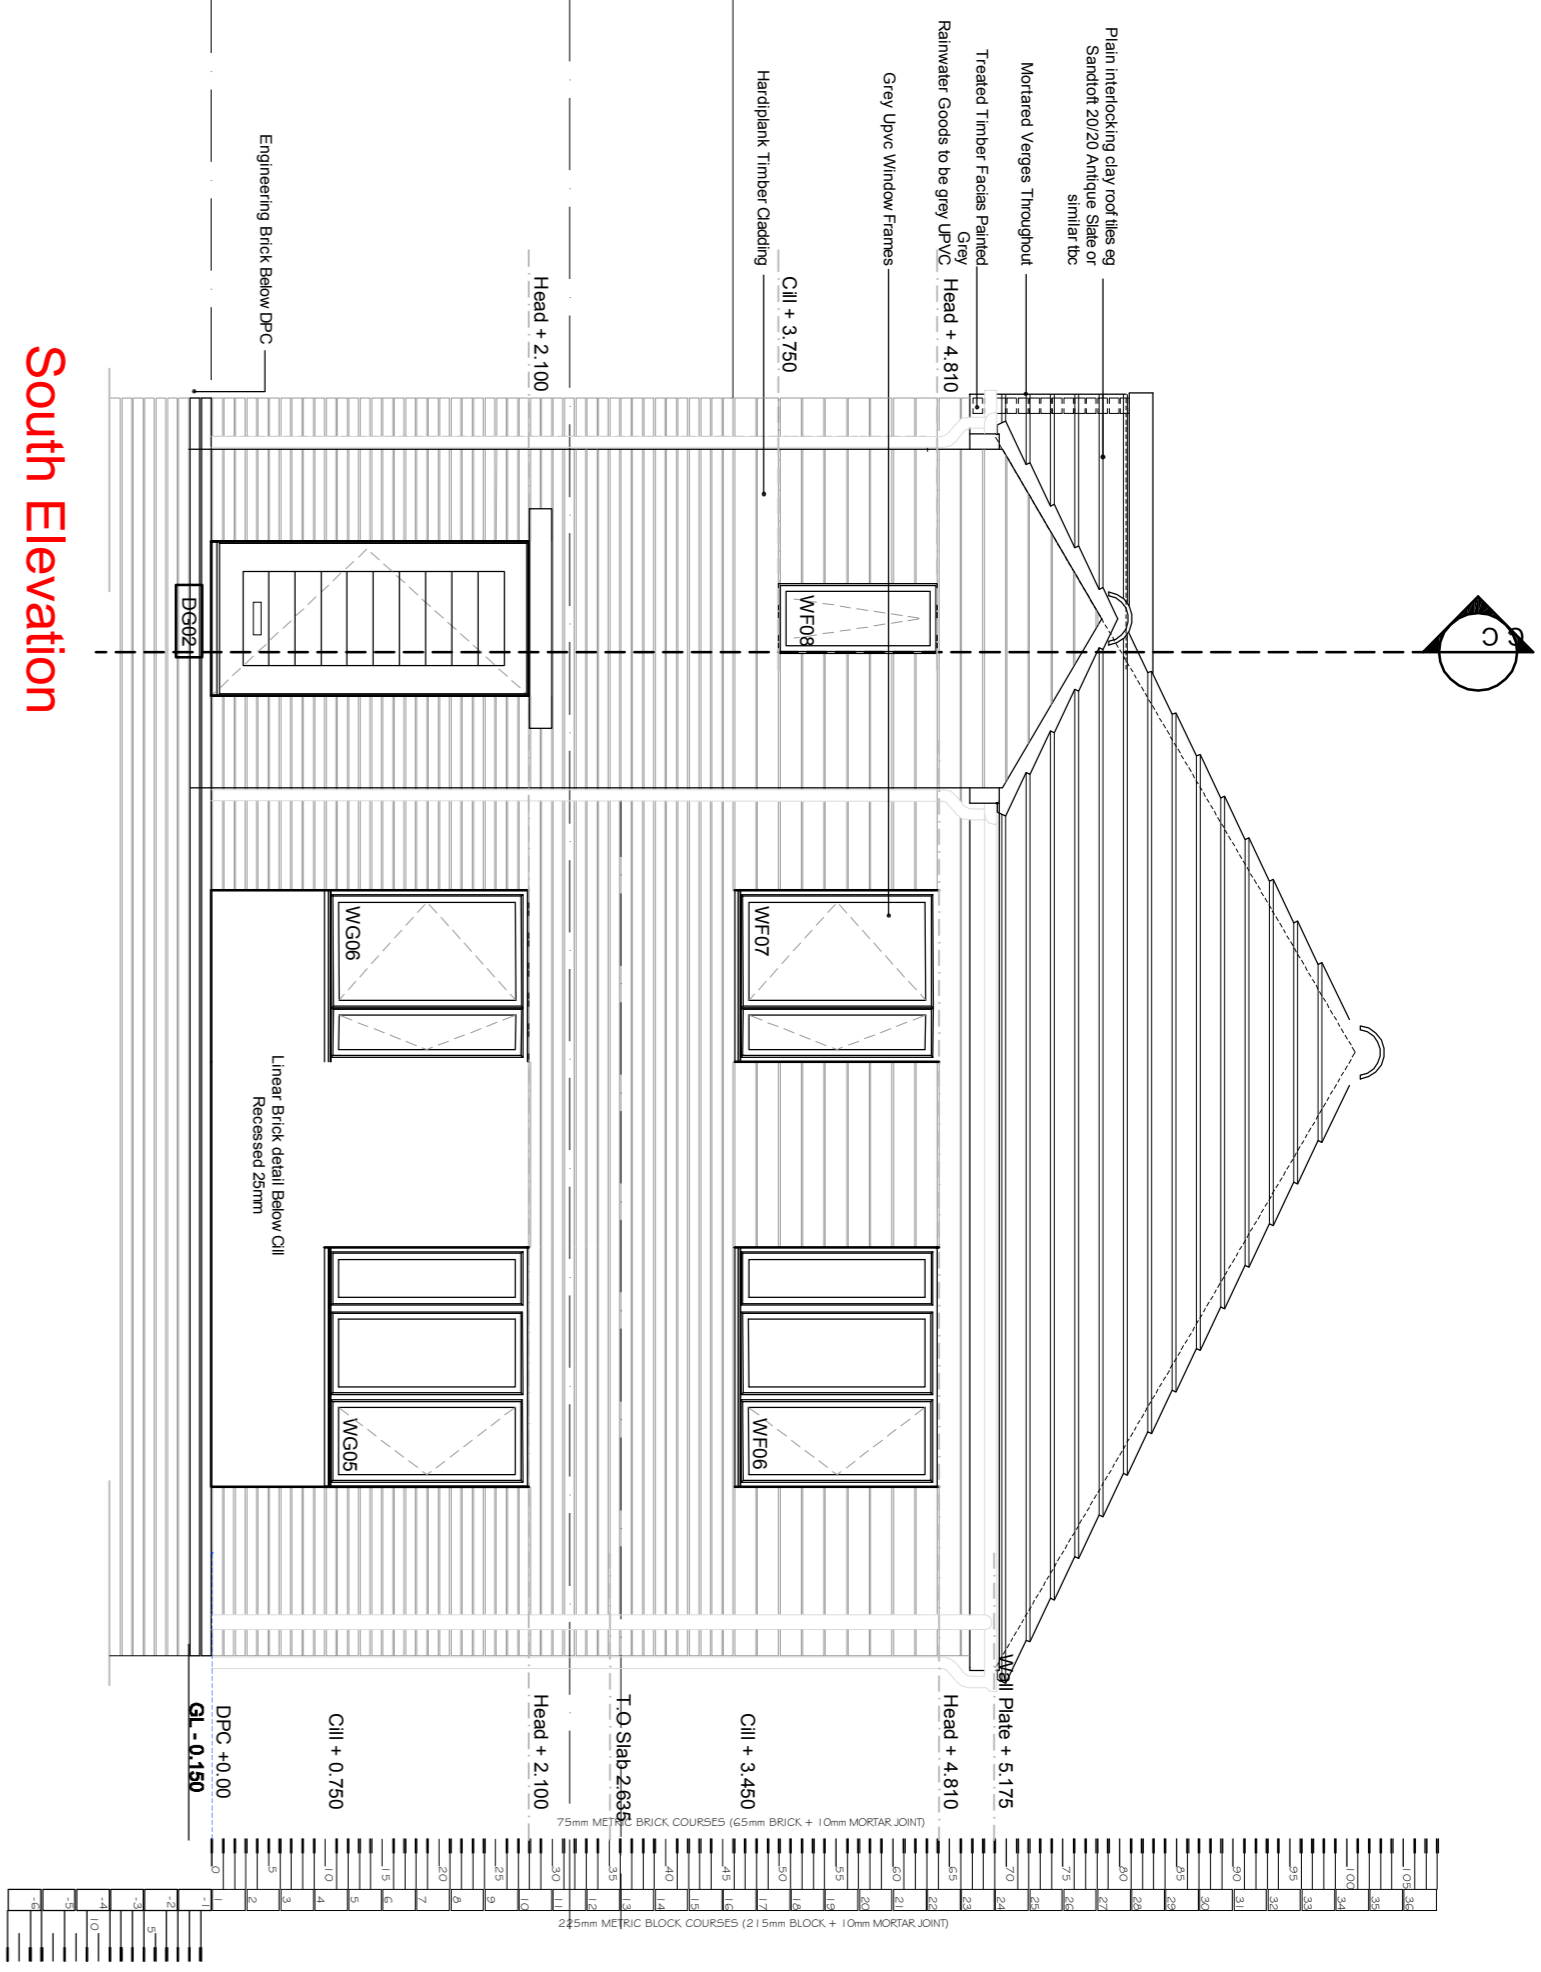

South Elevation

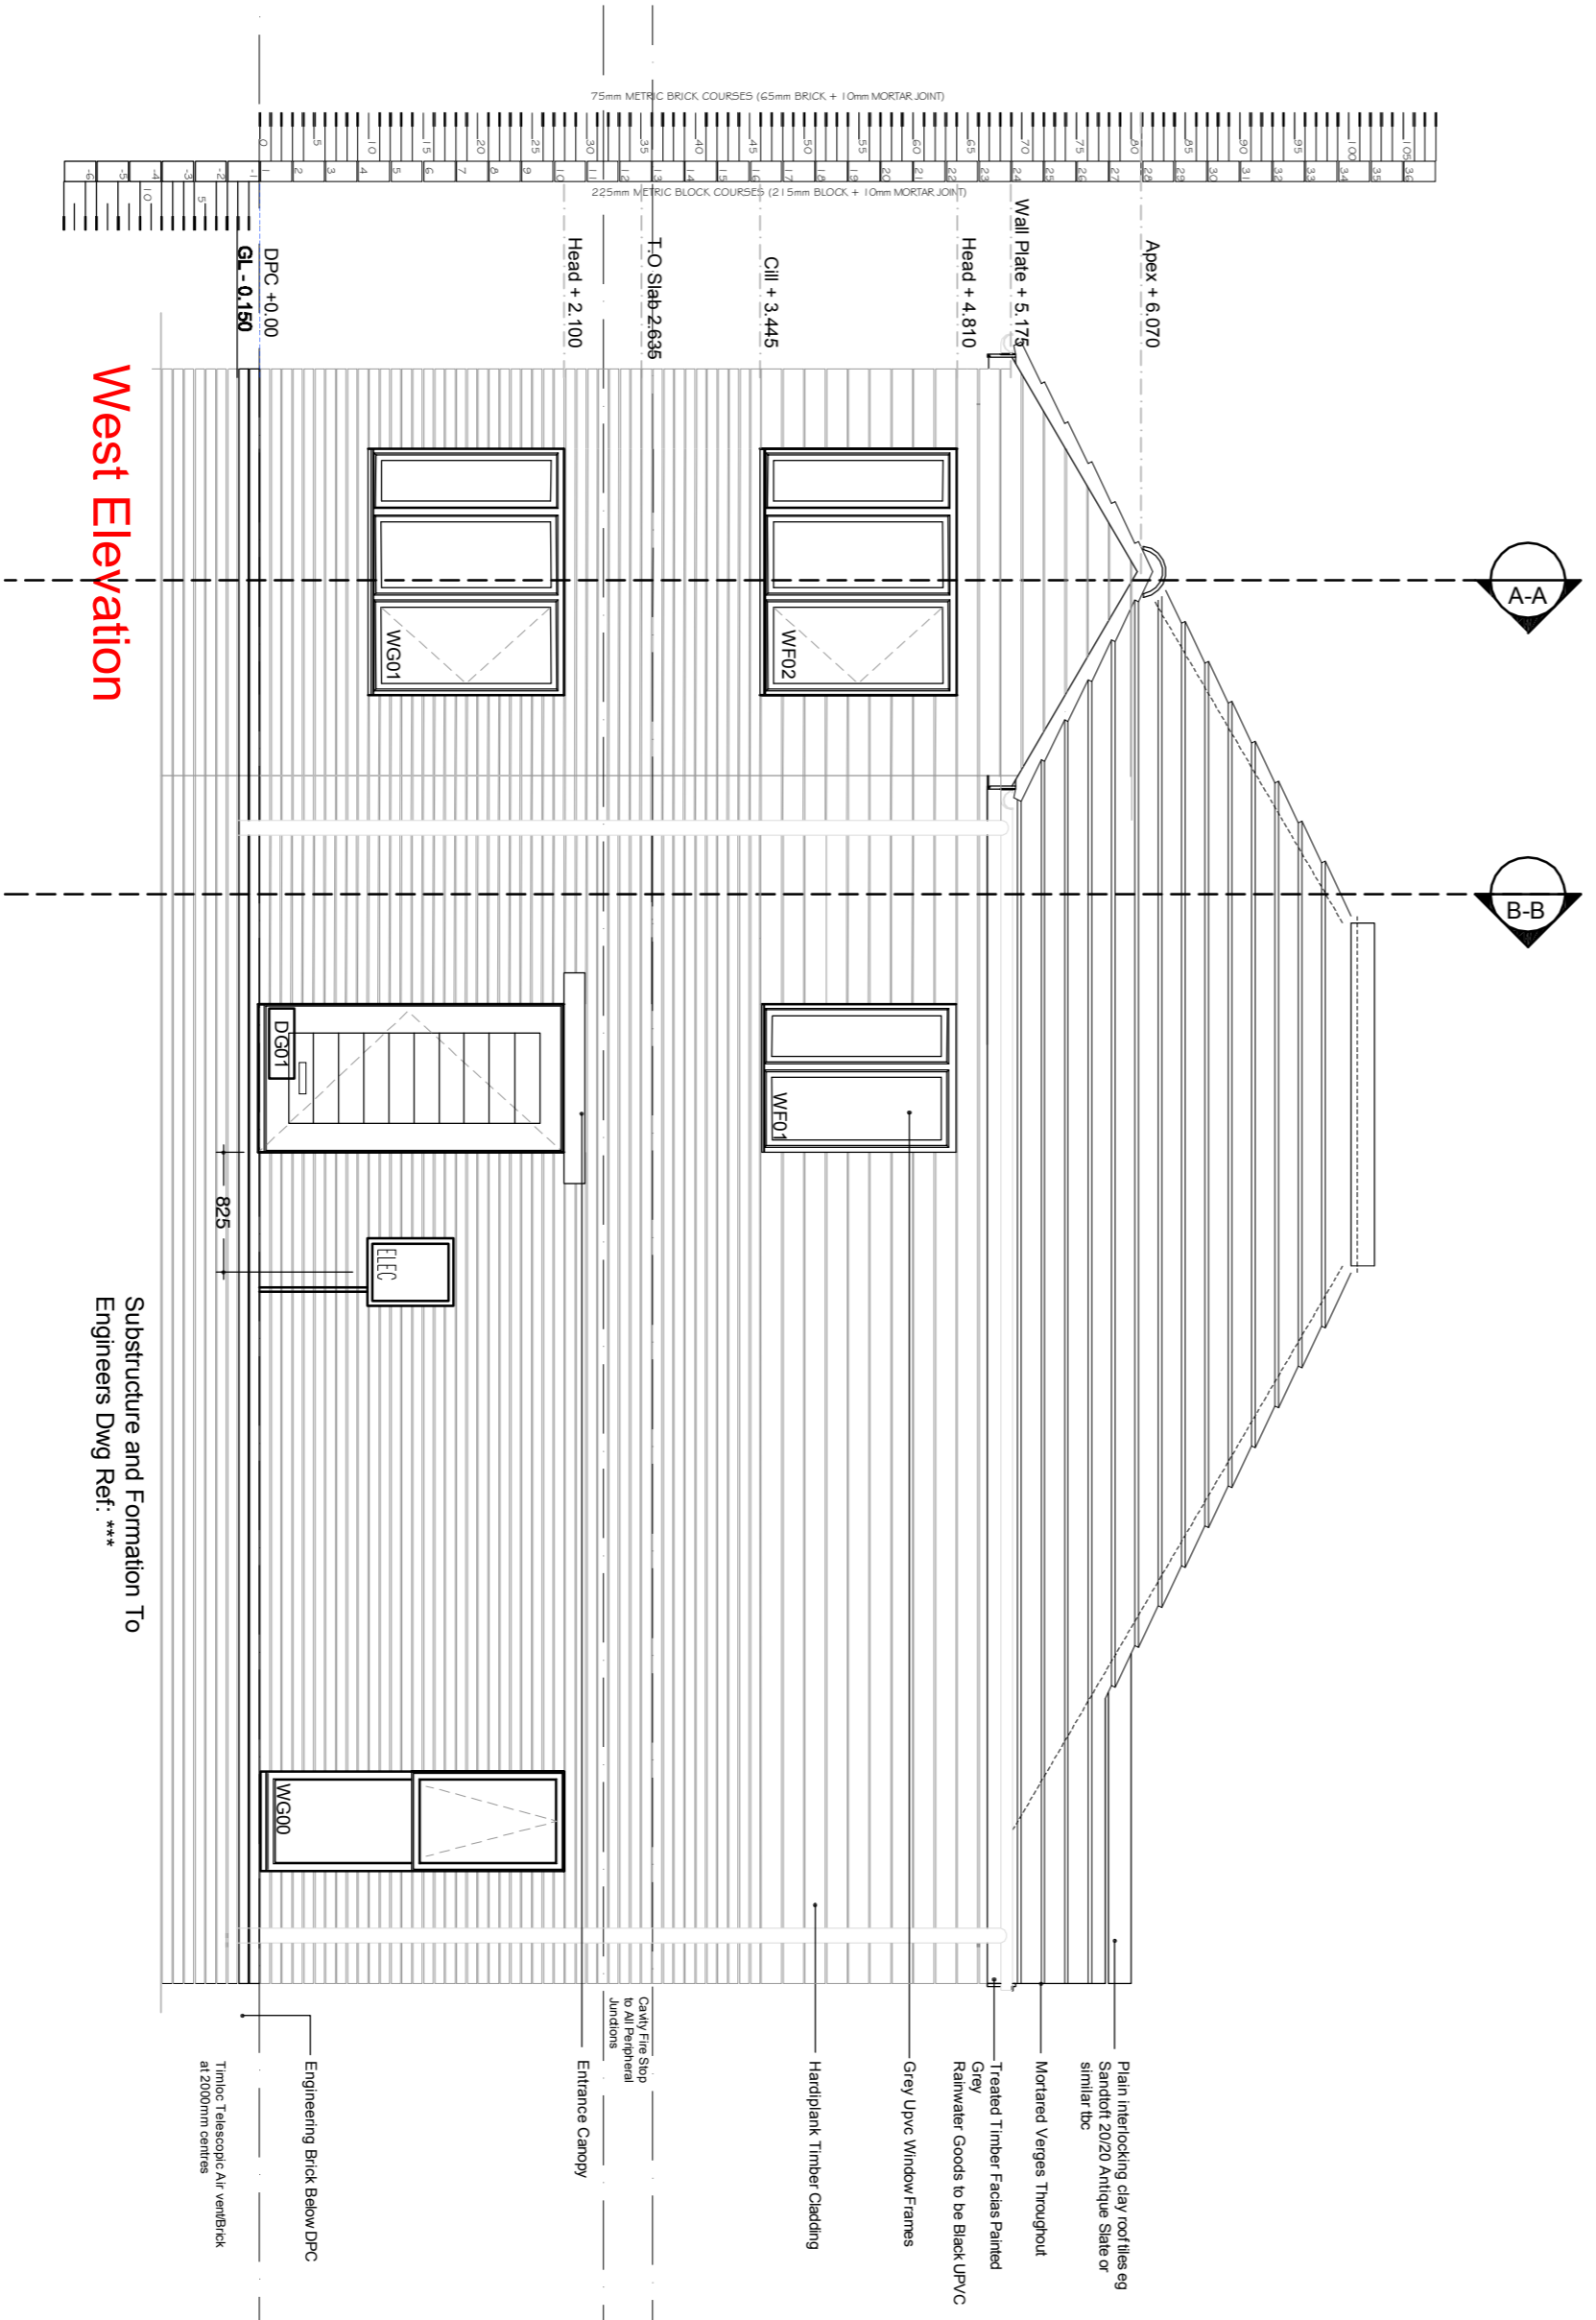

West Elevation

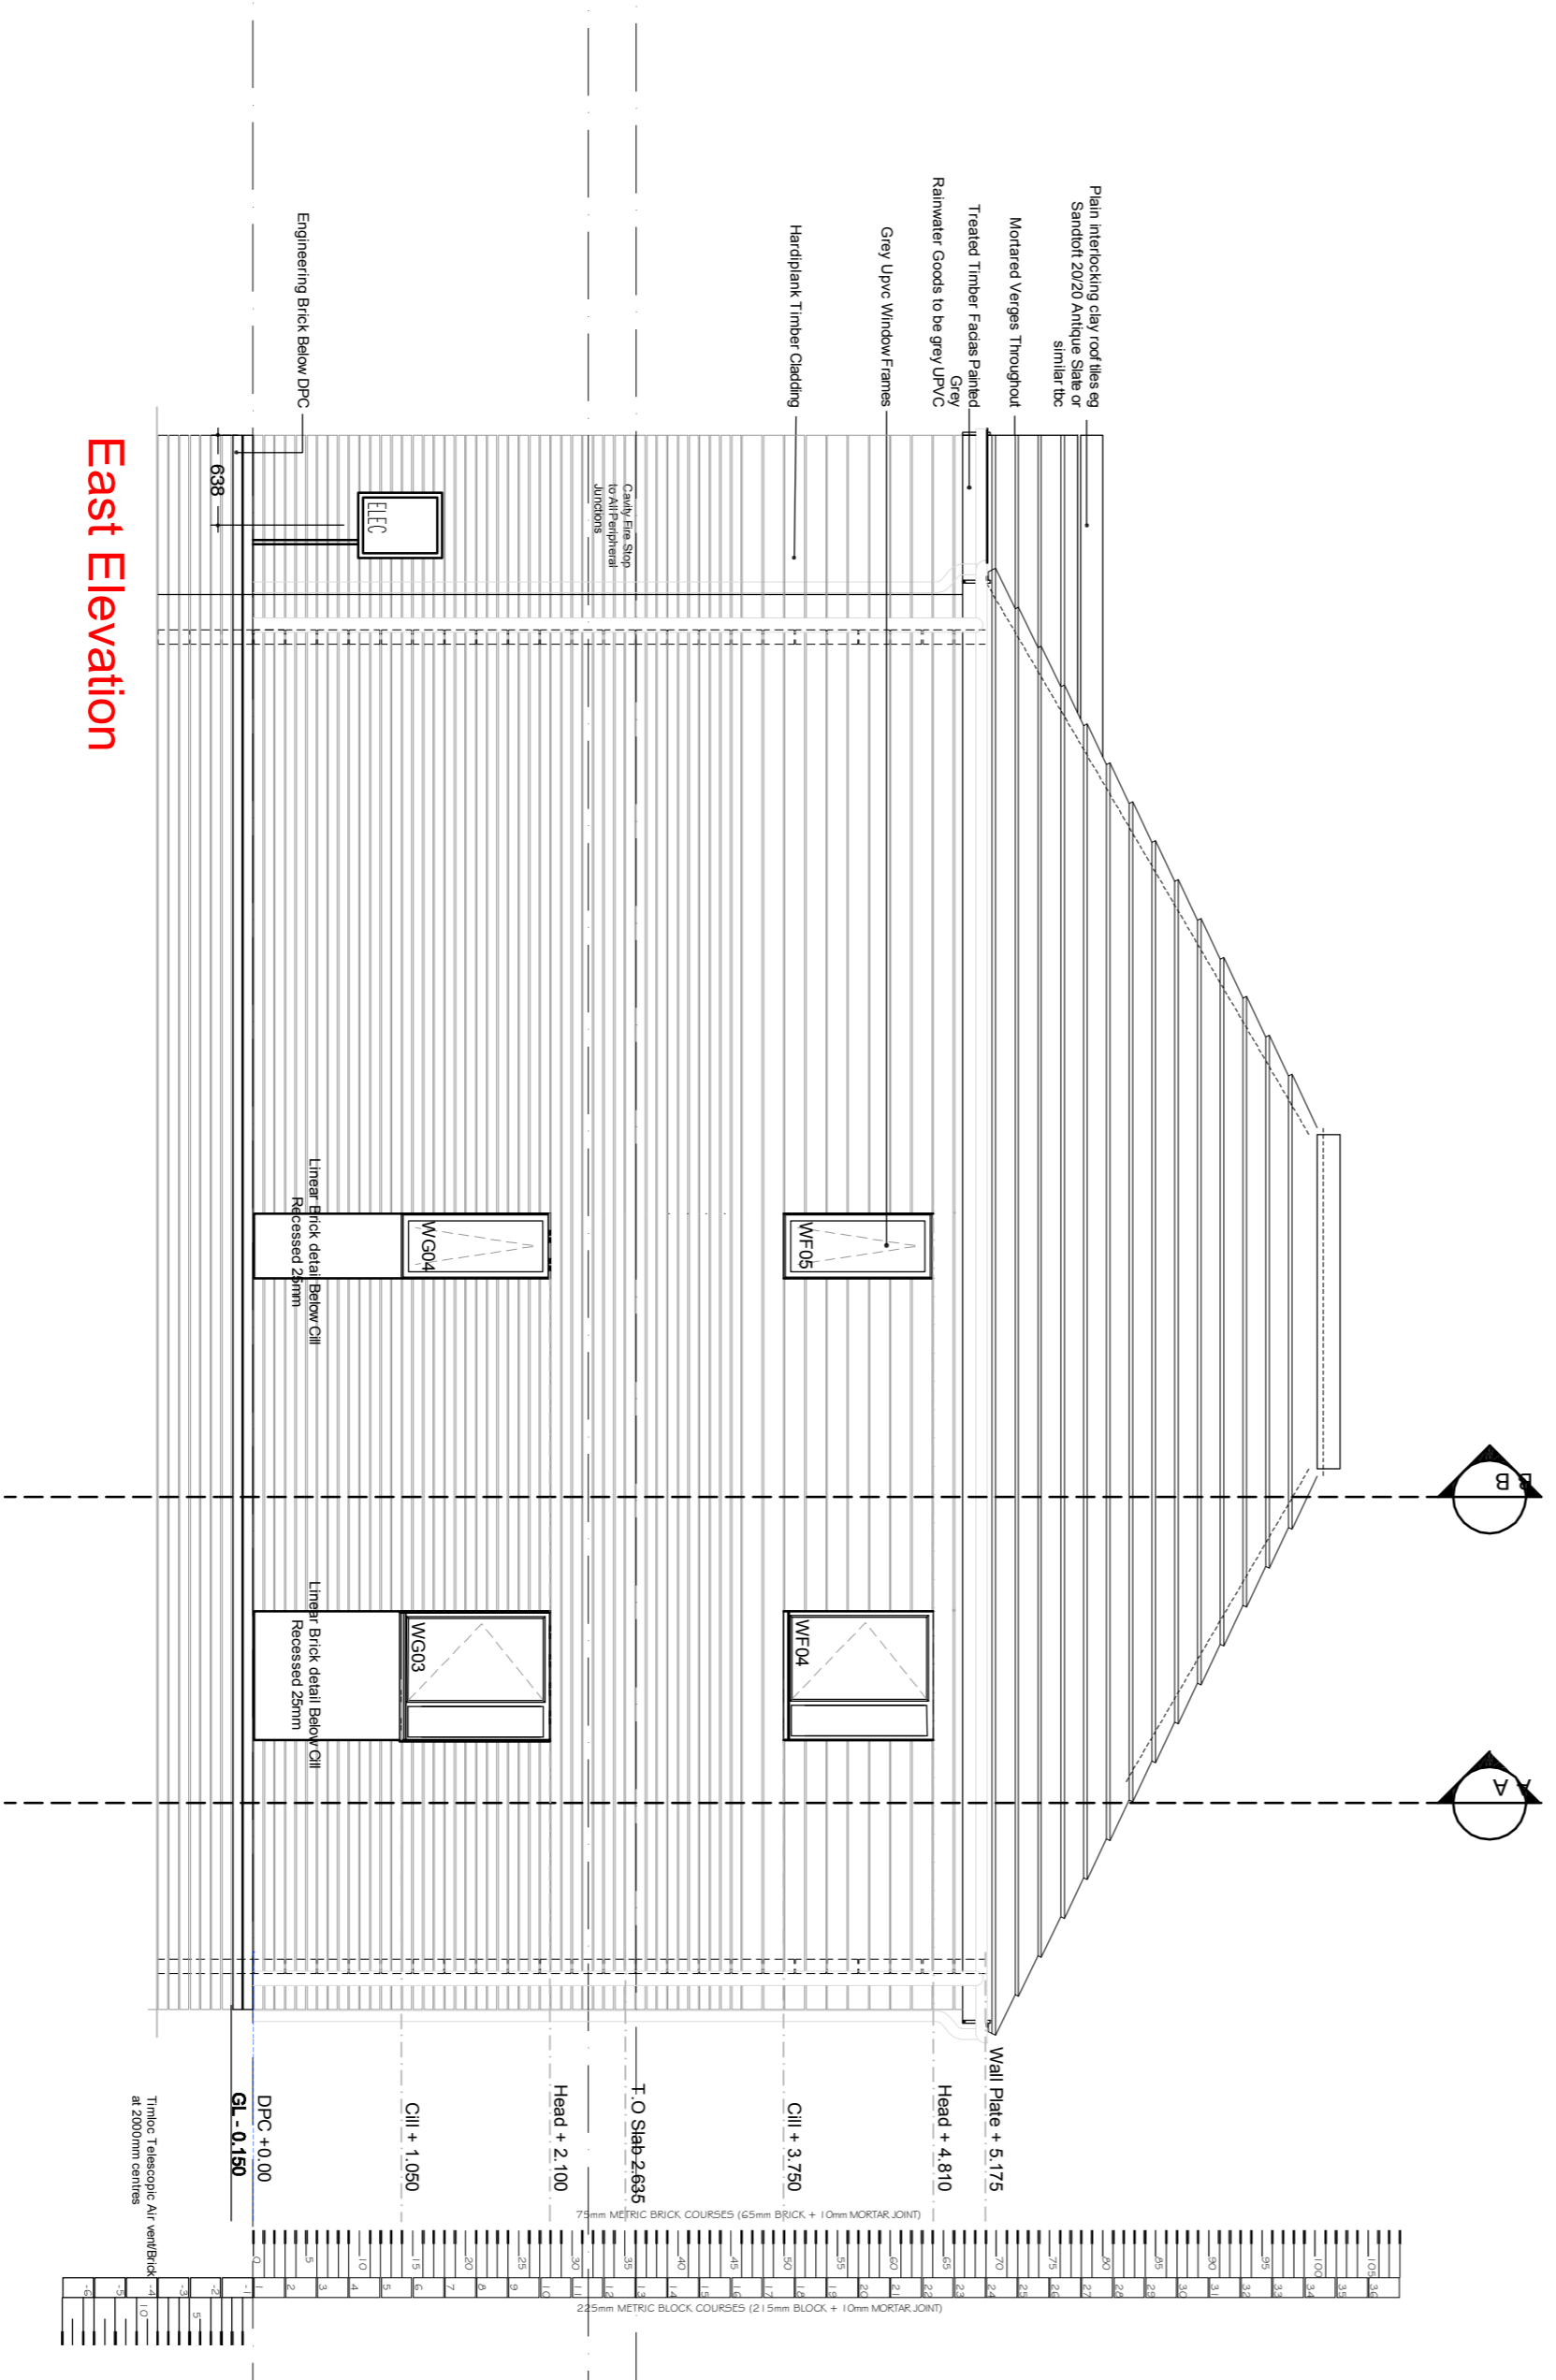

East Elevation

REVISION	DATE	DESCRIPTION	CHECKED

JOB/ CLIENT  
**South Tyneside Homes**  
 Edhill Avenue

DWG TITLE  
**Proposed Apartment Elevation**

PROJECT NO.	DRAWING NO.	REVISION	STATUS
14.06	ED.EL.02	T	

DRAWN: PM  
 CHECKED: RM  
 SCALE: 1:50  
 DATE: MAY 15

Not to be reproduced without permission. Copyright CEAD Ltd.  
 STATUS: D=Draft, R=Review, P=Planning, T=Tender, C=Construction, B=As-Built

