




Proposed Front Elevation

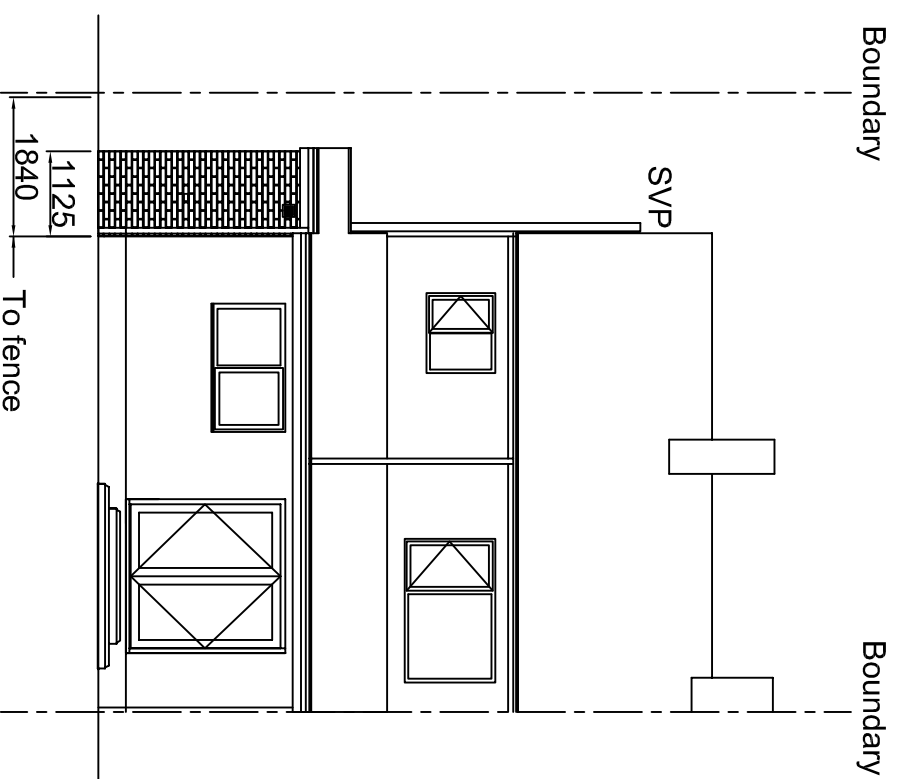

Proposed Rear Elevation

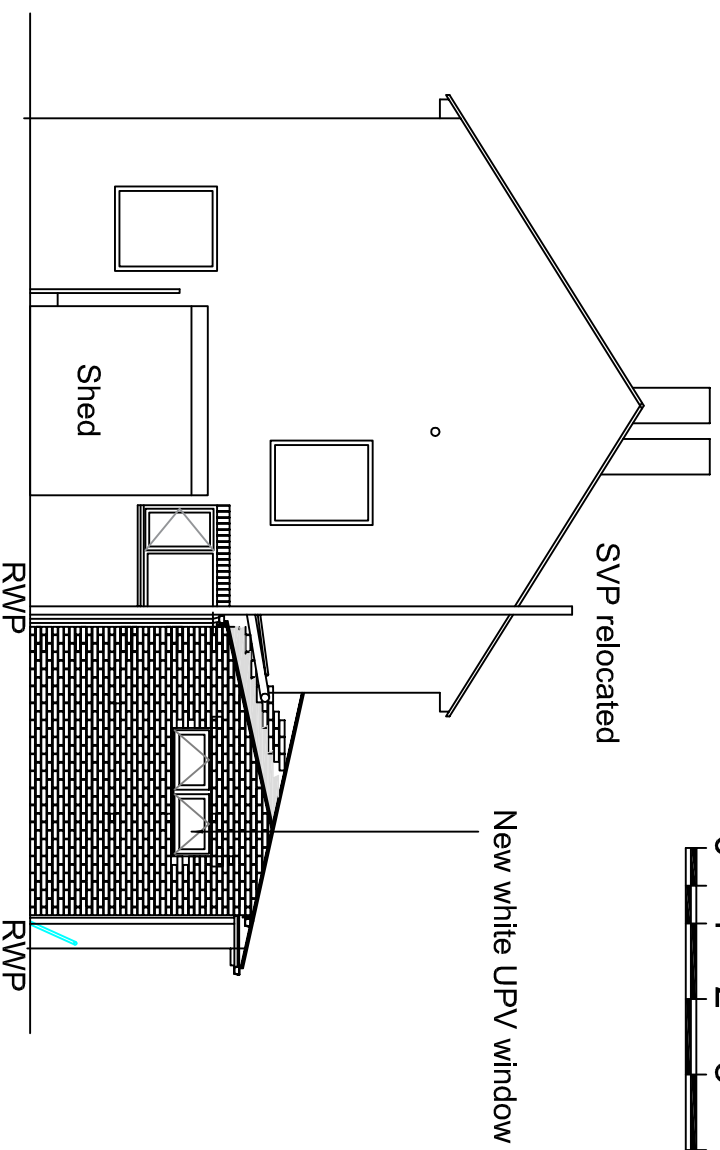

Proposed Side Elevation

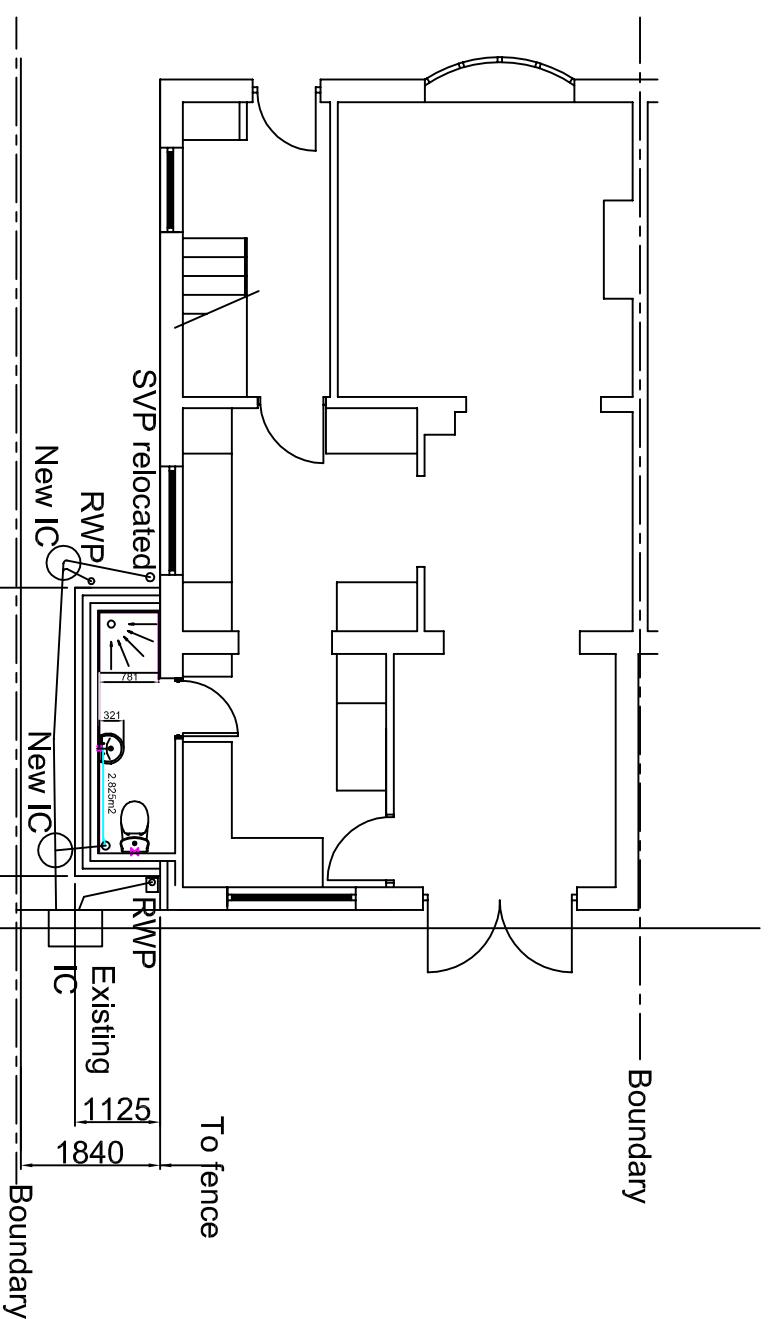

Proposed Ground Floor Plan

Dimensions and scale bar added	161215	B
Front and rear elevations correctly labeled	151215	A
Revisions	Date:	
Access and Inclusion by Design		
69 Colindale Avenue South Shields Tyne and Wear NE33 3HA T 0191 420 0634 E dgr@ibm@aialco.co.uk		
Client:	Mr and Mrs Joe Winder	
Project:	35 Grotto Road South Shields Ground floor Shower/WC extension	
Drawing Title: Proposed Elevations and Ground Floor Plan		
Drawn:	DJG	Scale: 1:100 @ A3
Checked:		Date: Dec 2015
Project No:	014	Drawing No: 014-204-1
		Rev B