


EXISTING.

PROPOSED.

COPYRIGHT OF WEARMOUTH ARCHITECTURAL DESIGN  
DO NOT SCALE FROM THE DRAWING  
USE ANNOTATED DIMENSIONS IN ALL CASES  
ALL DIMENSIONS TO FACE UNLESS STATED OTHERWISE  
REPORT ANY DISCREPANCIES TO ARCHITECT IN WRITING  
BEFORE PROCEEDING

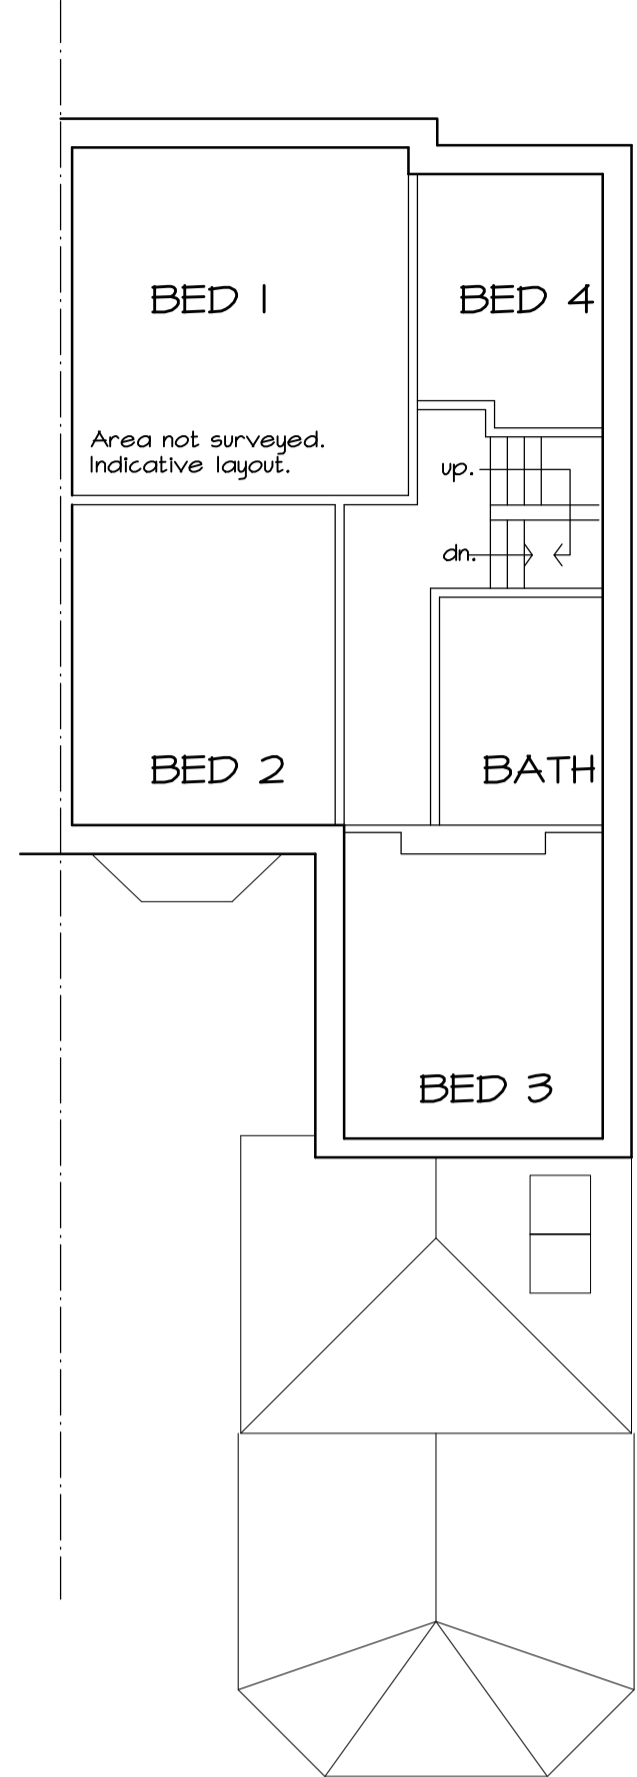


FIRST FLOOR PLAN.




SOUTH WEST ELEVATION.




SOUTH WEST ELEVATION.

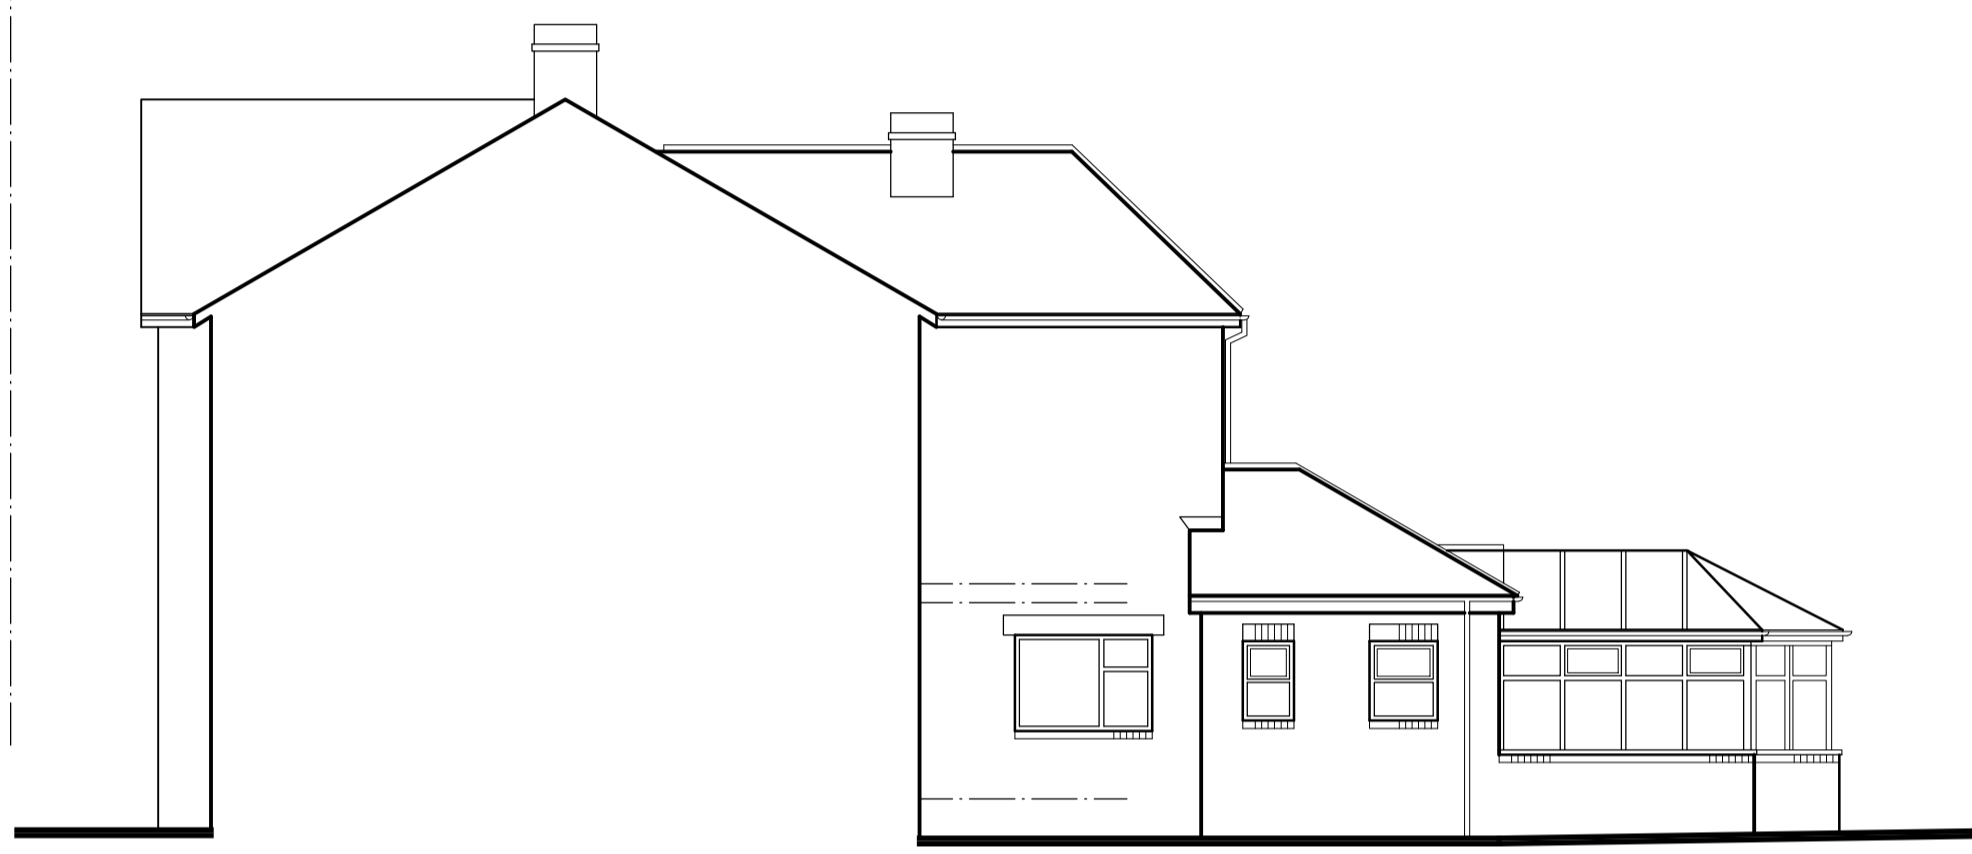


NORTH EAST ELEVATION.

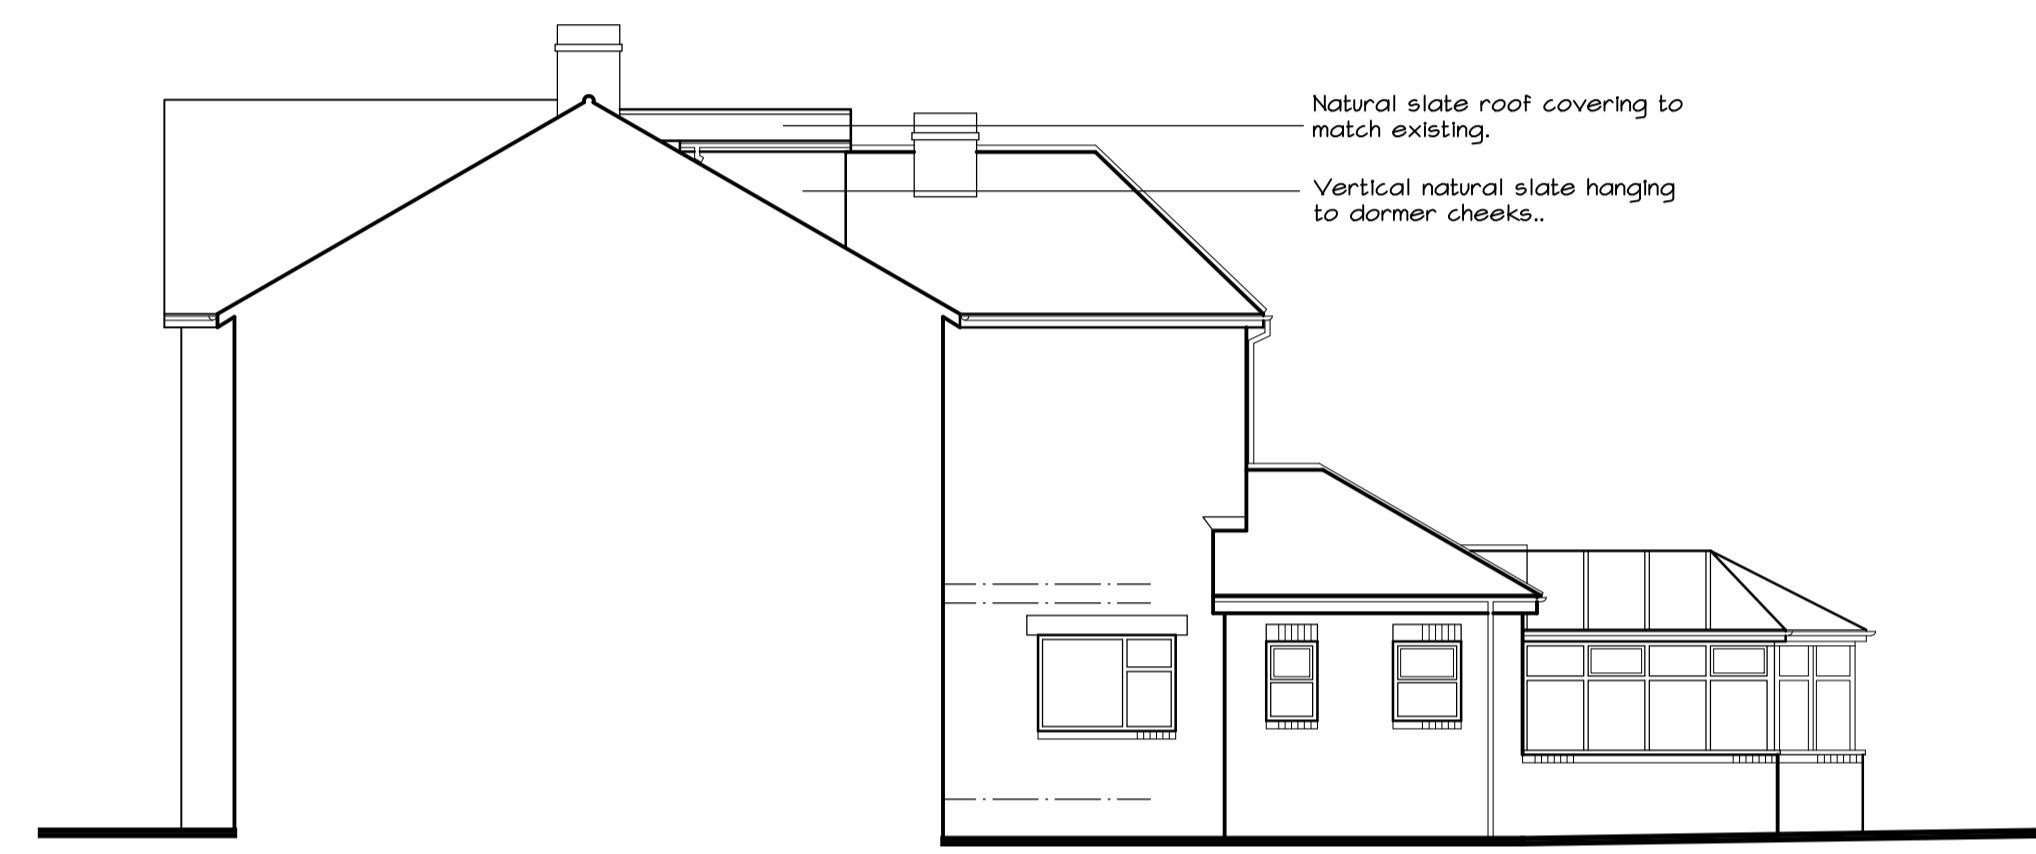

NORTH EAST ELEVATION.

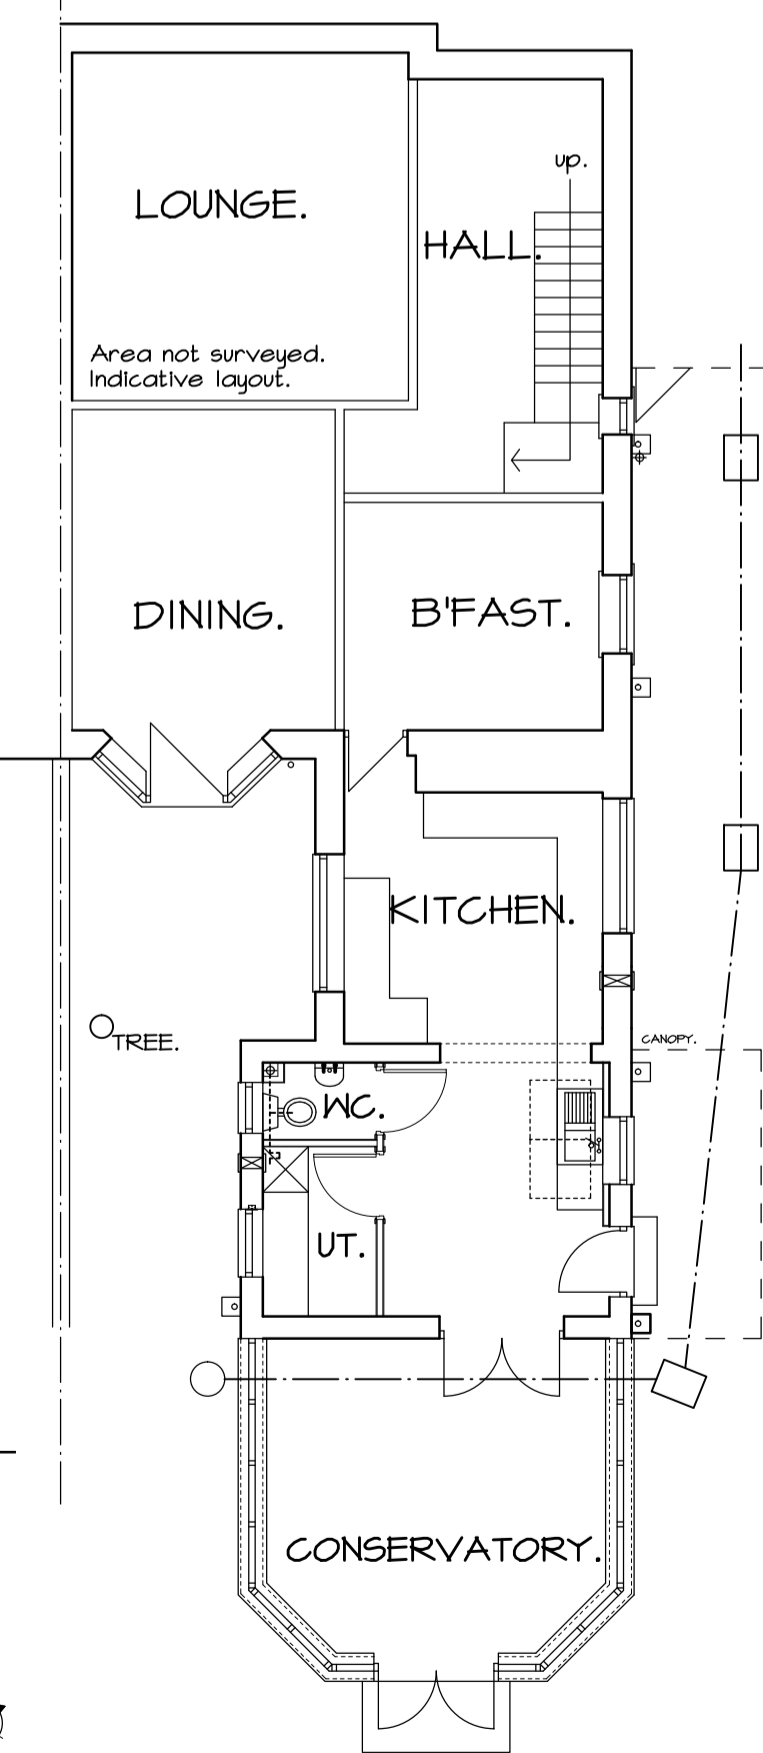


GROUND FLOOR PLAN.

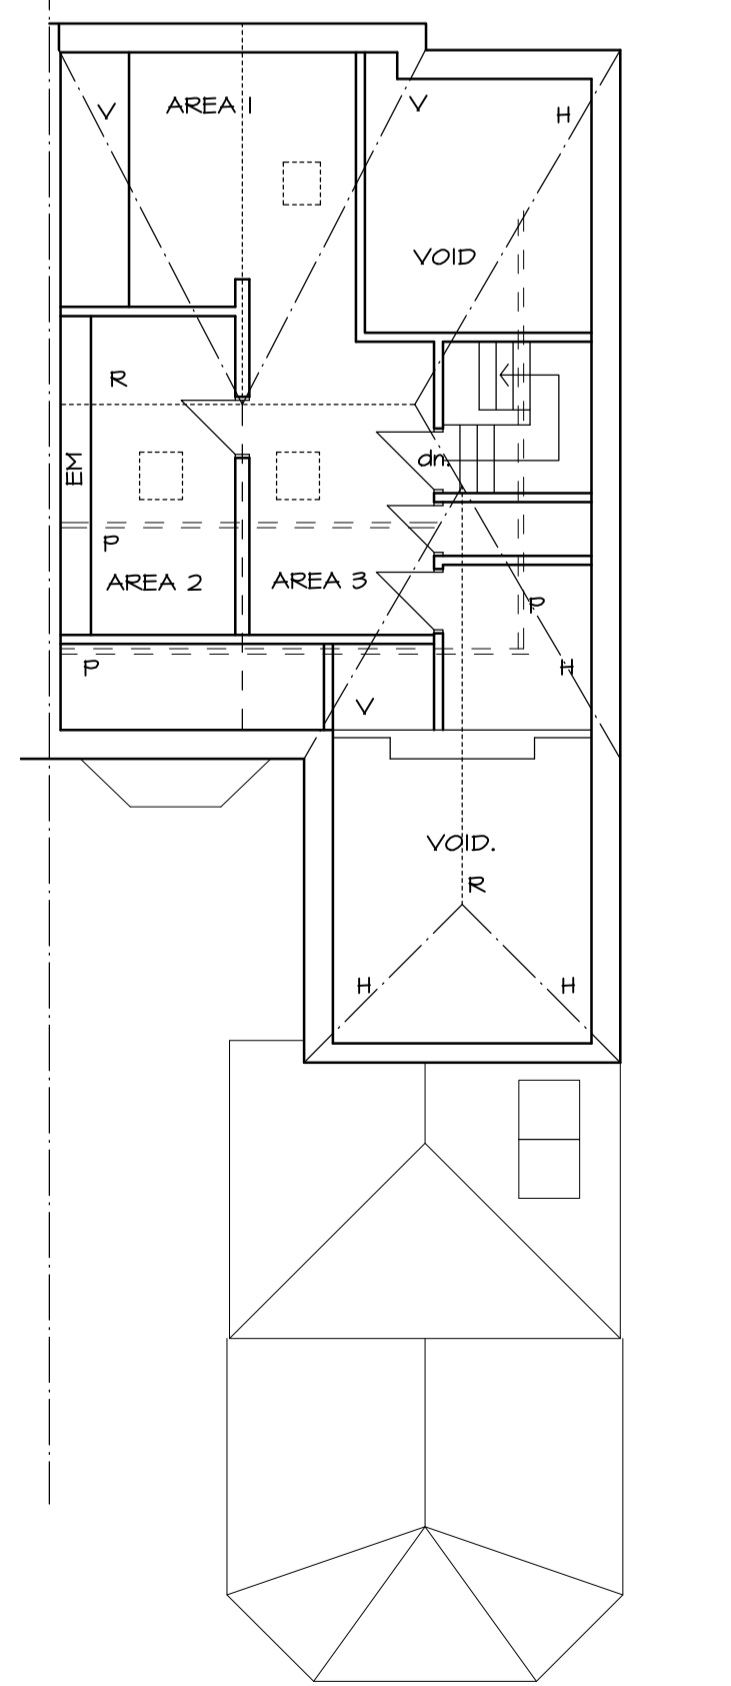

SECOND FLOOR PLAN.




NORTH WEST ELEVATION.

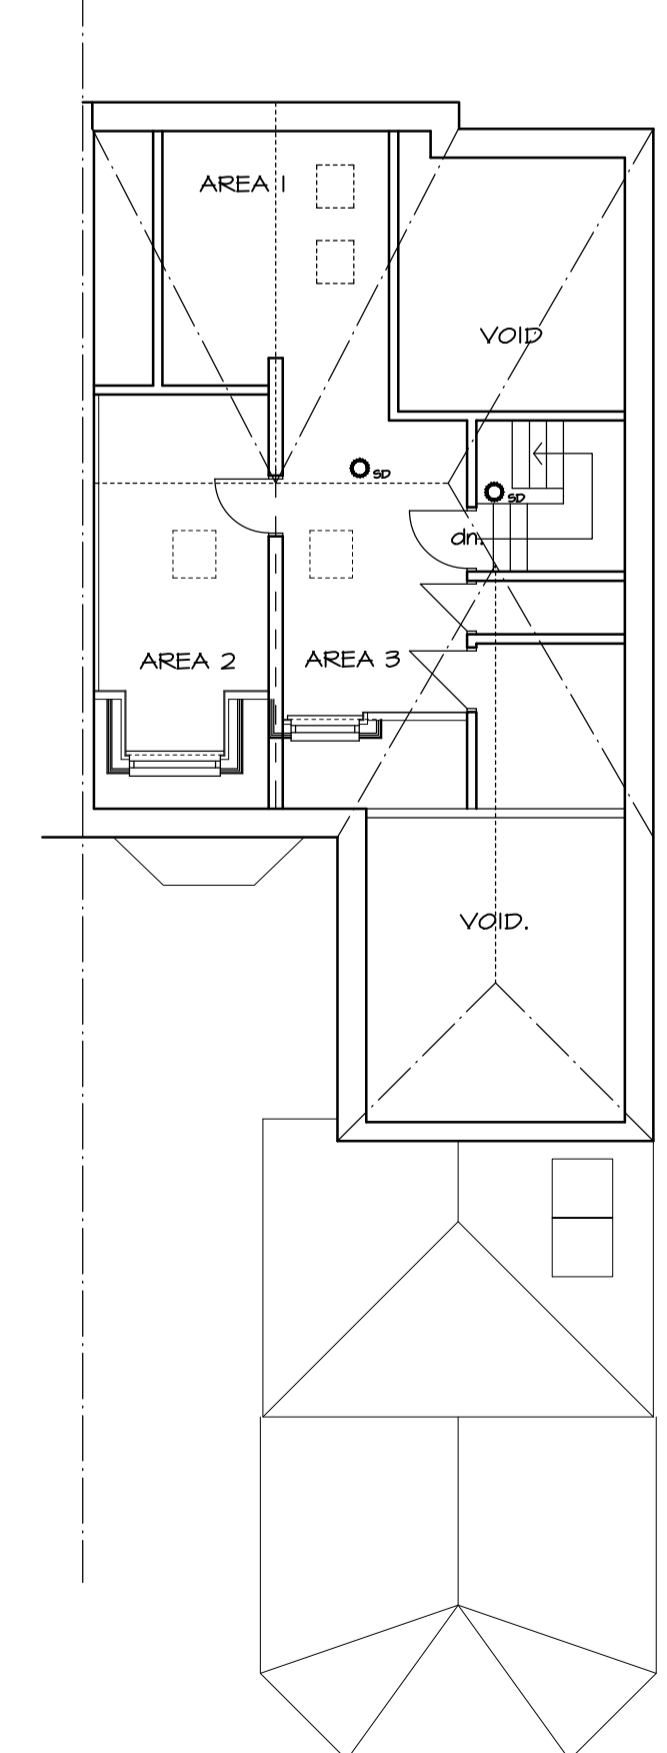




SECOND FLOOR PLAN.



NORTH WEST ELEVATION.

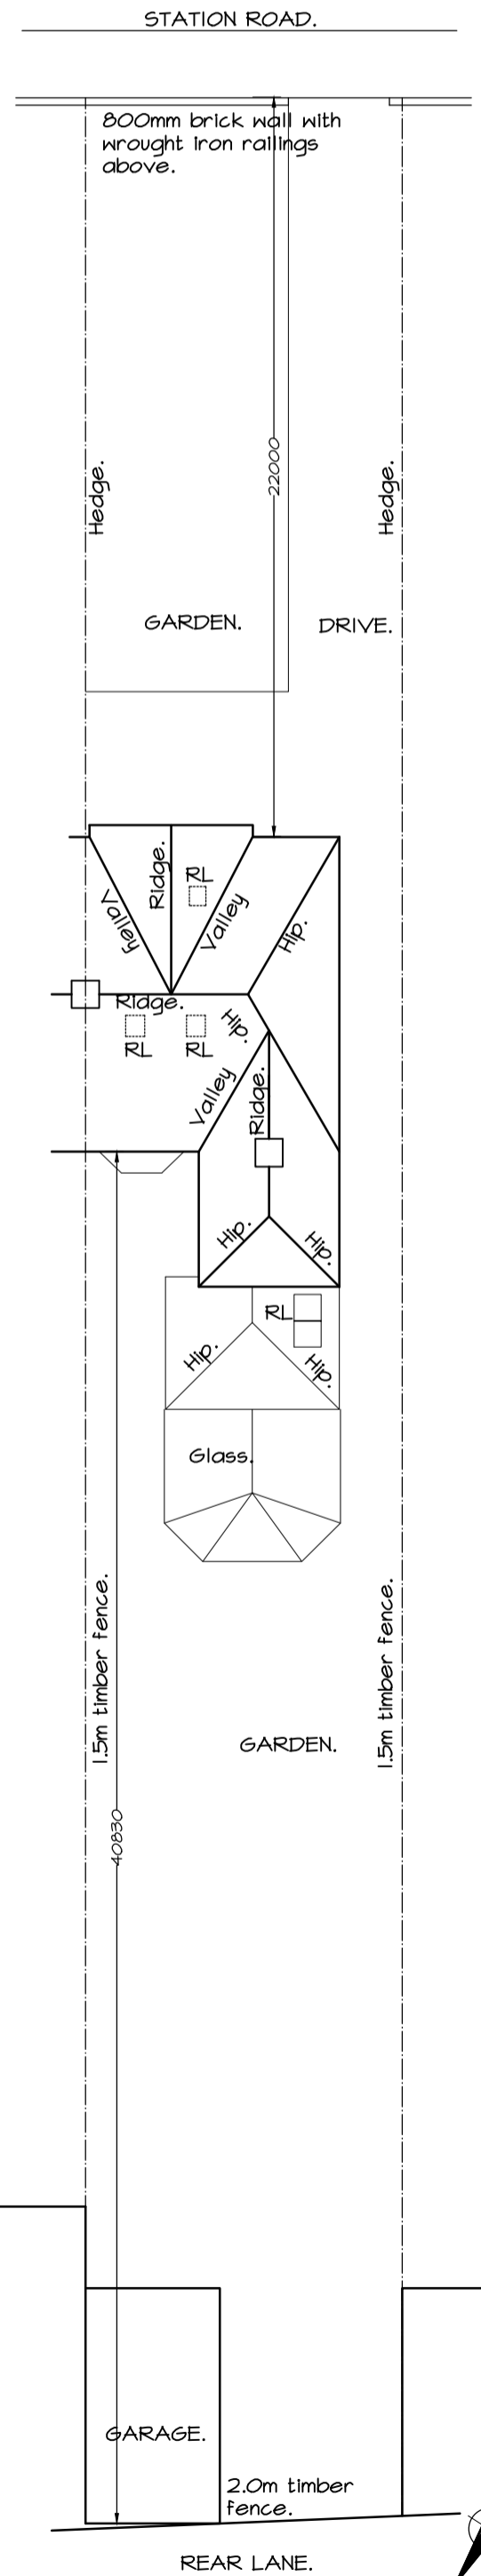

SITE LAYOUT / ROOF PLAN.

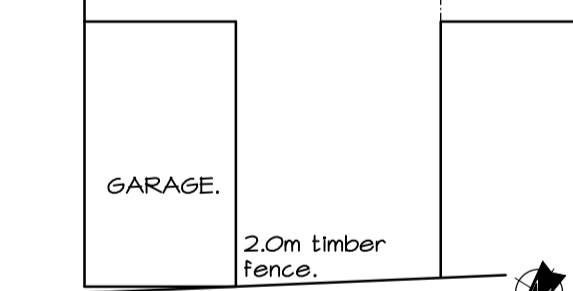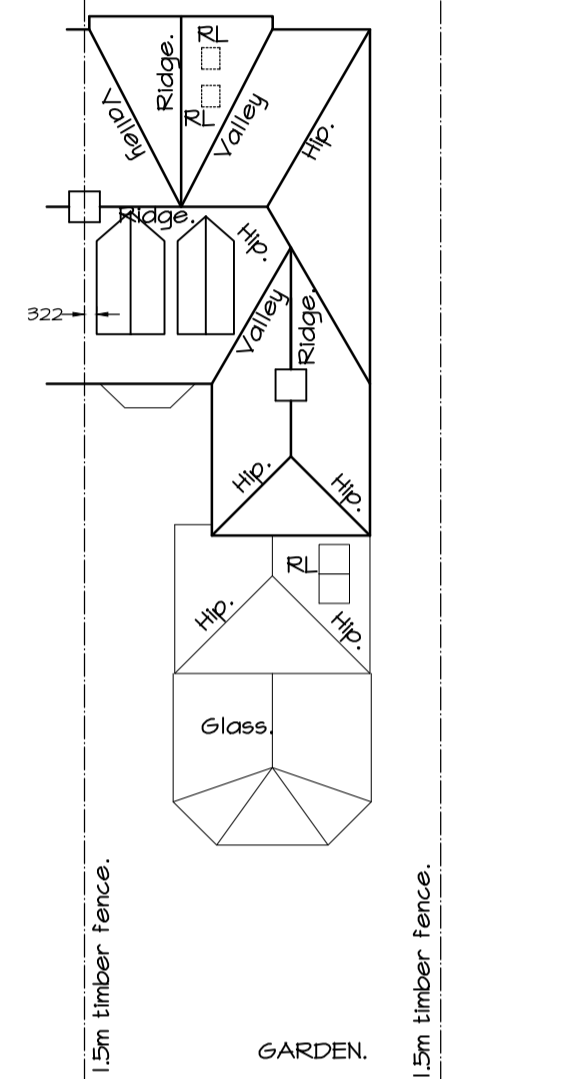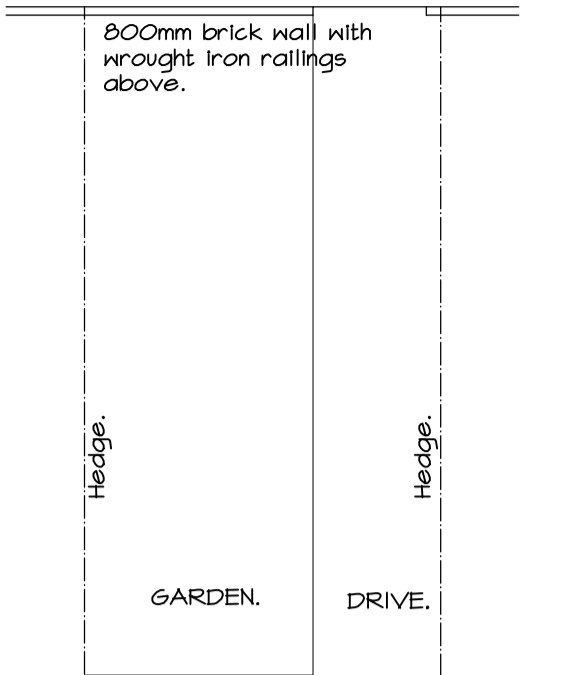

SITE LAYOUT / ROOF PLAN.

Wearmouth Architectural design



Member of The Chartered Institute of Architectural Technologists  
Suite 106, Design Works,  
William Street, Felling, Gateshead,  
Tyne and Wear, NE10 0JP,  
Tel: 0191 438 2480  
Mobile: 07860 255429  
E-mail: info@wadtd.com  
Website: www.wadtd.com

CLIENT  
MR. & MRS. B. PARKER  
15 STATION ROAD  
EAST BOLDON  
TYNE & WEAR

PROJECT  
PROPOSED REAR DORMERS TO  
REPLACE ROOFLIGHTS TO ATTIC ROOMS,  
15 STATION ROAD, EAST BOLDON.

TITLE  
EXISTING AND PROPOSED PLANS,  
ELEVATIONS, ROOF PLAN AND SITE  
LAYOUT PLAN.

SCALE  
1:100, 1:200@A1  
DATE  
NOV. 2015  
DRAWING No  
3145 / 01