


PROPOSED SIDE ELEVATION (EAST)

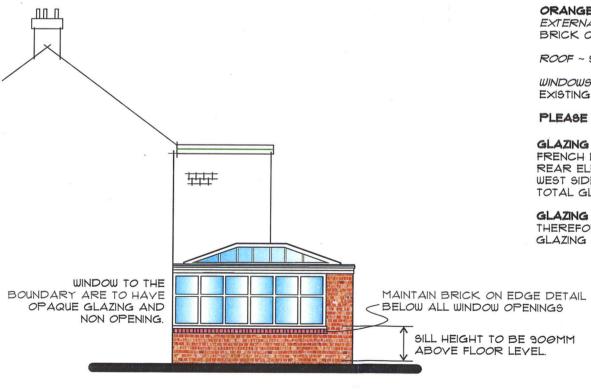

PROPOSED SIDE ELEVATION (WEST)

PROPOSED REAR ELEVATION (SOUTH)

PROJECT EXTERNAL MATERIALS...

ORANGERY:

EXTERNAL WALLS ~ RED BRICK TO MATCH EXISTING WITH BRICK ON EDGE DETAIL BELOW ALL WINDOW OPENINGS

ROOF ~ SMARTGLASS GLAZING TO ROOF.

WINDOWS ~ FRAMES ARE TO BE WHITE UPVC TO MATCH EXISTING STYLE.

PLEASE NOTE ~ ALL PROPOSED MATERIALS ARE TO MATCH EXISTING.

GLAZING CALCULATION:

FRENCH DOORS = 2.1 × 1.4 = 2.96 M.5Q REAR ELEVATION WINDOWS = 1.4 × 1.4 = 1.96 M.9Q WEST SIDE ELEVATION WINDOWS = 4.0 × 1.4 = 5.60 M.SQ TOTAL GLAZING = 10.5 M.SQ

GLAZING PERCENTAGE = 10.5 / 20.3 (TOTAL WALL AREA) X 100 = 51.7 % THEREFORE BUILDING CONTROL EXEMPTION APPLIES AS ROOF AREA GLAZING IN EXCESS OF 15% AND WALL AREA IN EXCESS OF 50%



REVISION

SCALE 1:100 AT PAGE SIZE A3

DRAWING NO. 303-636-1

PROJECT CLIENT


ORANGERY MR \$ MRS BROWN


SITE ADDRESS 5 LAMBTON TERRACE


JARROW TYNE \$ WEAR

NE32 5DE

🖿 markenglish.co.uk 📨

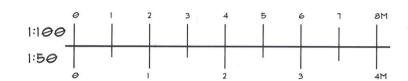

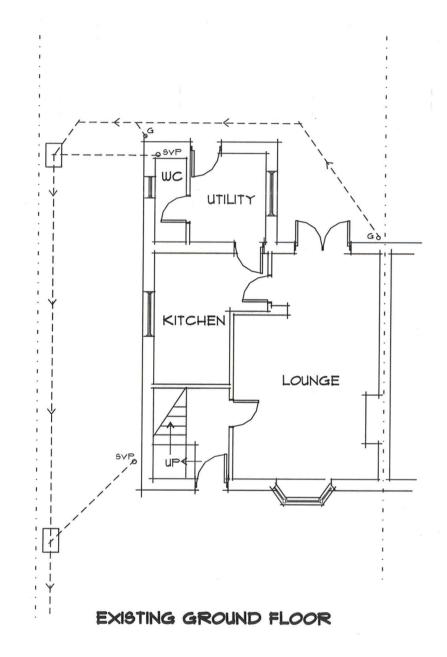

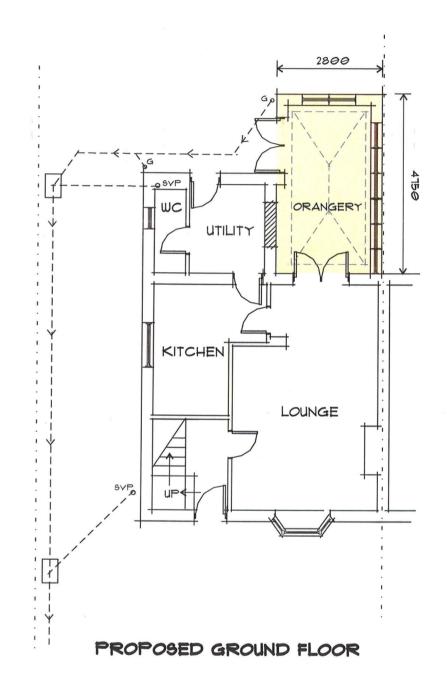

PLEASE NOTE: TO ENSURE A SPEEDY RESPONSE PLEASE EMAIL INFO@MARKENGLISH.CO.UK WITH ANY REQUESTS TO AMEND DESIGN/DRAWINGS OR WITH A LIST OF CONDITIONS THAT REQUIRE SATISFYING. POSTAL REQUESTS MAY NOT BE ACCEPTED.

IMPORTANT: PLEASE BE AWARE THAT THESE DRAWINGS ARE FOR PLANNING AND/OR BUILDING CONTROL APPROVAL PURPOSES ONLY. THEY SHOULD NOT BE USED AS FULL WORKING DRAWINGS OR A COMPREHENSIVE CONSTRUCTION MANUAL AND MAY BE SUBJECT TO CHANGE AND/OR VARIATION. ALL CRITICAL ITEMS, DIMENSIONS, ROOF PITCHES, AND HEIGHTS SHOULD BE CONFIRMED ON SITE. DO NOT SCALE AND TAKE MEASUREMENTS FROM THESE DRAWINGS - USE SITE MEASUREMENTS ONLY. PLEASE CONTACT BUILDING CONTROL PRIOR TO COMMENCING ANY WORK AS SPECIFIC CONDITIONS MAY REQUIRE SATISFYING BEFORE AND/OR DURING CONSTRUCTION.



REVISION


SCALE 1:100 AT PAGE SIZE A3


DRAWING NO. 303-636-1 **PROJECT** ORANGERY

CLIENT MR \$ MR\$ BROWN SITE ADDRESS 5 LAMBTON TERRACE


JARROW TYNE \$ WEAR NE32 5DE

🖿 markenglish.co.uk 🗯

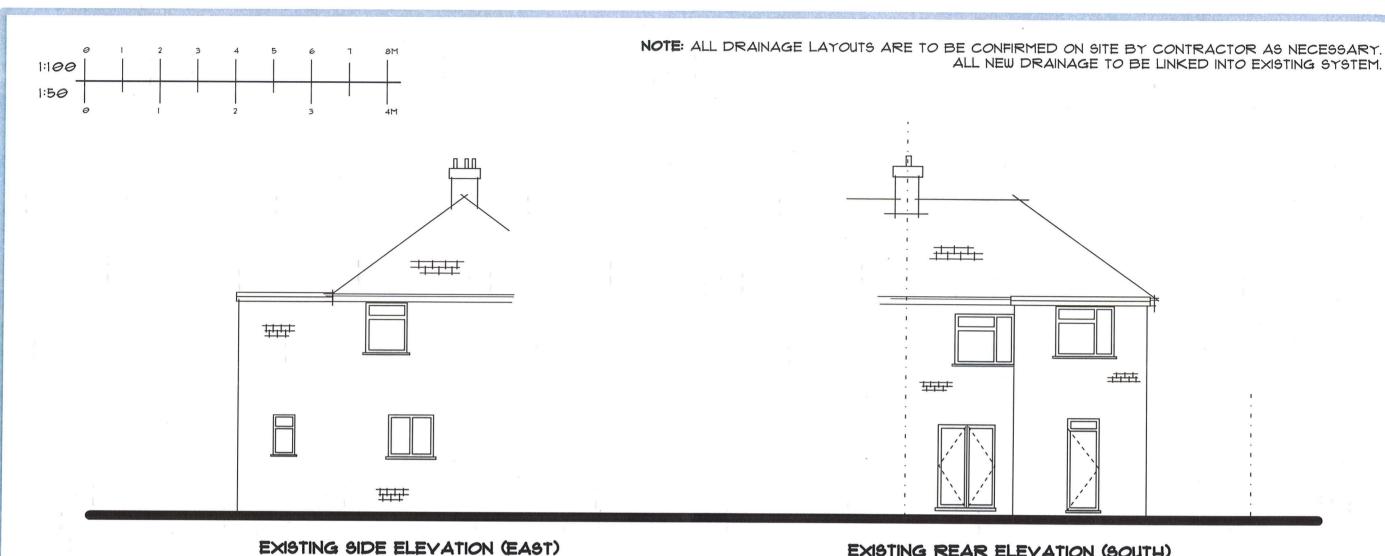

 



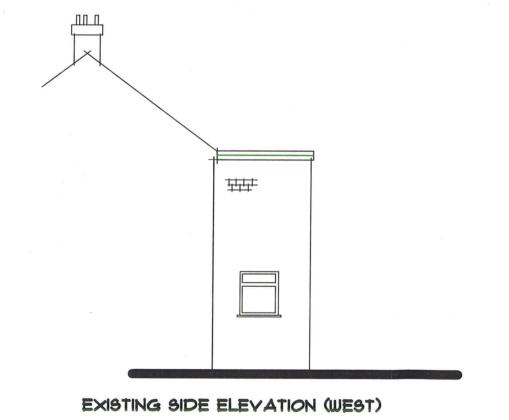



REVISION

SCALE

1:100 AT PAGE SIZE A3

DRAWING NO. 303-636-1 PROJECT

ORANGERY

CLIENT

MR \$ MRS BROWN SITE ADDRESS 5 LAMBTON TERRACE JARROW

TYNE \$ WEAR NE32 5DE

घ markenglish.co.uk 🚥