


PROPOSED 4th FLOOR PLAN 1:200 @ A3

4th Floor Level = 23.00

4 Apartments on this Floor

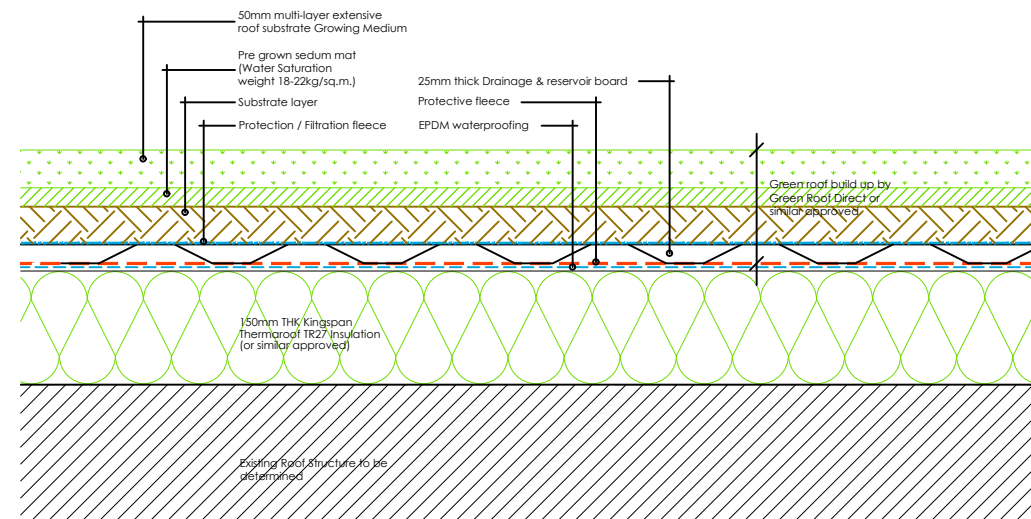

PROPOSED GREEN ROOF BUILD UP 1:10

NOTES:

- DO NOT SCALE FROM THIS DRAWING.
- 1. This drawing is copyright of WardmanBrown. WardmanBrown is a trading name of Wardmans Architectural Services Limited.
- 2. All dimensions to be verified on site prior to any shop or site works being commenced.
- 3. Any discrepancies to be reported to the Designer BEFORE any work is put in hand.
- 4. This drawing must be read in conjunction with relevant consultants and specialists drawings.
- 5. This drawing must be read in conjunction with the drawings specified.

CDM 2015 - (Refer to Project Health & Safety Information)

HAZARDS

- 1. Live services adjacent/on site.
- 2. Excavations - Ground Collapse
- 3. Handling major components
- 4. Working at height - Falling
- 5. Machinery & Equipment
- 6. Ensure all blockwork has a minimum crushing strength of 3.5N/mm²
- 7. The weight of each block must not exceed 20Kg

REV	DATE	DETAILS
F	27-09-16	Floor Plan updated following receipt of Topographical survey.
E	20-07-16	Green Roof Updated
D	18-06-16	Updated
C	16-05-16	Windows on South West Elevation altered to reduce overshadowing issue.
B	05-03-16	Windows on North Elevation altered to reduce overshadowing issue.
A	16-02-16	Levels Added

REVISIONS:



Wardman Brown

Hilarnie, Bellerby, Leyburn
 North Yorkshire DL8 5QP
 Tel: 01969 600251
 info@wardmanbrown.com
 www.wardmanbrown.com



PLANNING DRAWING

CLIENT: Dennis Harley Developments Ltd
PROJECT: PROPOSED ALTERATIONS Mecca Bingo, Dean Road, South Shields
DRAWING TITLE: Proposed 4th Floor Plan
PURPOSE OF ISSUE: PLANNING DRAWING
SCALE: 1:100 @ A1 or 1:200 @ A3
DATE: July 2015 DRAWN: LSW DRG REVISION:
DRAWING NO: L015010 - 007 F