


PROPOSED PART SECTION A-A

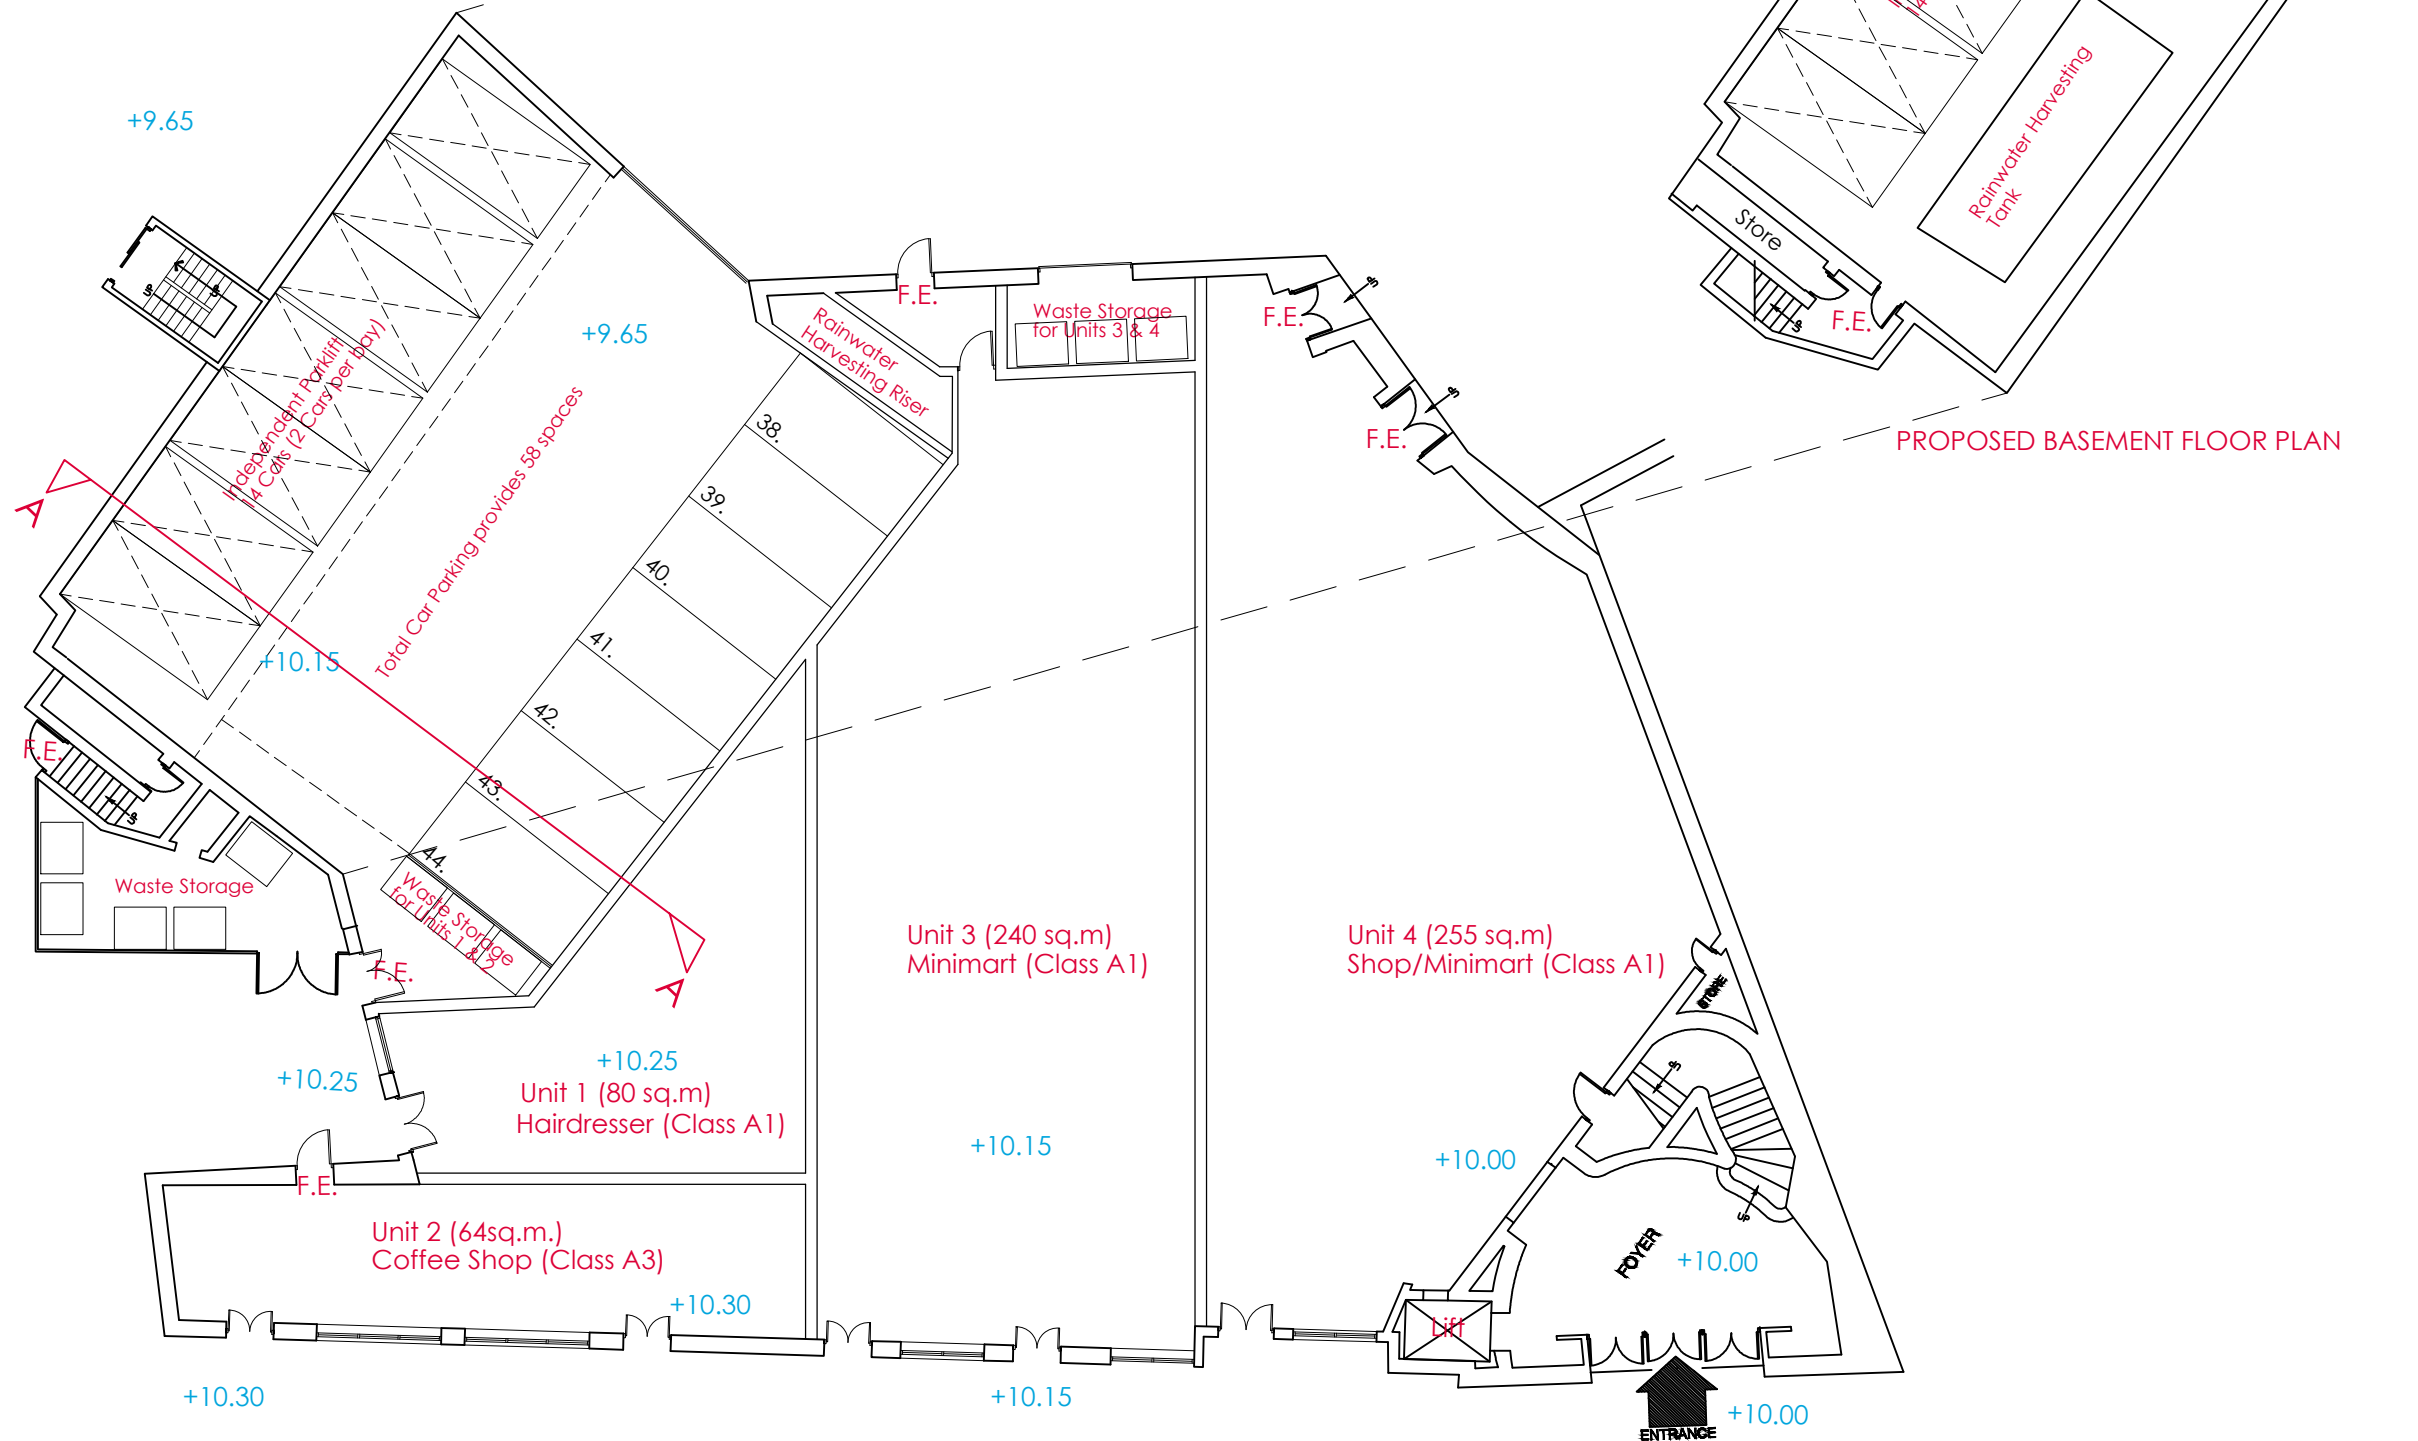

PROPOSED GROUND FLOOR PLAN 1:200 @A3

NOTES:

- DO NOT SCALE FROM THIS DRAWING.
1. This drawing is copyright of WardmanBrown. WardmanBrown is a trading name of Wardmans Architectural Services Limited.
  2. All dimensions to be verified on site prior to any shop or site works being commenced.
  3. Any discrepancies to be reported to the Designer BEFORE any work is put in hand.
  4. This drawing must be read in conjunction with relevant consultants and specialists drawings.
  5. This drawing must be read in conjunction with the drawings specified.

CDM 2015 - ( Refer to Project Health & Safety Information )

HAZARDS

1. Live services adjacent/on site.
2. Excavations - Ground Collapse
3. Handling major components
4. Working at height - Falling
5. Machinery & Equipment
6. Ensure all blockwork has a minimum crushing strength of 3.5N/mm<sup>2</sup>
7. The weight of each block must not exceed 20Kg

REV	DATE	DETAILS
E	04-10-16	Section A-A added. ParkLift arrangement updated. Window added to Unit 1. Waste Storage updated.
D	27-09-16	Floor Plan updated following receipt of Topographical survey.
C	16-05-16	Independent Parklift Added and layout altered to accommodate.
B	05-03-16	Fire Exit Doors Added. Additional Waste Storage Added.
A	16-02-16	Levels Added. Commercial Units Classification indicated.

Hilarnie, Bellerby, Leyburn  
North Yorkshire DL8 5QP  
Tel: 01969 600251  
info@wardmanbrown.com  
www.wardmanbrown.com

PLANNING DRAWING

CLIENT: Dennis Harley Developments Ltd
PROJECT: PROPOSED ALTERATIONS Mecca Bingo, Dean Road, South Shields
DRAWING TITLE: Proposed Ground Floor Plan
PURPOSE OF ISSUE: <b>PLANNING DRAWING</b>
SCALE: 1:100 @ A1 or 1:200 @ A3
DATE: July 2015   DRAWN: LSW   DRG REVISION:
DRAWING NO: L015010 - 005   <b>E</b>