




EXISTING GROUND FLOOR PLAN 1:100

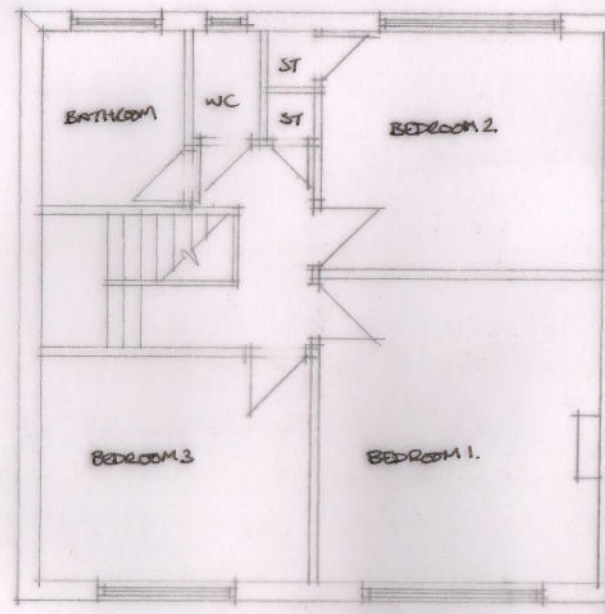

EXISTING FIRST FLOOR PLAN 1:100

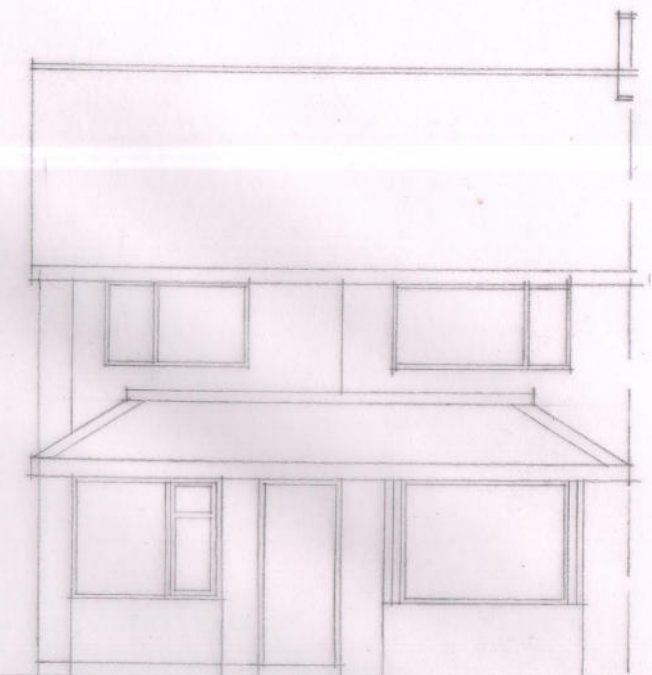


EXISTING FRONT ELEVATION 1:100

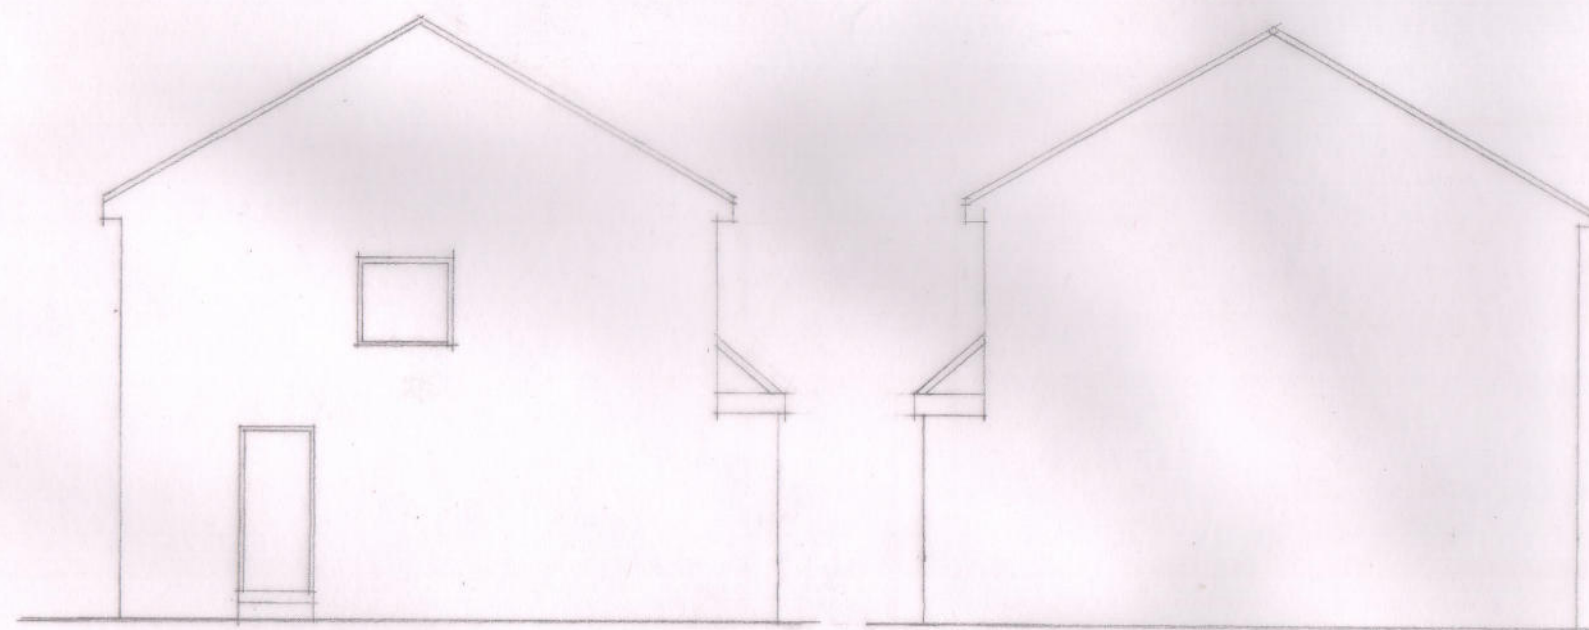

EXISTING SIDE ELEVATION 1:100

EXISTING ELEVATION THROUGH PARTY WALL 1:100

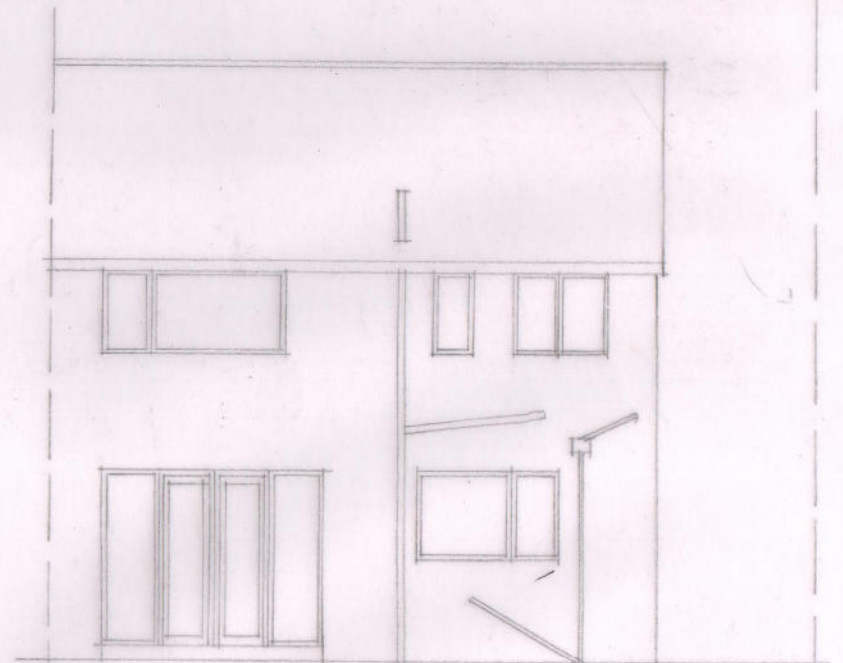

EXISTING REAR ELEVATION 1:100

Job No 16/01

Drawing No 01 Rev

Job Name 10 MOOR LANE, CLEADON VILLAGE

Drawing EXISTING PLANS AND ELEVATIONS

Scale (Do not scale drwg.) 1:100 Date JANUARY 2016

L Rollins Design, 4 North Drive, Cleadon Village,
 Type and Wear, SR6 7SN
 T: 0191 537 3408 M: 0754 658 0114
 Lynsey@lrollinsdesign.co.uk
 lrollinsdesign.co.uk

