


**Ground Floor Plan**  
Scale 1 : 100



**Location Plan**  
Scale 1 : 500

Rev	Date	Description	Chkd

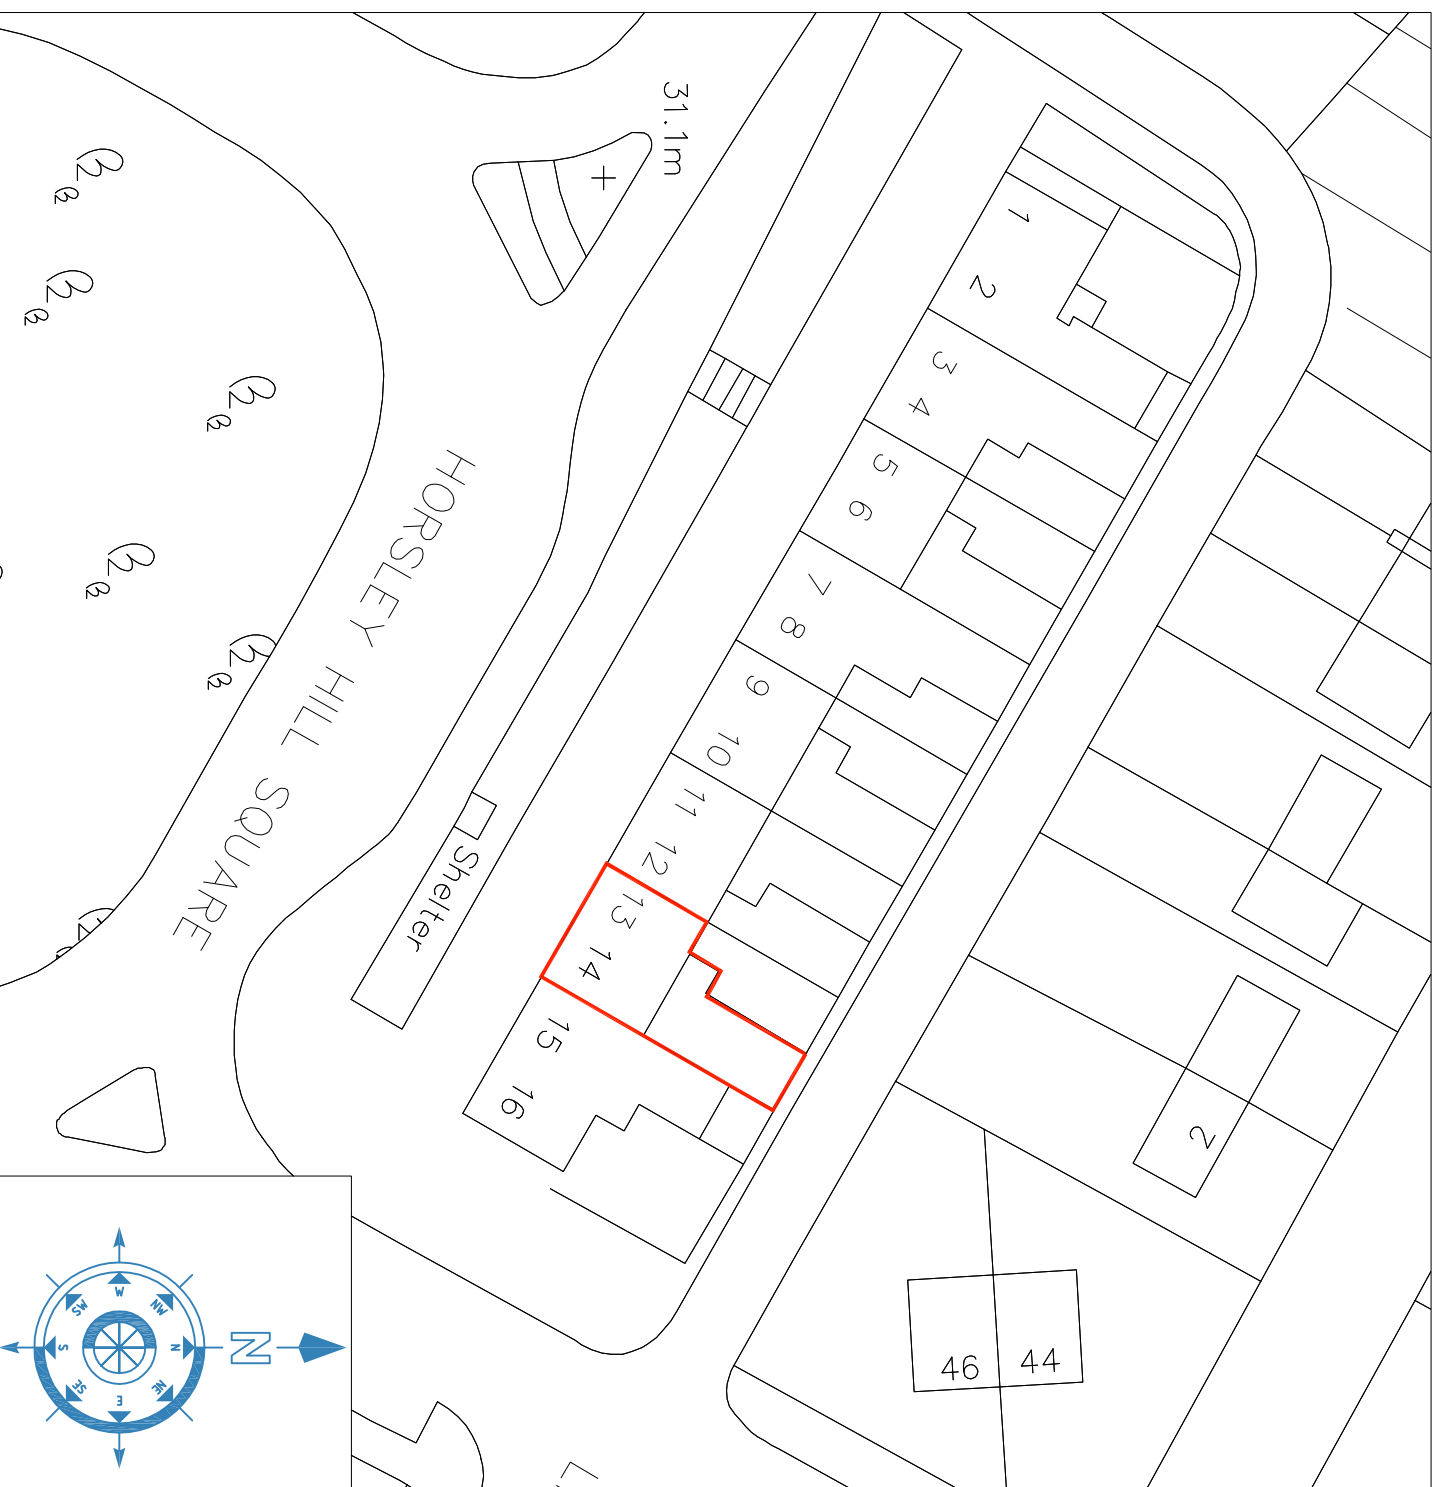

**South Tyneside Council**  
Economic Regeneration

David Crammond - Corporate Director  
Gordon House, Gordon Street, South Shields, Tyne & Wear, NE33 4JP  
Telephone: (0191) 427 1717 Fax: (0191) 455 7770

<b>Project</b>	Lease Of Ground Floor Shop 14 Horsely Hill Square South Shields, NE34 7HE		
<b>Drawing Title</b>	Location Plan Floor Plan		

<b>Drawn by</b>	DC	<b>Date</b>	14/01/16
<b>Checked by</b>	XX	<b>Date</b>	--/--/--
<b>Scale</b>	1:100	<b>Size</b>	A3
<b>Project Code</b>	Drawing Number		