


IF IN DOUBT - ASK


ALL DIMENSIONS ARE IN MILLIMETRES

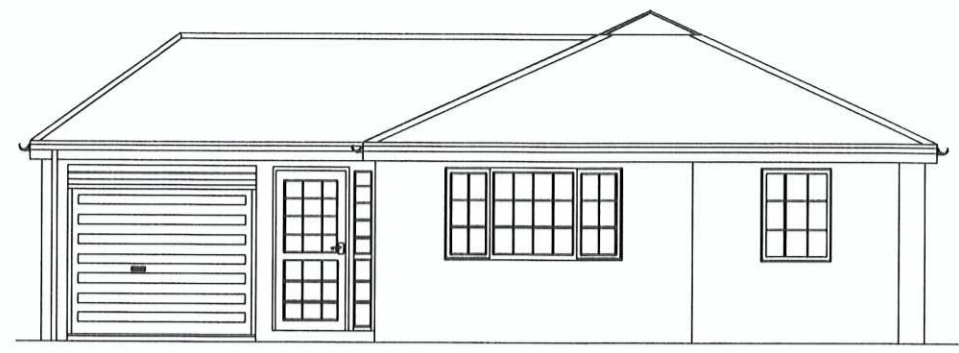


EXISTING FRONT ELEVATION




EXISTING REAR ELEVATION

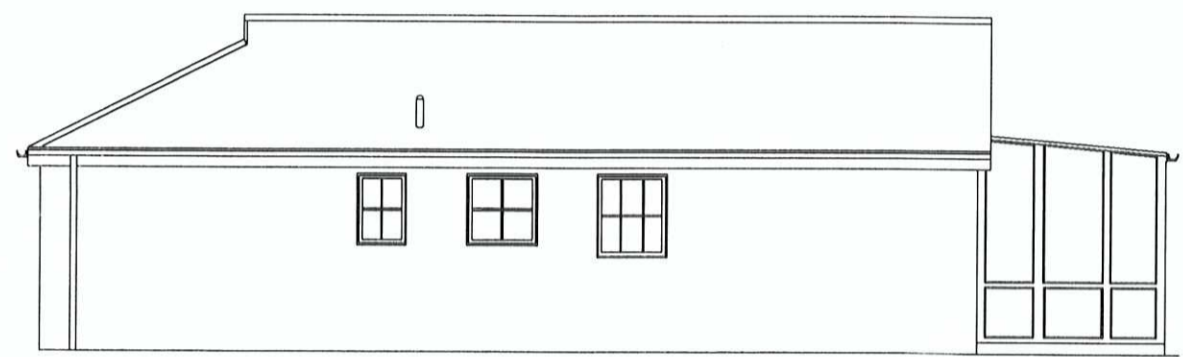


EXISTING SIDE ELEVATION

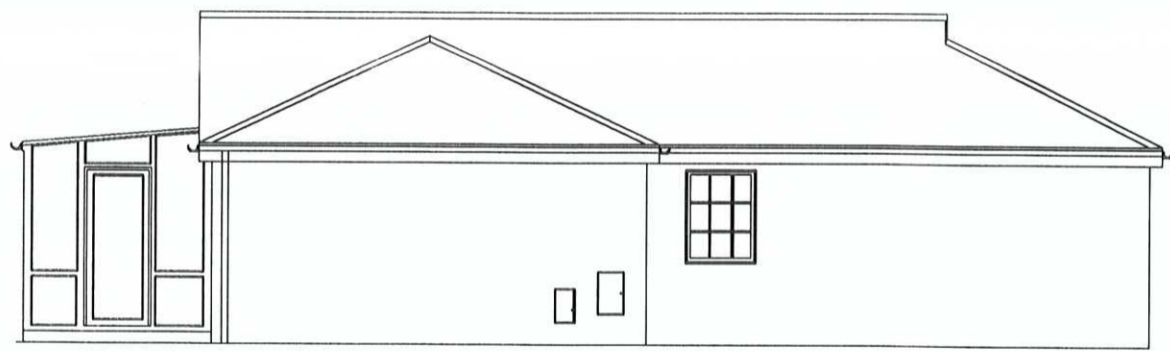

EXISTING SIDE ELEVATION

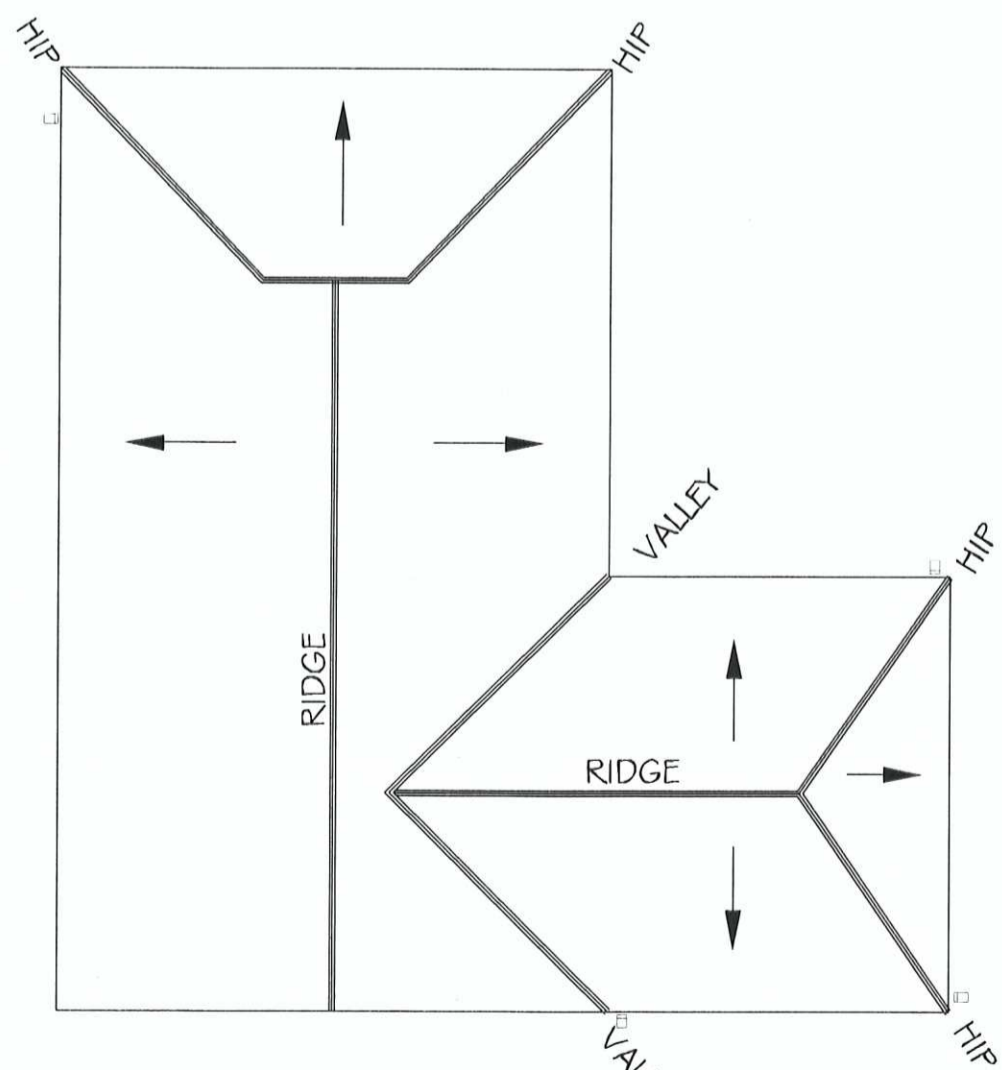

EXISTING ROOF PLAN

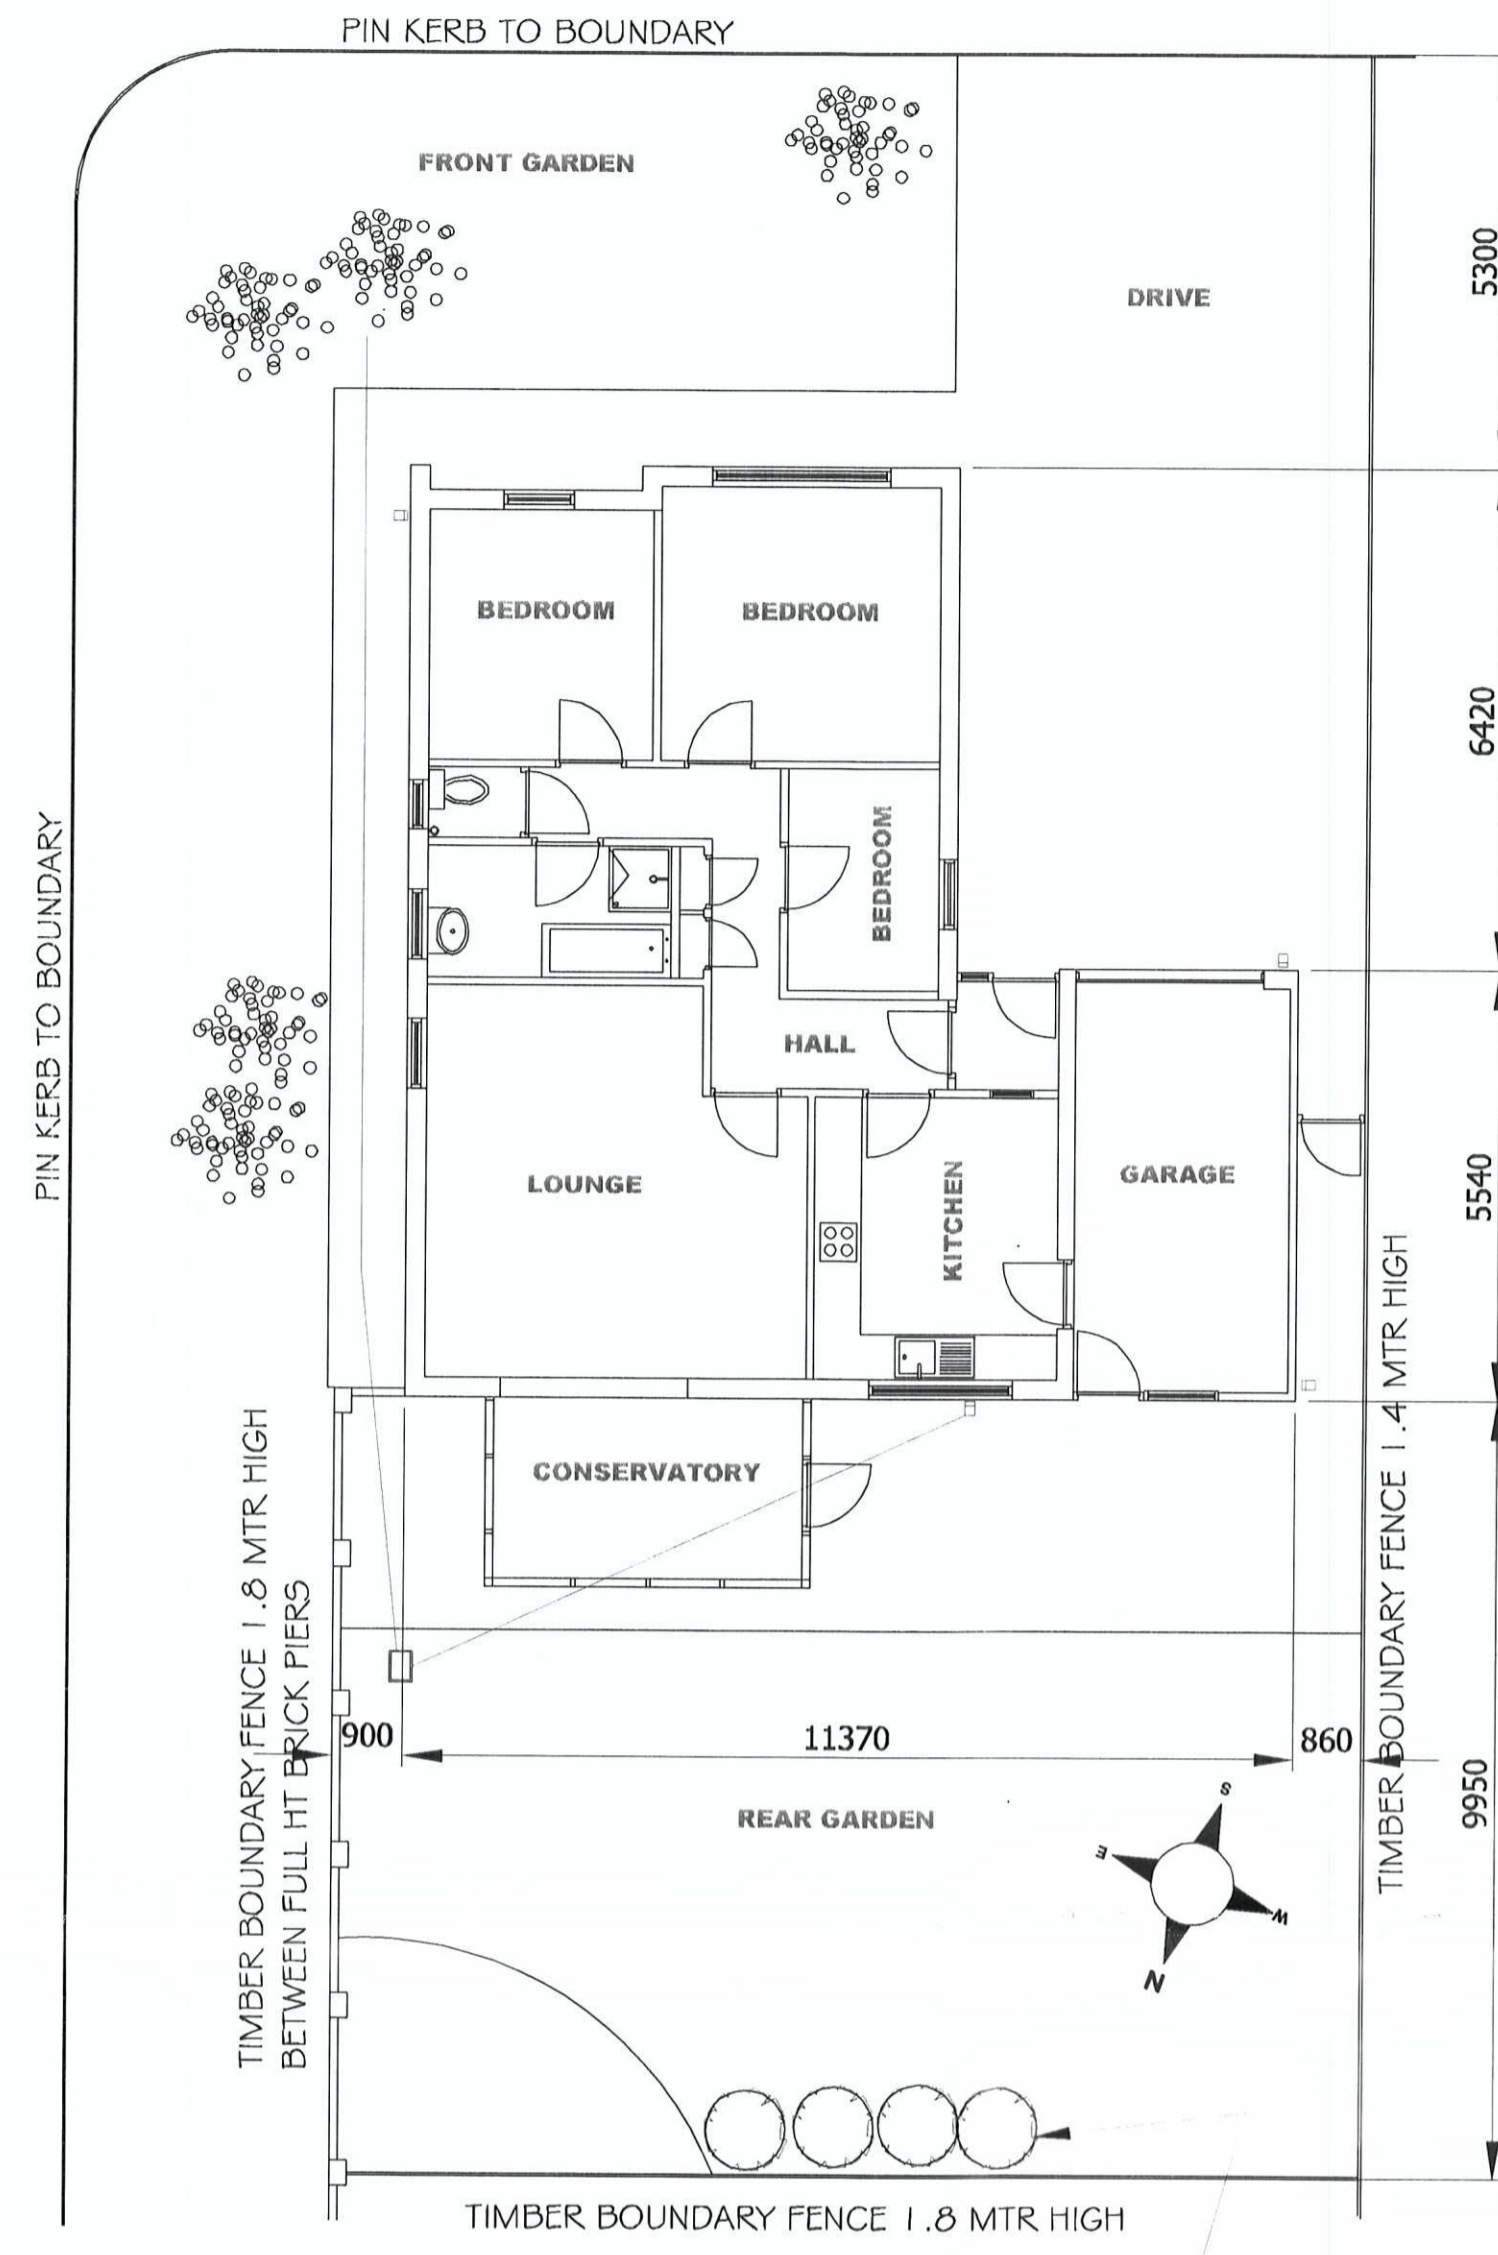


EXISTING GROUND FLOOR PLAN


REMOVE EXISTING SMALL CINIFIR TREES SO THERE ARE NO IMPACT ON FOUNDATION DEPTH




PROPOSED FRONT ELEVATION

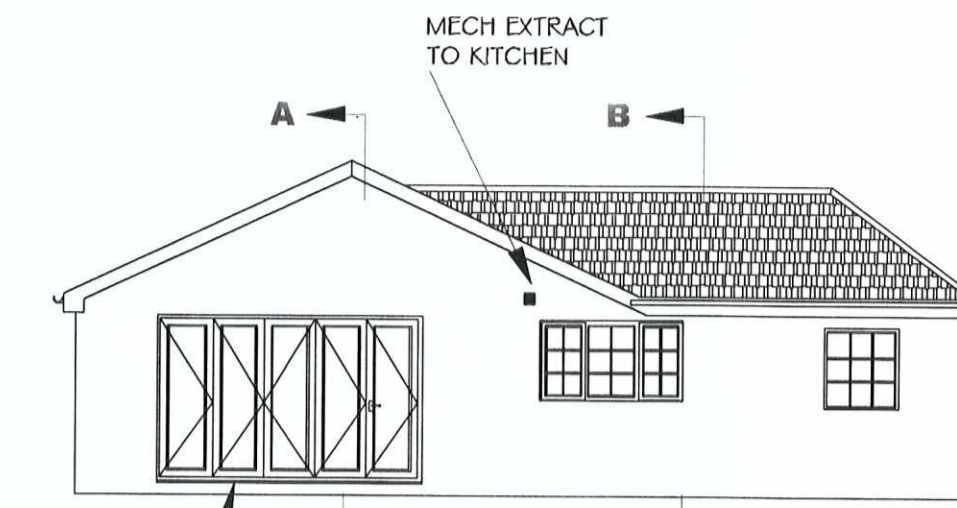

PROPOSED REAR ELEVATION

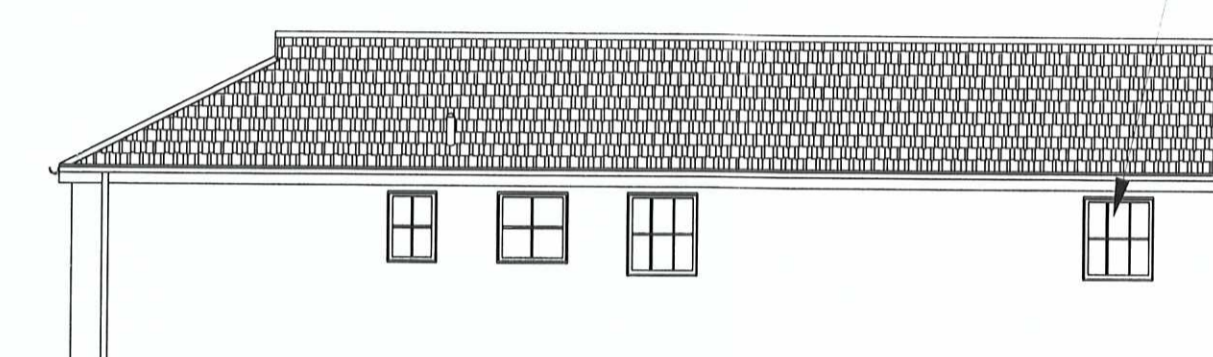


PROPOSED SIDE ELEVATION

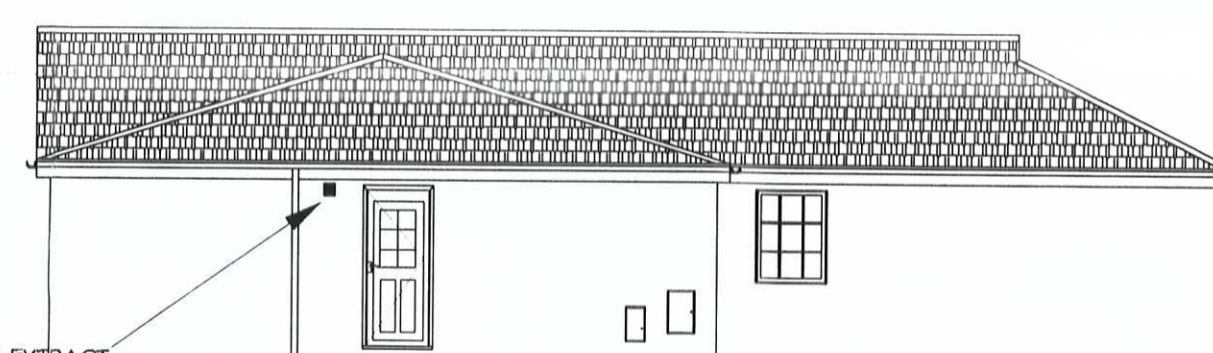


PROPOSED SIDE ELEVATION

MECH EXTRACT TO UTILITY
NEW UPVC DOOR TO UTILITY WITH LINTEL OVER

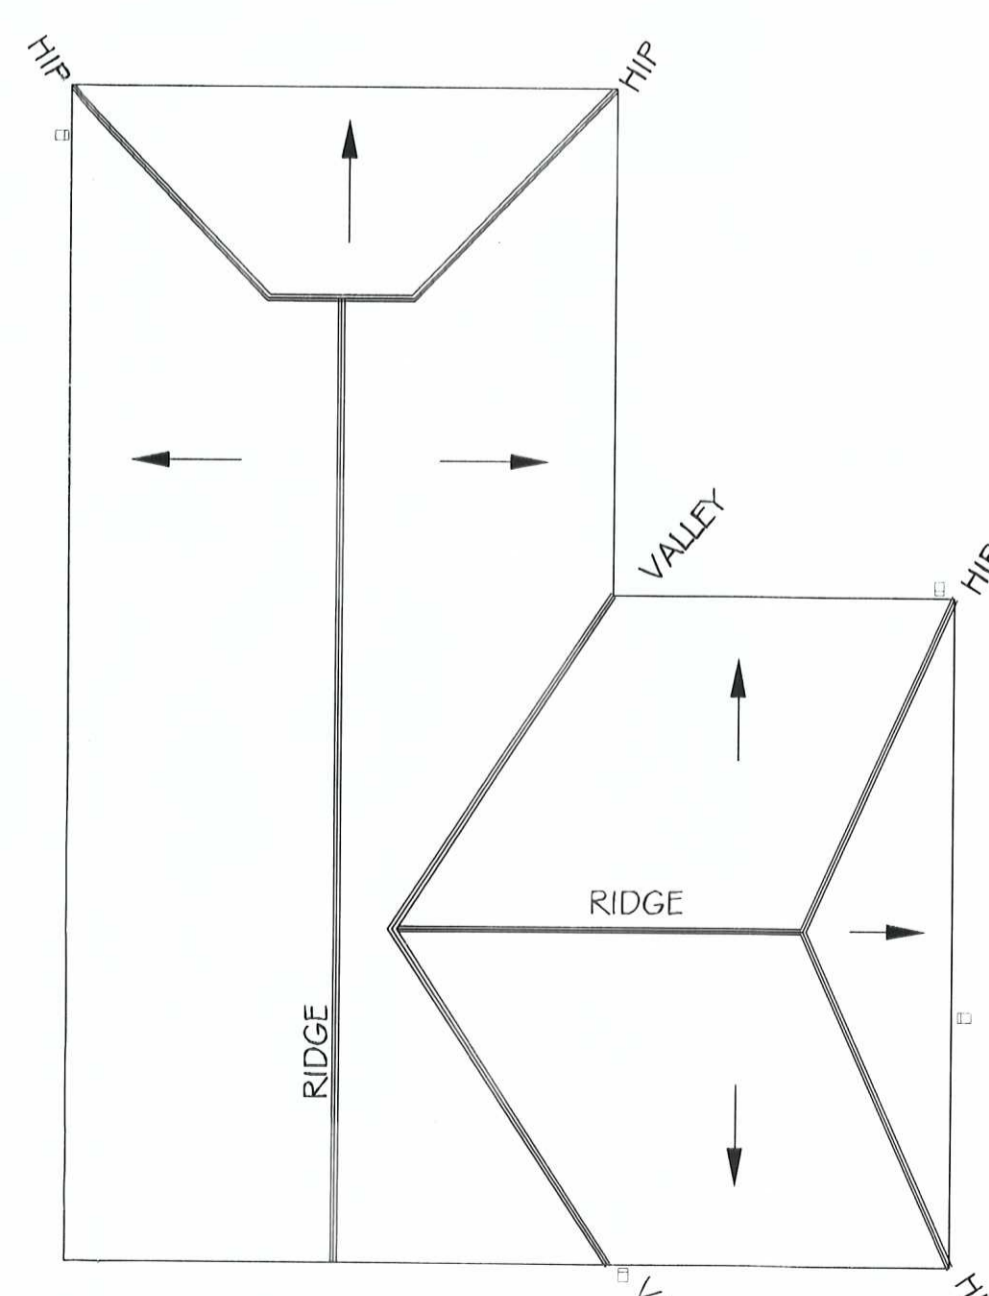

PROPOSED ROOF PLAN

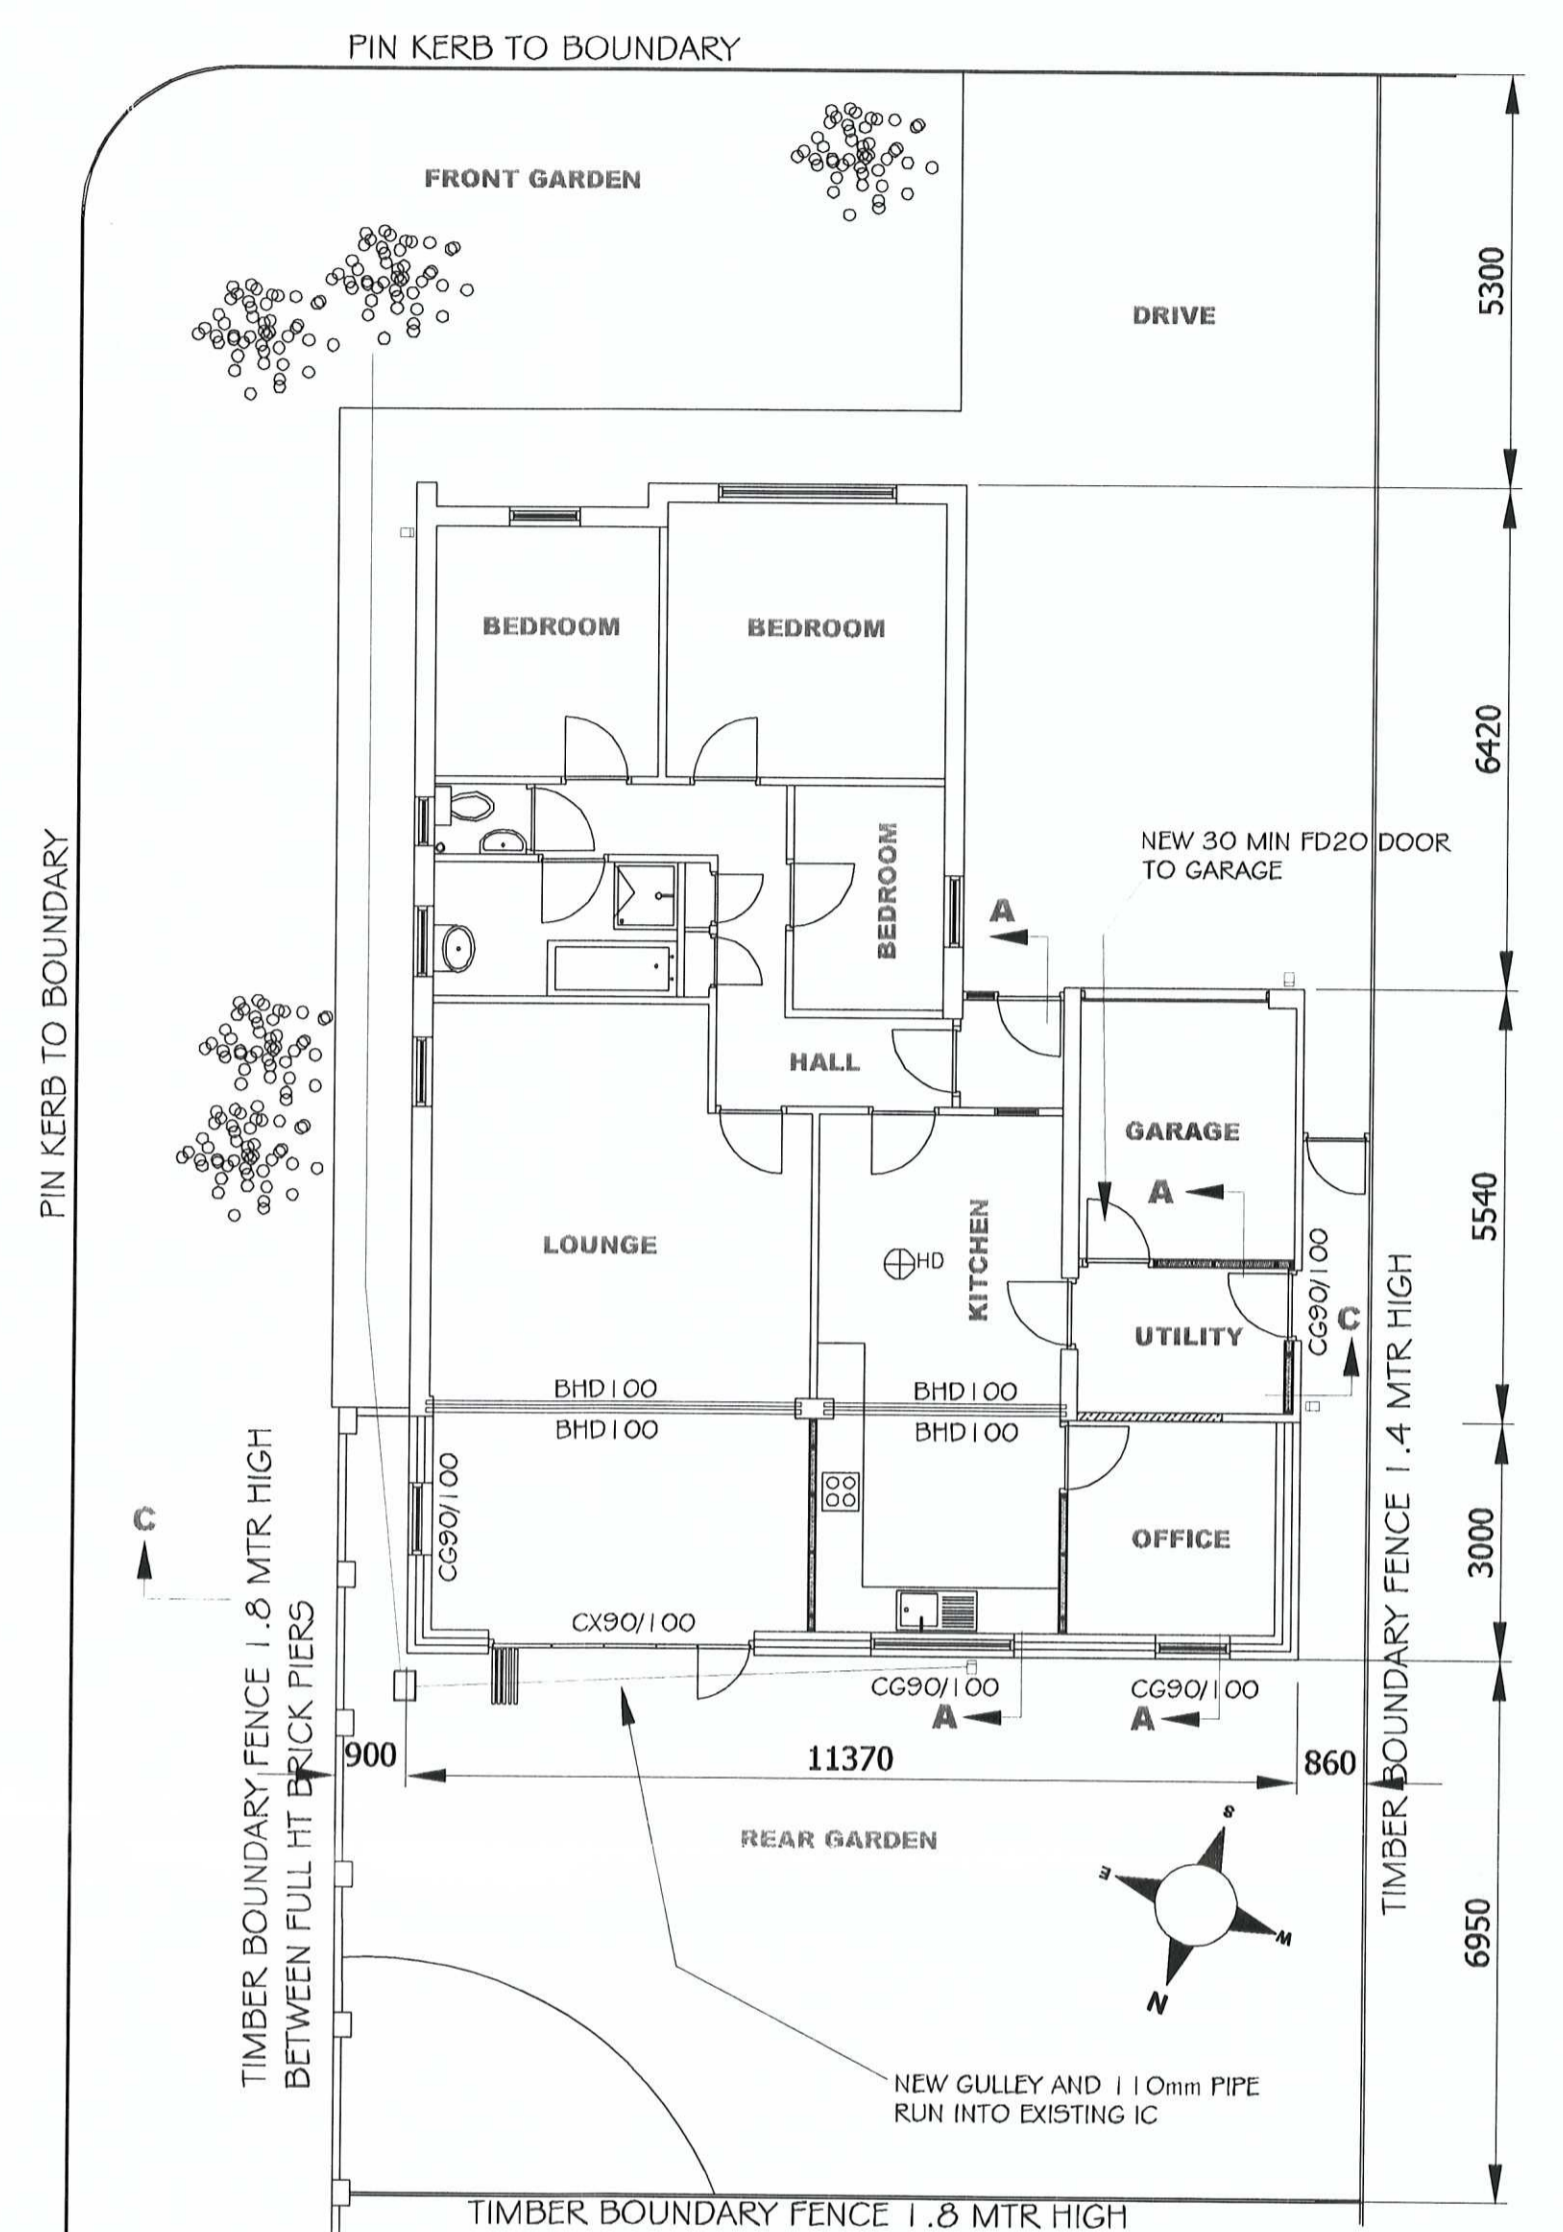

PROPOSED GROUND FLOOR PLAN

ST0256 / 16 HFUL



ISSUED FOR APPROVAL	FP	14/03/16	REV. 4
Drawing Title EXISTING & PROPOSED ELEVATIONS AND PLANS			
Location PROPOSED REAR EXTENSION TO-17 EDGEWORTH CLOSE BOLDON COLLIERY NE35 9JS			
Scale	1-100	Drawn	RDP
Date	14/03/16	Rev	A
Drawing No.	5/16	Sht.	1 OF 2