




EXISTING.
NORTH EAST ELEVATION.

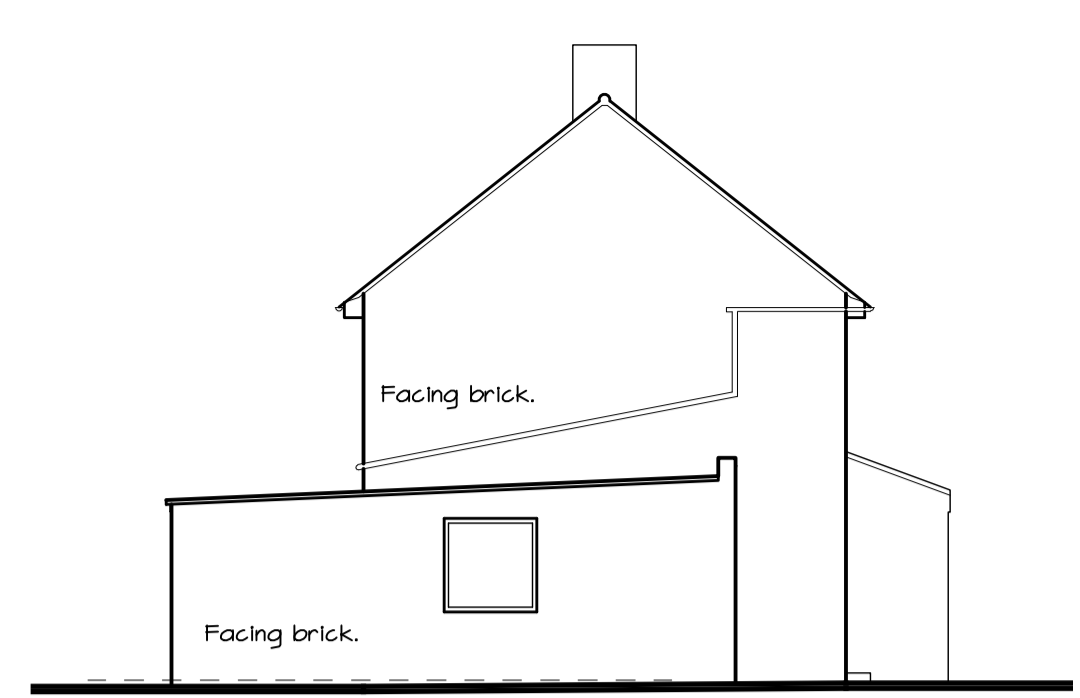


SOUTH EAST ELEVATION.

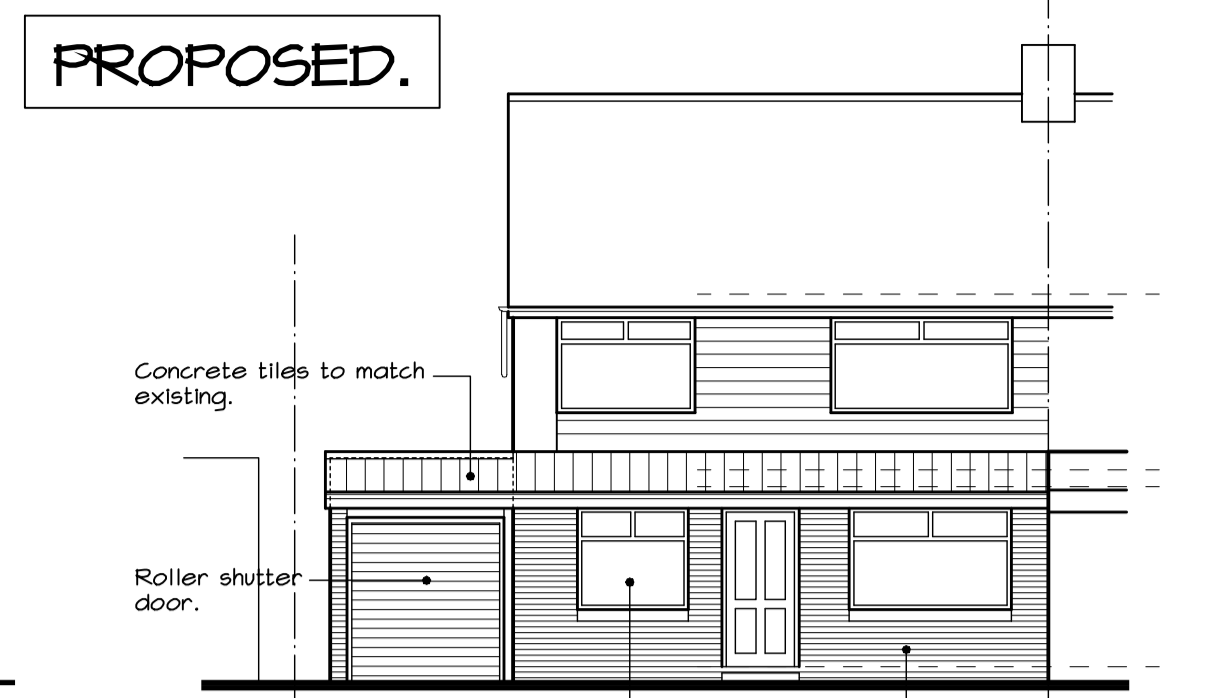

PROPOSED.
NORTH EAST ELEVATION.

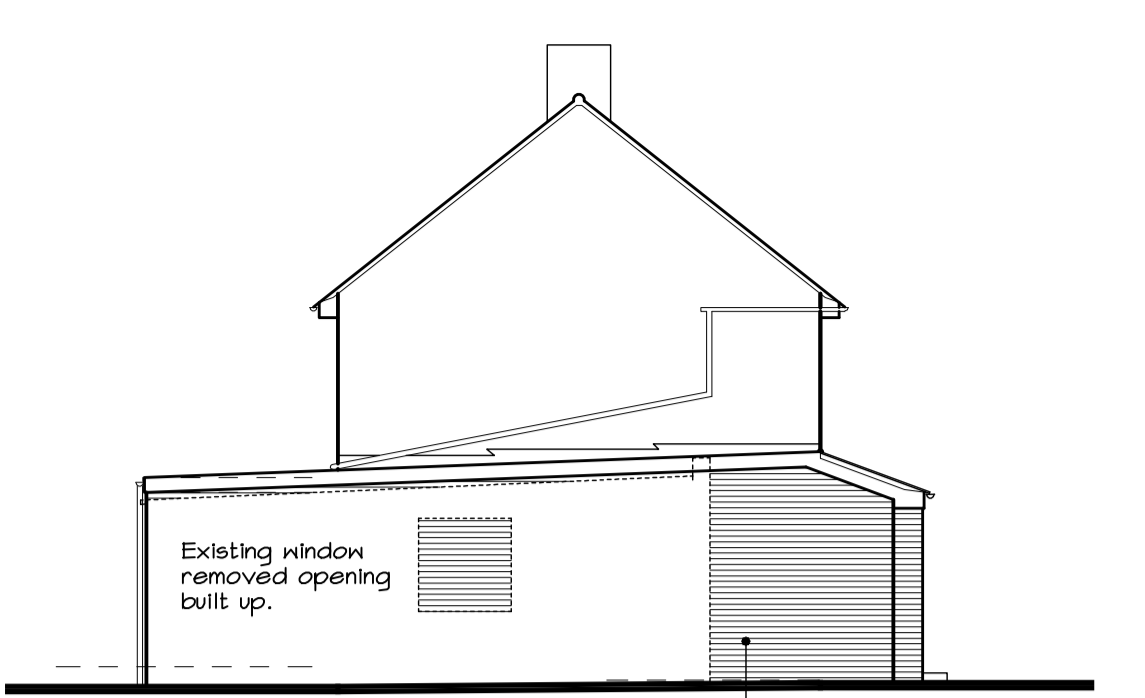

SOUTH EAST ELEVATION.

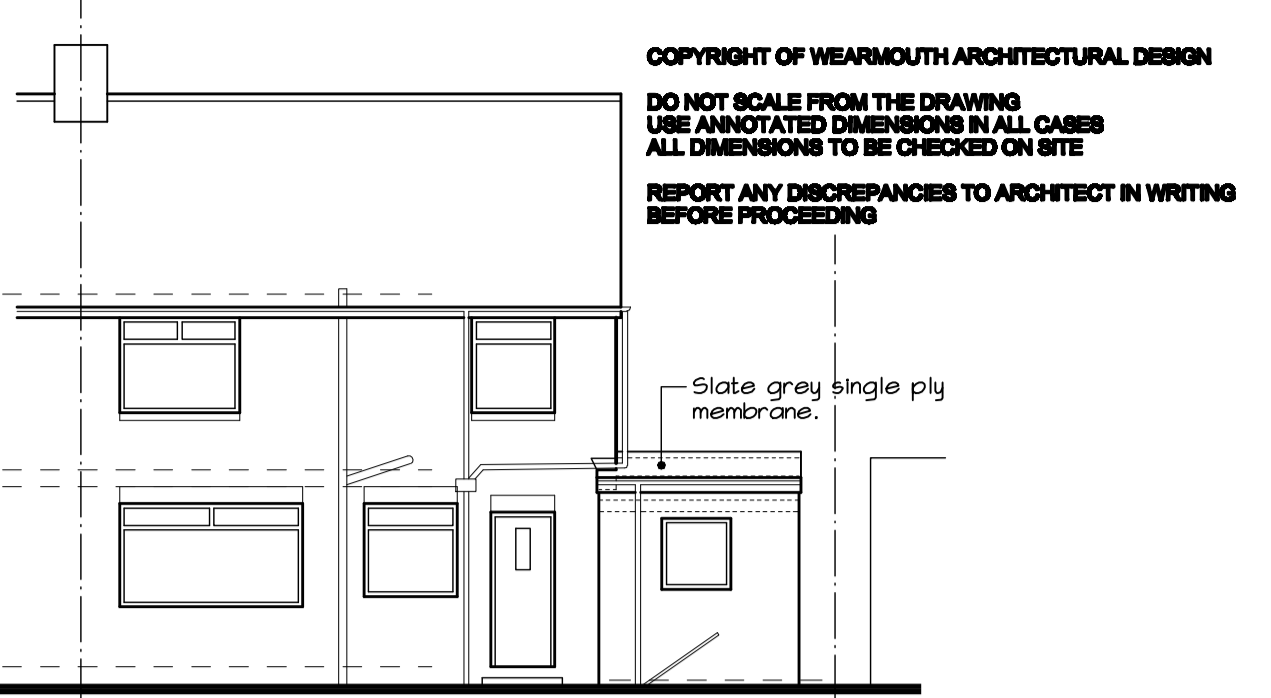


SOUTH WEST ELEVATION.


COPYRIGHT OF WEARMOUTH ARCHITECTURAL DESIGN
DO NOT SCALE FROM THE DRAWING
USE ANNOTATED DIMENSIONS IN ALL CASES
ALL DIMENSIONS TO BE CHECKED ON SITE
REPORT ANY DISCREPANCIES TO ARCHITECT IN WRITING
BEFORE PROCEEDING




SOUTH WEST ELEVATION.

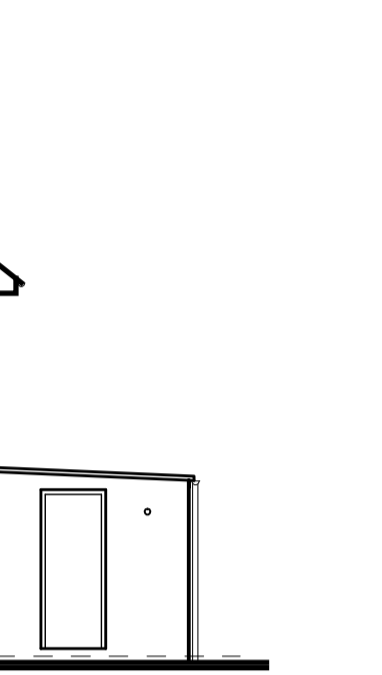


NORTH WEST ELEVATION.

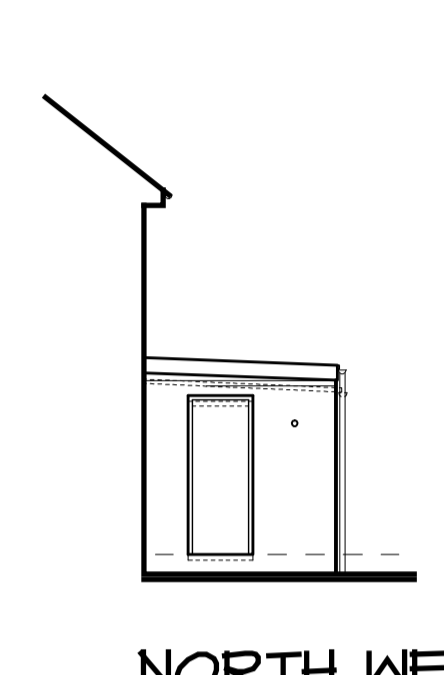


NORTH WEST ELEVATION.

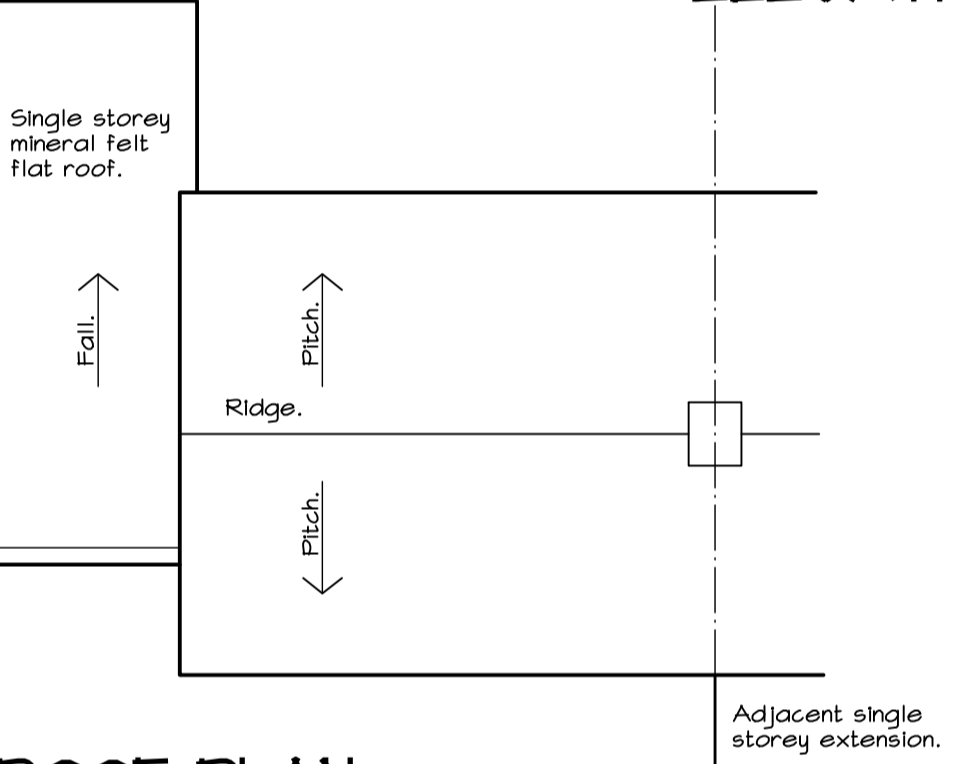


ROOF PLAN.

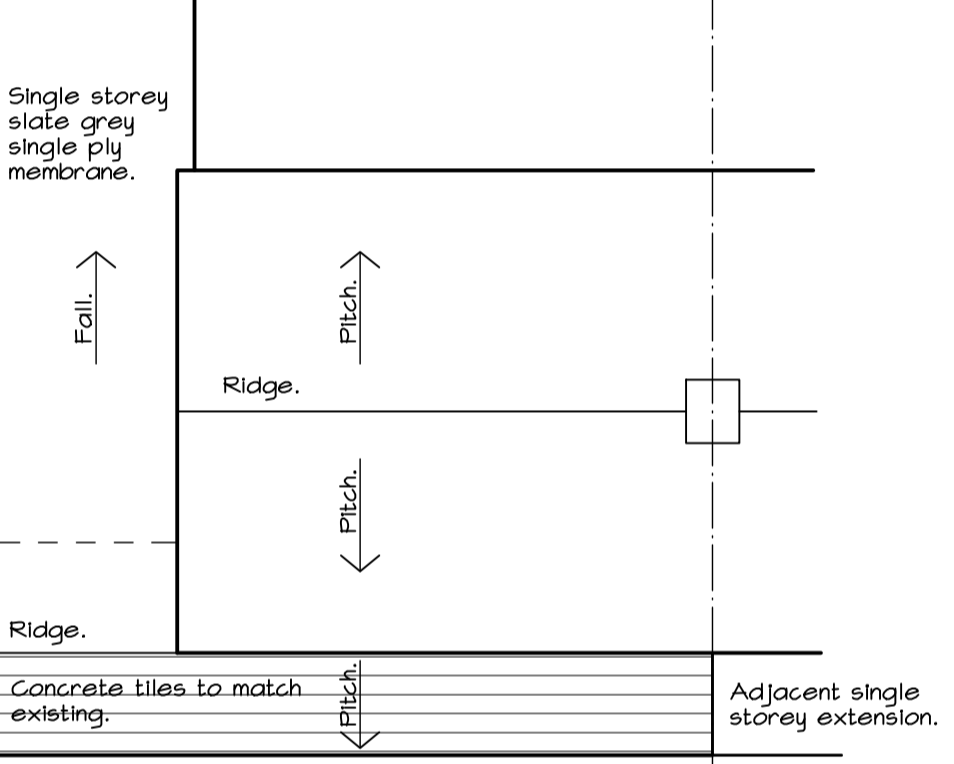

ROOF PLAN.

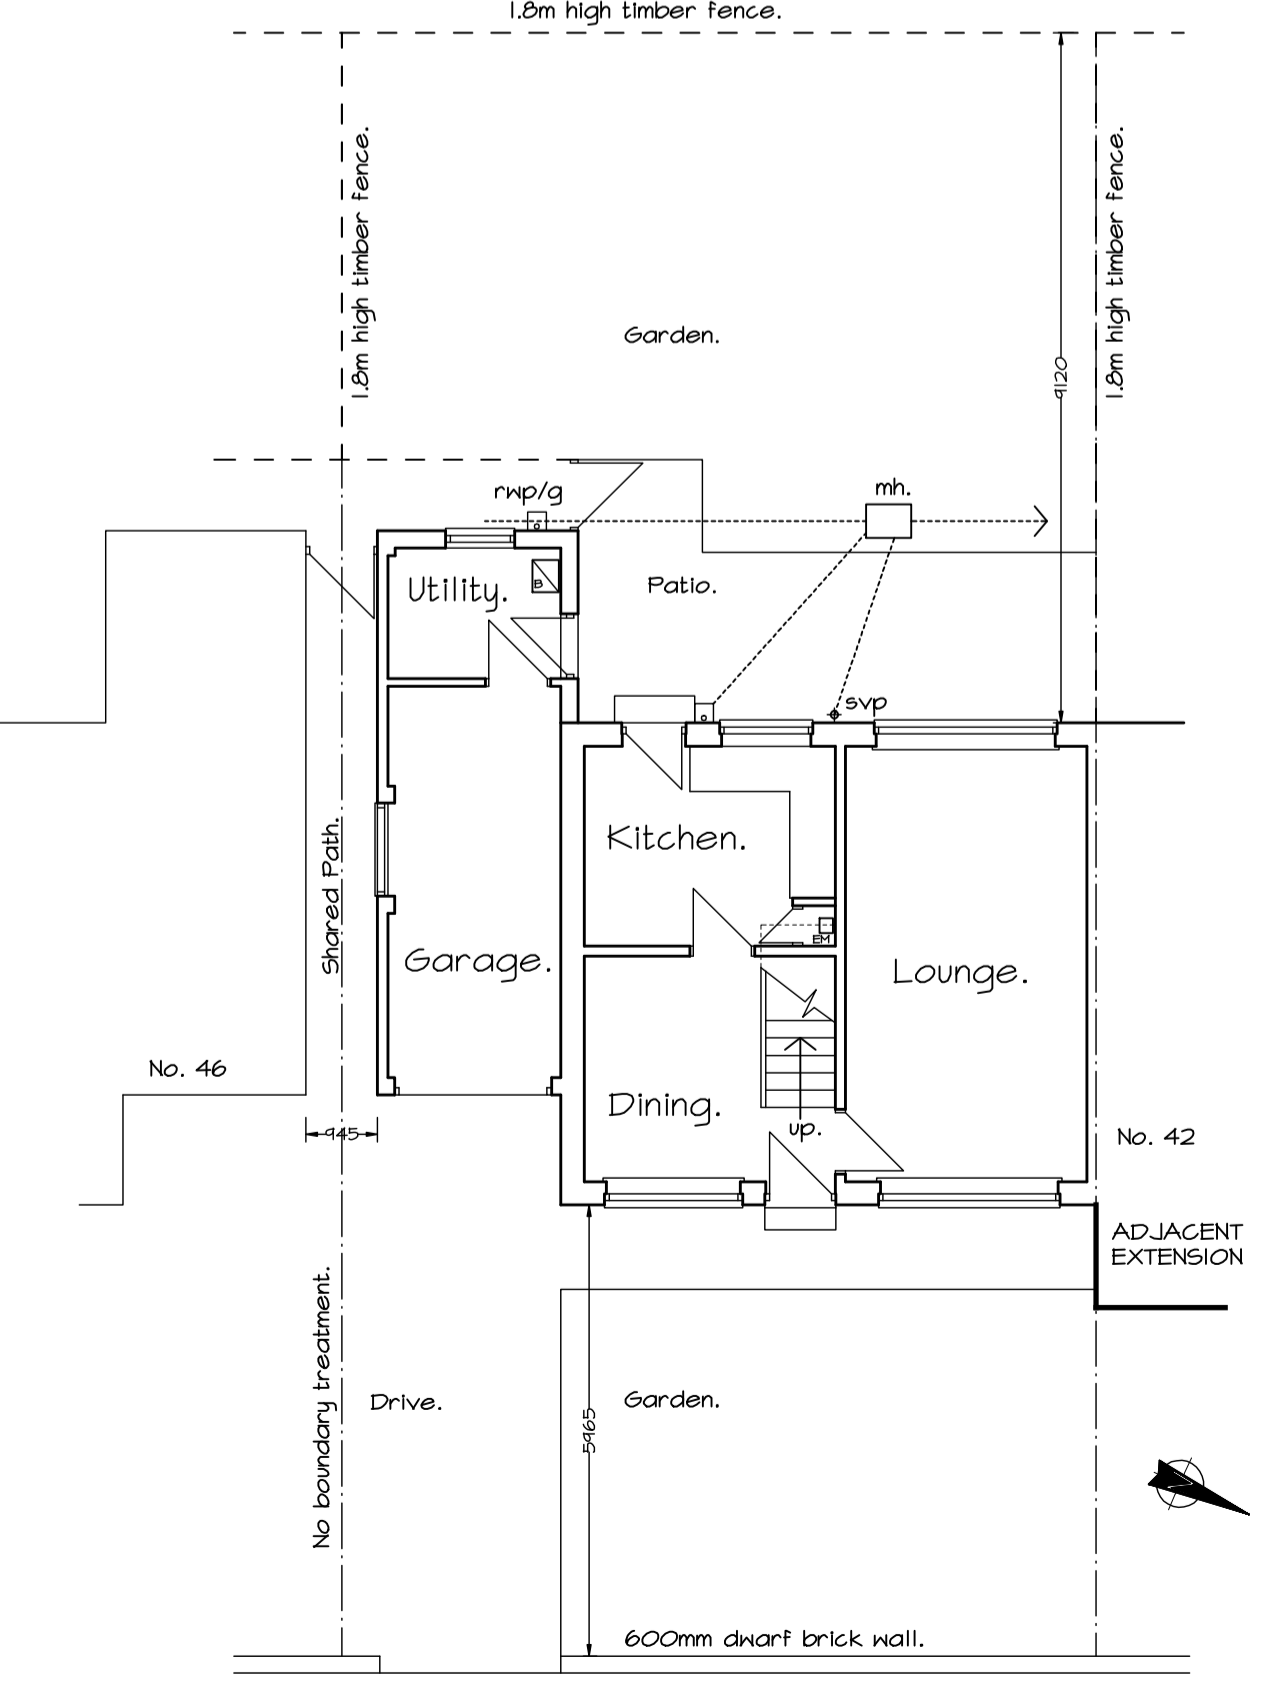

GROUND FLOOR PLAN / SITE LAYOUT.

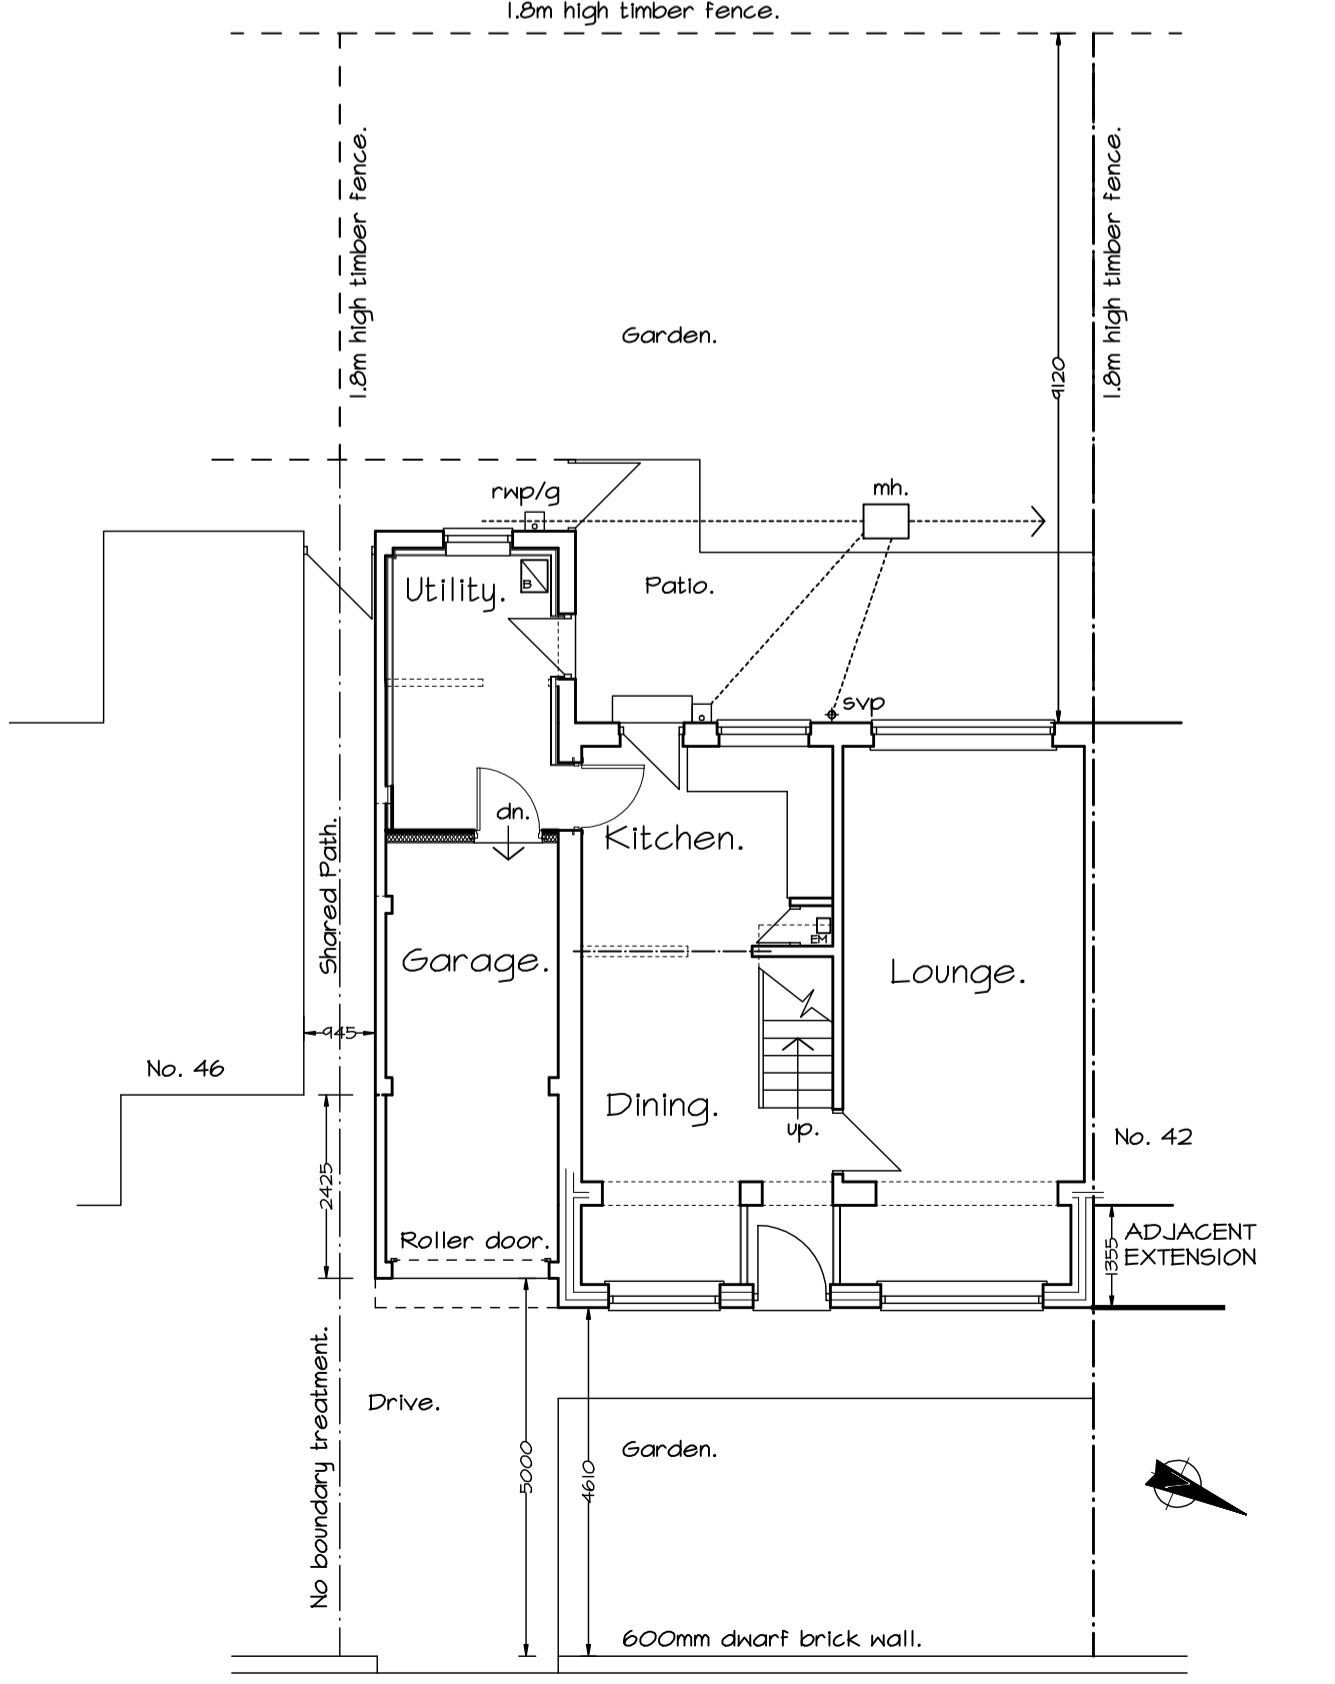

GROUND FLOOR PLAN / SITE LAYOUT.

A 23/03/16 AA
North points added



Member of The Chartered Institute of Architectural Technicians
Suite 106, Design Works,
William Street, Felling, Gateshead,
Tyne and Wear, NE10 0JP.
Tel: 0191 439 3499
Mobile: 07890 255420
E-mail: info@wad.co.uk
Website: www.wad.co.uk

CLIENT
MR. D. MAUGHAN
44 COLMAN AVENUE
SIMONSIDE
SOUTH SHIELDS
TYNE & WEAR

PROJECT
PROPOSED SINGLE STOREY FRONT
EXTENSION AND RE-ROOFING GARAGE,
44 COLMAN AVE. SOUTH SHIELDS.

TITLE
EXISTING AND PROPOSED PLANS,
ELEVATIONS, ROOF PLAN AND SITE
LAYOUT PLAN.

SCALE
1:100 @ A1
DATE
MARCH 2016
DRAWING No
3171 / 01A