




NOTES
 Do not scale from this drawing. Only figured dimensions are to be taken from this drawing.
 Contractor must verify all dimensions on site before commencing any work or producing manufacturing drawings.
 Report any discrepancies to the Architect before commencing work.
 If this drawing exceeds the quantities taken in any way, the Architect is to be informed before the work is initiated.
 Work within the Construction (Design & Management) Regulations 2007 is not to start until a Health and Safety Plan has been produced.
 This drawing is copyright and must not be reproduced without consent of MAP Architectural Services.

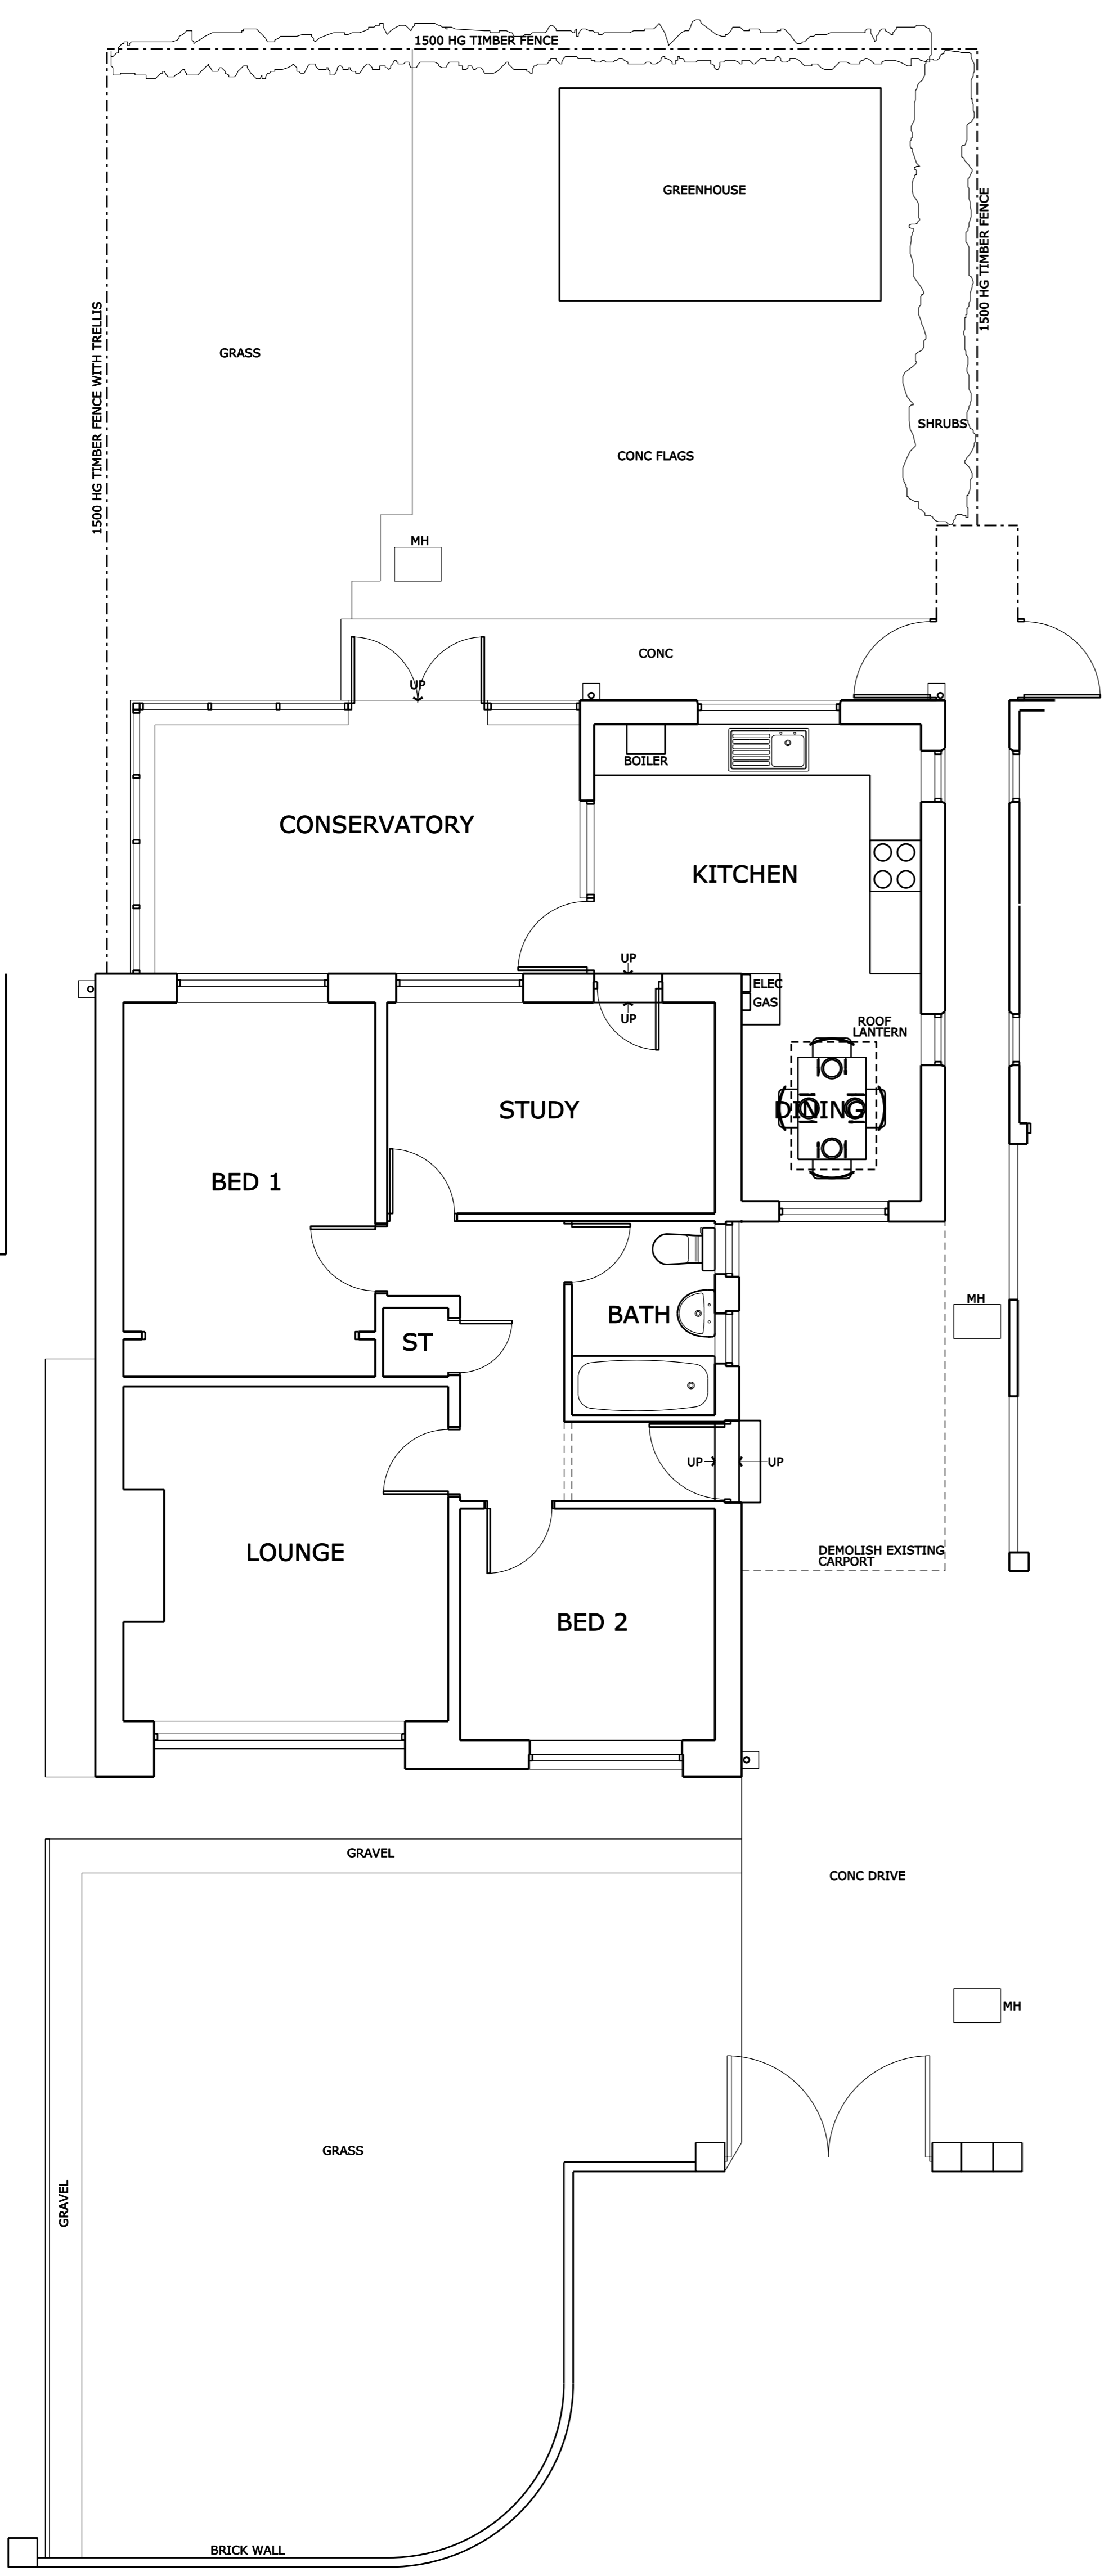


GROUND FLOOR PLAN 1:50

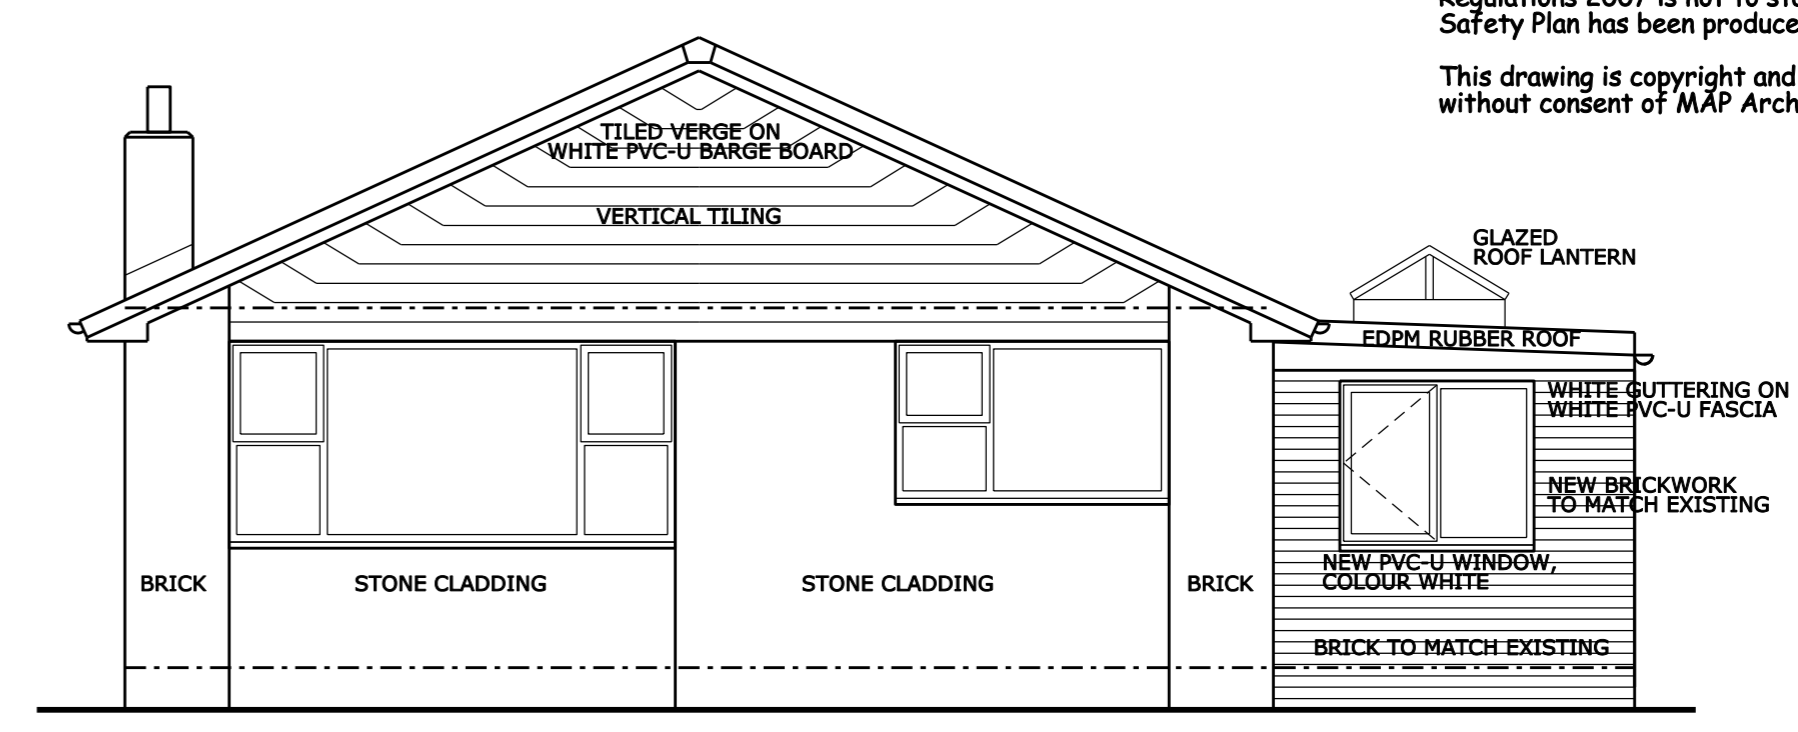


FRONT ELEVATION 1:50

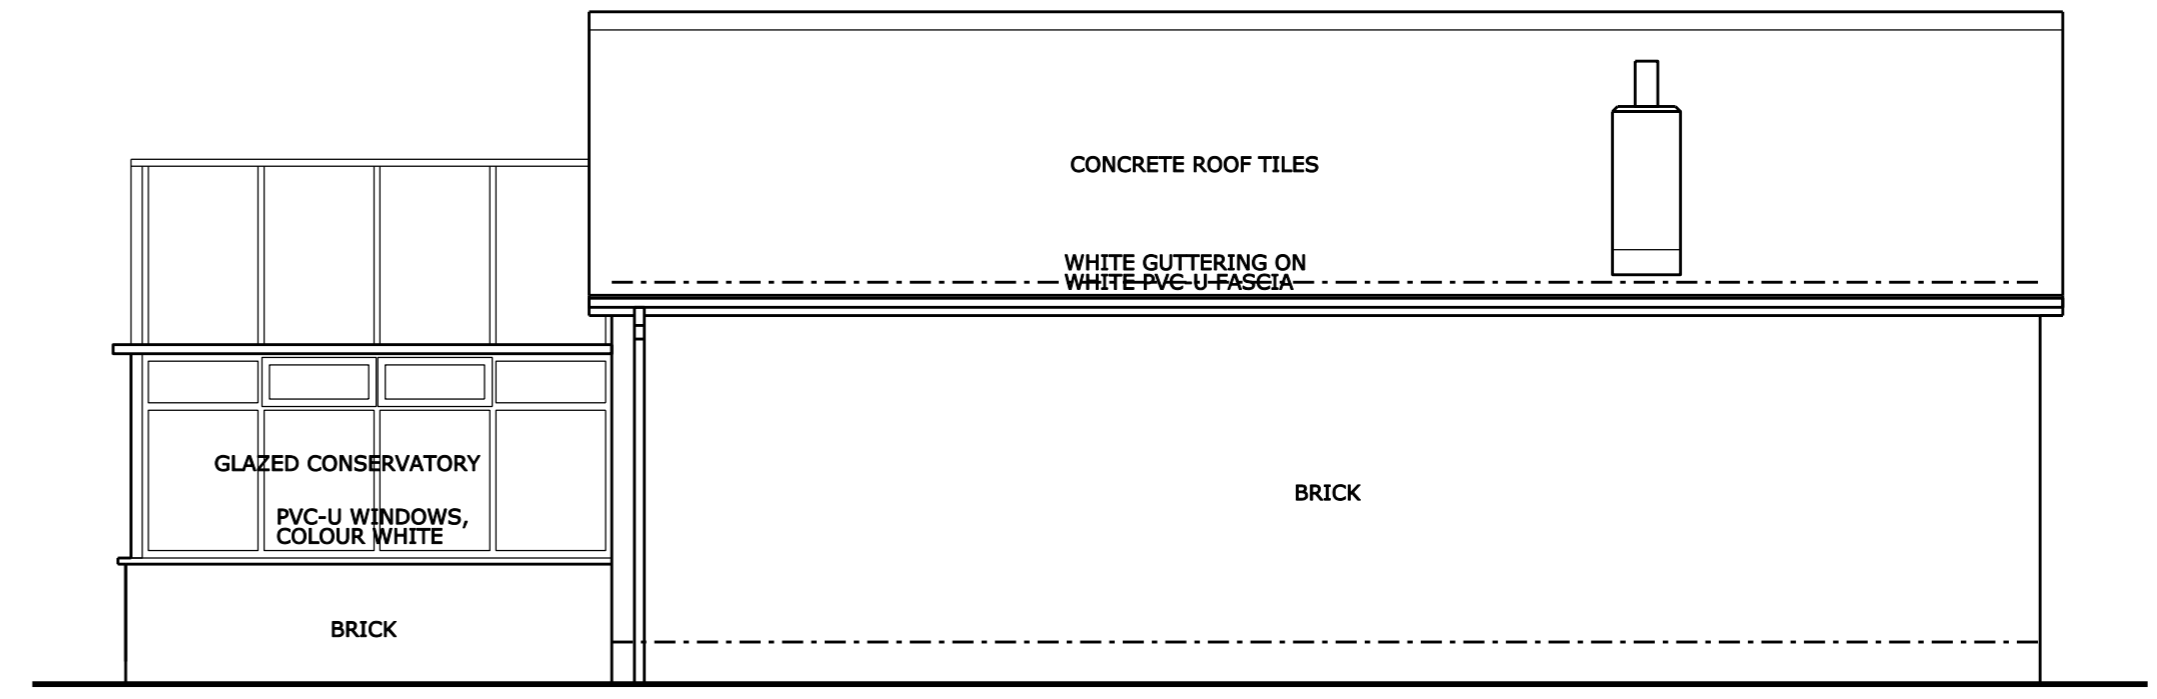


SIDE ELEVATION A 1:50

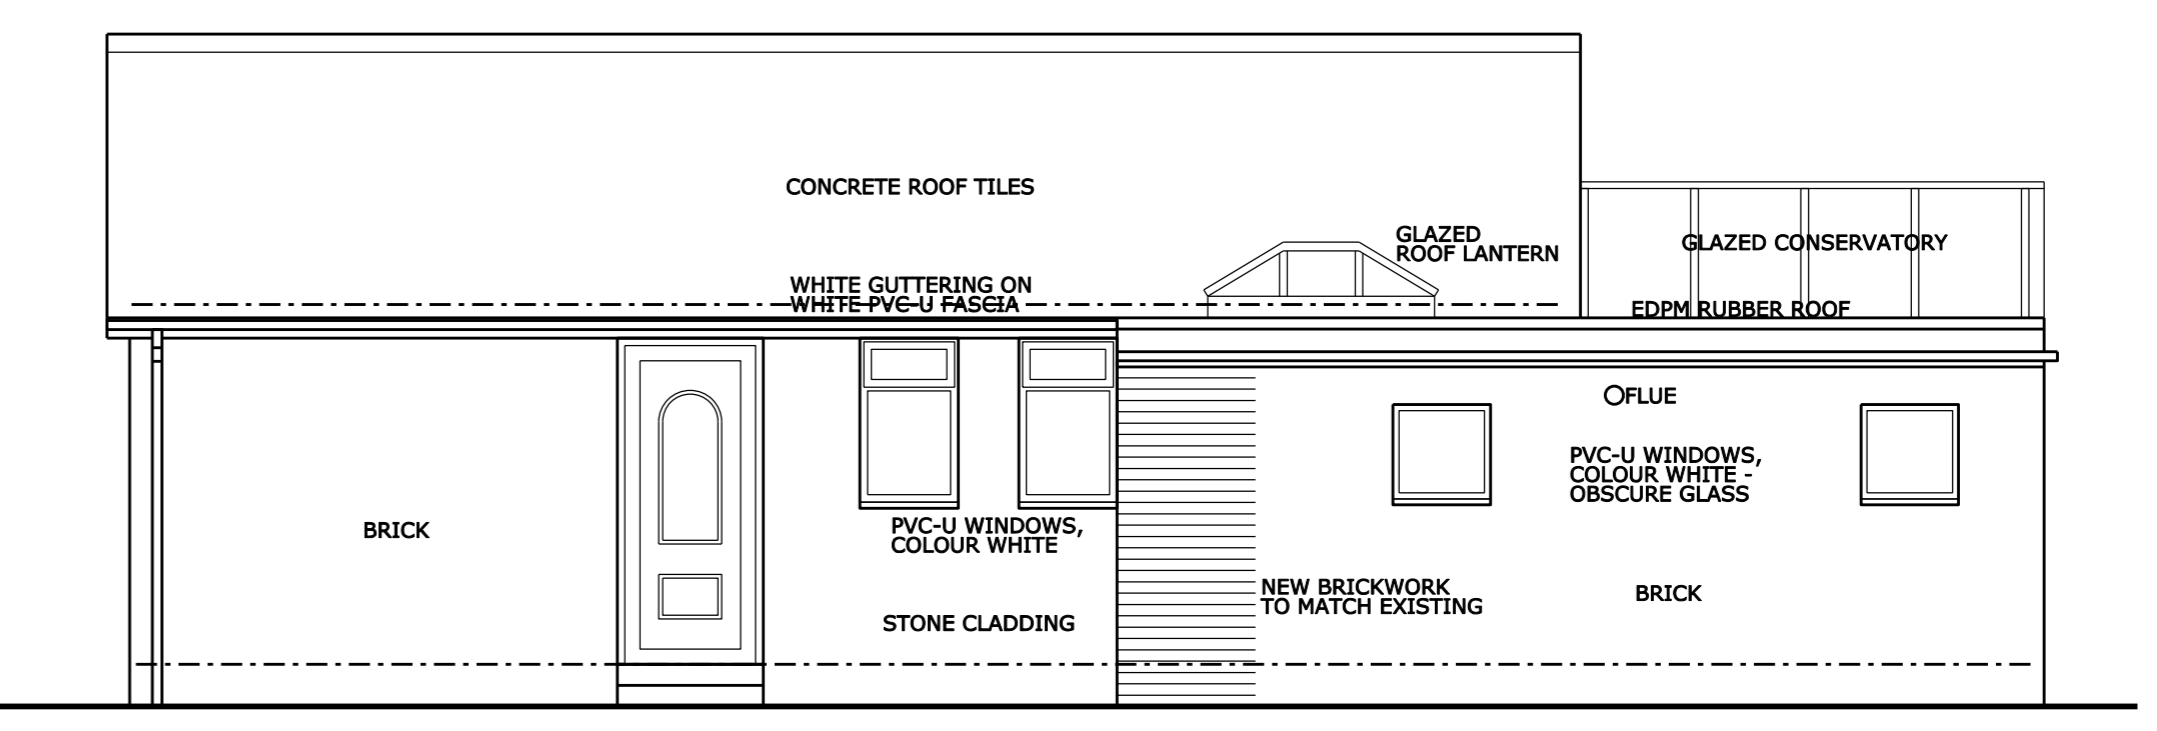

SIDE ELEVATION B 1:50

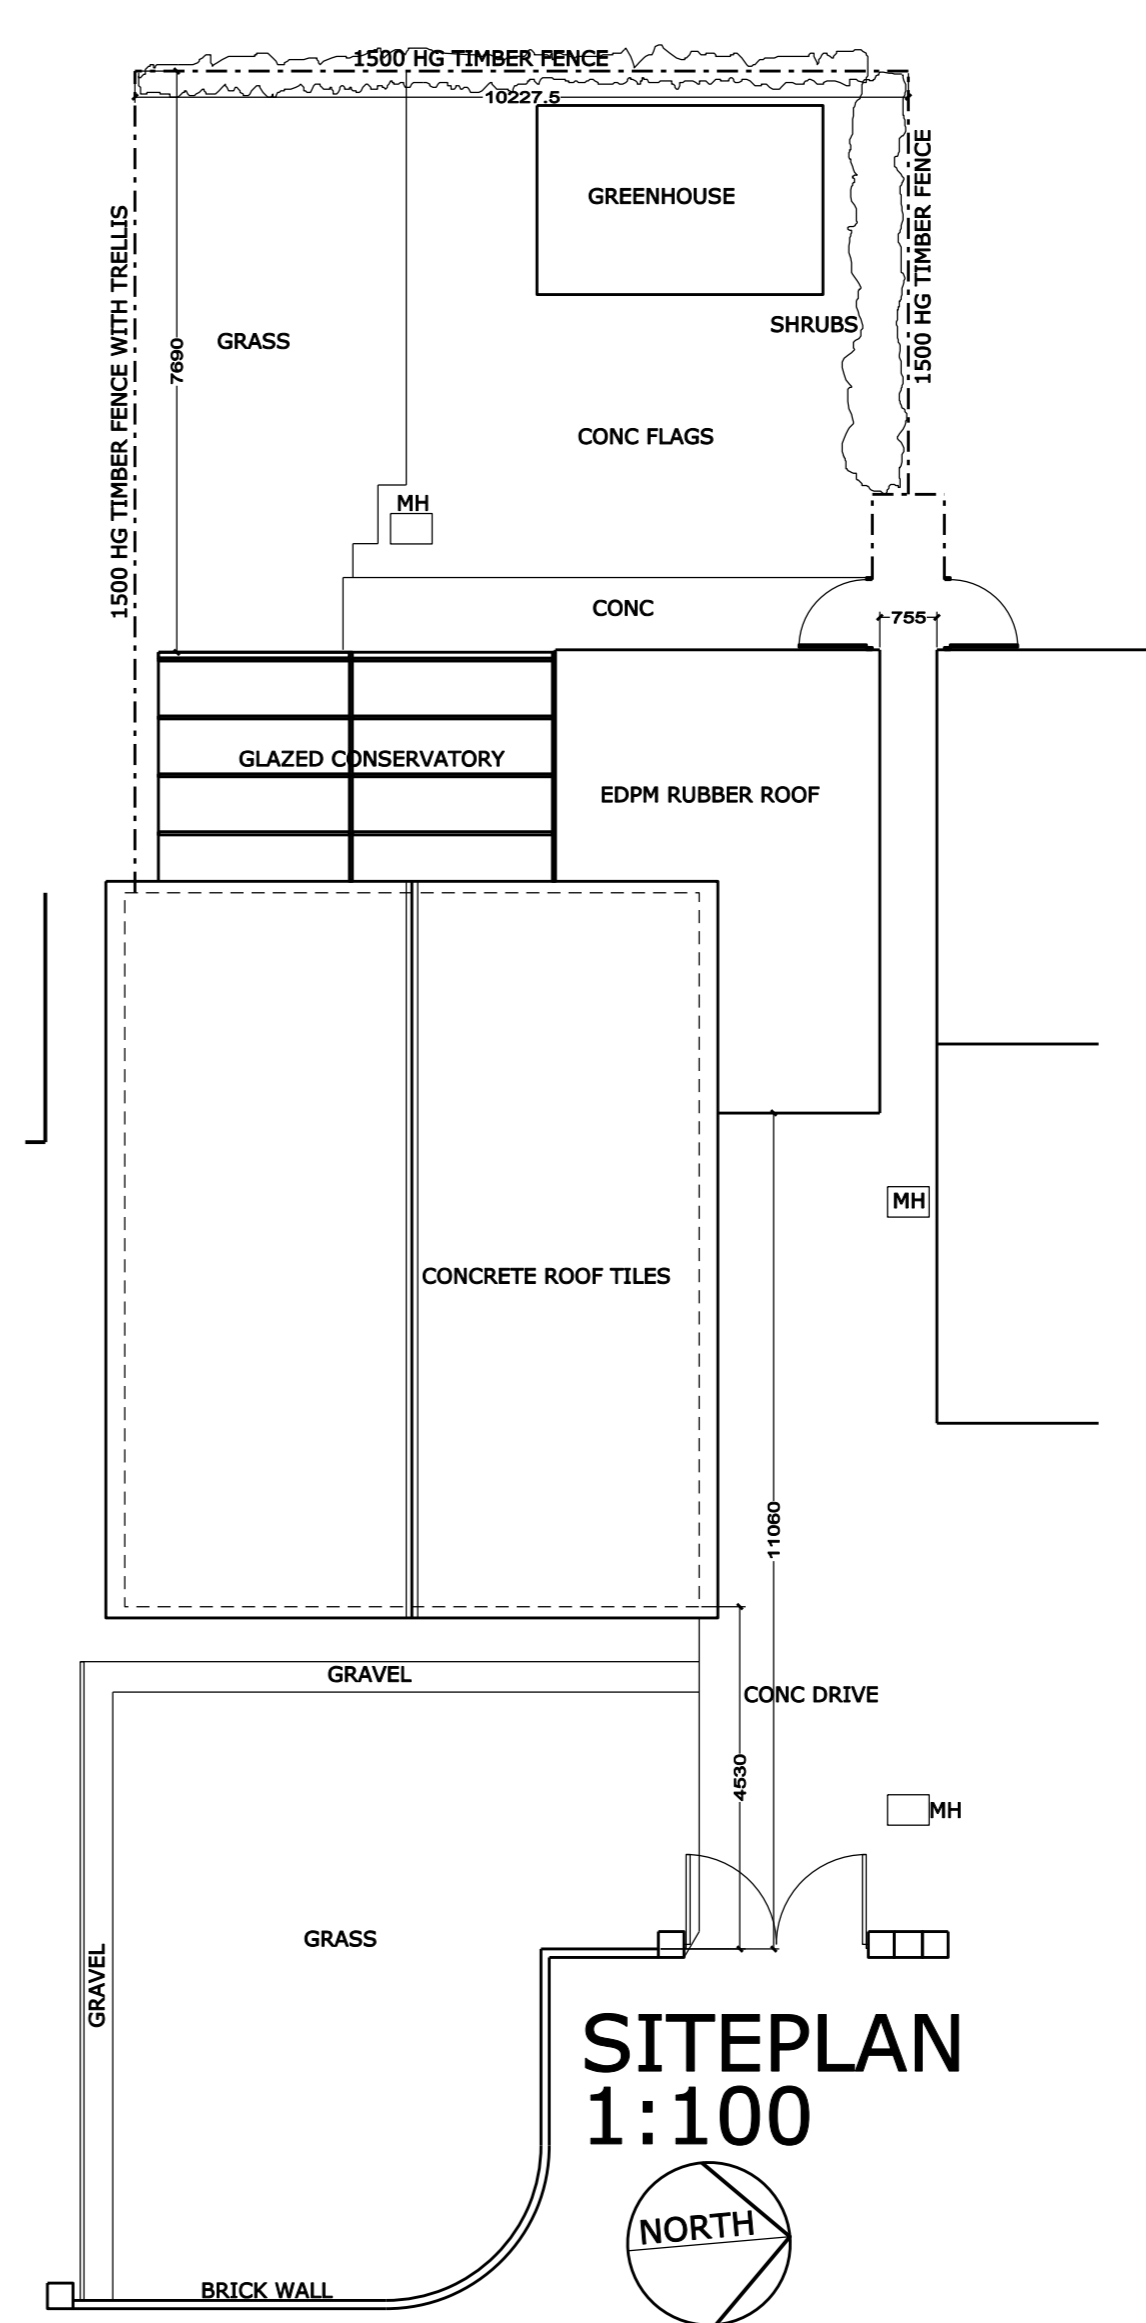

SITEPLAN 1:100

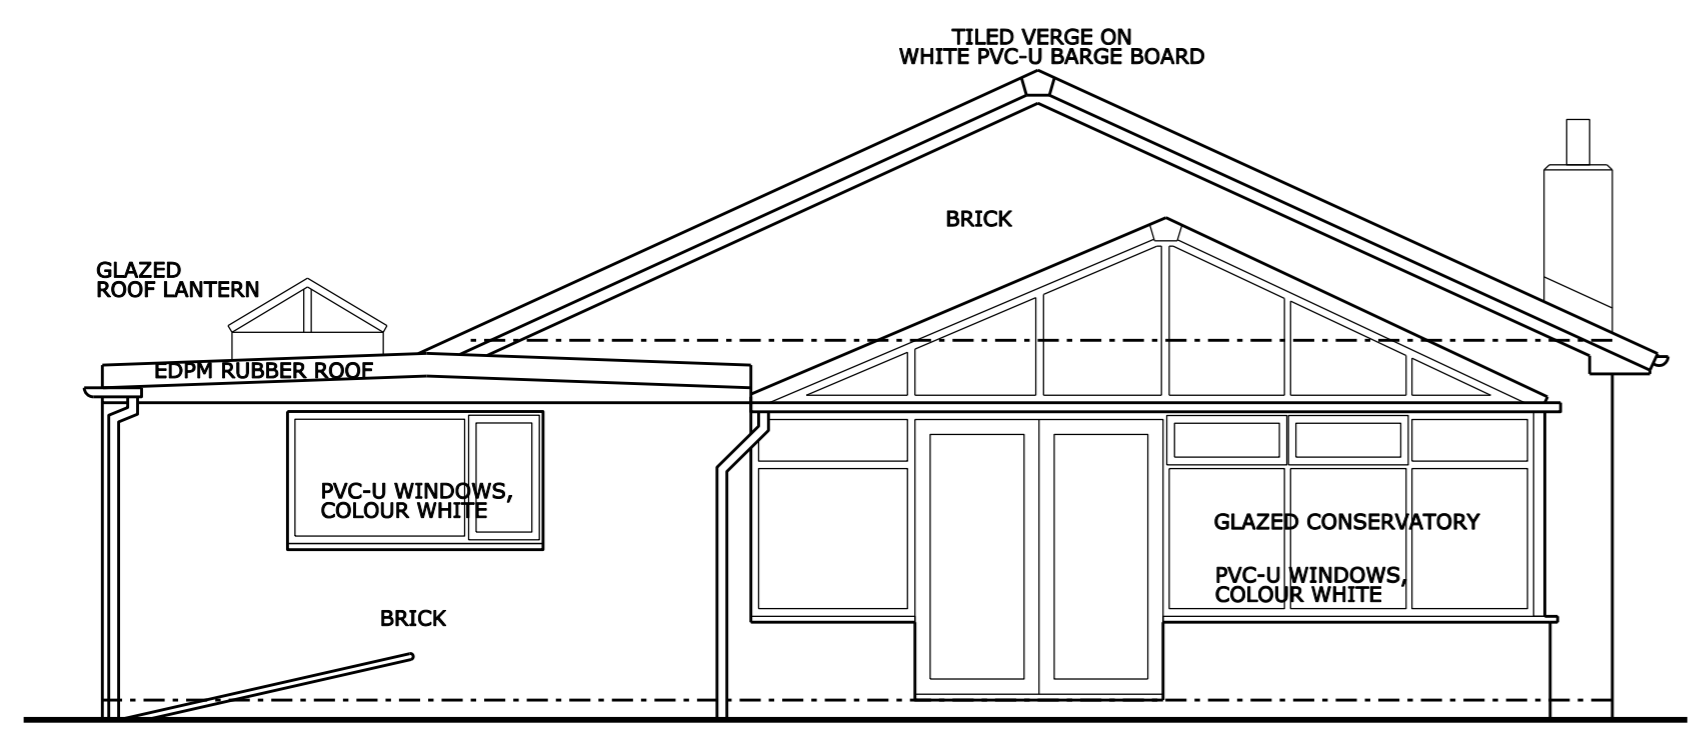

REAR ELEVATION 1:50

Rev A: Obscure glass note added to kitchen window
 MAP 25/05/16

| | |
|---|--|
| MAP Architectural Services 16 Alice Street Sunderland SR2 7AL Tel: 07875 144545 Email: maparchitecturalservices@gmail.com | |
| Client | Suzanne Stelling |
| Project | 33 Mill Crescent Hebburn NE31 1UG |
| Drawing Title | Property as Proposed PLANNING |
| Scale | 1:50@A1 |
| Drwg No. | |
| Date | Mar 2016 15/29/010A |