




NOTES
 Do not scale from this drawing. Only figured dimensions are to be taken from this drawing.
 Contractor must verify all dimensions on site before commencing any work or producing manufacturing drawings.
 Report any discrepancies to the Architect before commencing work.
 If this drawing exceeds the quantities taken in any way, the Architect is to be informed before the work is initiated.
 Work within the Construction (Design & Management) Regulations 2007 is not to start until a Health and Safety Plan has been produced.
 This drawing is copyright and must not be reproduced without consent of MAP Architectural Services.

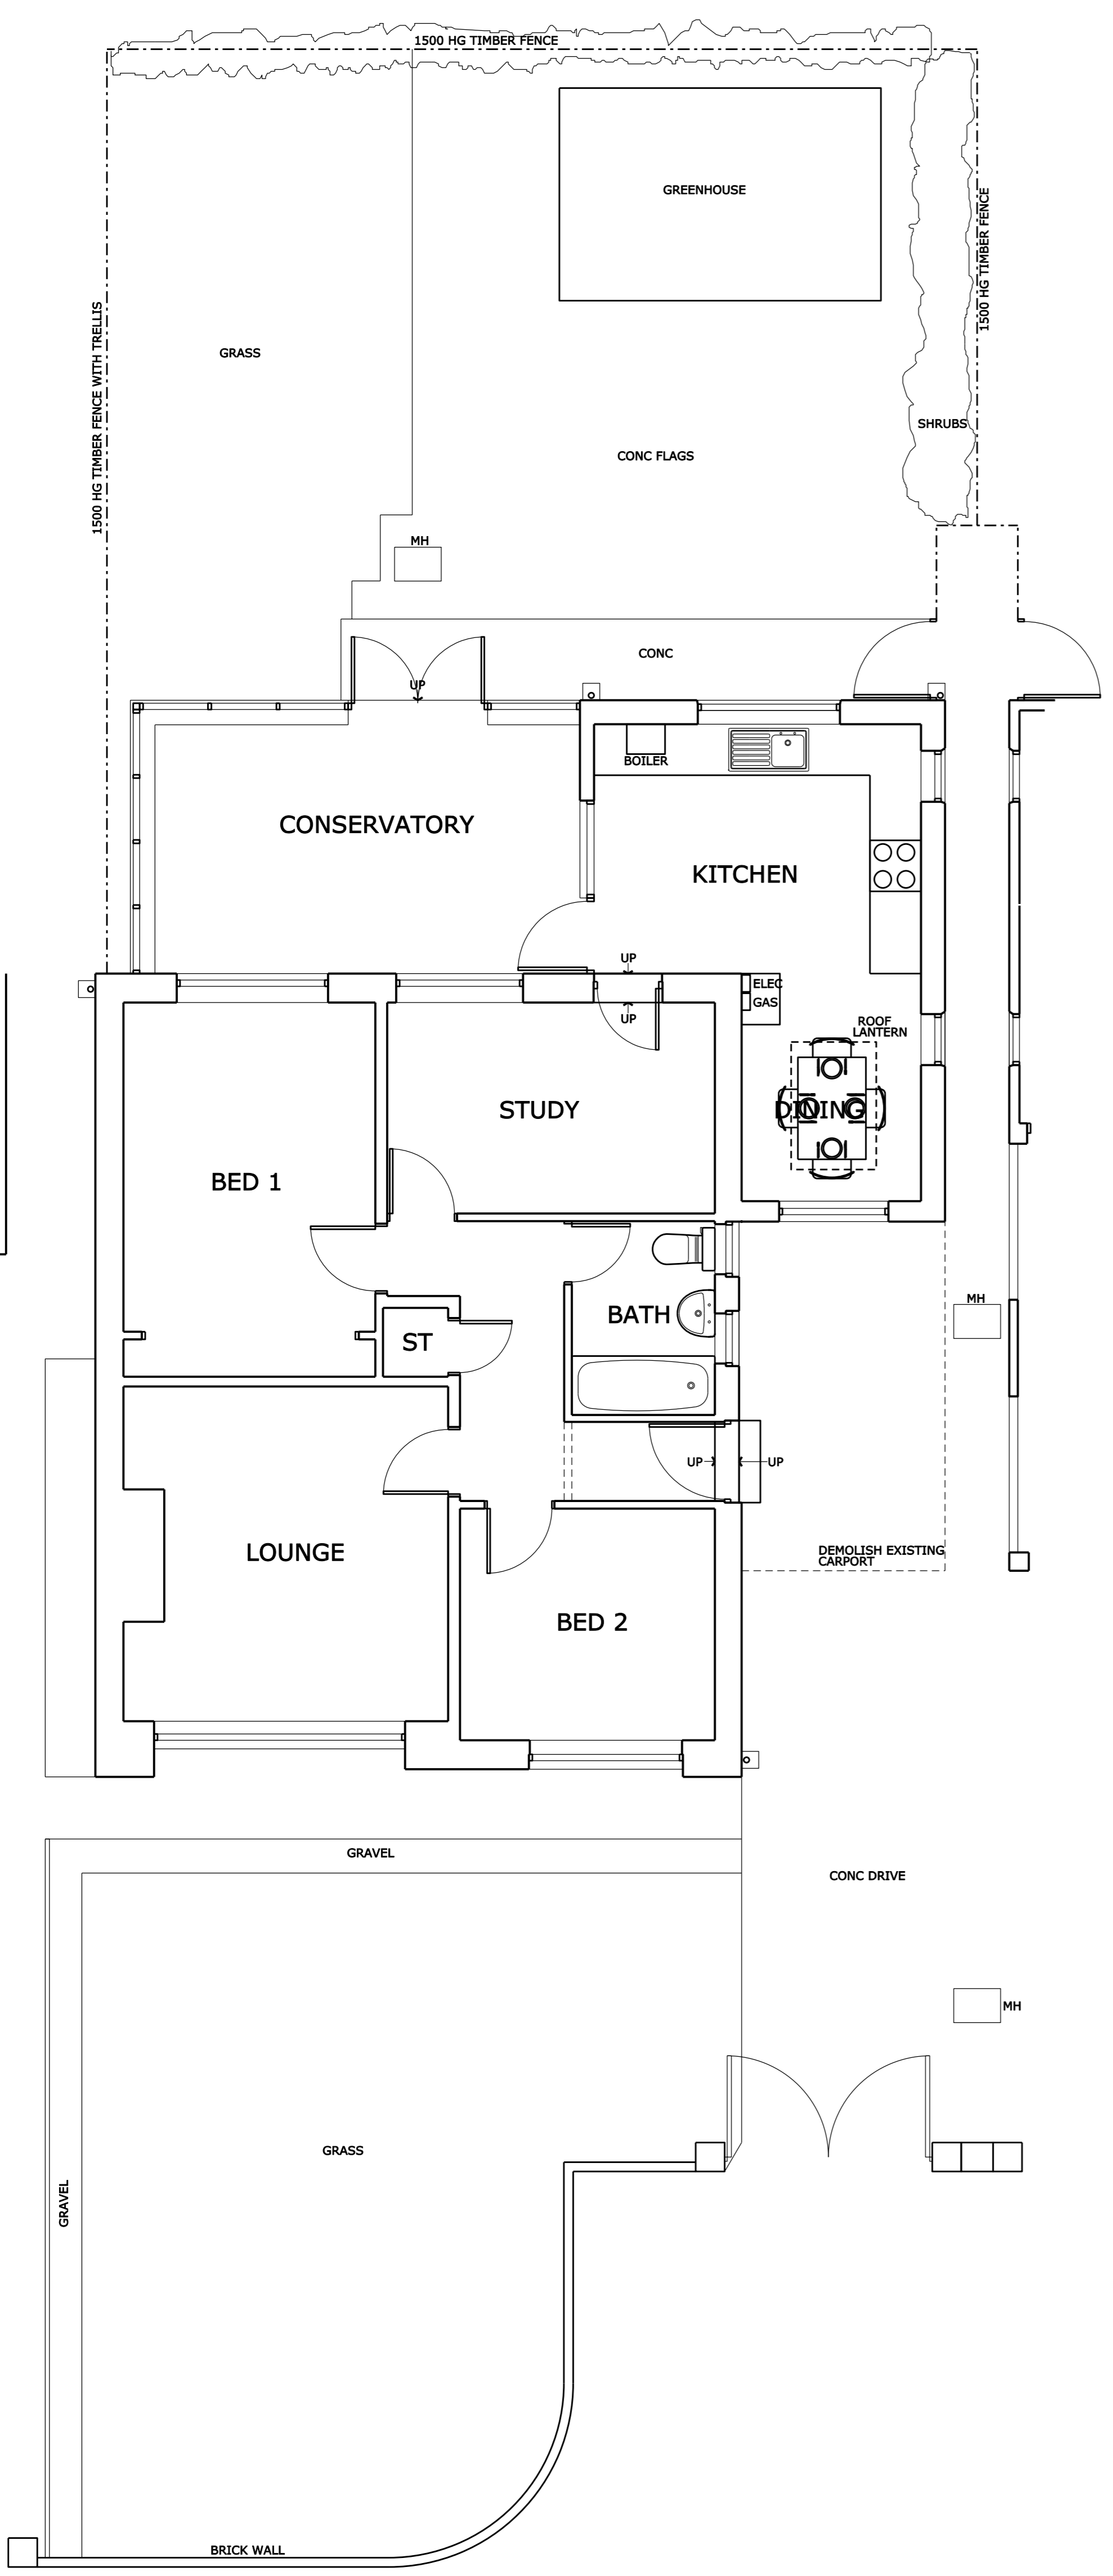


GROUND FLOOR PLAN 1:50

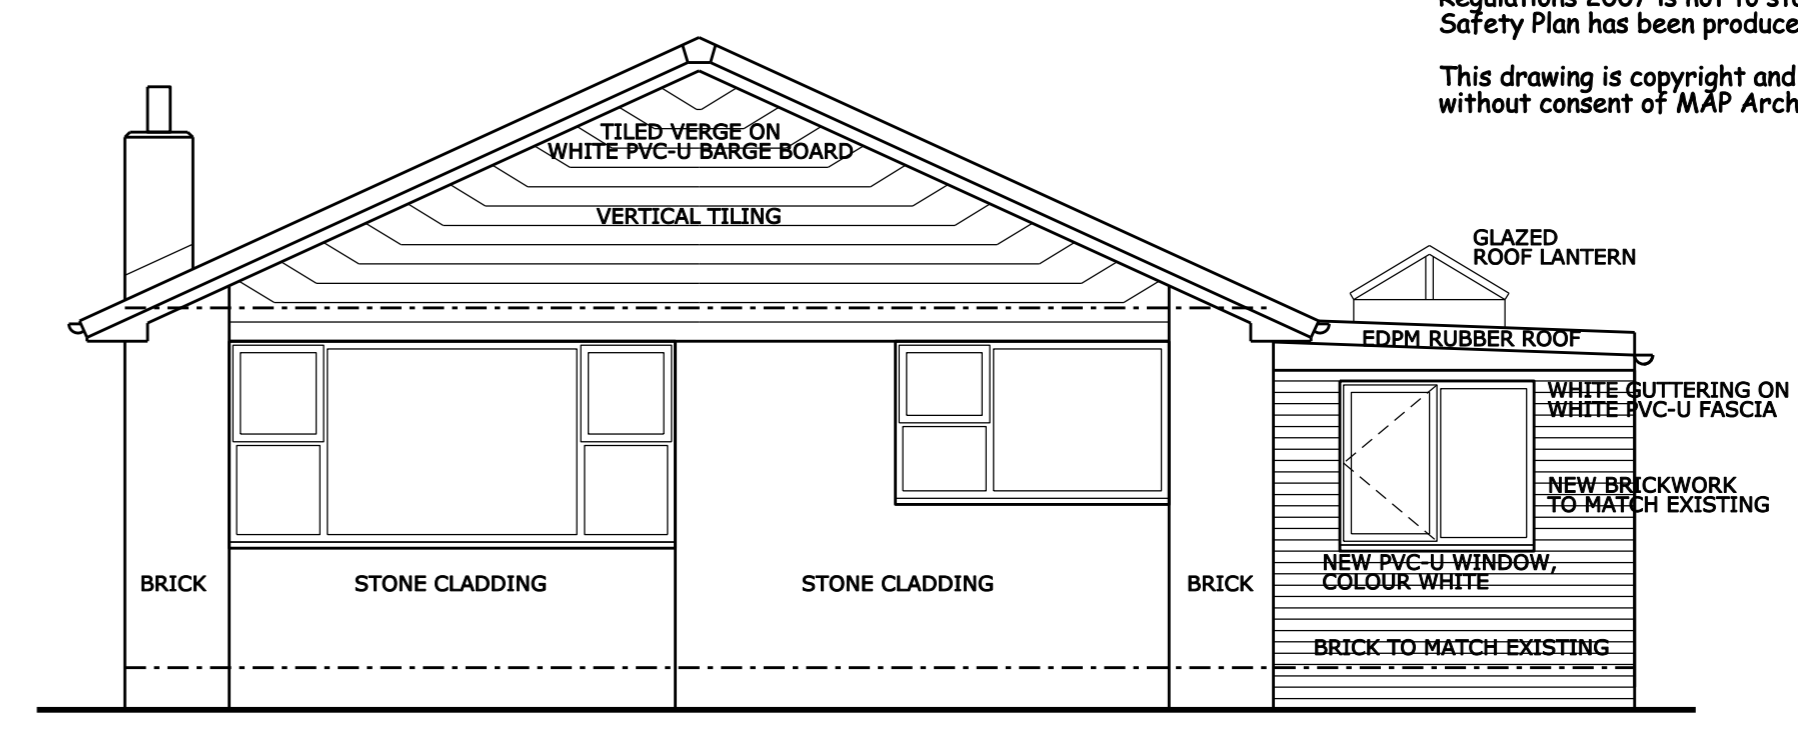


FRONT ELEVATION 1:50

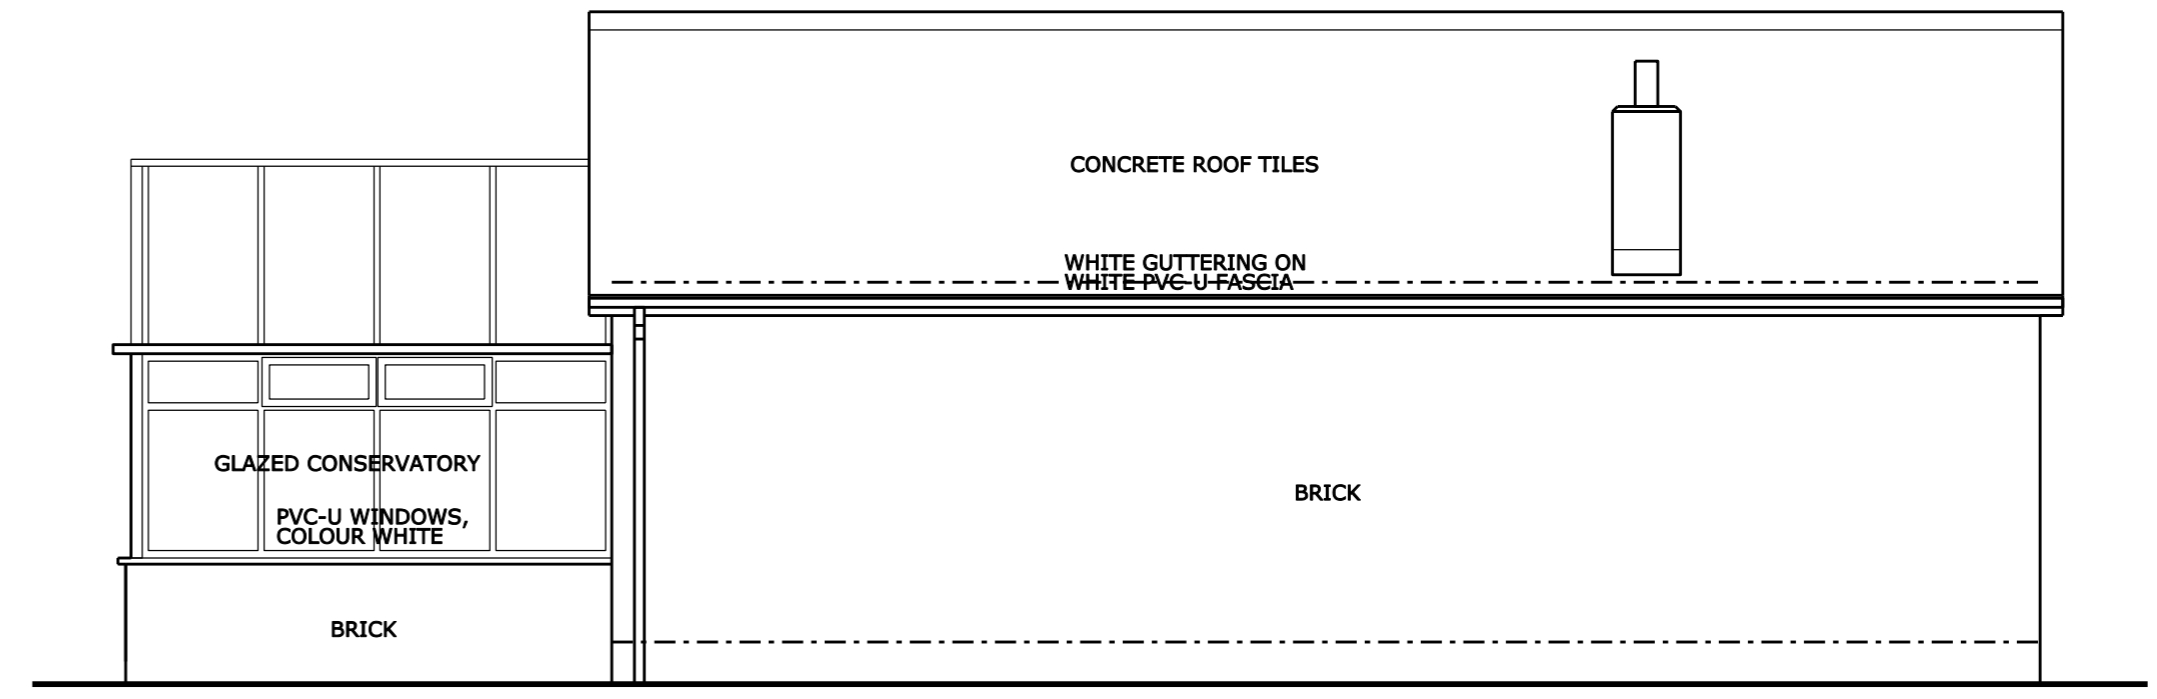


SIDE ELEVATION A 1:50

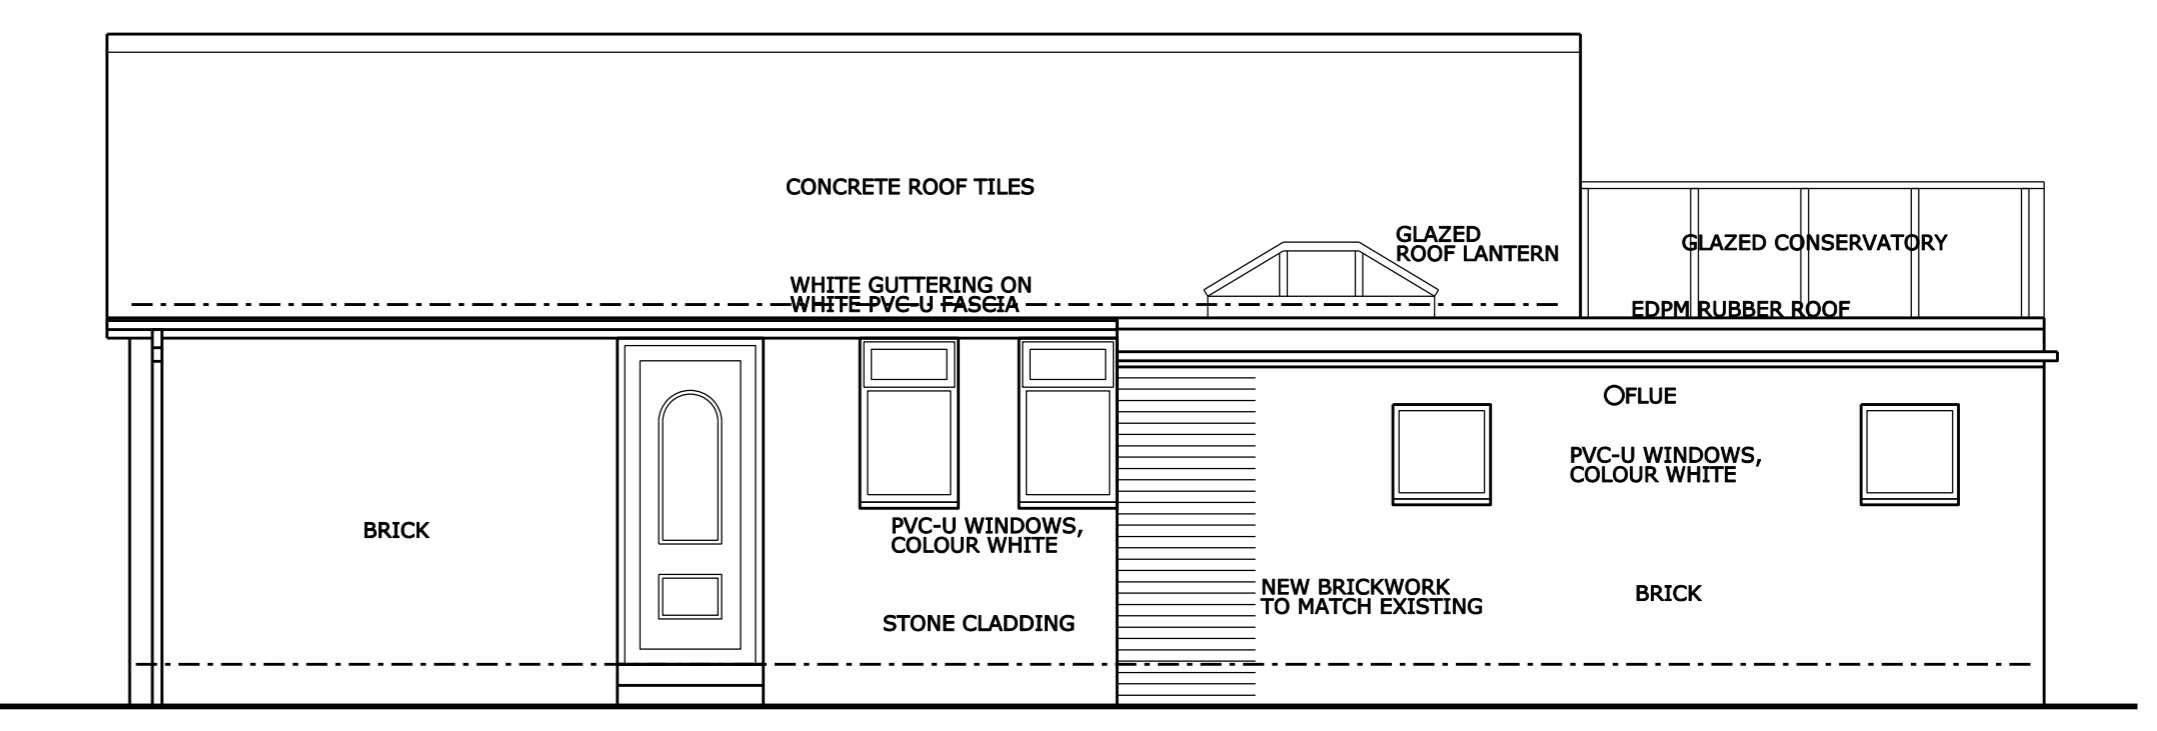

SIDE ELEVATION B 1:50

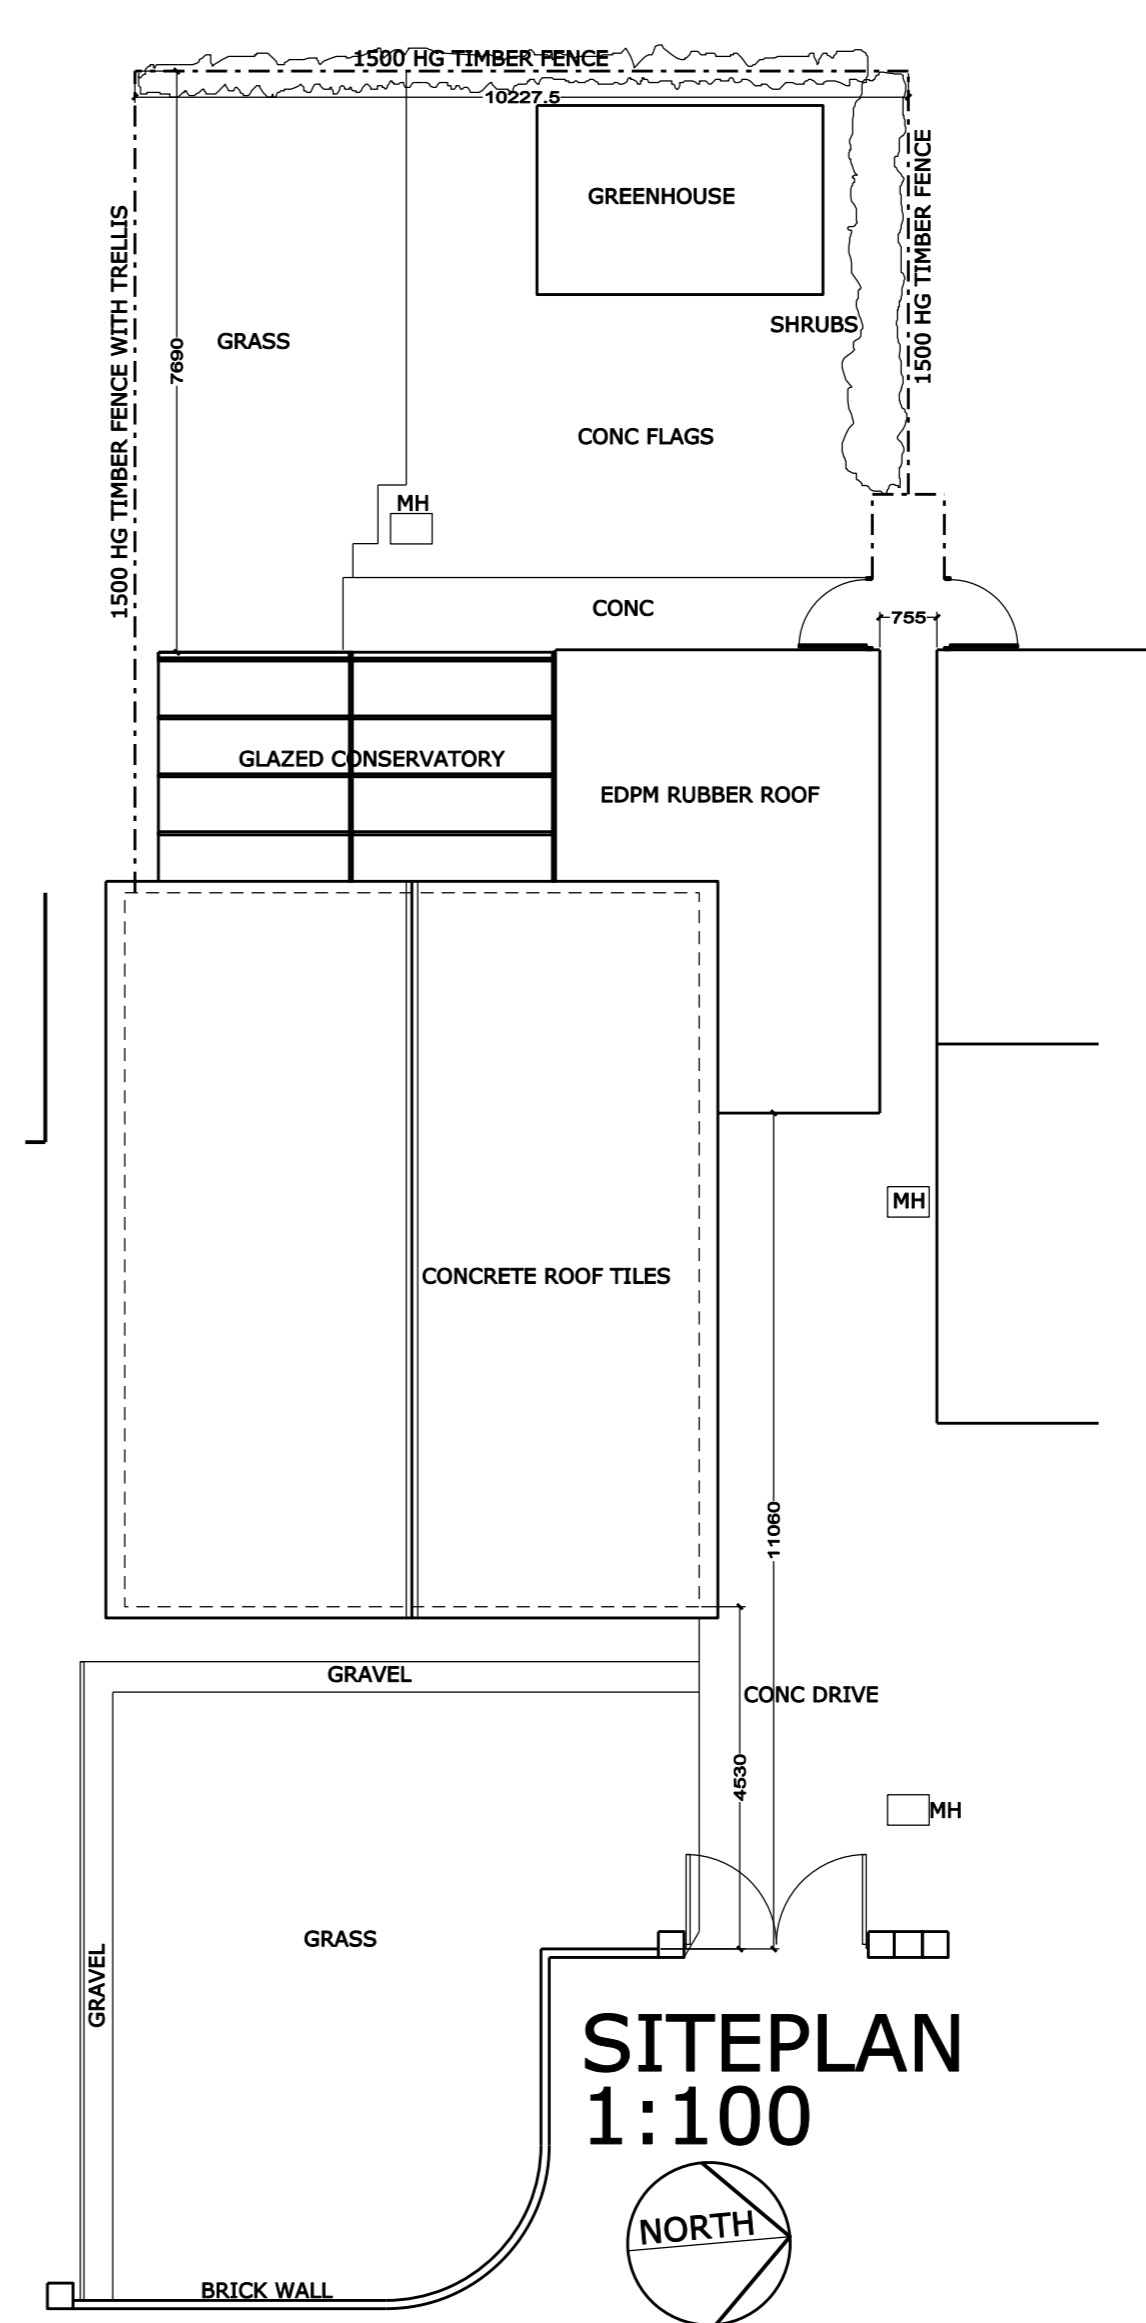

SITEPLAN 1:100

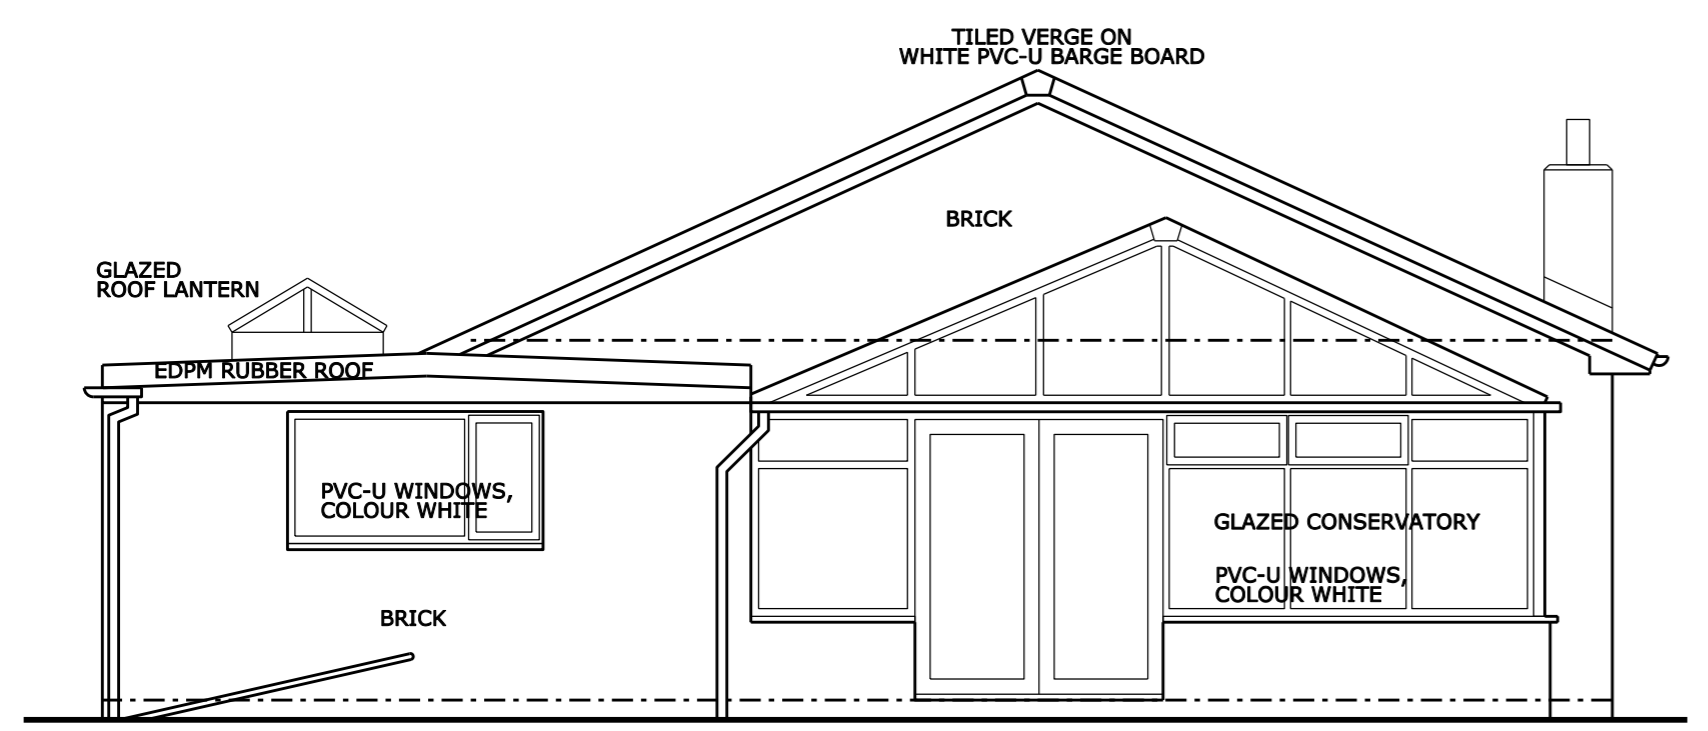

REAR ELEVATION 1:50

MAP Architectural Services 16 Alice Street Sunderland SR2 7AL Tel: 07875 144545 Email: maparchitecturalservices@gmail.com	
Client	Suzanne Stelling
Project	33 Mill Crescent Hebburn NE31 1UG
Drawing Title	Property as Proposed PLANNING
Scale	1:50@A1
Drwg No.	15/29/010
Date	Mar 2016