



EXISTING FLOOR PLAN




EXISTING FRONT ELEVATION

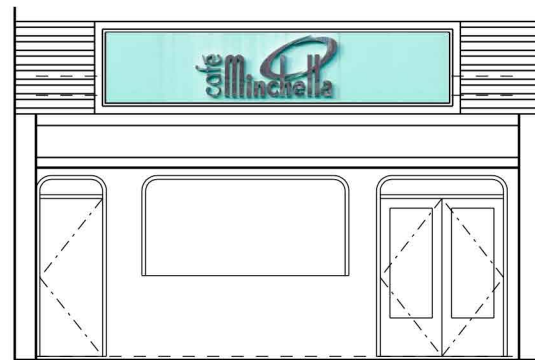

PROPOSED FRONT ELEVATION

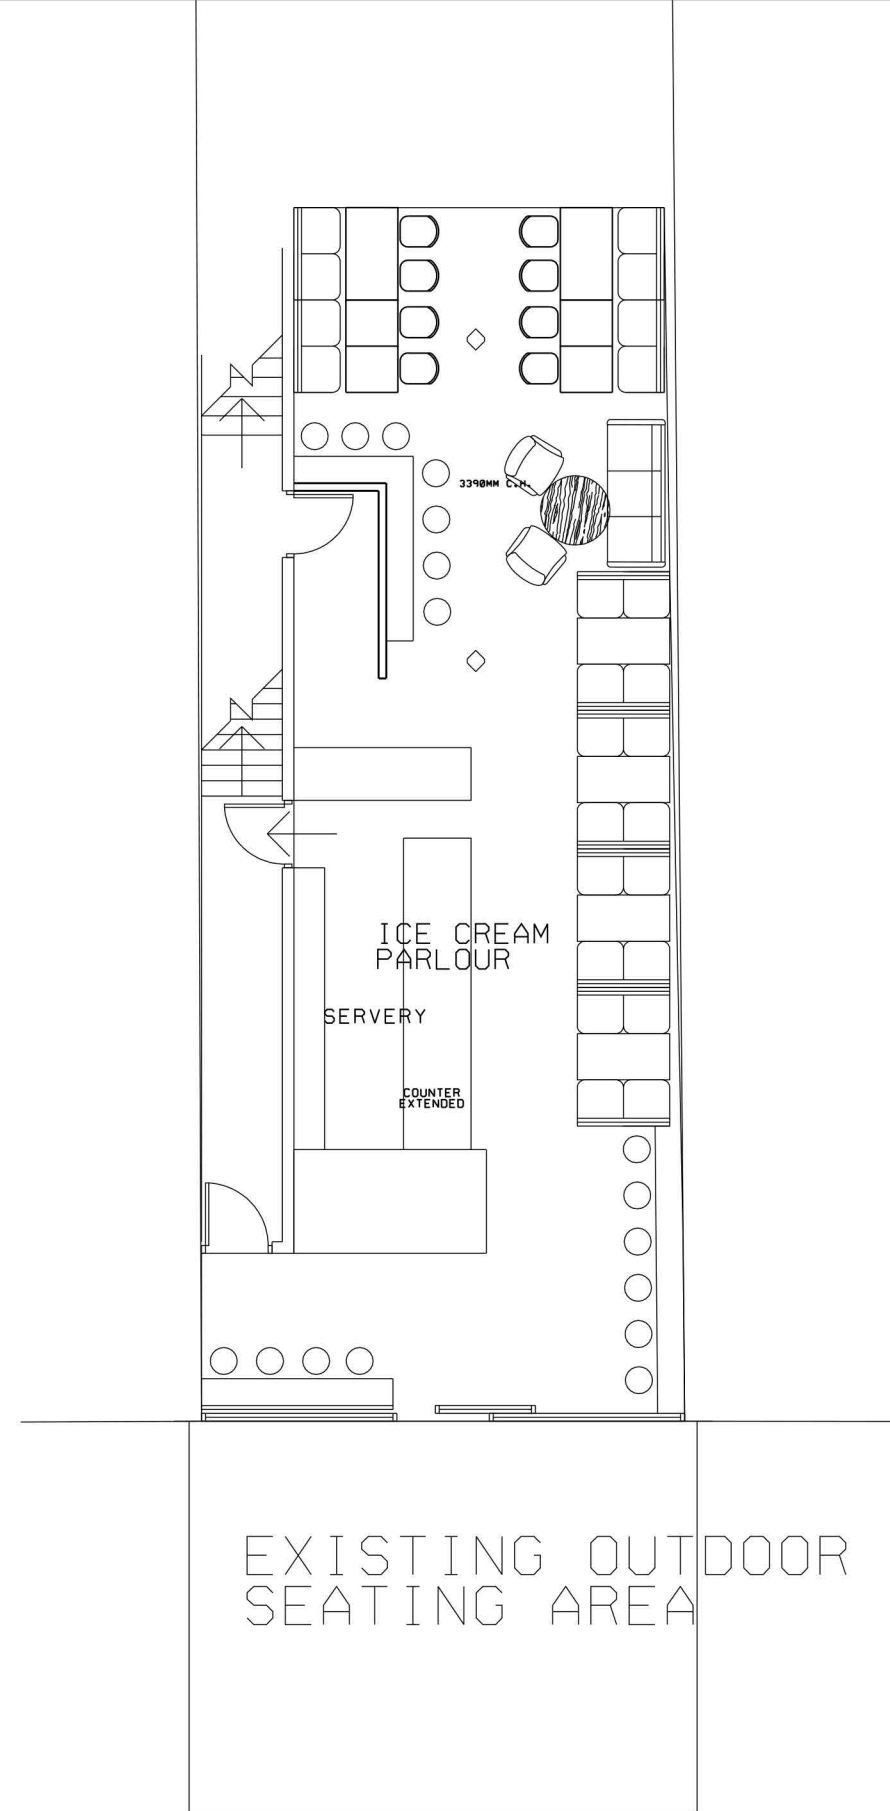

PROPOSED FLOOR PLAN

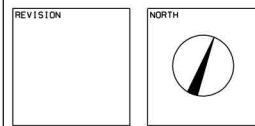

STAGE: PLANNING

PROJECT
PROPOSED SHOPFRONT & ALTERATIONS TO MINCHELLA & CO PARLOUR, 9-11 OCEAN ROAD, SOUTH SHELDS.

DRAWING
EXISTING & PROPOSED FLOOR PLANS & ELEVATIONS

PROJECT NO. 1914	DRAWING NO. C-01	REVISION
---------------------	---------------------	----------

DATE MAY '16	SCALES 1:50@A1 1:100@A3	DRAWN BY DJB
-----------------	-------------------------------	-----------------

MARIO MINCHELLA ARCHITECTS

UNIT 4, WITNEY WAY,
HI TECH VILLAGE,
BOLDON BUSINESS PARK,
TYNE AND WEAR
NE35 9PE
T: 0191 3082227
WWW.M-M-A.NET
E: INFO@M-M-A.NET

THIS DRAWING IS
COPYRIGHT OF
MARIO MINCHELLA LIMITED

NOT TO BE SCALED
ALL DIMENSIONS TO
BE CHECKED ON SITE